



This drawing is to be read in conjunction with all other relevant drawings and specifications. Do not scale from this drawing unless for planning purposes. Use figured dimensions only. All levels and dimensions to be checked at site prior to commencement of works or site. All dimensional discrepancies are to be brought to the immediate attention of the originator. Responsibility cannot be accepted for alteration and/or deviation from this design without prior knowledge. Copying reserved. This drawing may only be used under licence for the client and location specified in the title block. It may not be copied or disclosed to any other third party without prior written consent. It is the responsibility of the Client to check Legal Boundaries are correctly indicated and that relevant Party Wall Notices are usually served on a Surveyor where required have been served to adjoining neighbours prior to any commencement of works. No responsibility will be held by Simon Harvey Designs Ltd for any failure in the above.

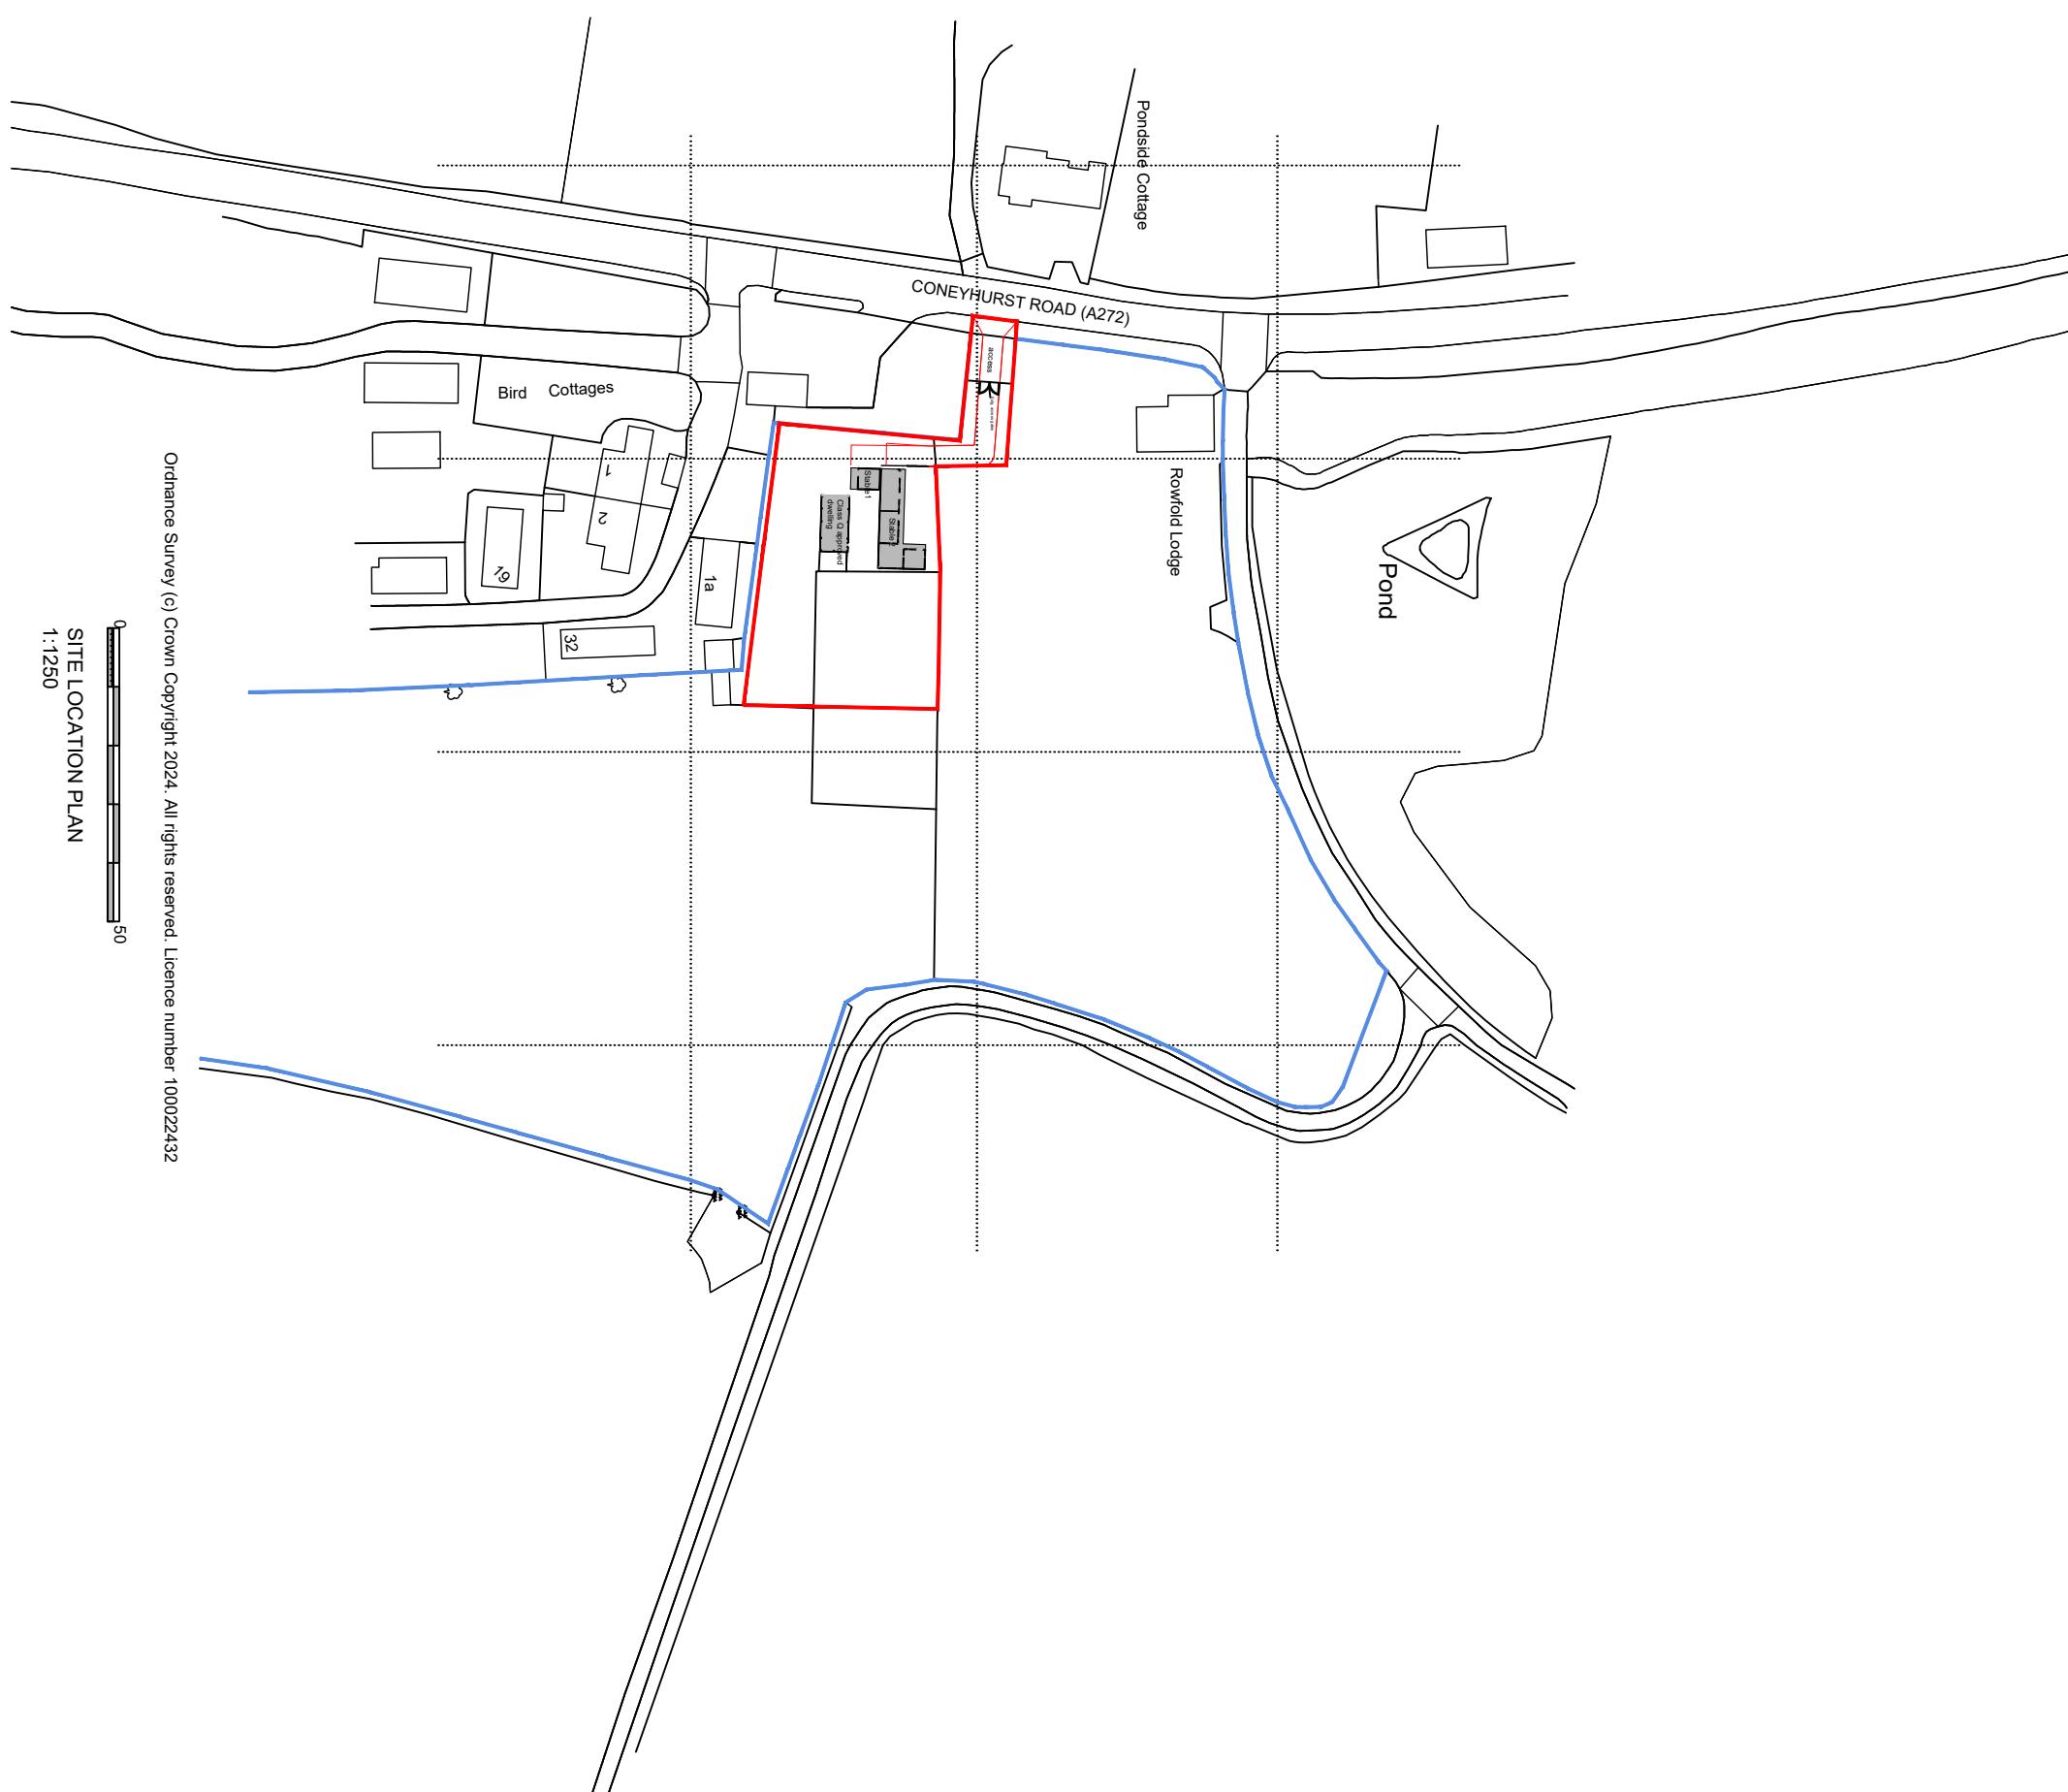

PLANNING

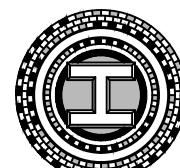


Client: Mr A. Rutherford

Project: New build residential dwelling following demolition of stabiling and approved Class Q conversion at:

Address: Rowfold Lodge,
Coneyhurst Road,
Billinghurst,
West Sussex.
RH14 9DD.

SIMON HARVEY DESIGNS LTD
2 Greenfield Way,
Storrington,
West Sussex.
RH20 4PY
t: 07833 178649
e: office@simonharveydesigns.com

Revision

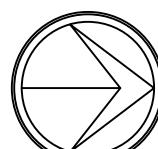

Drawing Title: SITE LOCATION PLAN
Drawing Number: 122_100
Date: June 2025 Scale: 1:1250 @A3