




Street Elevation 6

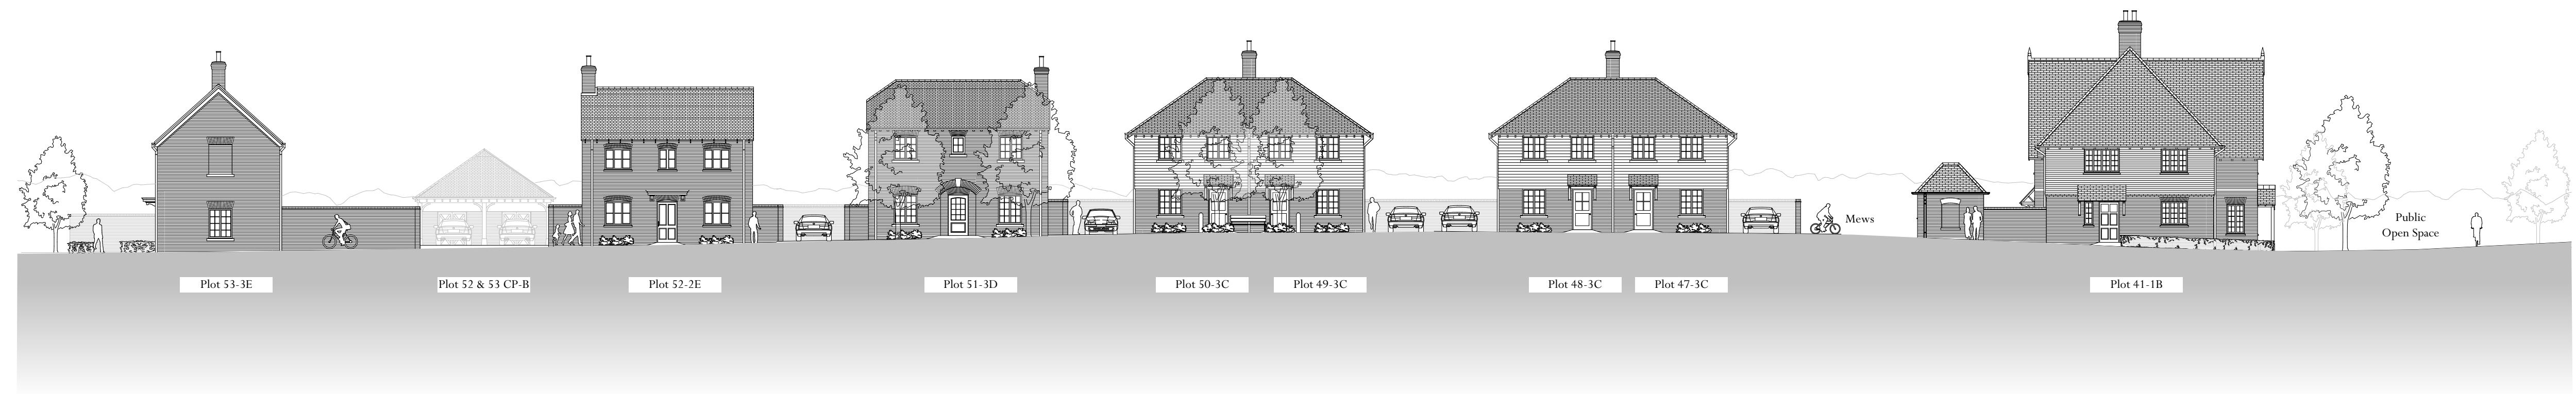

Street Elevation 7

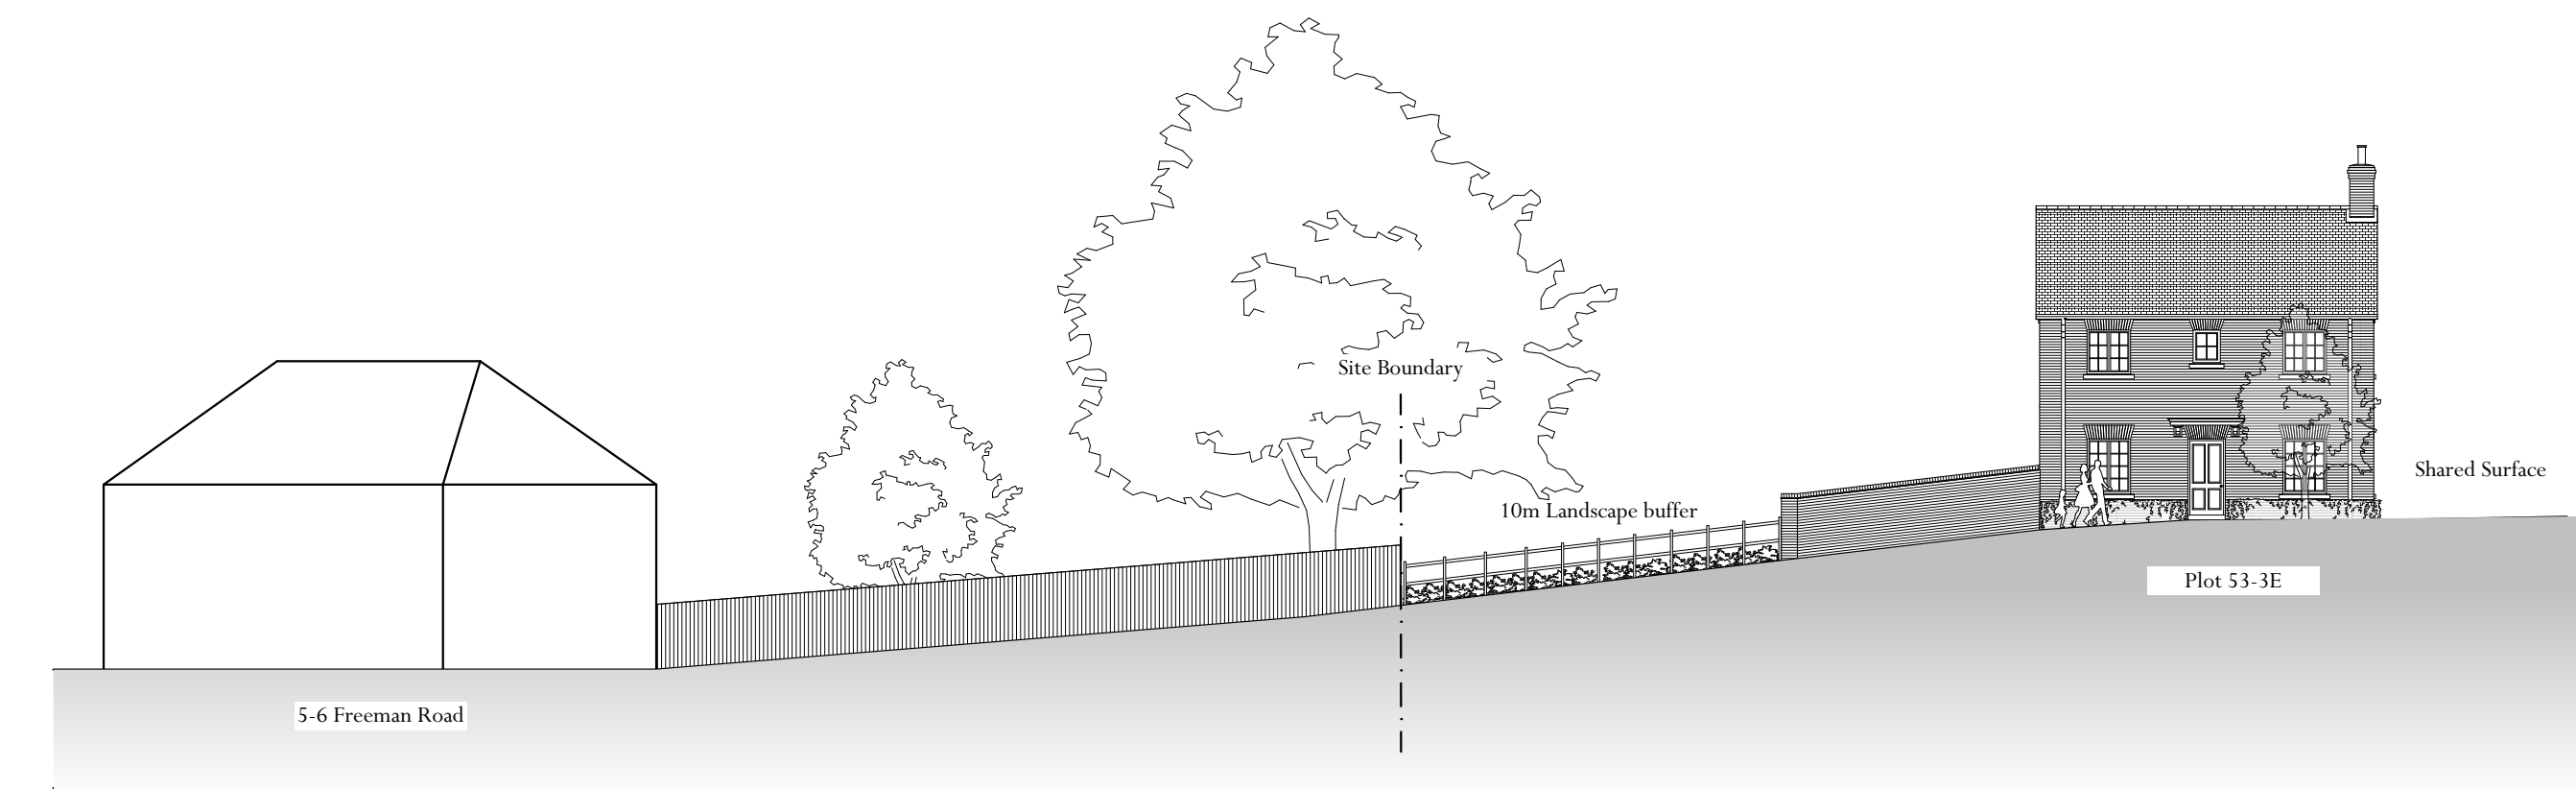

Street Elevation 8

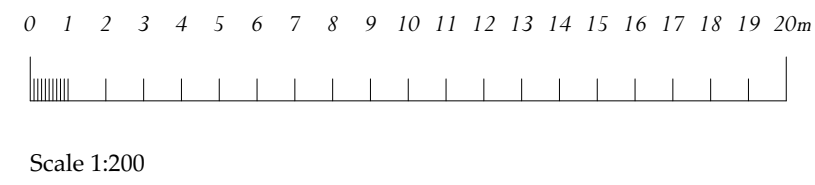

Scale 1:200

Street Elevation 6-8

Land to the East of Tilletts Lane, Warnham



Key Plan