




PROPOSED BLOCK PLAN 1:500



Five Oaks Farm

9400

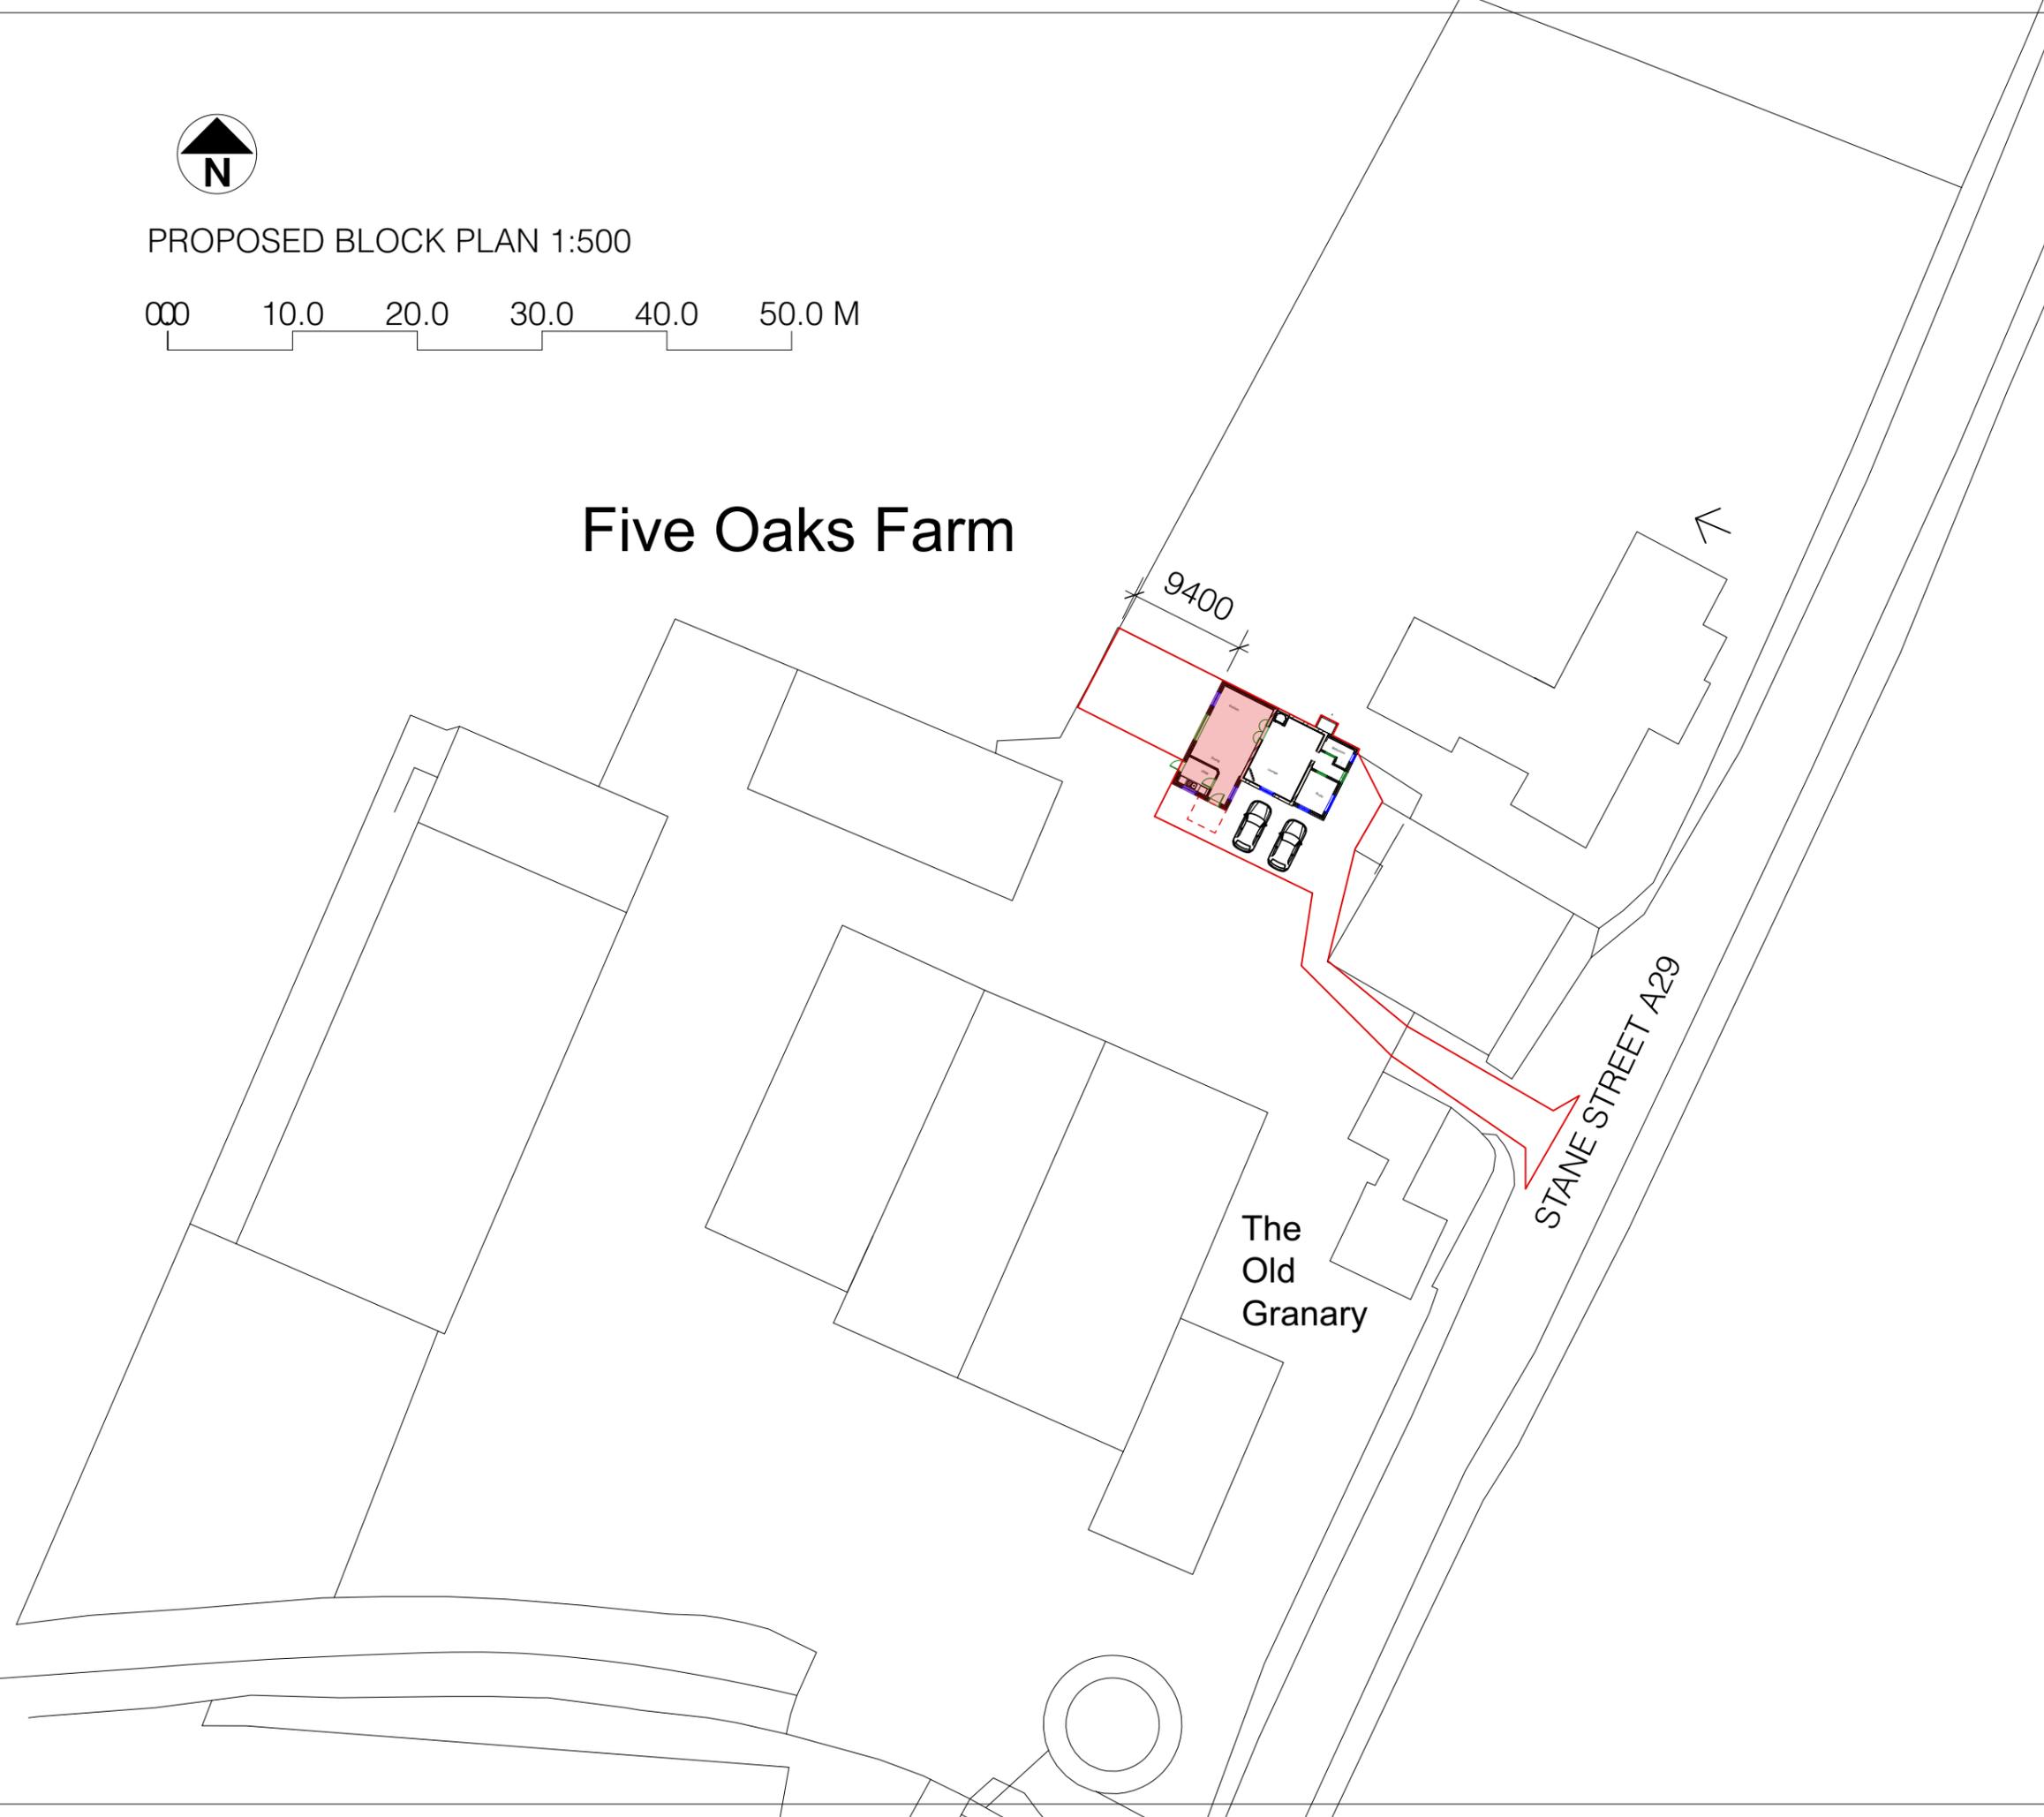

Change of use of the small extended area to residential curtilage to include the extension (from a former agricultural use)

Project Name:
2 Storey side & rear extension to create accommodation & disabled facilities for applicant

Date: 22/10/2025

Client:
Morris

Site Address:
**The Old Dairy
Five Oaks Farm
Five Oaks
RH14 9AZ**



Paul Maggs MCIAT
Hazelwood, Harbolets Road,
West Chiltonington RH20 2LG
Tel: 01798 813298
paul@pbproperties.co.uk
www.pbproperties.co.uk

Drawings produced using Vectorworks CAD. Only written dimensions to be respected. Copyright protected to PB Properties

