


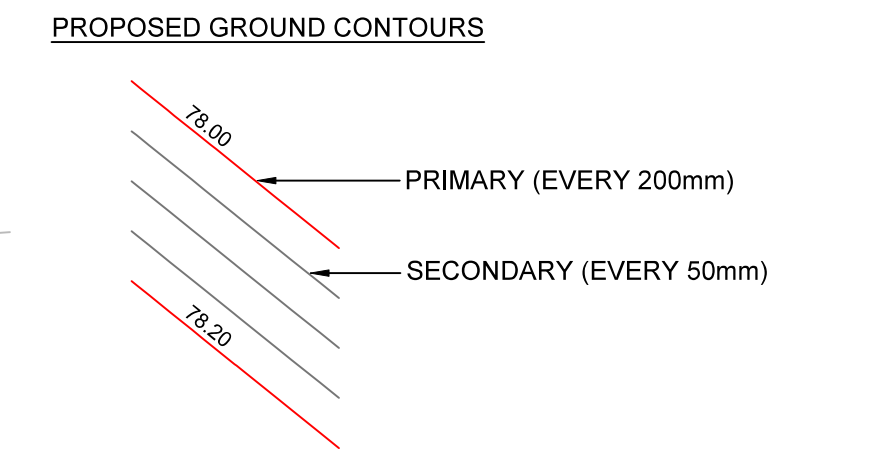

- GENERAL NOTES**
- THIS DRAWING IS TO BE READ IN CONJUNCTION WITH ALL RELEVANT ARCHITECTS, ENGINEERS AND SPECIALIST DRAWINGS AND SPECIFICATIONS
 - DO NOT SCALE FROM THIS DRAWING IN EITHER PAPER OR DIGITAL FORM. USE WRITTEN DIMENSIONS ONLY.
- LEGEND**
- SITE BOUNDARY
 - HIGHWAY BOUNDARY
 - FFL 68.000 PROPOSED FINISH FLOOR LEVEL
 - + 67.79 EXISTING TOPOGRAPHICAL SURVEY LEVELS
 - + (68.50) EXISTING LEVELS TO REMAIN
 - + 68.50 PROPOSED LEVELS
 - 1:40 PROPOSED GRADIENT



Existing Site Survey
1:250 scale
0m 4m
1:250 Scale Bar



NOT FOR CONSTRUCTION

| P02 | 16.01.26 | HIGHWAY BOUNDARY ADDED | MS | SR |
|-----|----------|------------------------|-------|-------|
| P01 | WIP | PRELIMINARY ISSUE | MS | SR |
| Rev | Date | Description | Drawn | Check |

conisbee Consulting Structural Engineers
Consulting Civil Engineers
London • Cambridge • Norwich • Colchester
1-5 Offord St London N1 1DH
Telephone 020 7700 6666
www.conisbee.co.uk

| | |
|----------------------------|-------------------|
| Drawing Status | |
| S2 FOR INFORMATION | |
| Project | Date NOV 2025 |
| THE HYDE, CRAWLEY | Scale 1:250@A1 |
| Drawn | MS |
| Title | Engineer SR |
| LEVELS STRATEGY | Project No 251055 |
| Drawing No | Revision |
| 251055-CON-XX-00-DR-C-2000 | P02 |