
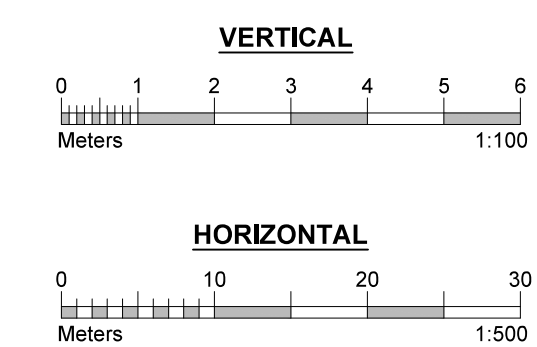
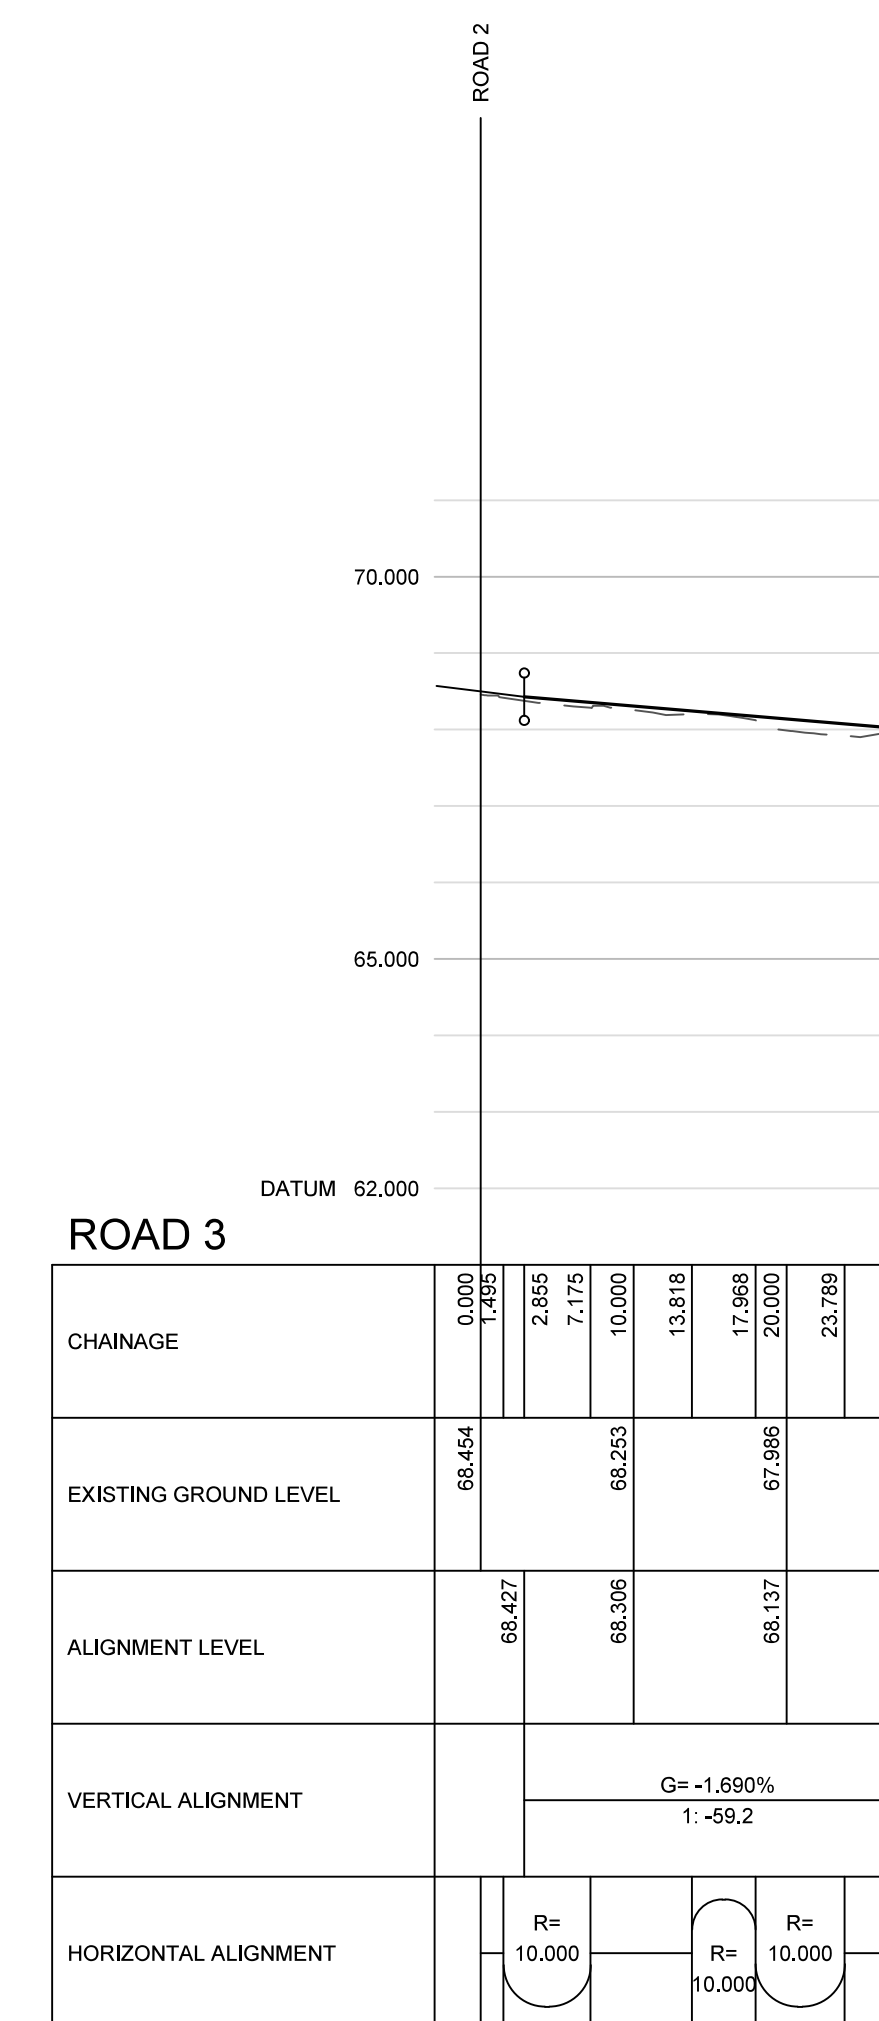
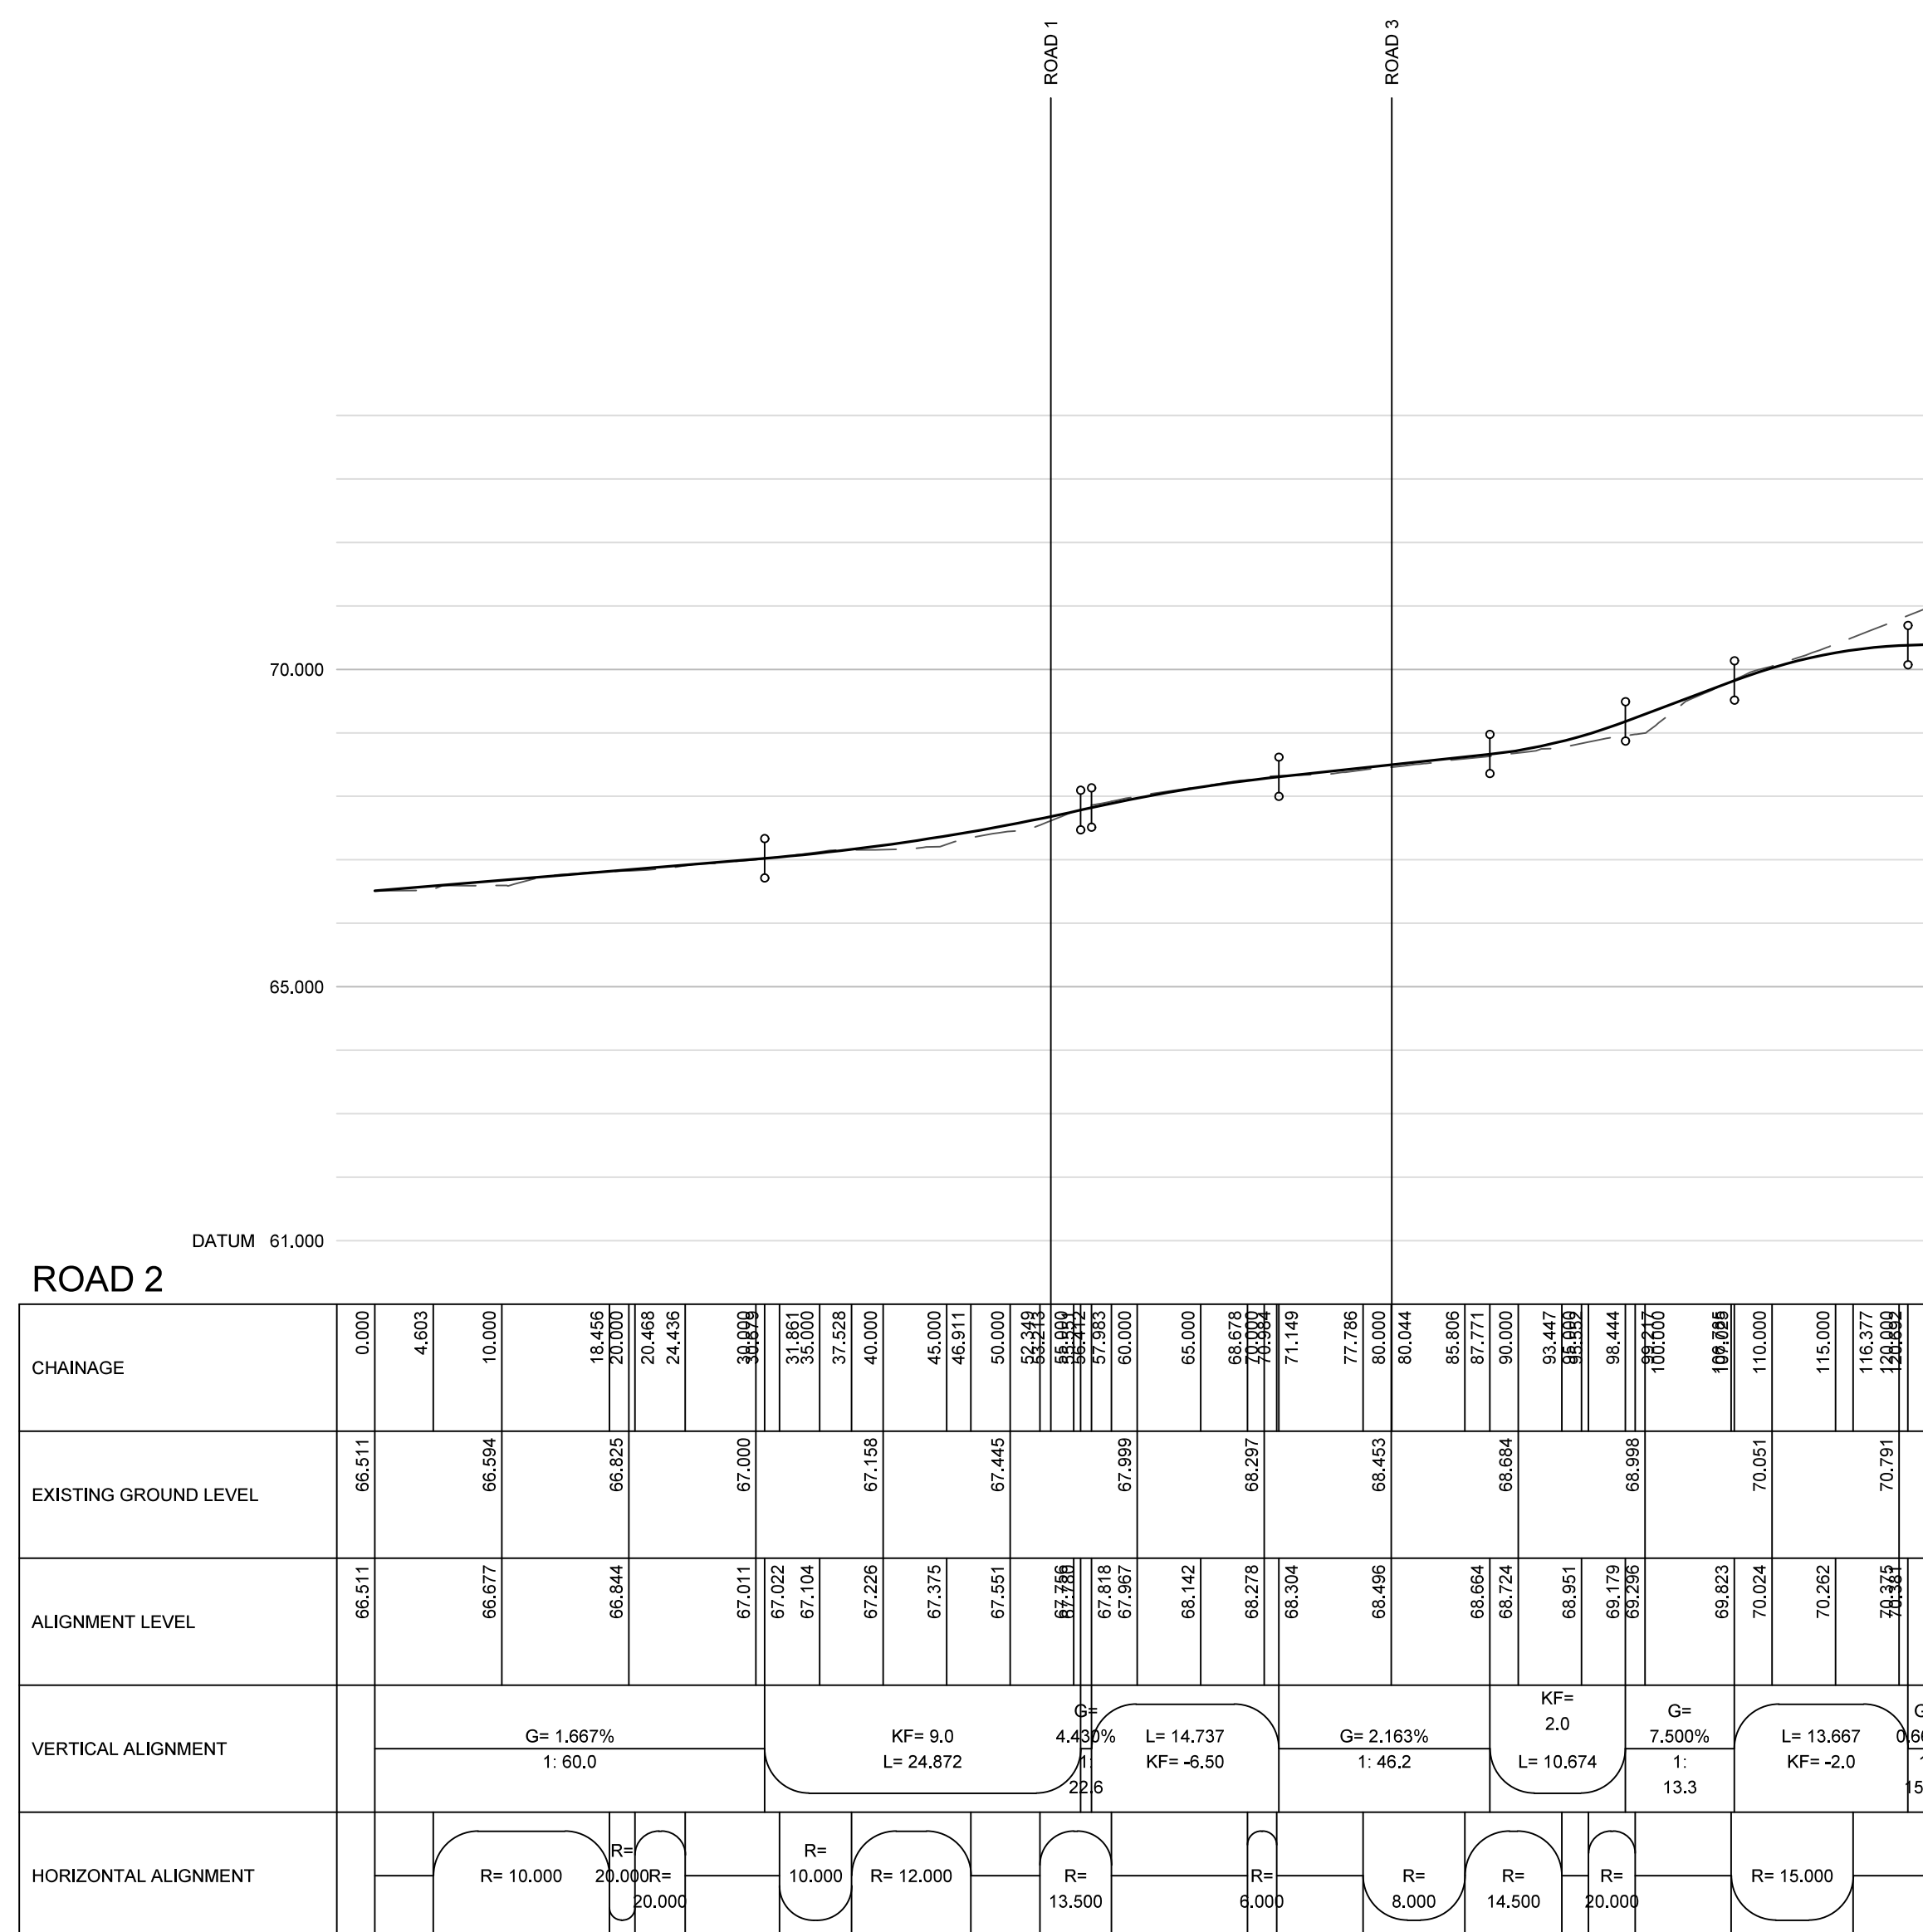


GENERAL NOTES

- THIS DRAWING IS TO BE READ IN CONJUNCTION WITH ALL RELEVANT ARCHITECTS, ENGINEERS AND SPECIALIST DRAWINGS AND SPECIFICATIONS
- DO NOT SCALE FROM THIS DRAWING IN EITHER PAPER OR DIGITAL FORM. USE WRITTEN DIMENSIONS ONLY.

LEGEND

- PROPOSED ROAD LEVEL
- - - - - EXISTING GROUND LEVEL

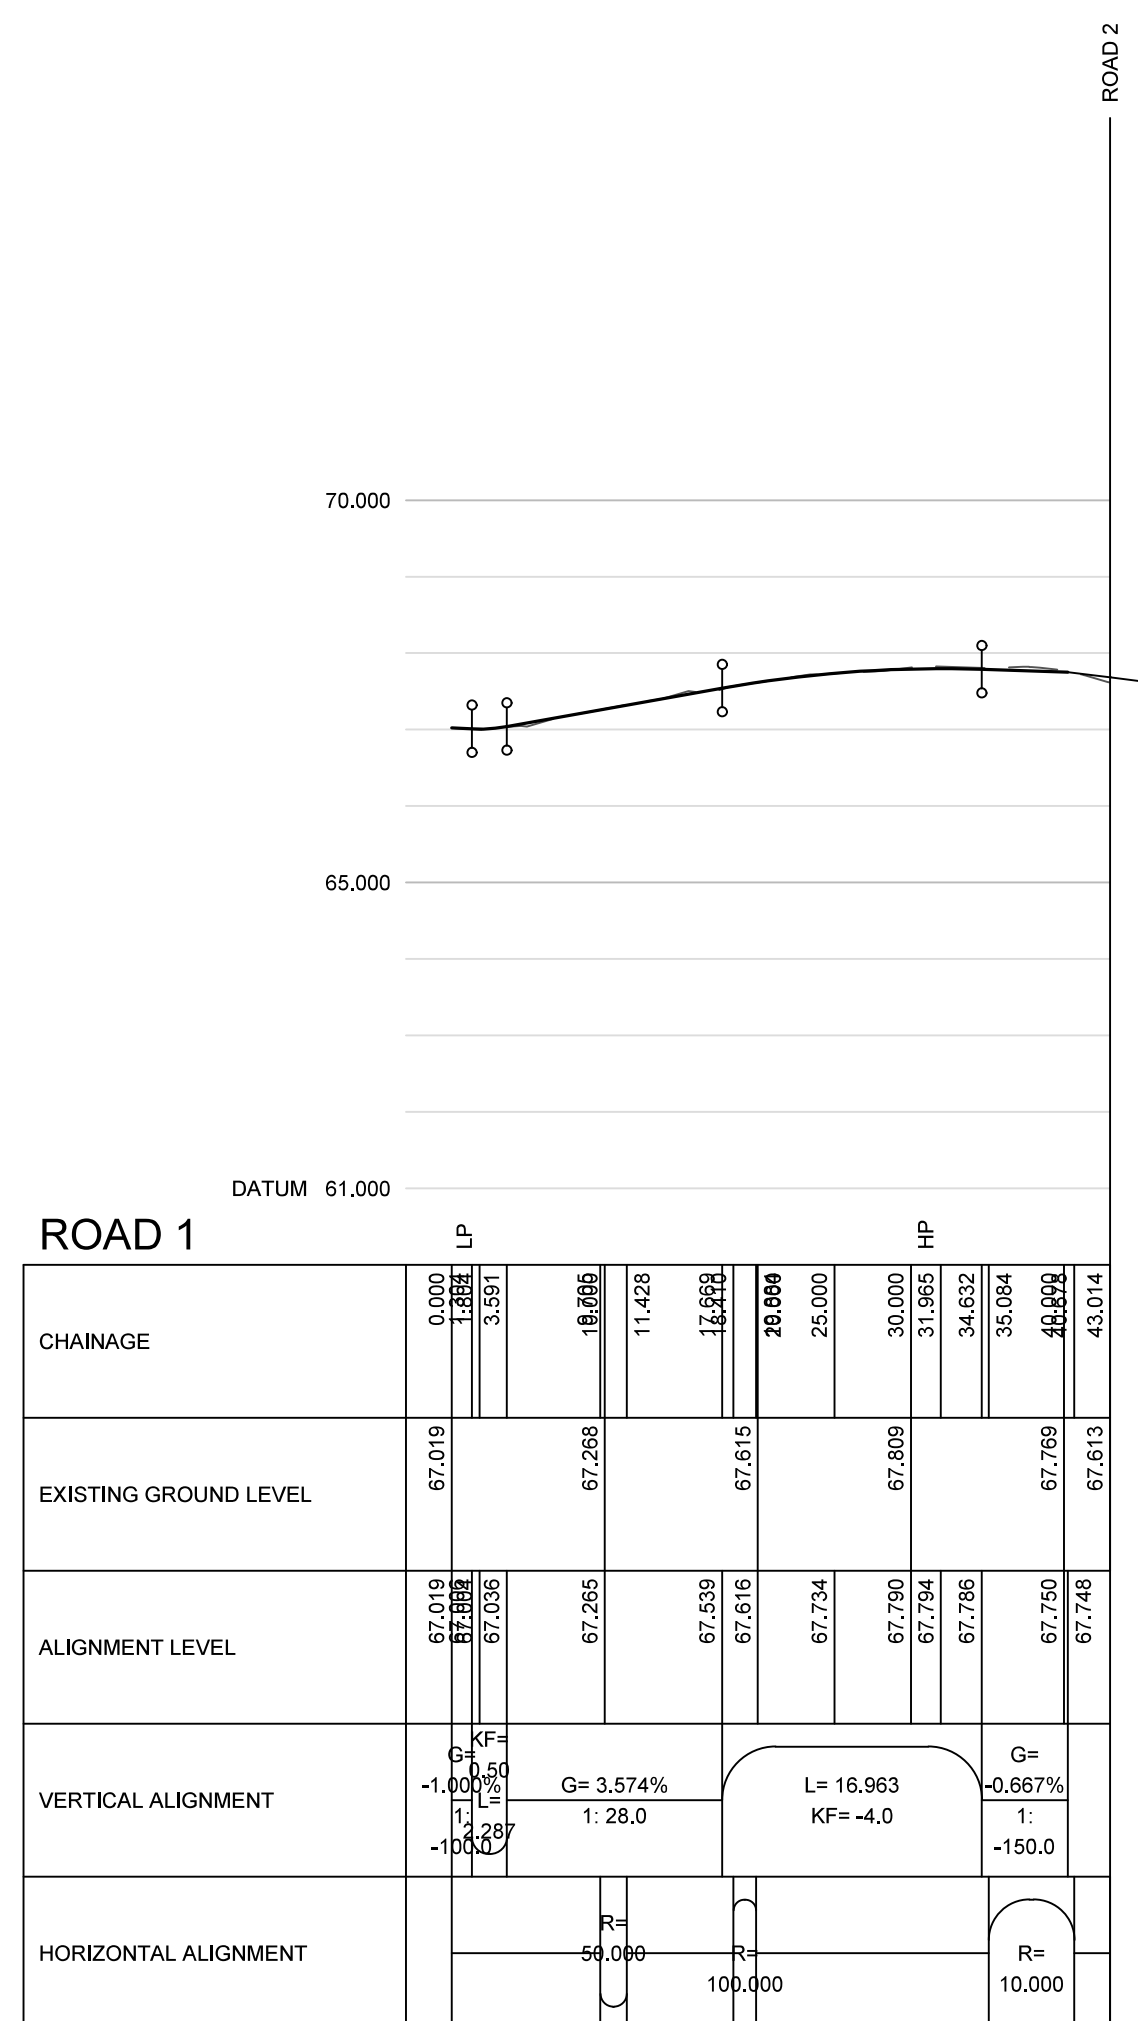

**NOT FOR CONSTRUCTION**

P01 WIP	PRELIMINARY ISSUE	MS	SR
Rev	Date	Description	Drawn Check

**conisbee** | Consulting Structural Engineers  
Consulting Civil Engineers  
London • Cambridge • Norwich • Colchester  
1-5 Offord St London N1 1DH  
Telephone 020 7700 6666  
www.conisbee.co.uk

Drawing Status	
<b>S2 FOR INFORMATION</b>	
Project	Date NOV 2025
THE HYDE, CRAWLEY	Scale AS SHOWN@A1
Drawn MS	Engineer SR
Title	Project No
<b>ROAD DESIGN LONG SECTIONS</b>	<b>251055</b>
Drawing No	Revision
<b>251055-CON-XX-00-DR-C-3100</b>	<b>P01</b>