




GENERAL NOTES


1. THIS DRAWING IS TO BE READ IN CONJUNCTION WITH ALL RELEVANT ARCHITECTS, ENGINEERS AND SPECIALIST DRAWINGS AND SPECIFICATIONS
2. DO NOT SCALE FROM THIS DRAWING IN EITHER PAPER OR DIGITAL FORM. USE WRITTEN DIMENSIONS ONLY.

LEGEND

- SITE BOUNDARY
- HIGHWAY BOUNDARY

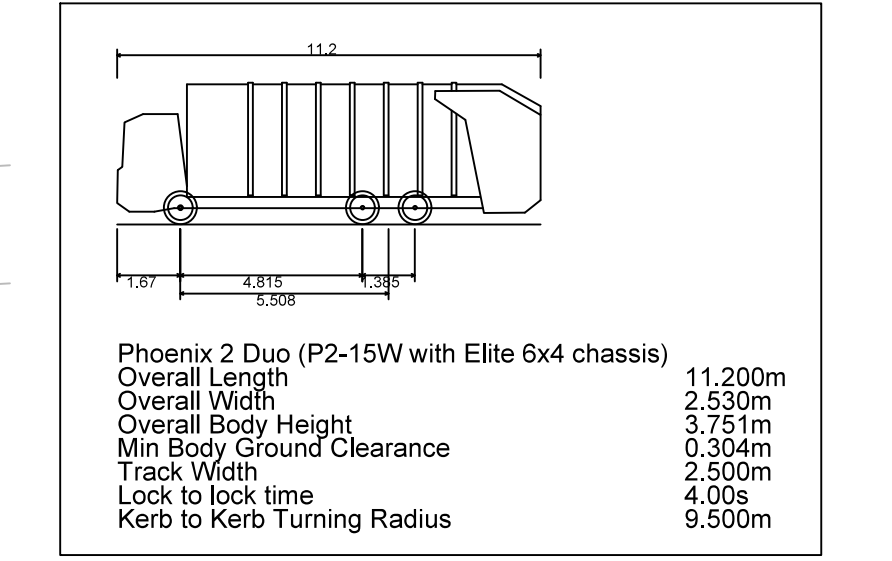

VEHICLE DETAILS

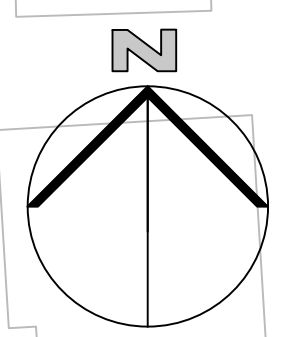

NOT FOR CONSTRUCTION

P02 16.01.26	HIGHWAY BOUNDARY ADDED	MS	SR	
P01 WIP	PRELIMINARY ISSUE	MS	SR	
Rev	Date	Description	Drawn	Check

conisbee Consulting Structural Engineers
Consulting Civil Engineers
London • Cambridge • Norwich • Colchester
1-5 Offord St London N1 1DH
Telephone 020 7700 6666
www.conisbee.co.uk

Drawing Status	
S2 FOR INFORMATION	
Project	Date NOV 2025
THE HYDE, CRAWLEY	Scale 1:250@A1
Drawn	MS
Title	Engineer SR
VEHICLE TRACKING REFUSE VEHICLE	Project No 251055
Drawing No 251055-CON-XX-00-DR-C-6001	Revision P02