
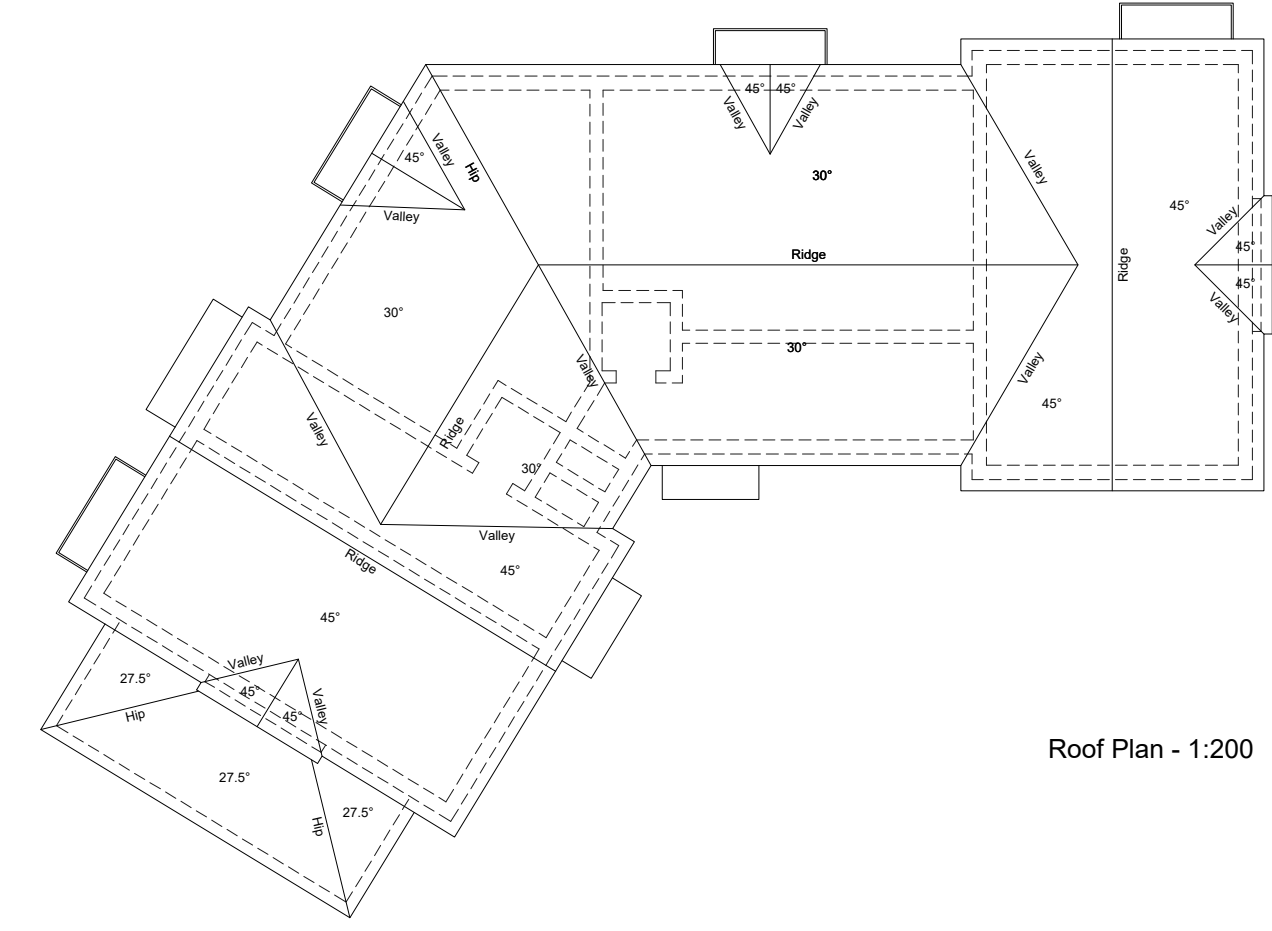
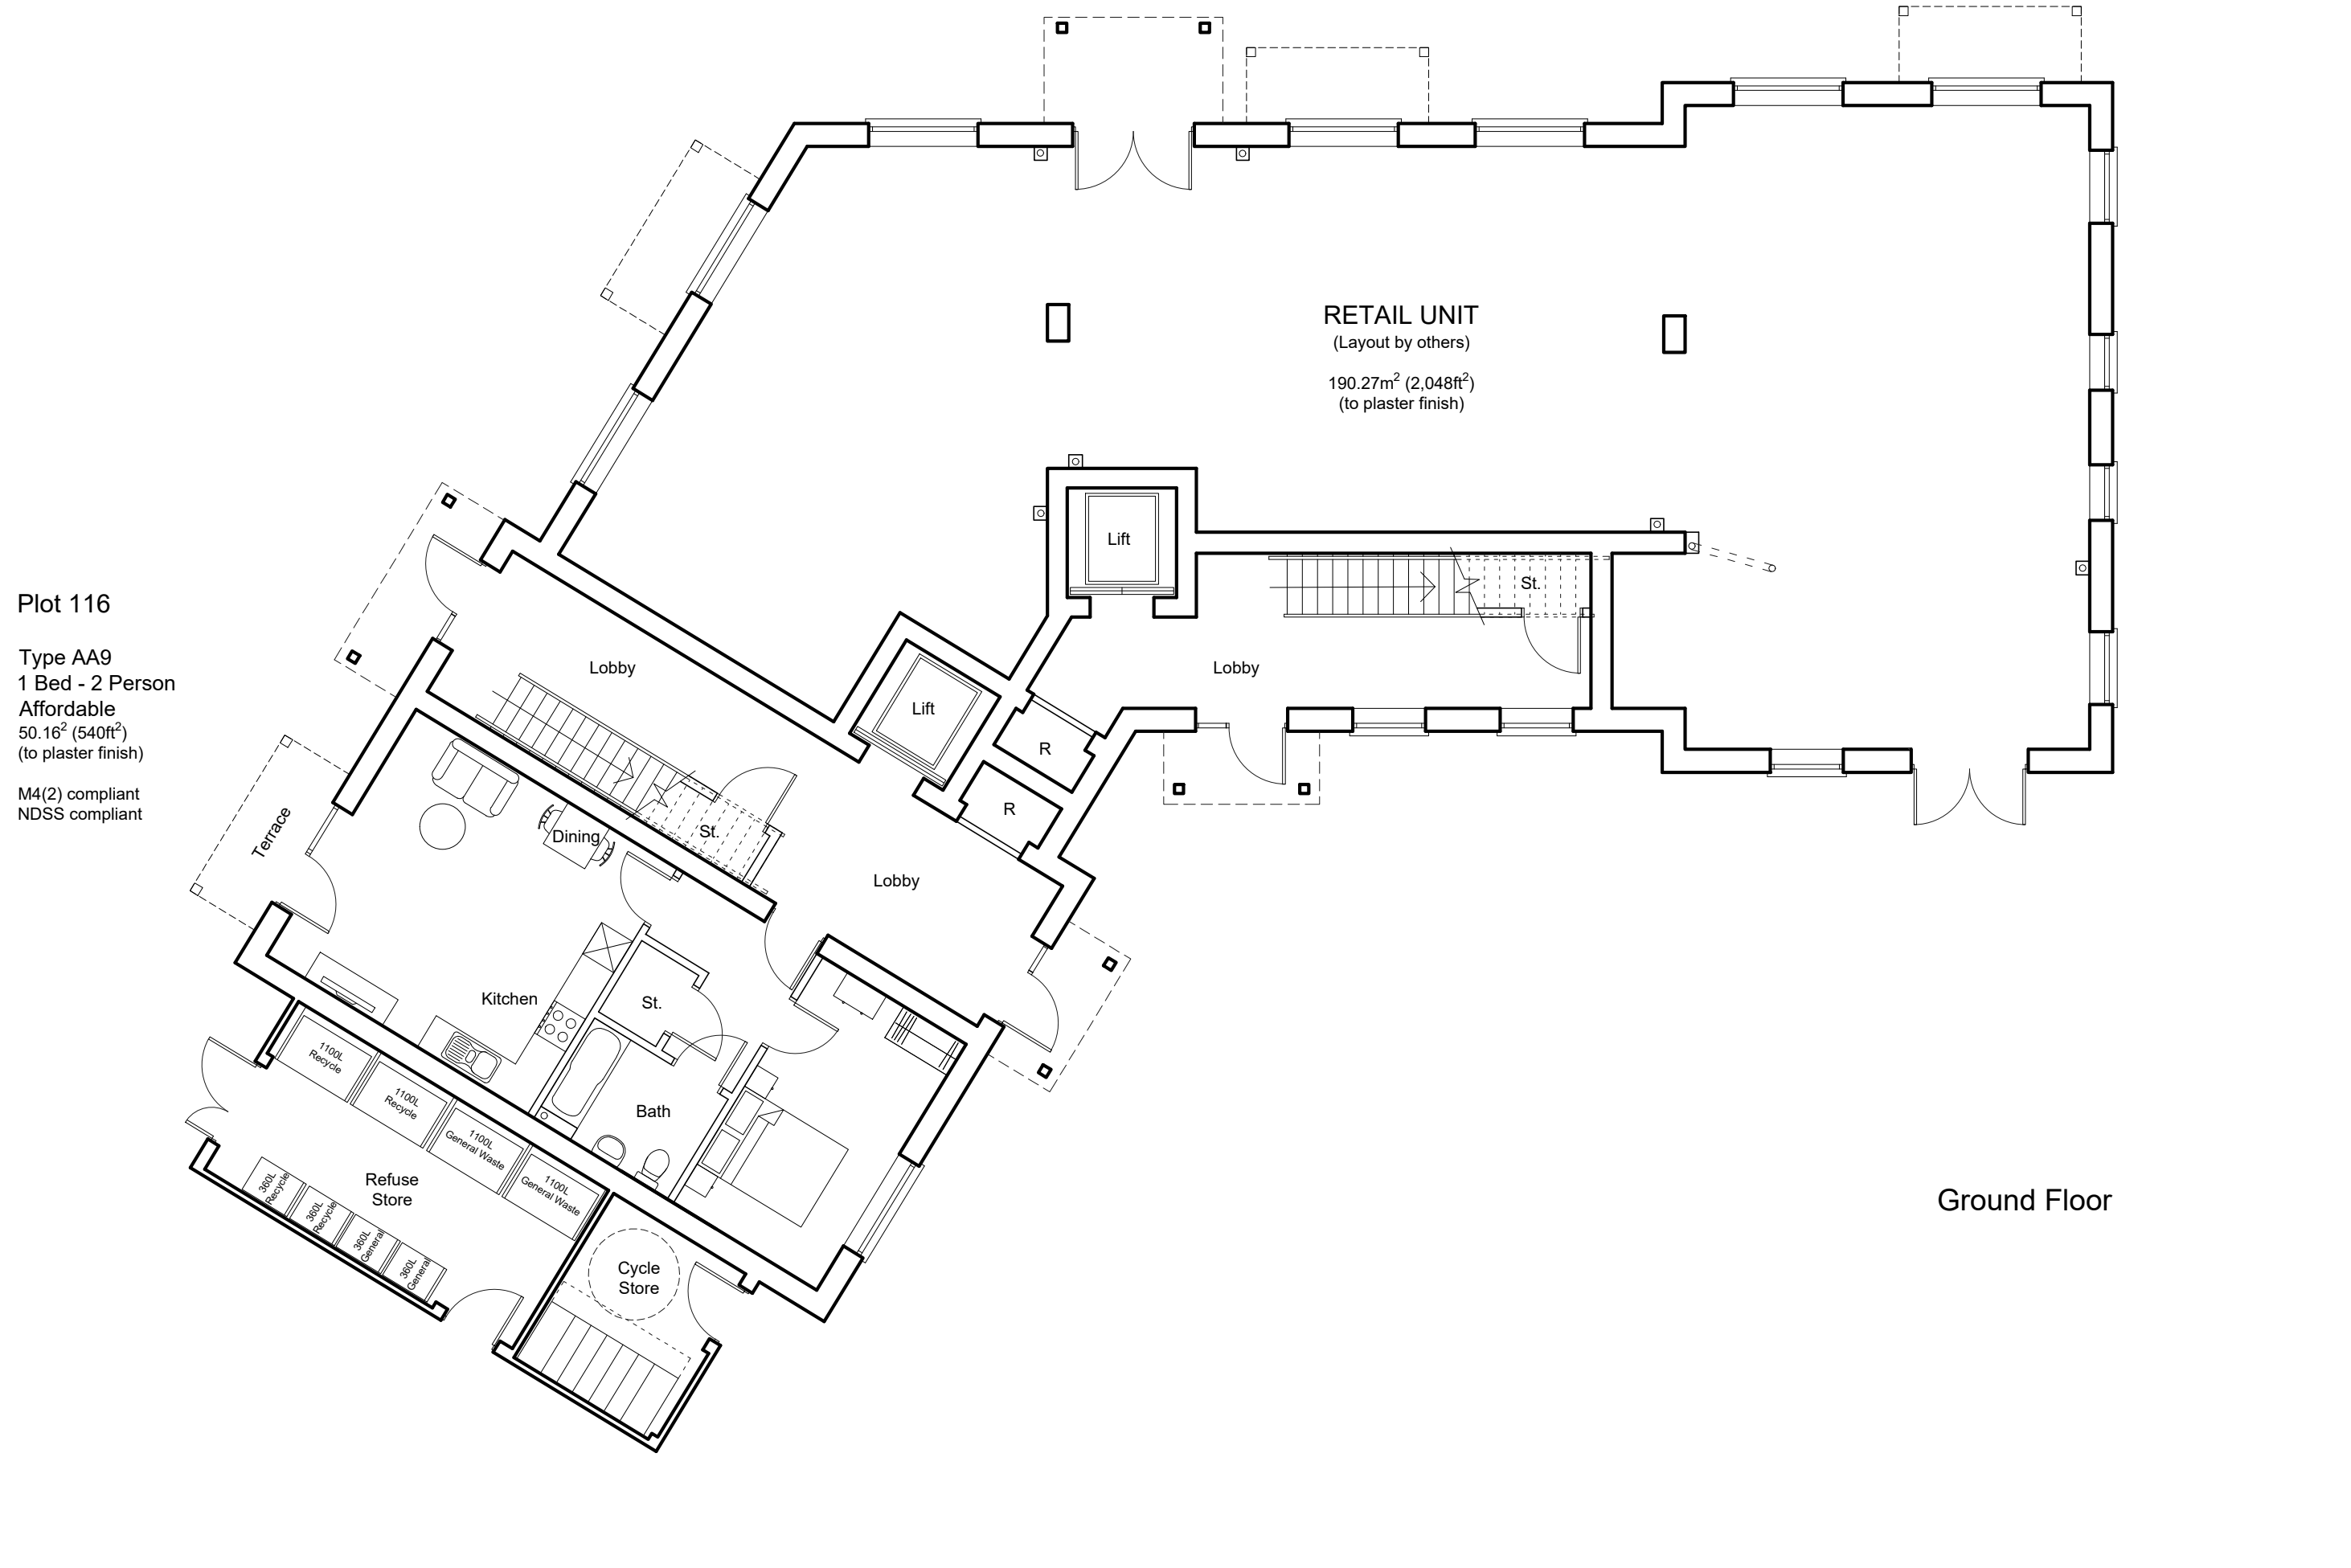
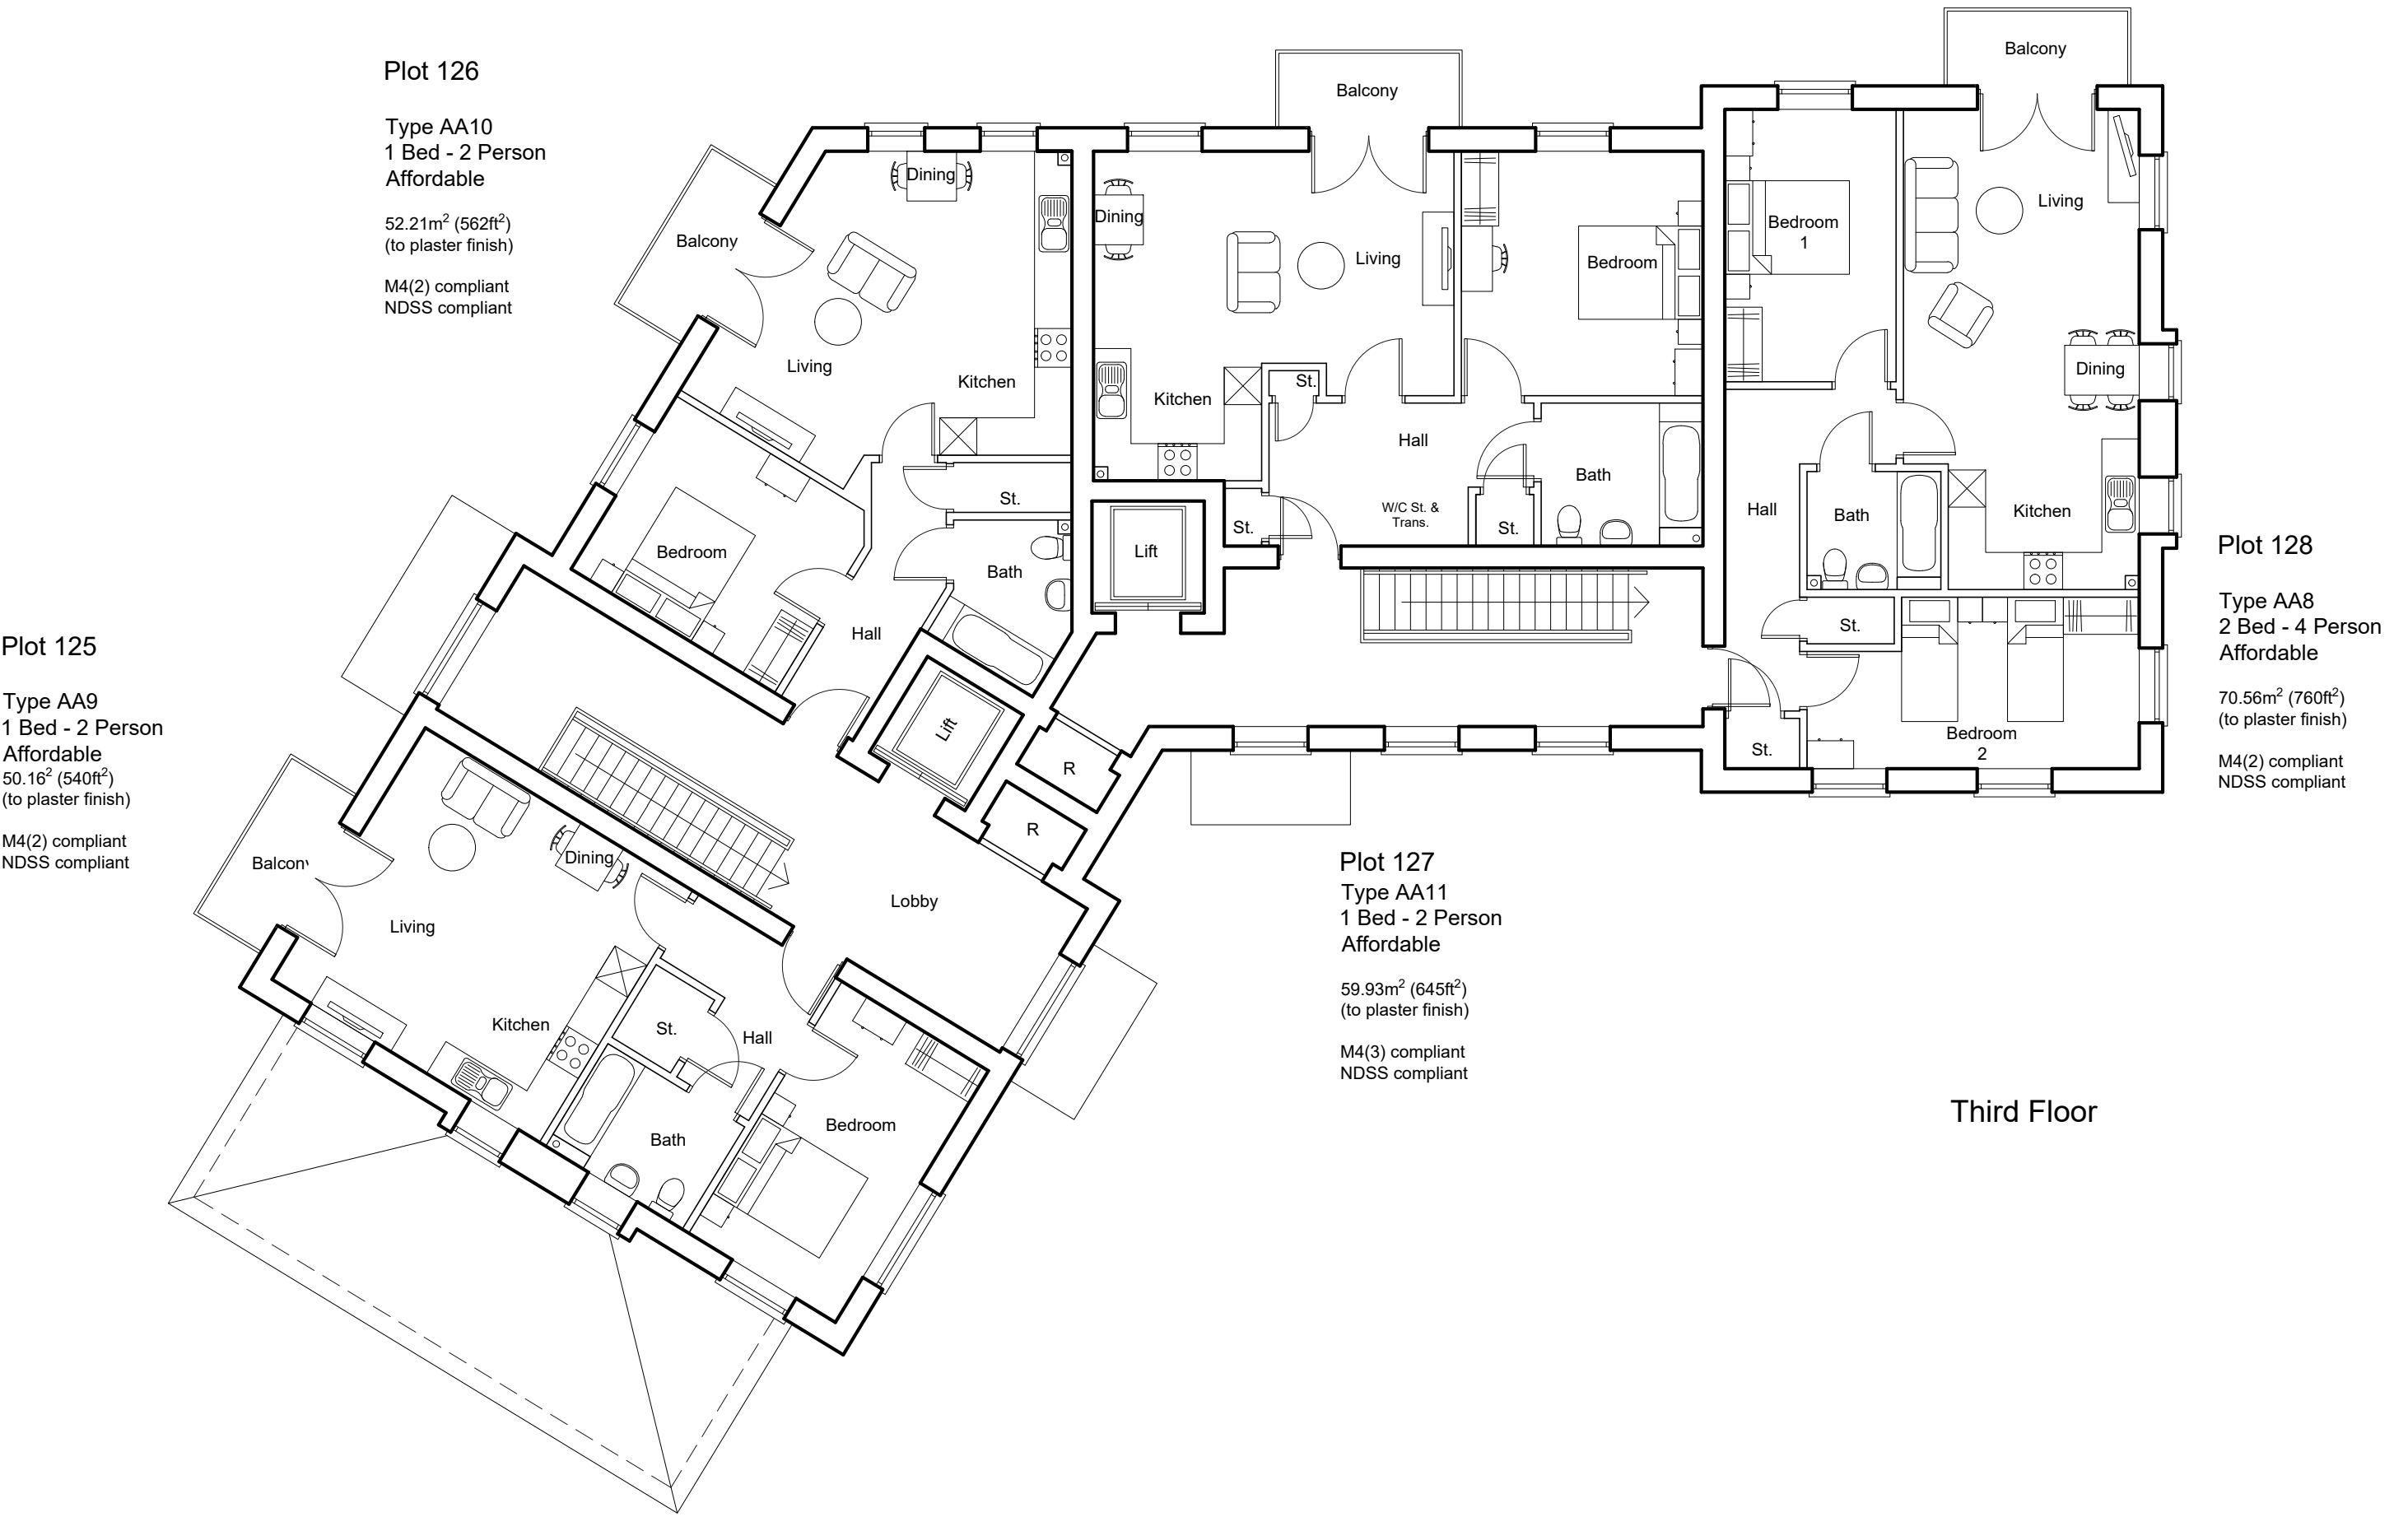


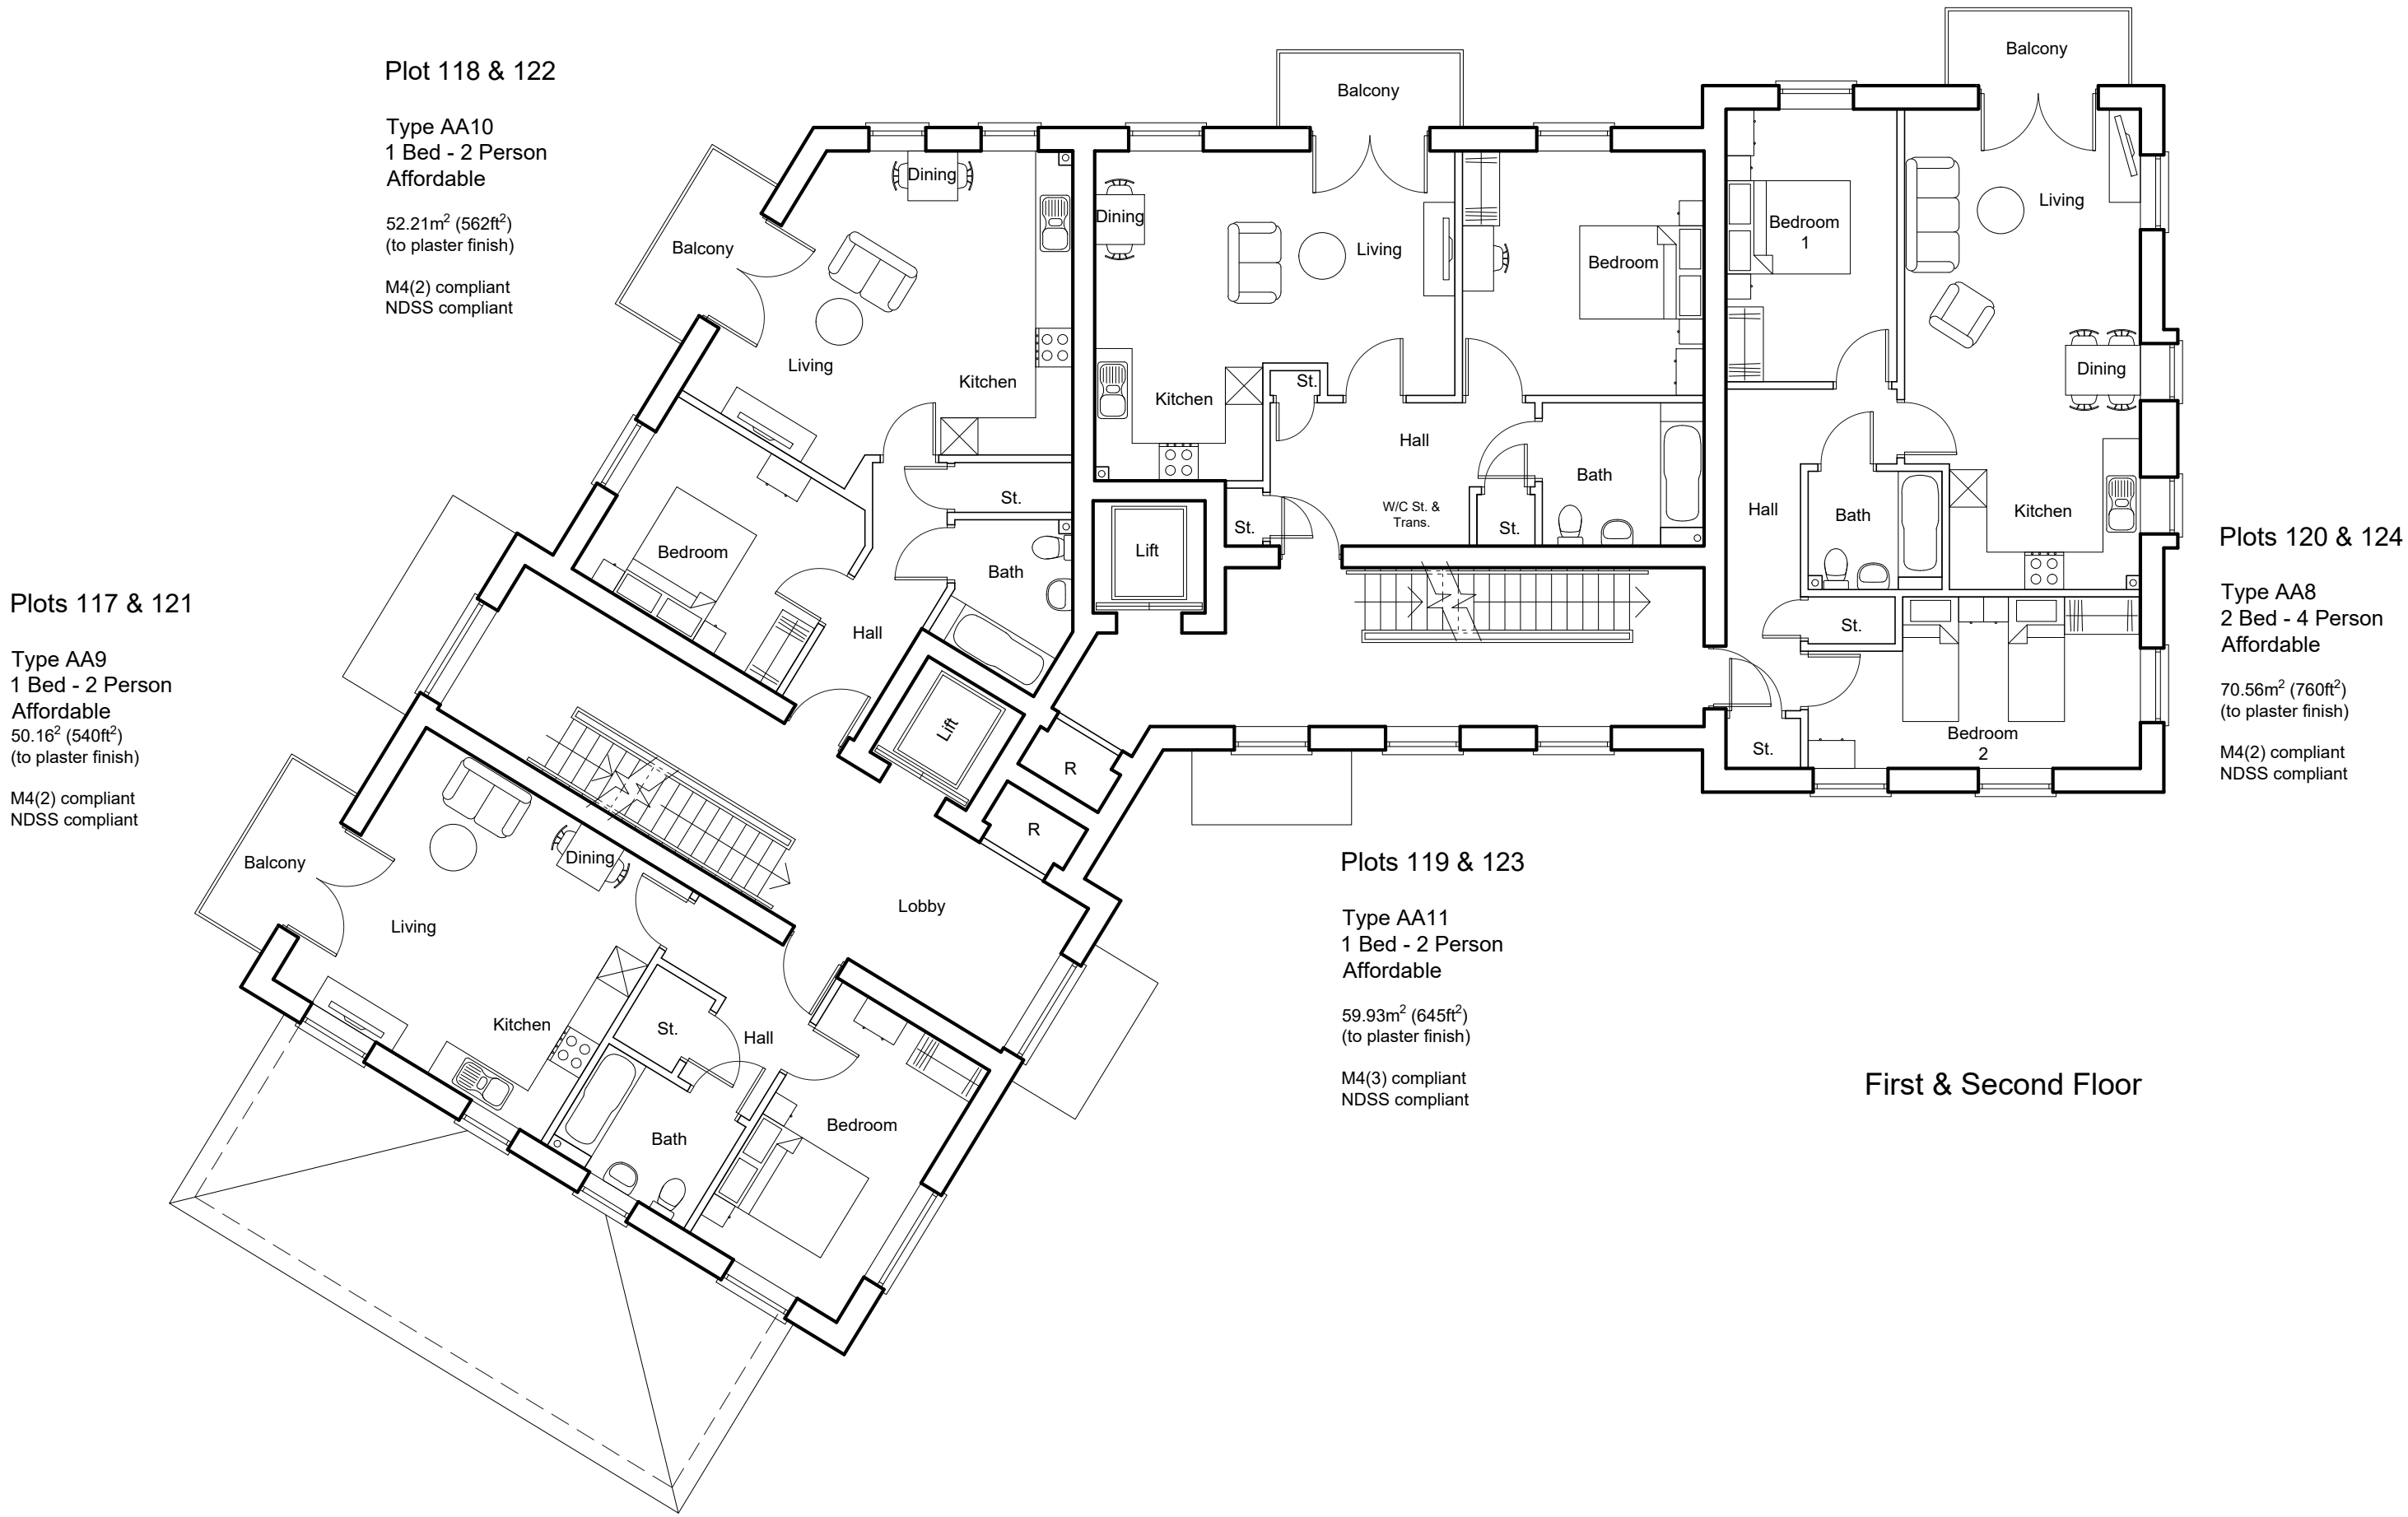

 PLANNING AND DESIGN CMYK (Planning & Design) Ltd 6 The Gavel Centre, Potters Wood St Albans, Herts. AL3 6PD t: 01727 830123 e: email@cmykuk.net www.cmykuk.net	Rev. A	11.02.25	1:200 Scale bar added.	Job:	Mercer Road, Horsham		
	Scale:	1:100 @A1		Title:	Apartments Plots 116-128 - Floor Plans		
	Orig No:	1644 / P / 30.601		Date:	October 2024		
	Rev:	A		For:			