


This Drawing is to be read  
in conjunction with dwg:  
No. 684-01 to 10 Inclusive  
At all times

Rev.	Description	Date
A	Drawing completed for Planning Submission	09/01/26

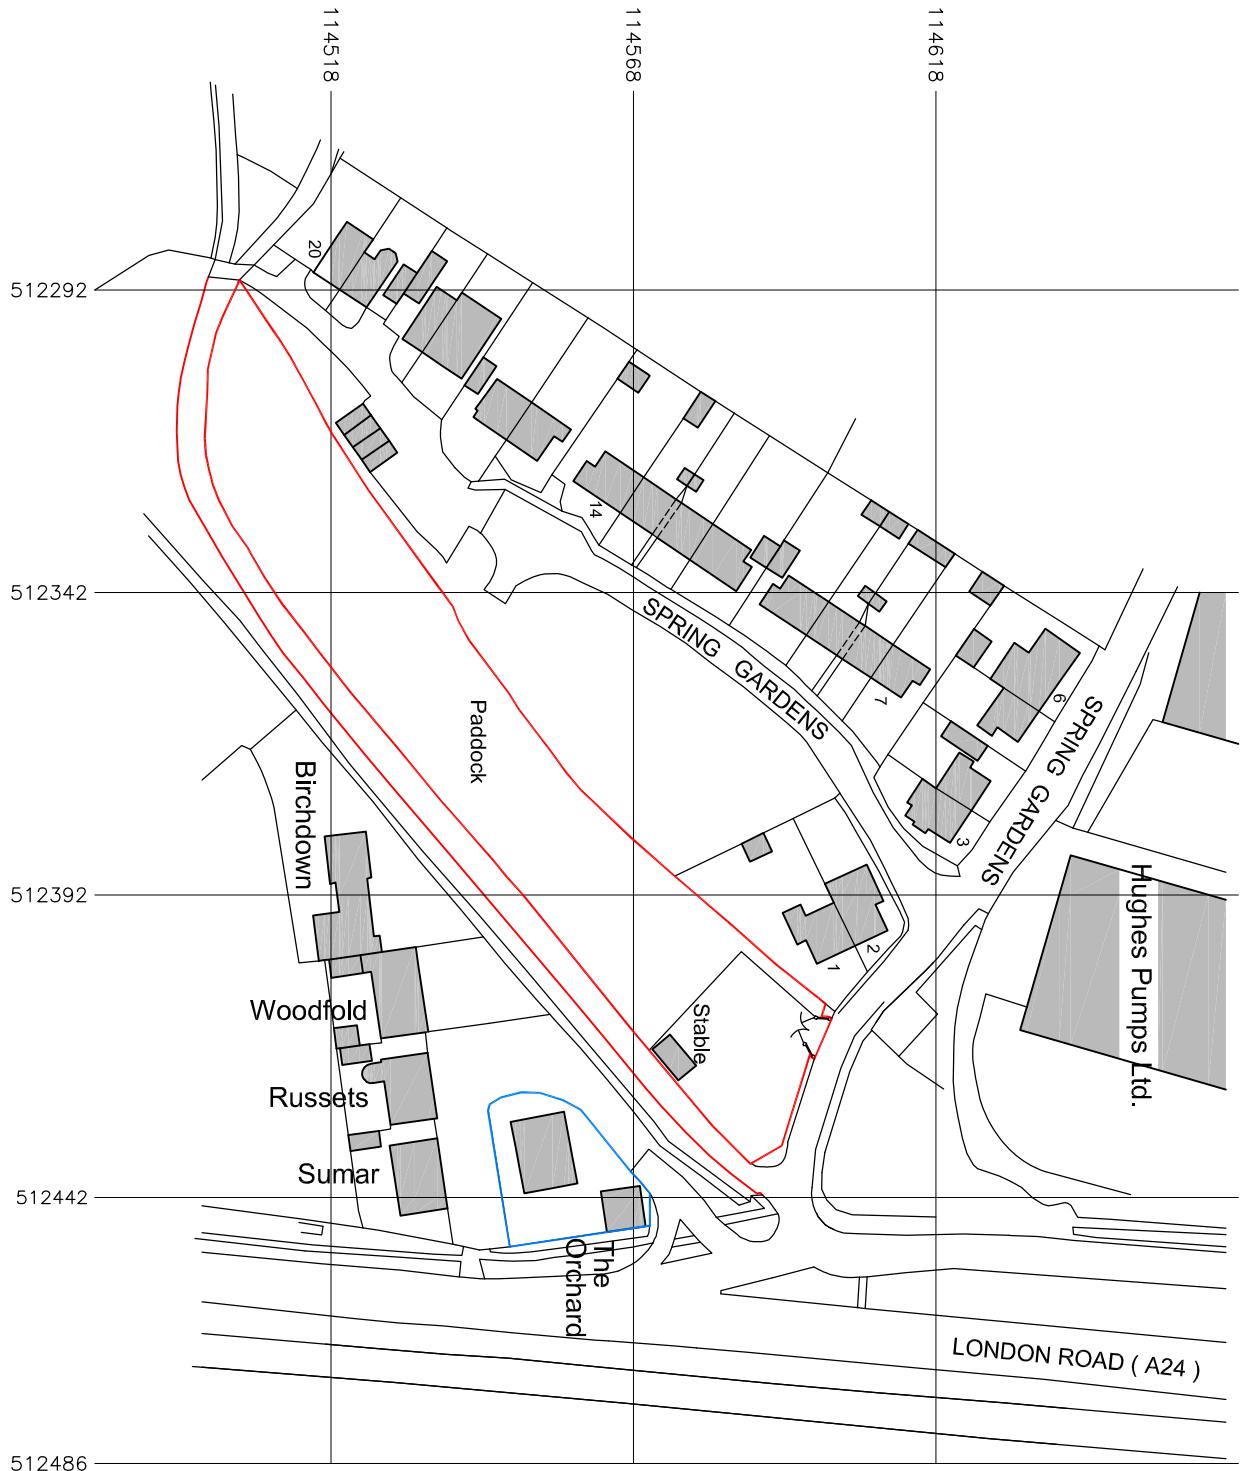

114518  
114568

SPRING  
GARDENS

Hughes Pumps Ltd.

LONDON ROAD (A24)

The Client is advised to ascertain and comply with his obligations under the C.D.M. Regs 2015 and his obligations under the Party Wall etc. Act 1996 and Equality Act 2010 where applicable. Contractors must verify all dimensions on site before commencing any work. The copyright of this drawing is reserved. The drawing must not be disclosed without authority. The drawings and drawing notes do not purport to cover each and every item required to complete the project; the notes are not a specification of works, the contractor is advised to verify the full extent of the works with the client. This drawing to be read in conjunction with Designers Risk Assessment.

Project  
Land East of Spring Gardens  
Washington,  
W. Sx.  
RH20 3BP

LOCATION PLAN  
Proposed Dwelling

Client

Mr & Mrs Ripley

Drawing no. 684-01 (A4) A

Scale 1 : 1250 Date Nov. 2025

**KG DESIGNS**  
ARCHITECTURAL CONSULTANT

Longacre, Bentons Lane, Dial Post,  
Horsham, West Sussex RH13 8NW  
Tel.: 01403 711666  
E-MAIL: kgd@kgdesigns.com

Scale Bar 1:1250