



Part 1 Part 2

KEY STREET SCENE B-B NTS



Plots 42 - 34

Plot 33

Plot

Plot 31 - 2

Plot 31 - 2

Plot 2


Plot 22

Plot 21

PROPOSED STREET SCENE P.P.PART 1



PROPOSED STREET SCENE B-B PART 2

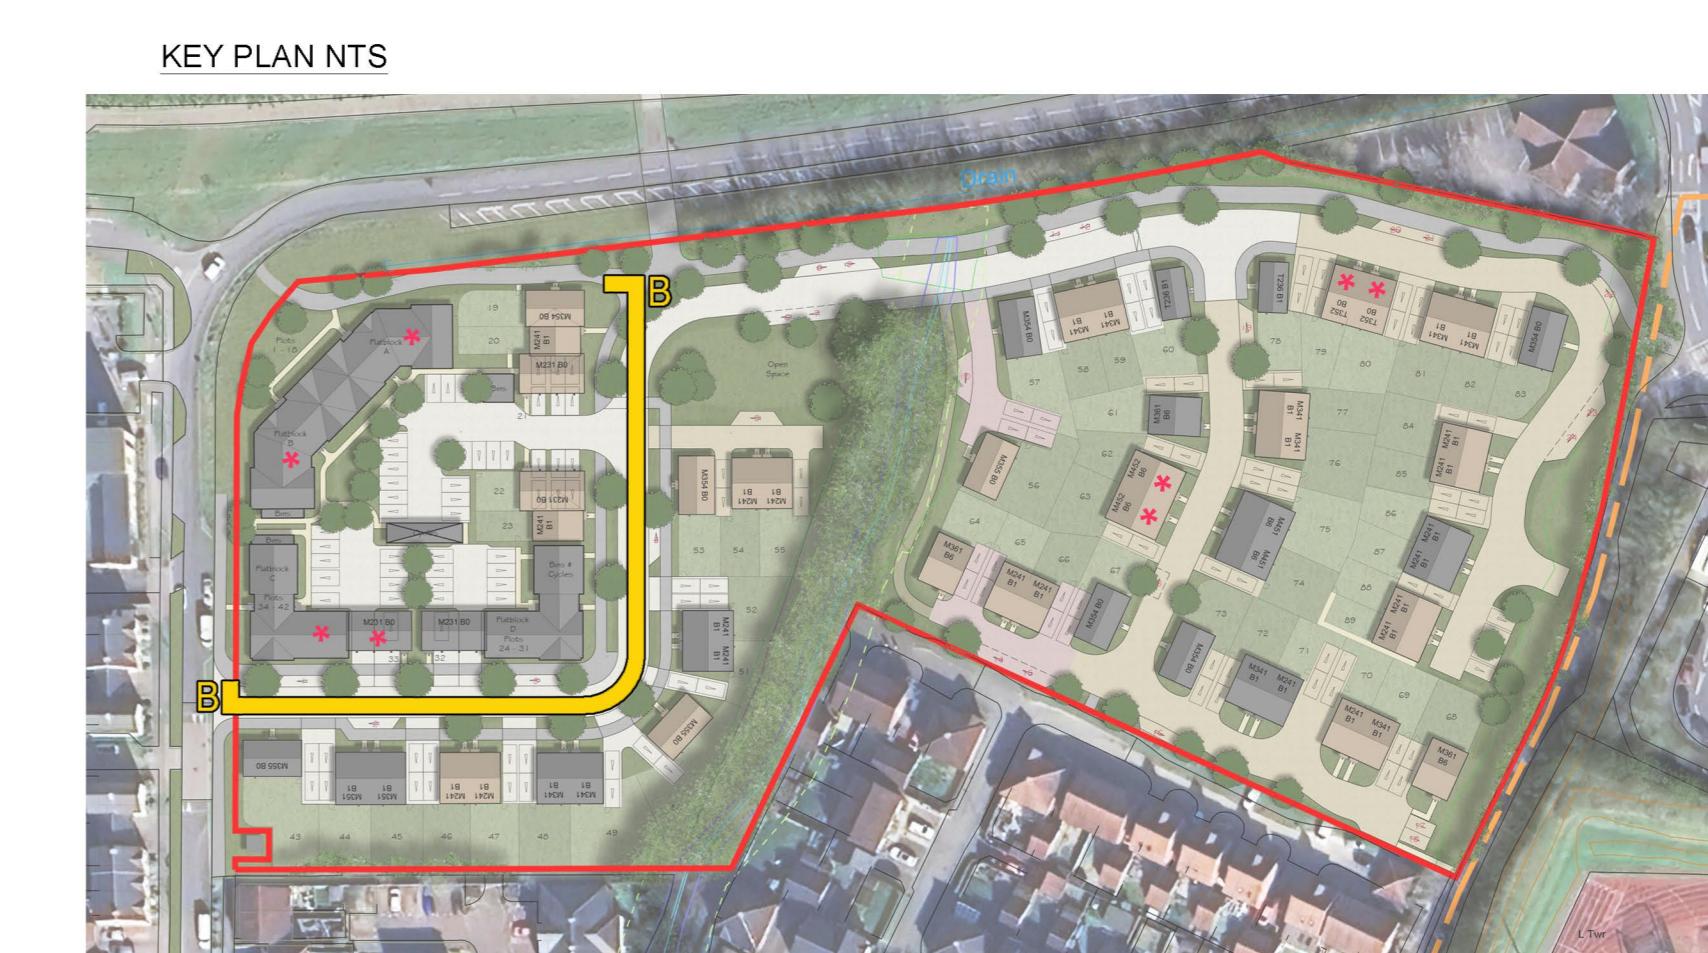

Rev	Date	Amendment	Initials
<p>Project: WICKHURST GREEN BROADBRIDGE HEATH</p> <p>Client: VISTRY MAJOR PROJECTS</p> <p>Drawing: PROPOSED STREETSCENE B-B</p> <hr/> <p>Drawing no: 24.1945.3010 Rev:</p> <hr/> <p>Scale@A0: 1:100 Date: APR 25 Drawn: JM Checked: CH</p> <hr/> <p>Disclaimer: © FINC Architects Limited holds the copyright to all the information contained within this document and their written consent must be obtained before copying or using the data other than for the purpose it was originally supplied.</p> <p>All dimensions and measurements to be checked on site. Drawings for planning. This document is not to be used for construction.</p>			
PLANNING			

PLANNING

SCALE 1:100