




KEY STREET SCENE B-B NTS



PROPOSED STREET SCENE P.P. PAGE 4

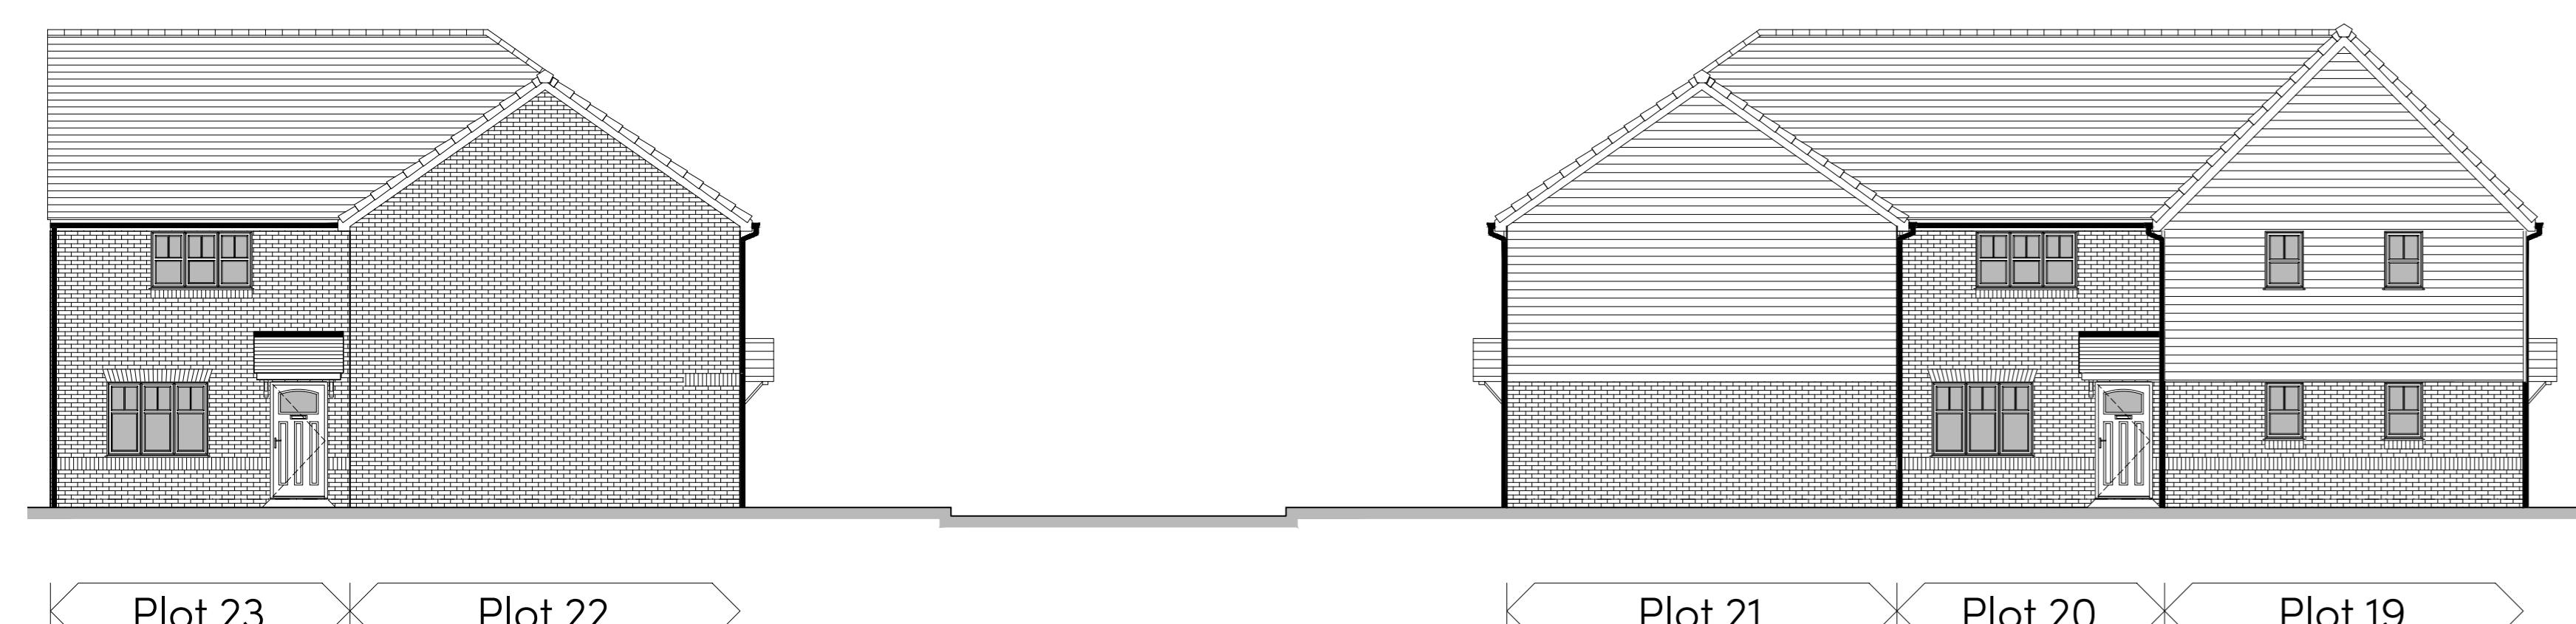

PROPOSED STREET SCENE B-B PART 2

