



from
**Southern
Water** 

Horsham District Council
Parkside
Chart Way
Horsham
West Sussex
RH12 1RL

Your ref
DC/25/1774

Our ref
DSA000049351

Date
25th of November 2025

Contact
Tel 0330 303 0119

Dear Sir/Madam,

Proposal: Erection of a single storey side and rear extension to create accommodation and disabled facilities.

Site: Little Slinfoldland, The Old Dairy Stane Street Five Oaks West Sussex RH14 9AZ.

Thank you for your correspondence, please see our comments below regarding the above application.

Proposed Works


If the applicant is proposing to utilise the existing connection, Southern Water will have no objections to the proposed extension.

For further advice, please contact Southern Water, Southern House, Yeoman Road, Worthing, West Sussex, BN13 3NX (Tel: 0330 303 0119)

Website: southernwater.co.uk or by email at: SouthernWaterPlanning@southernwater.co.uk

Yours faithfully,

Future Growth Planning Team
southernwater.co.uk/developing-building/planning-your-development

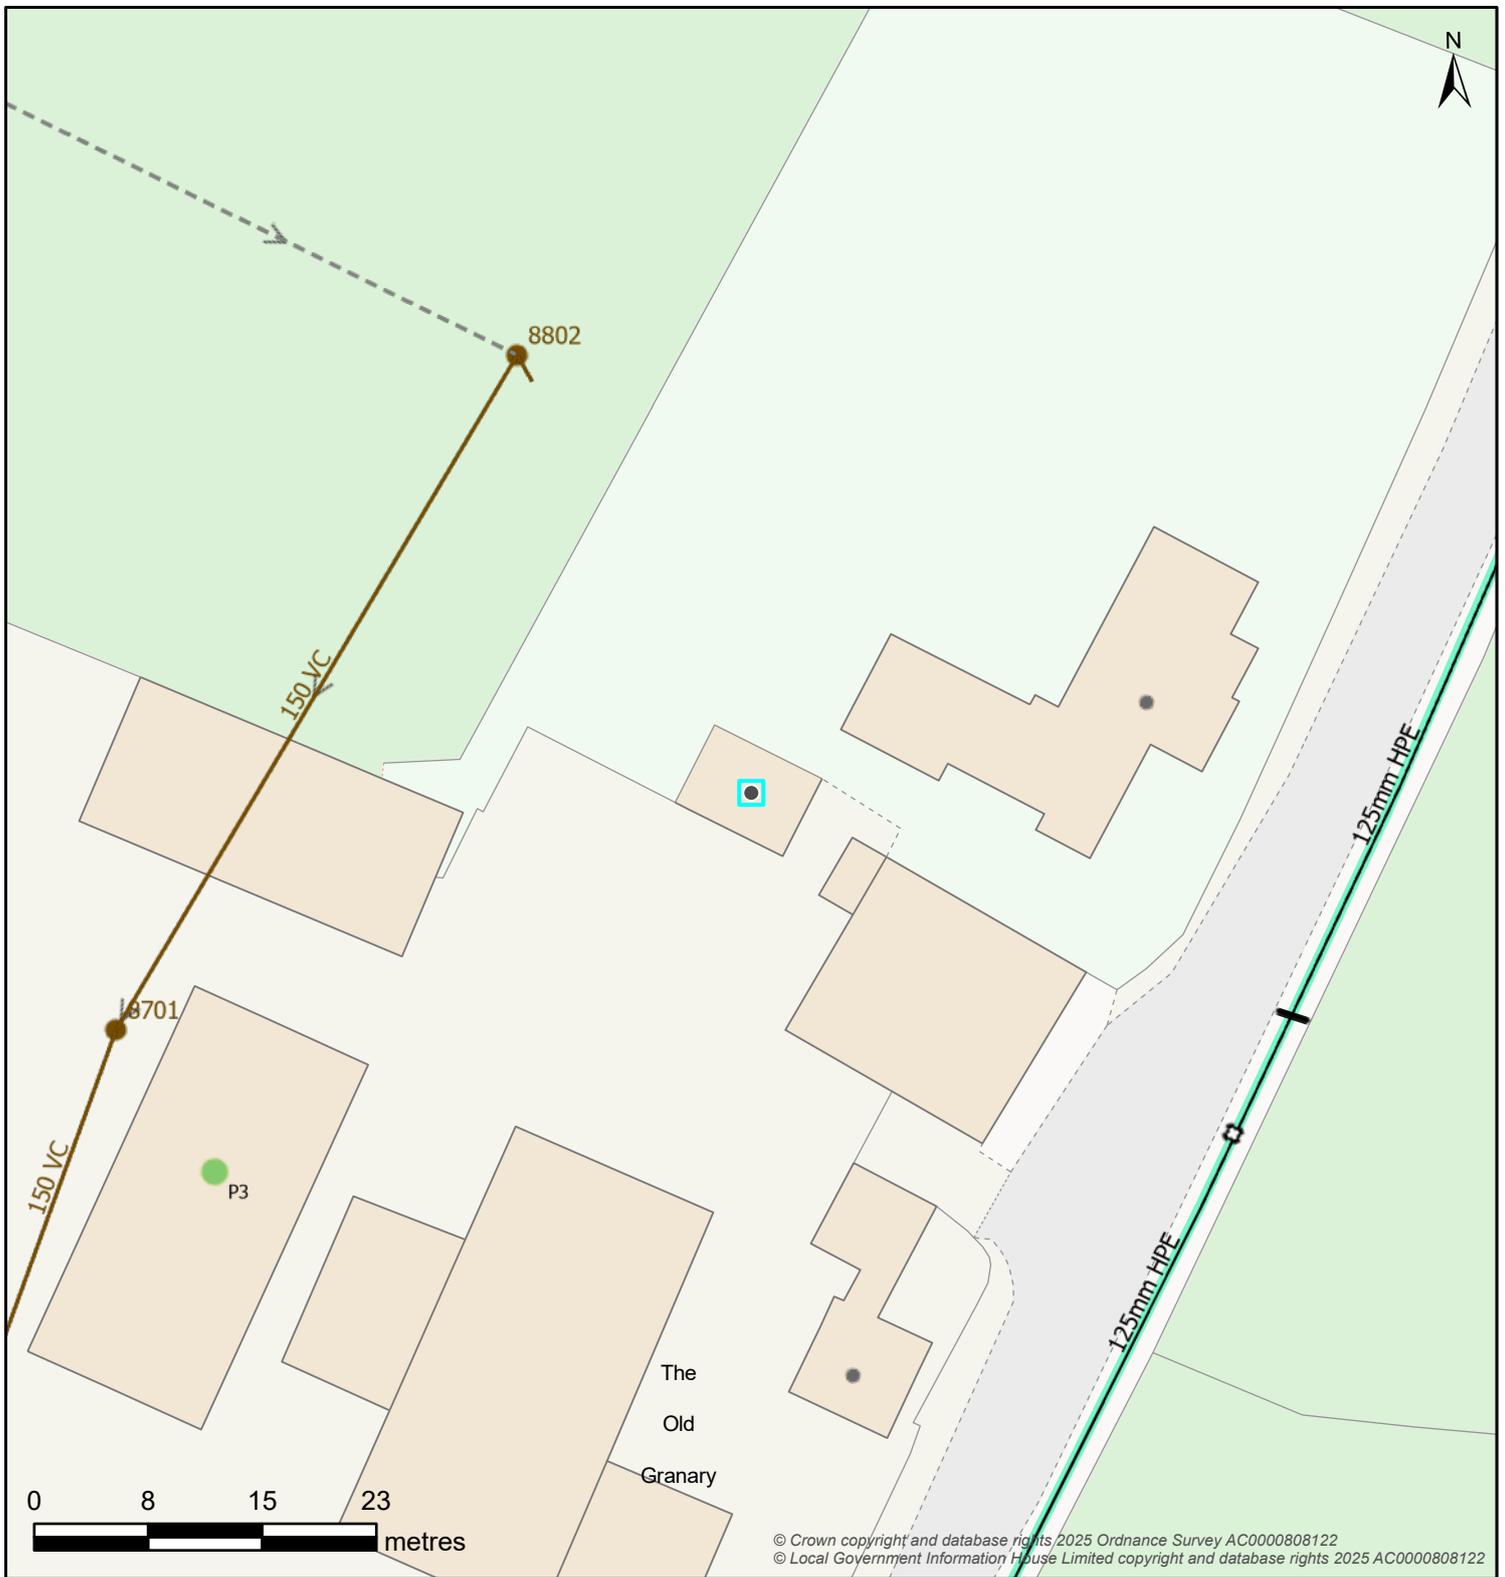

© Crown copyright and database rights 2025 Ordnance Survey AC0000808122
 © Local Government Information House Limited copyright and database rights 2025 AC0000808122

Controllable Valve		Flow Control			Inlet-Outlet		
Damboards	Penstock	Valve	Anti Flood Device	Pumped Anti Flood Device	Reflux Valve	Inlet Outlet	
Manhole							
BIF Bifurcation	Cascade	CP Catchpit	Head Of Public Sewer	IC Interceptor Chamber	Manhole	S Soakaway WO Washout	
Outfall Headworks		Overflow Chamber		Pipe Bridge		Pumping Station	
Outfall Headworks	CSO Combined Sewer Overflow	EMO Emergency Overflow	Pipe Bridge	Micro Pumping Station	Pumping Station		
Sewer Level Monitor		Storage		Treatment Works		Weir	
Sewer Level Monitor	Storm Tank	Tidal Storage Tank	Treatment Works	Weir	Wastewater Site		
Wastewater Pipe			Wastewater Use		Developer Services		
Culverted Water Course	Syphon	Tank Sewer	Foul	Build Over Agreement	Section 104		
Drain	Trunk Sewer	Vacuum Main	Combined	Wastewater Area			
Outfall	Decommissioned Pipe	Treated Effluent	Sludge	Catchment	Sub-Catchment		
Overflow		Surface Water	Private				
Rising Main							
Sewer							

Map Title: DSA000049351 GIS

Printed By: Kelly.Donaldson
 Date Printed: 25/11/2025
 Map Scale: 500

The information provided is believed to be correct but is provided on an 'as is' basis and without any warranty or condition express or implied, statutory or otherwise as to its quality or fitness for purpose. Actual positions of assets should always be determined on site.

