



Site Location - 1:2000

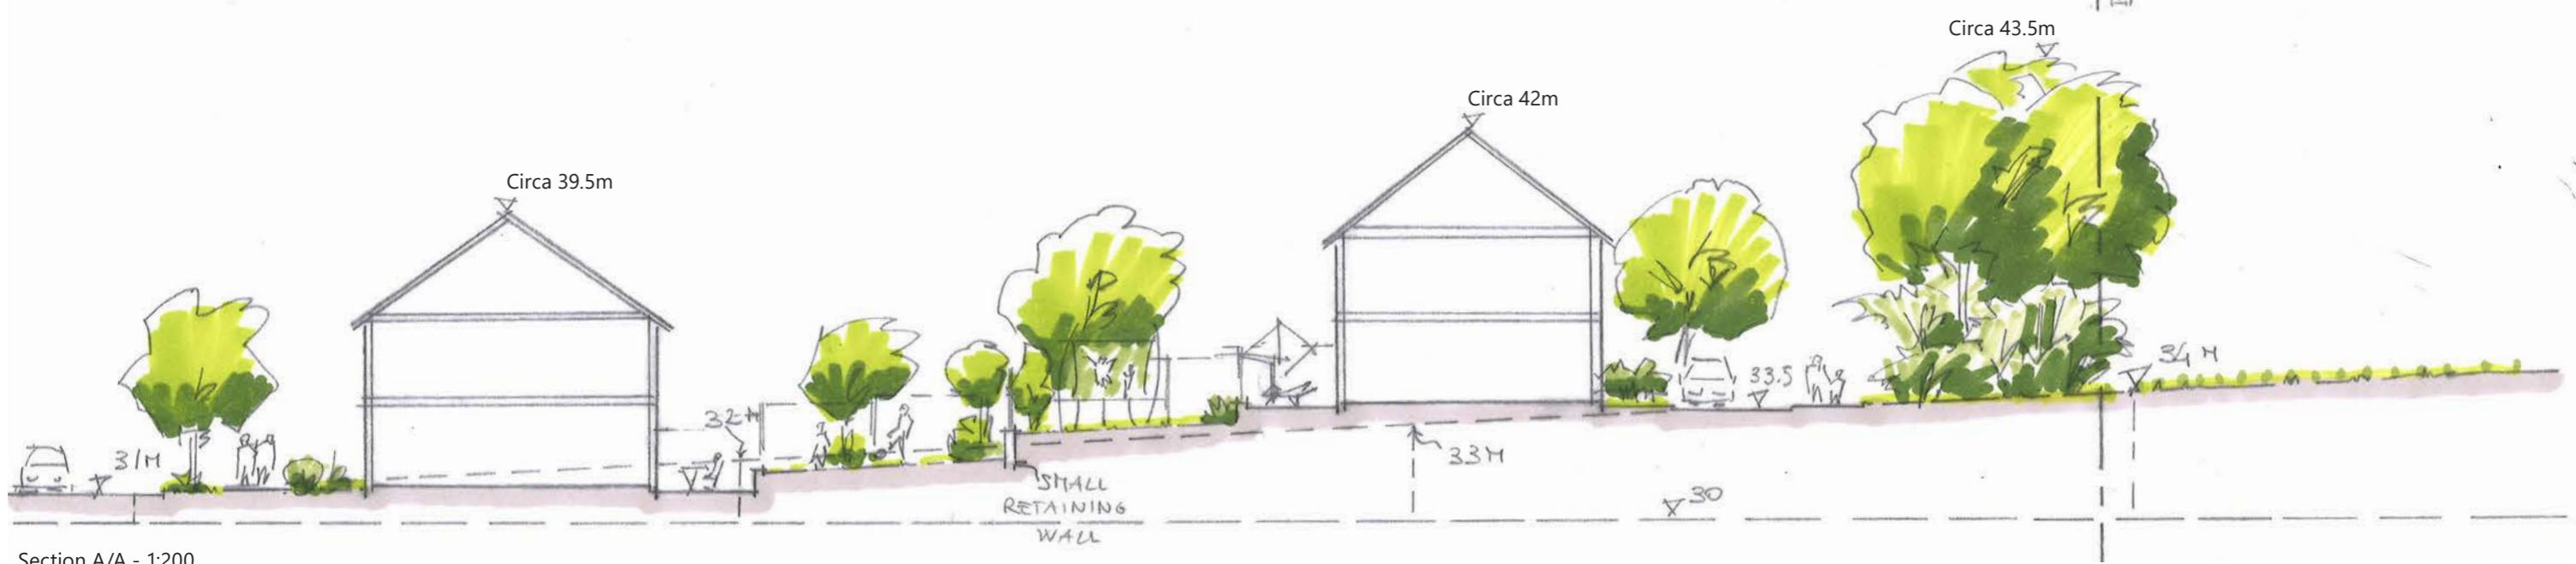

Section A/A - 1:200

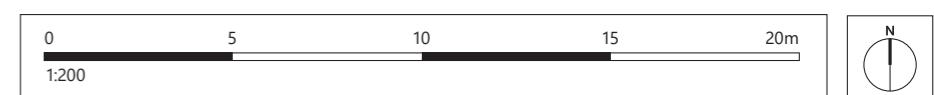

Romsey T: 01794 367703
 Portishead T: 01275 407000
 London T: 01794 367703

www.thrivearchitects.co.uk

This drawing is the copyright of Thrive Architects Ltd ©. All rights reserved. Ordnance Survey Data © Crown Copyright. All rights reserved. Licence No. 100007359. Permission is granted to scale from this drawing for the purposes of the Local Authority Planning Applications only. For all other purposes DO NOT scale from this drawing. Contractors, Sub-Contractors and suppliers are to check all relevant dimensions and levels of the site and building before commencing any shop drawings or building work. Any discrepancies should be recorded to the Architect. Where applicable this drawing is to be read in conjunction with the Consultants' drawings / Clients' Construction Specification.

Rev Description
 P1 Preliminary Issue
 P2 Coloured section
 P3 Minor amendments

Date Au Ch
 03.11.25 PR/- AB/-
 12.11.25 PR/- --
 13.11.25 PR --

Project Land North of Guildford Road, Rudgwick
 Drawing Site Section A/A - 01
 Northern Buffer - Year 15 After Planting
 Client Welbeck Land
 Job no. WEB190309 Date 03.11.25
 Dwg no. SSA-01 Rev. P3
 Author PR/- Checked AB/- Scale 1:200@A3
 Status PRELIMINARY Office Romsey
 Client ref. -