



Site Location - 1:2000

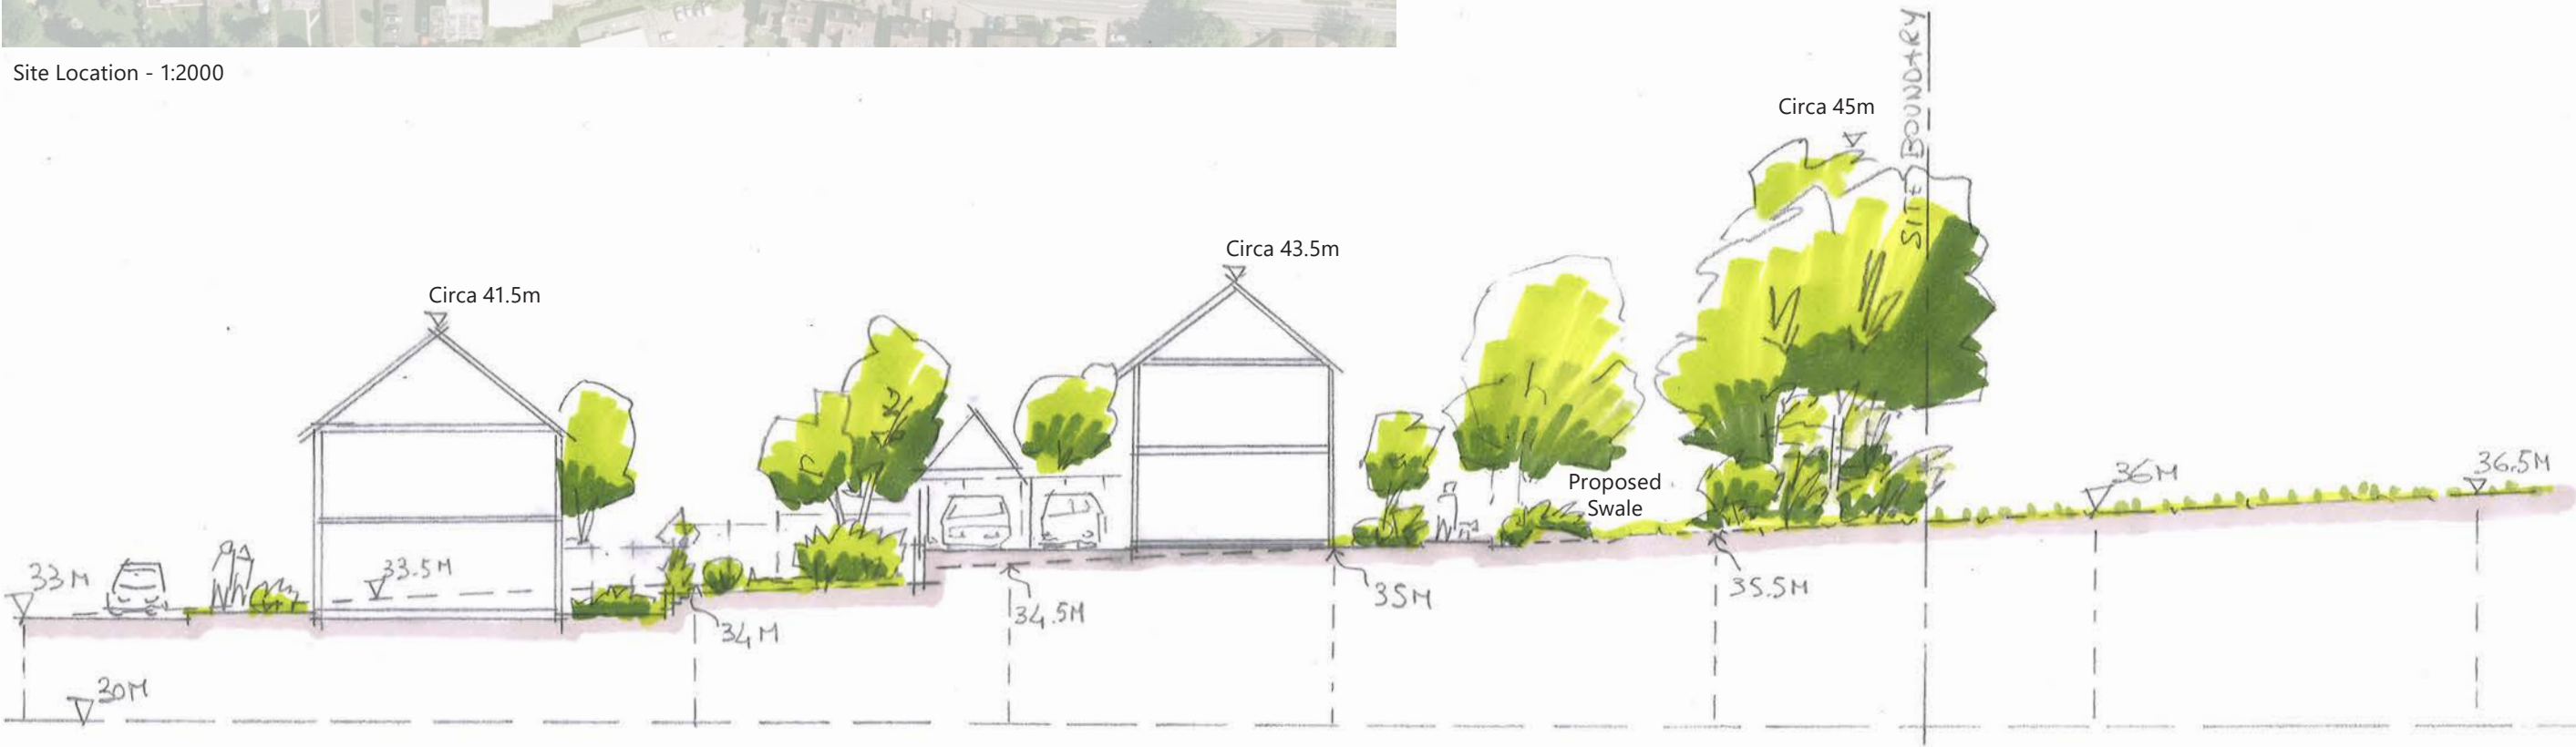

Section B/B - 1:200

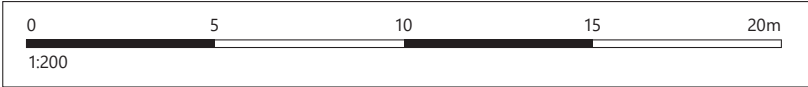

Rev	Description	Date	Au	Ch
P1	Preliminary Issue	12.11.25	PR/-	AB/--
P2	Minor amendments	13.11.25	PR	--

Project	Land North of Guildford Road, Rudgwick		
Drawing	Site Section B/B - 01 Northern Buffer - Year 15 After Planting		
Client	Welbeck Land		
Job no.	WEB190309	Date	12.11.25
Dwg no.	SSB-01	Rev.	P2
Author	PR/-	Checked	AB/-
Status	PRELIMINARY	Scale	1:200@A3
		Office	Romsey
Client ref.	-		

