


WESTWOOD STUDIOS Ltd  
 97 Dale Avenue,  
 Hassocks,  
 West Sussex,  
 BN6 8LR.  
 t: 07957421434  
 ben@westwoodstudios.co.uk

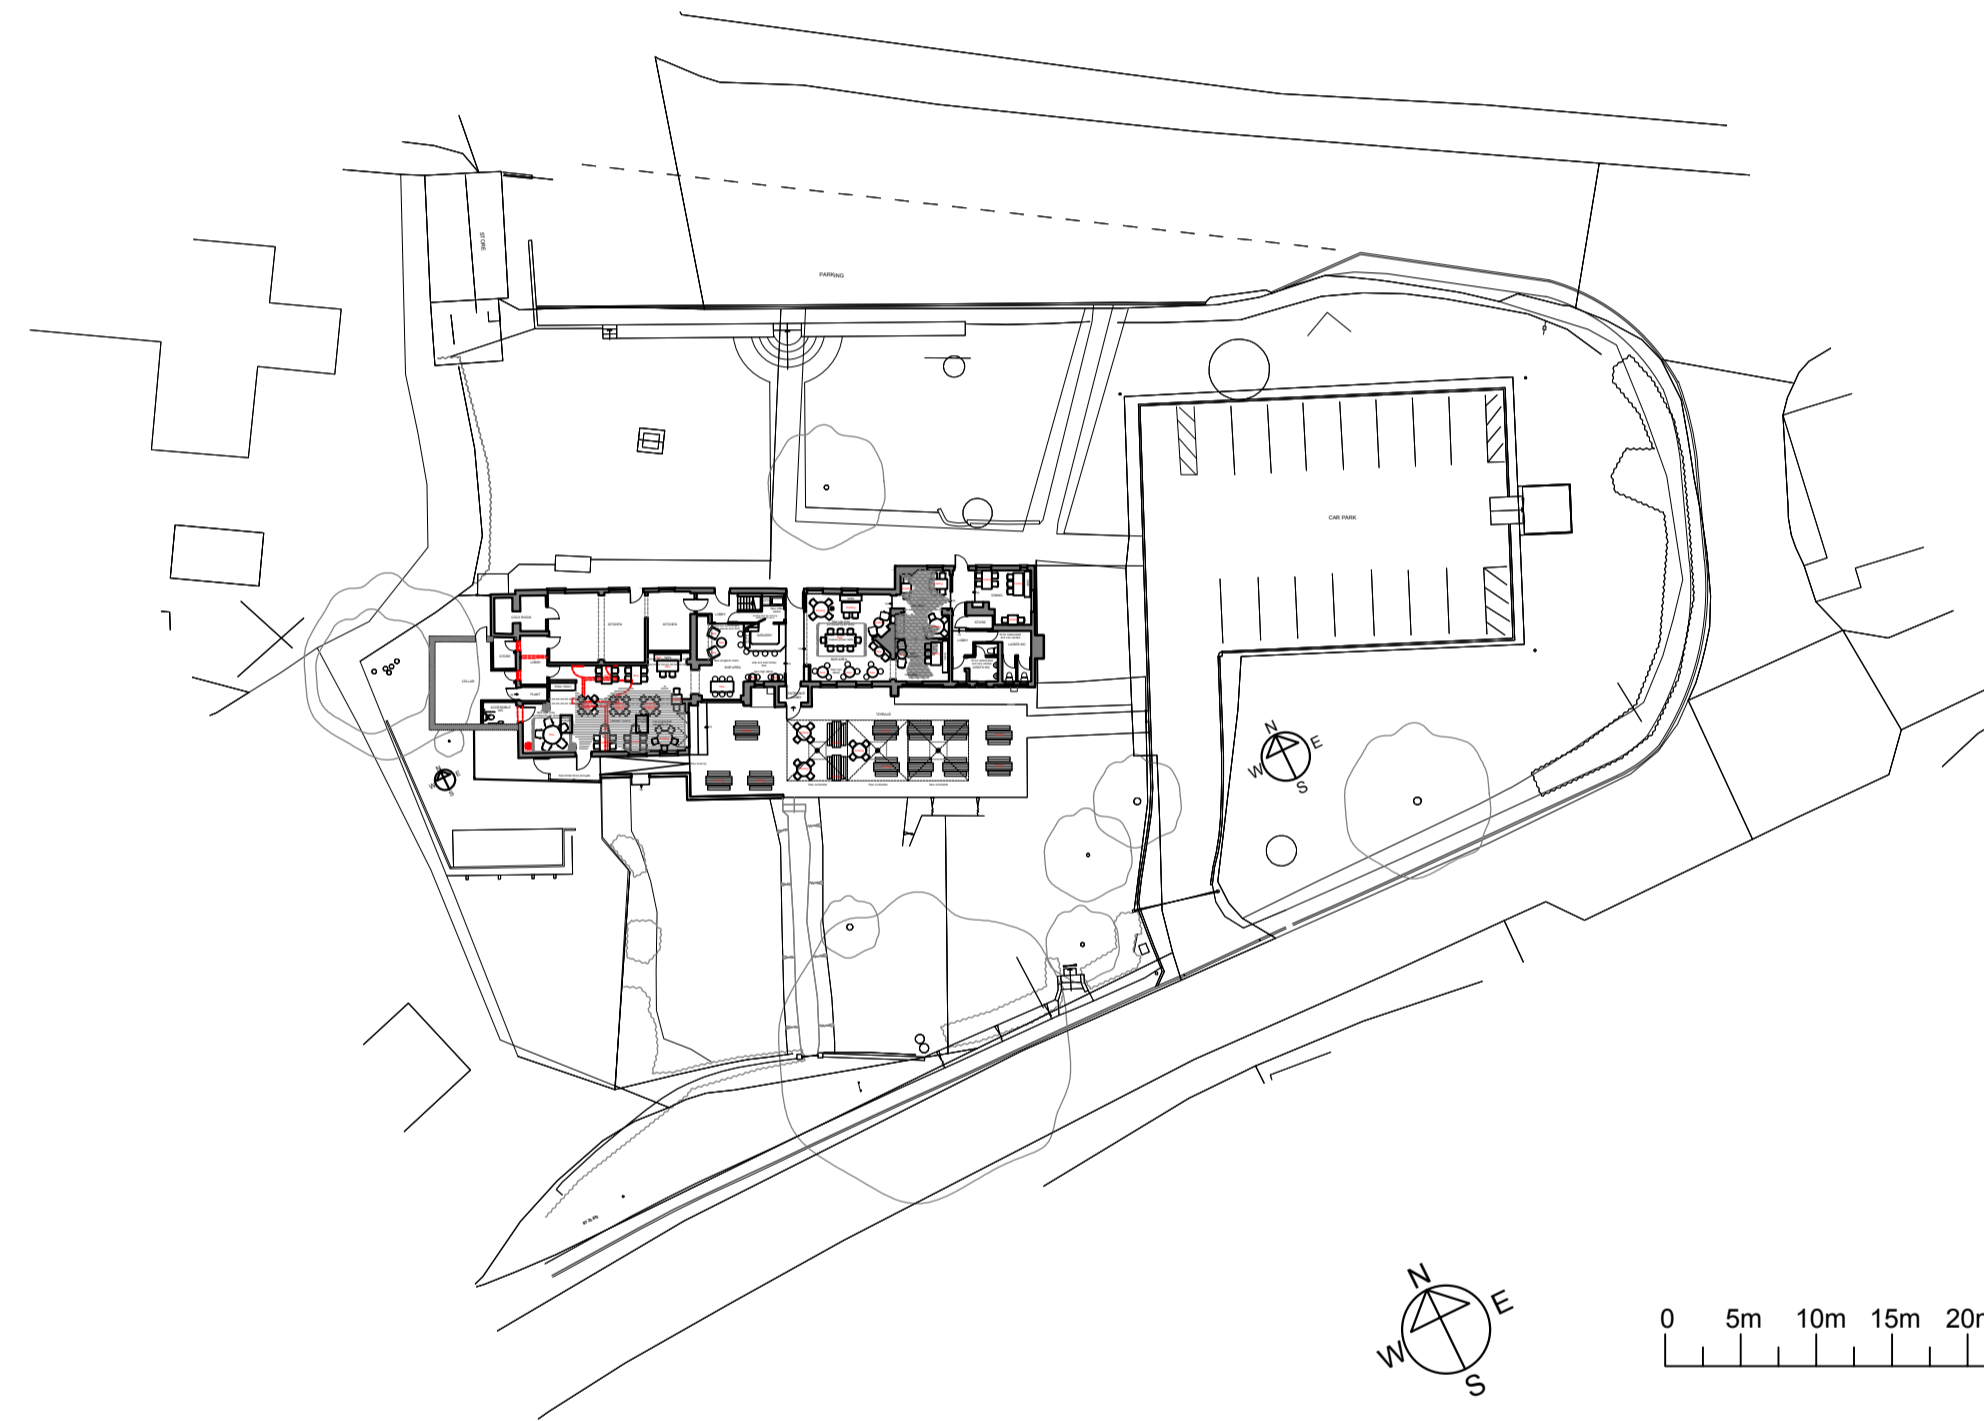

01 PROPOSED BLOCK PLAN  
 SCALE - 1:500 @ A1

-	PLANNING ISSUE	13.11.25
-	-	-

Rev	Description	Date
-----	-------------	------

Do not scale from drawings. All discrepancies to be reported to the Client immediately. All dimensions to be verified by contractor on site prior to any works commencing.

Client Name : Hall and Woodhouse

Project Address : The Fox Inn

Buck Green

West Sussex

Description : Proposed Block Plan

Scale : 1:500 @ A1

PLANNING

Dwg No. Rev No.

24-099-02-03 -