


The Crown Hotel, Carfax, RH12 1DW

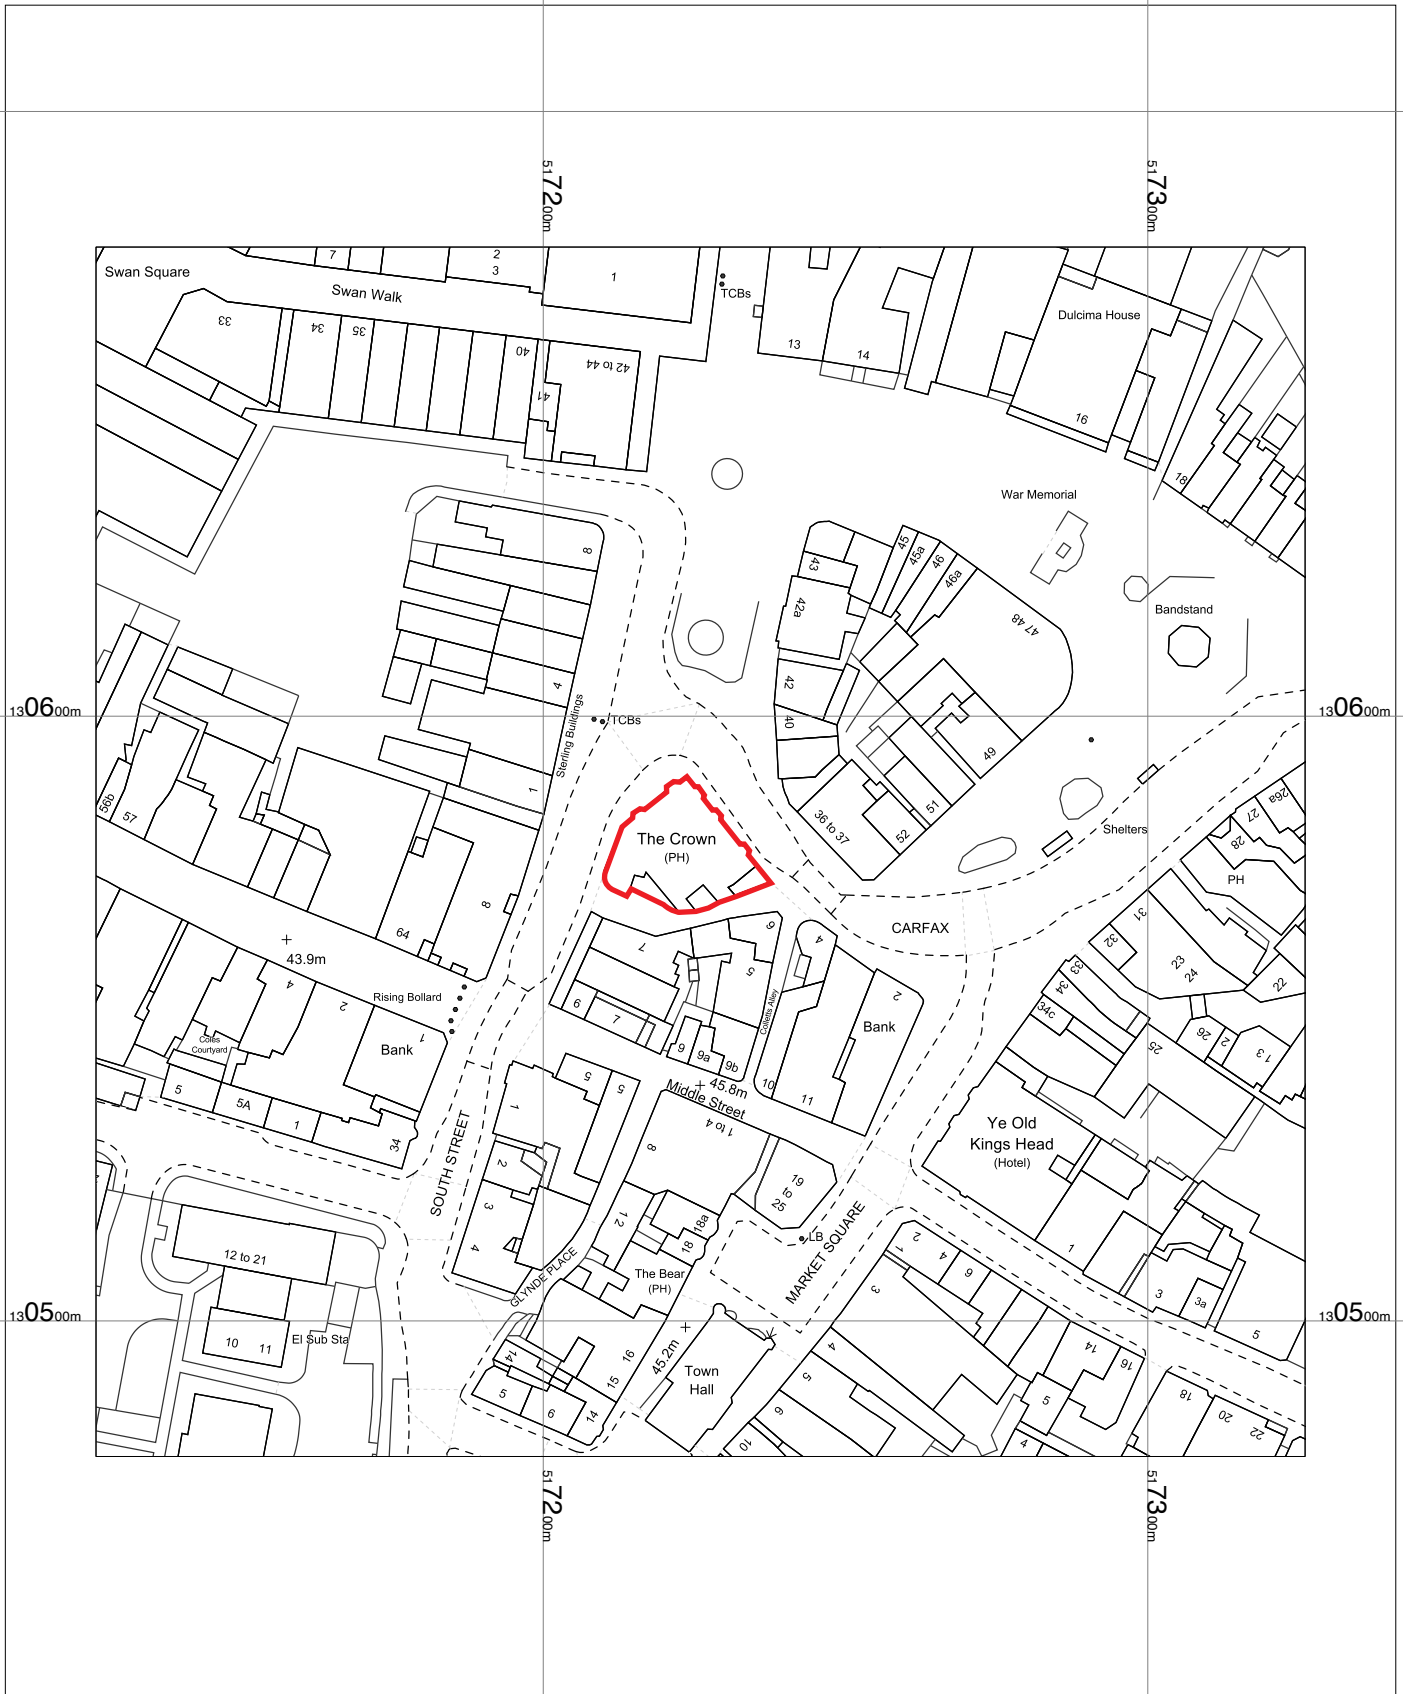

Crown Hotel
The Crown Hotel
Carfax,
Horsham,
West Sussex
RH12 1DW

OSMasterMap 1250/2500/10000 scale
Saturday, January 10, 2026, ID: CM-01257585
www.centremapslive.co.uk

1:1250 scale print at A4, Centre: 517226 E, 130578 N

©Crown Copyright Ordnance Survey. Licence no.
AC0000849896

