


Scale 1:500 @ A3

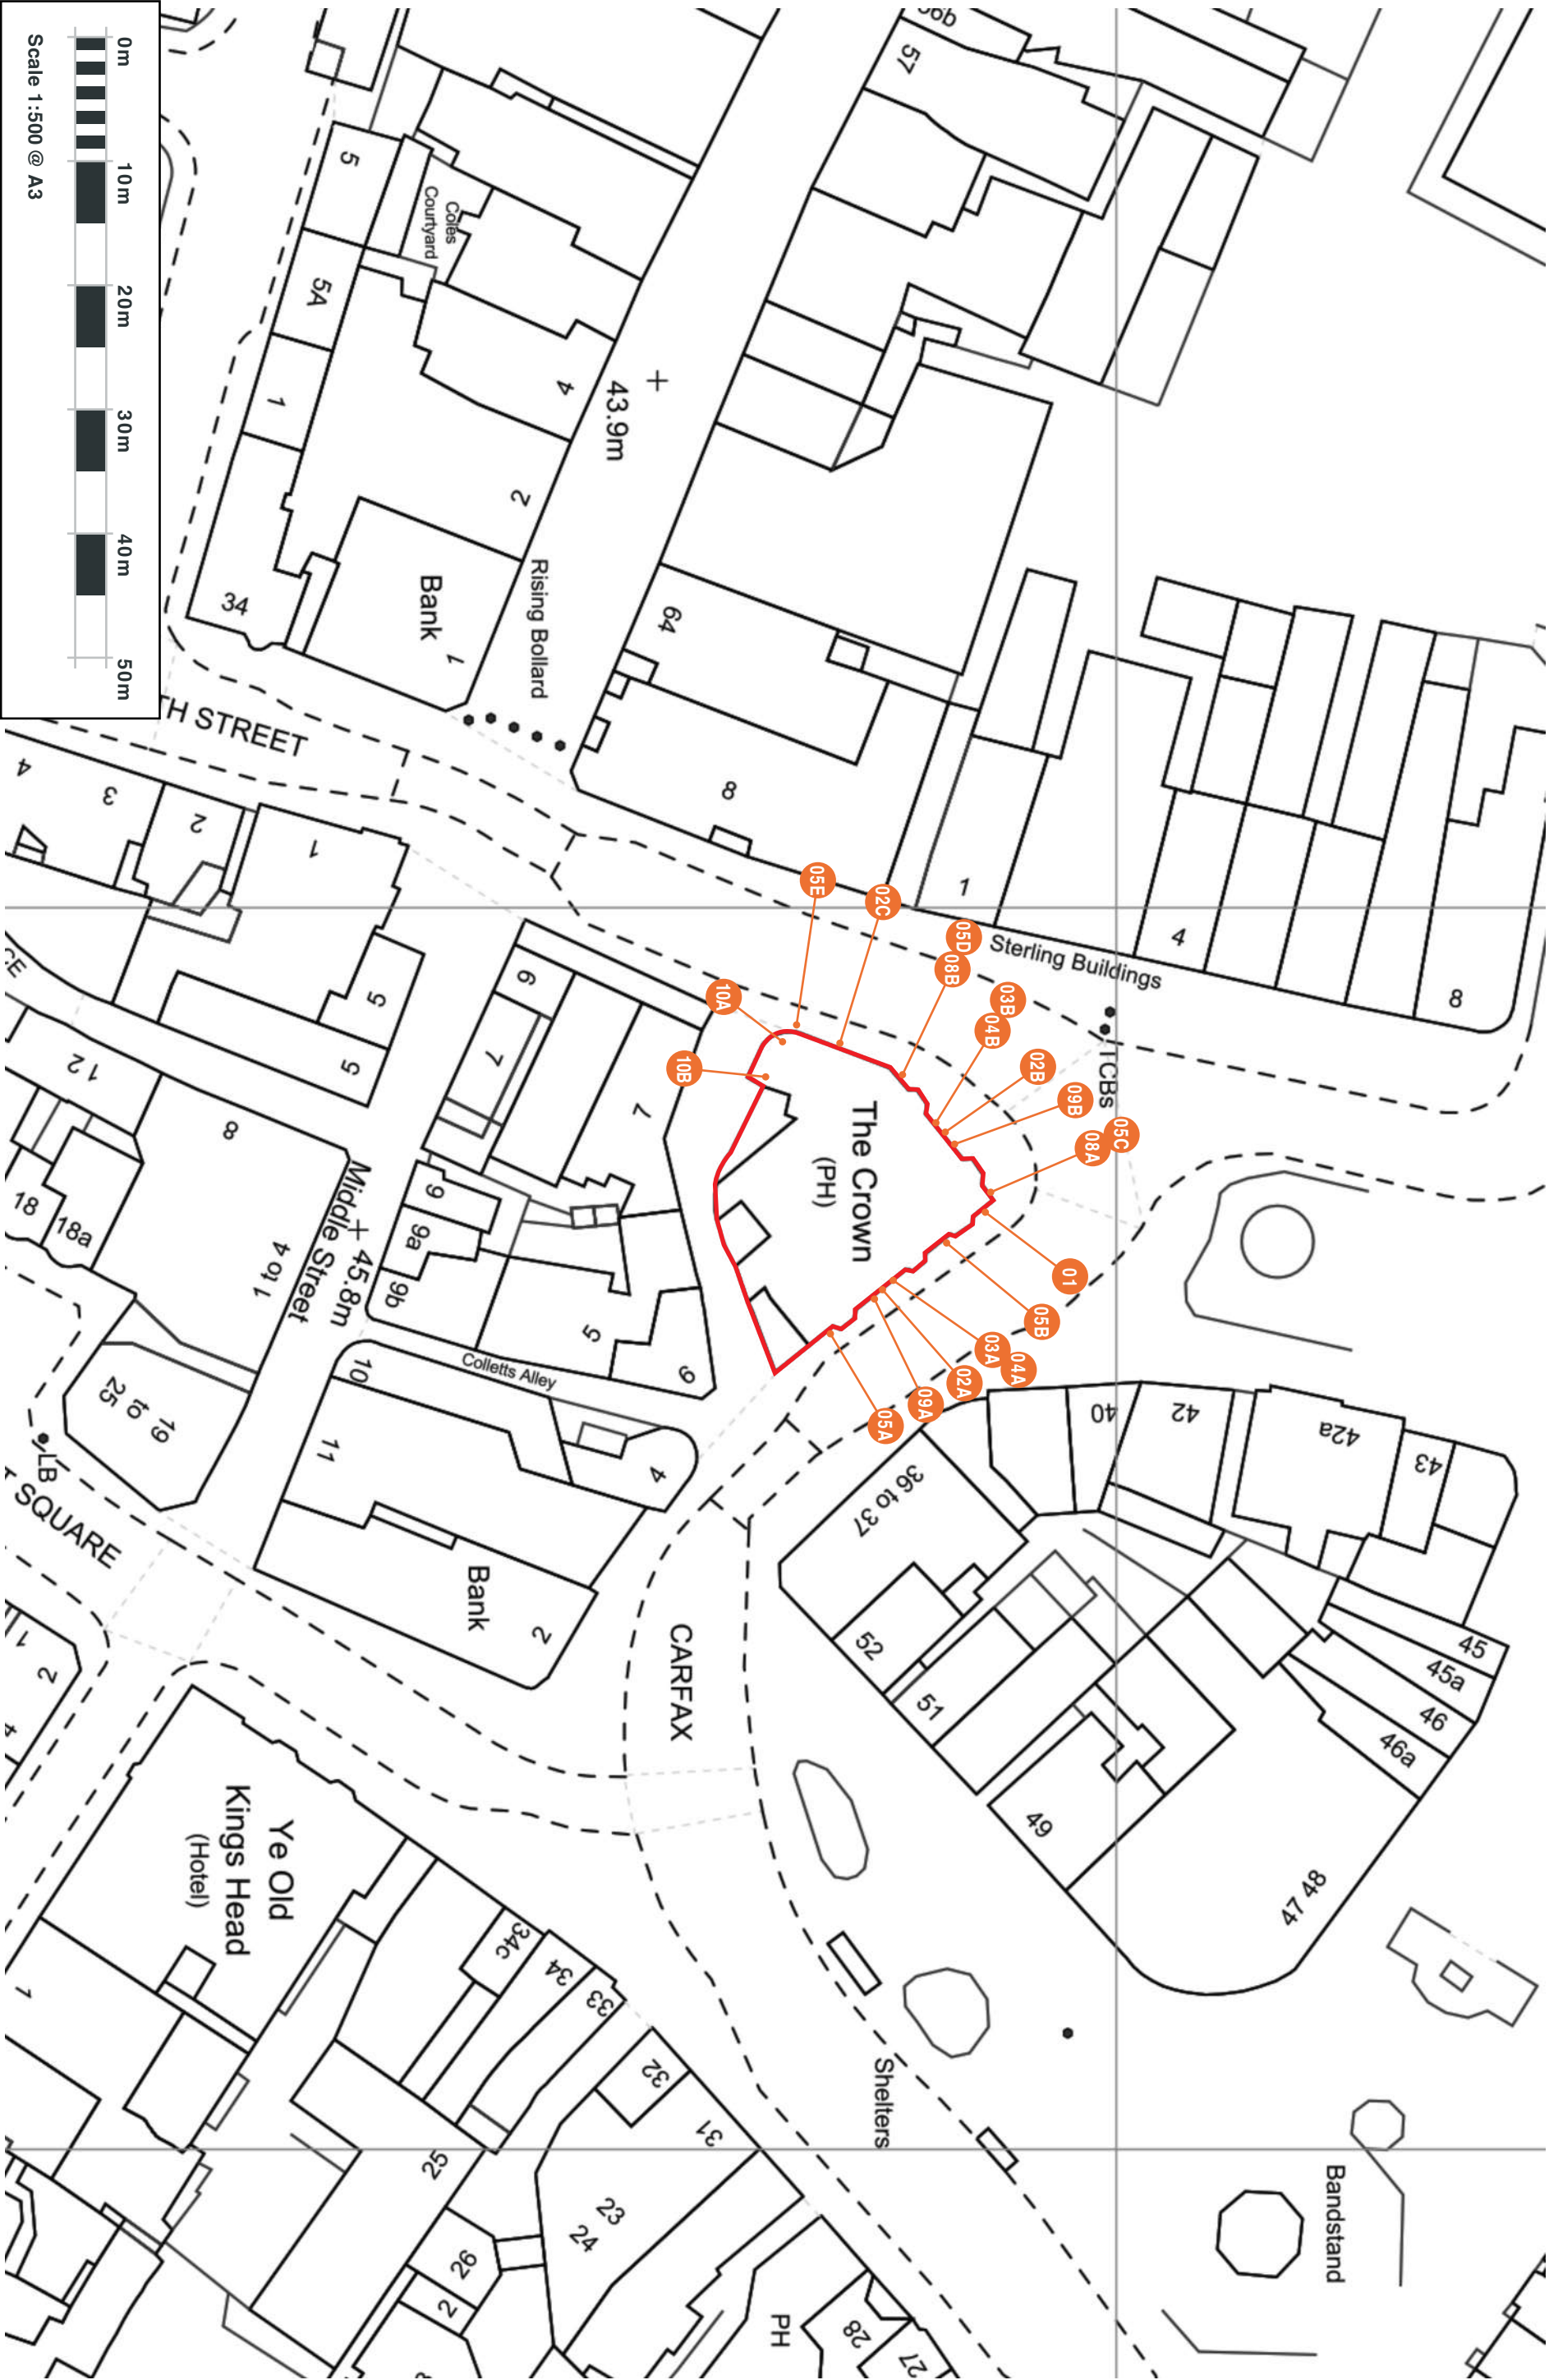

GREENE KING
BURY ST EDMUNDS

ashleigh®

COPYRIGHT:
THE ATTACHED DESIGNS AND ILLUSTRATIONS ARE INTENDED SOLELY FOR
AND SHOULD ONLY BE USED BY THOSE TO WHOM THIS DESIGN SPECIFICATION IS ADDRESSED.
THE CONTENTS ARE STRICTLY PRIVATE AND CONFIDENTIAL.
NO PART OF THIS DOCUMENT IS TO BE REPRODUCED OR TRANSMITTED IN ANY FORM OR BY ANY
MEANS, ELECTRONIC OR MECHANICAL, INCLUDING PHOTOCOPYING, RECORDING, OR BY ANY
INFORMATION STORAGE AND RETRIEVAL SYSTEM, WITHOUT THE PRIOR WRITTEN CONSENT OF
GREENE KING (COMPANY NO. 0255850).
ASHLEIGH HOUSE, BUCKINGHAM ROAD, NORMANTON INDUSTRIAL ESTATE, NORMANTON, WBS 11E

HERITAGE
CROWN
CARFAX
HORSHAM
RH12 1DW

202498 (REV B)
10/01/26 - SRL
Page 9 of 10