


Site Index Map

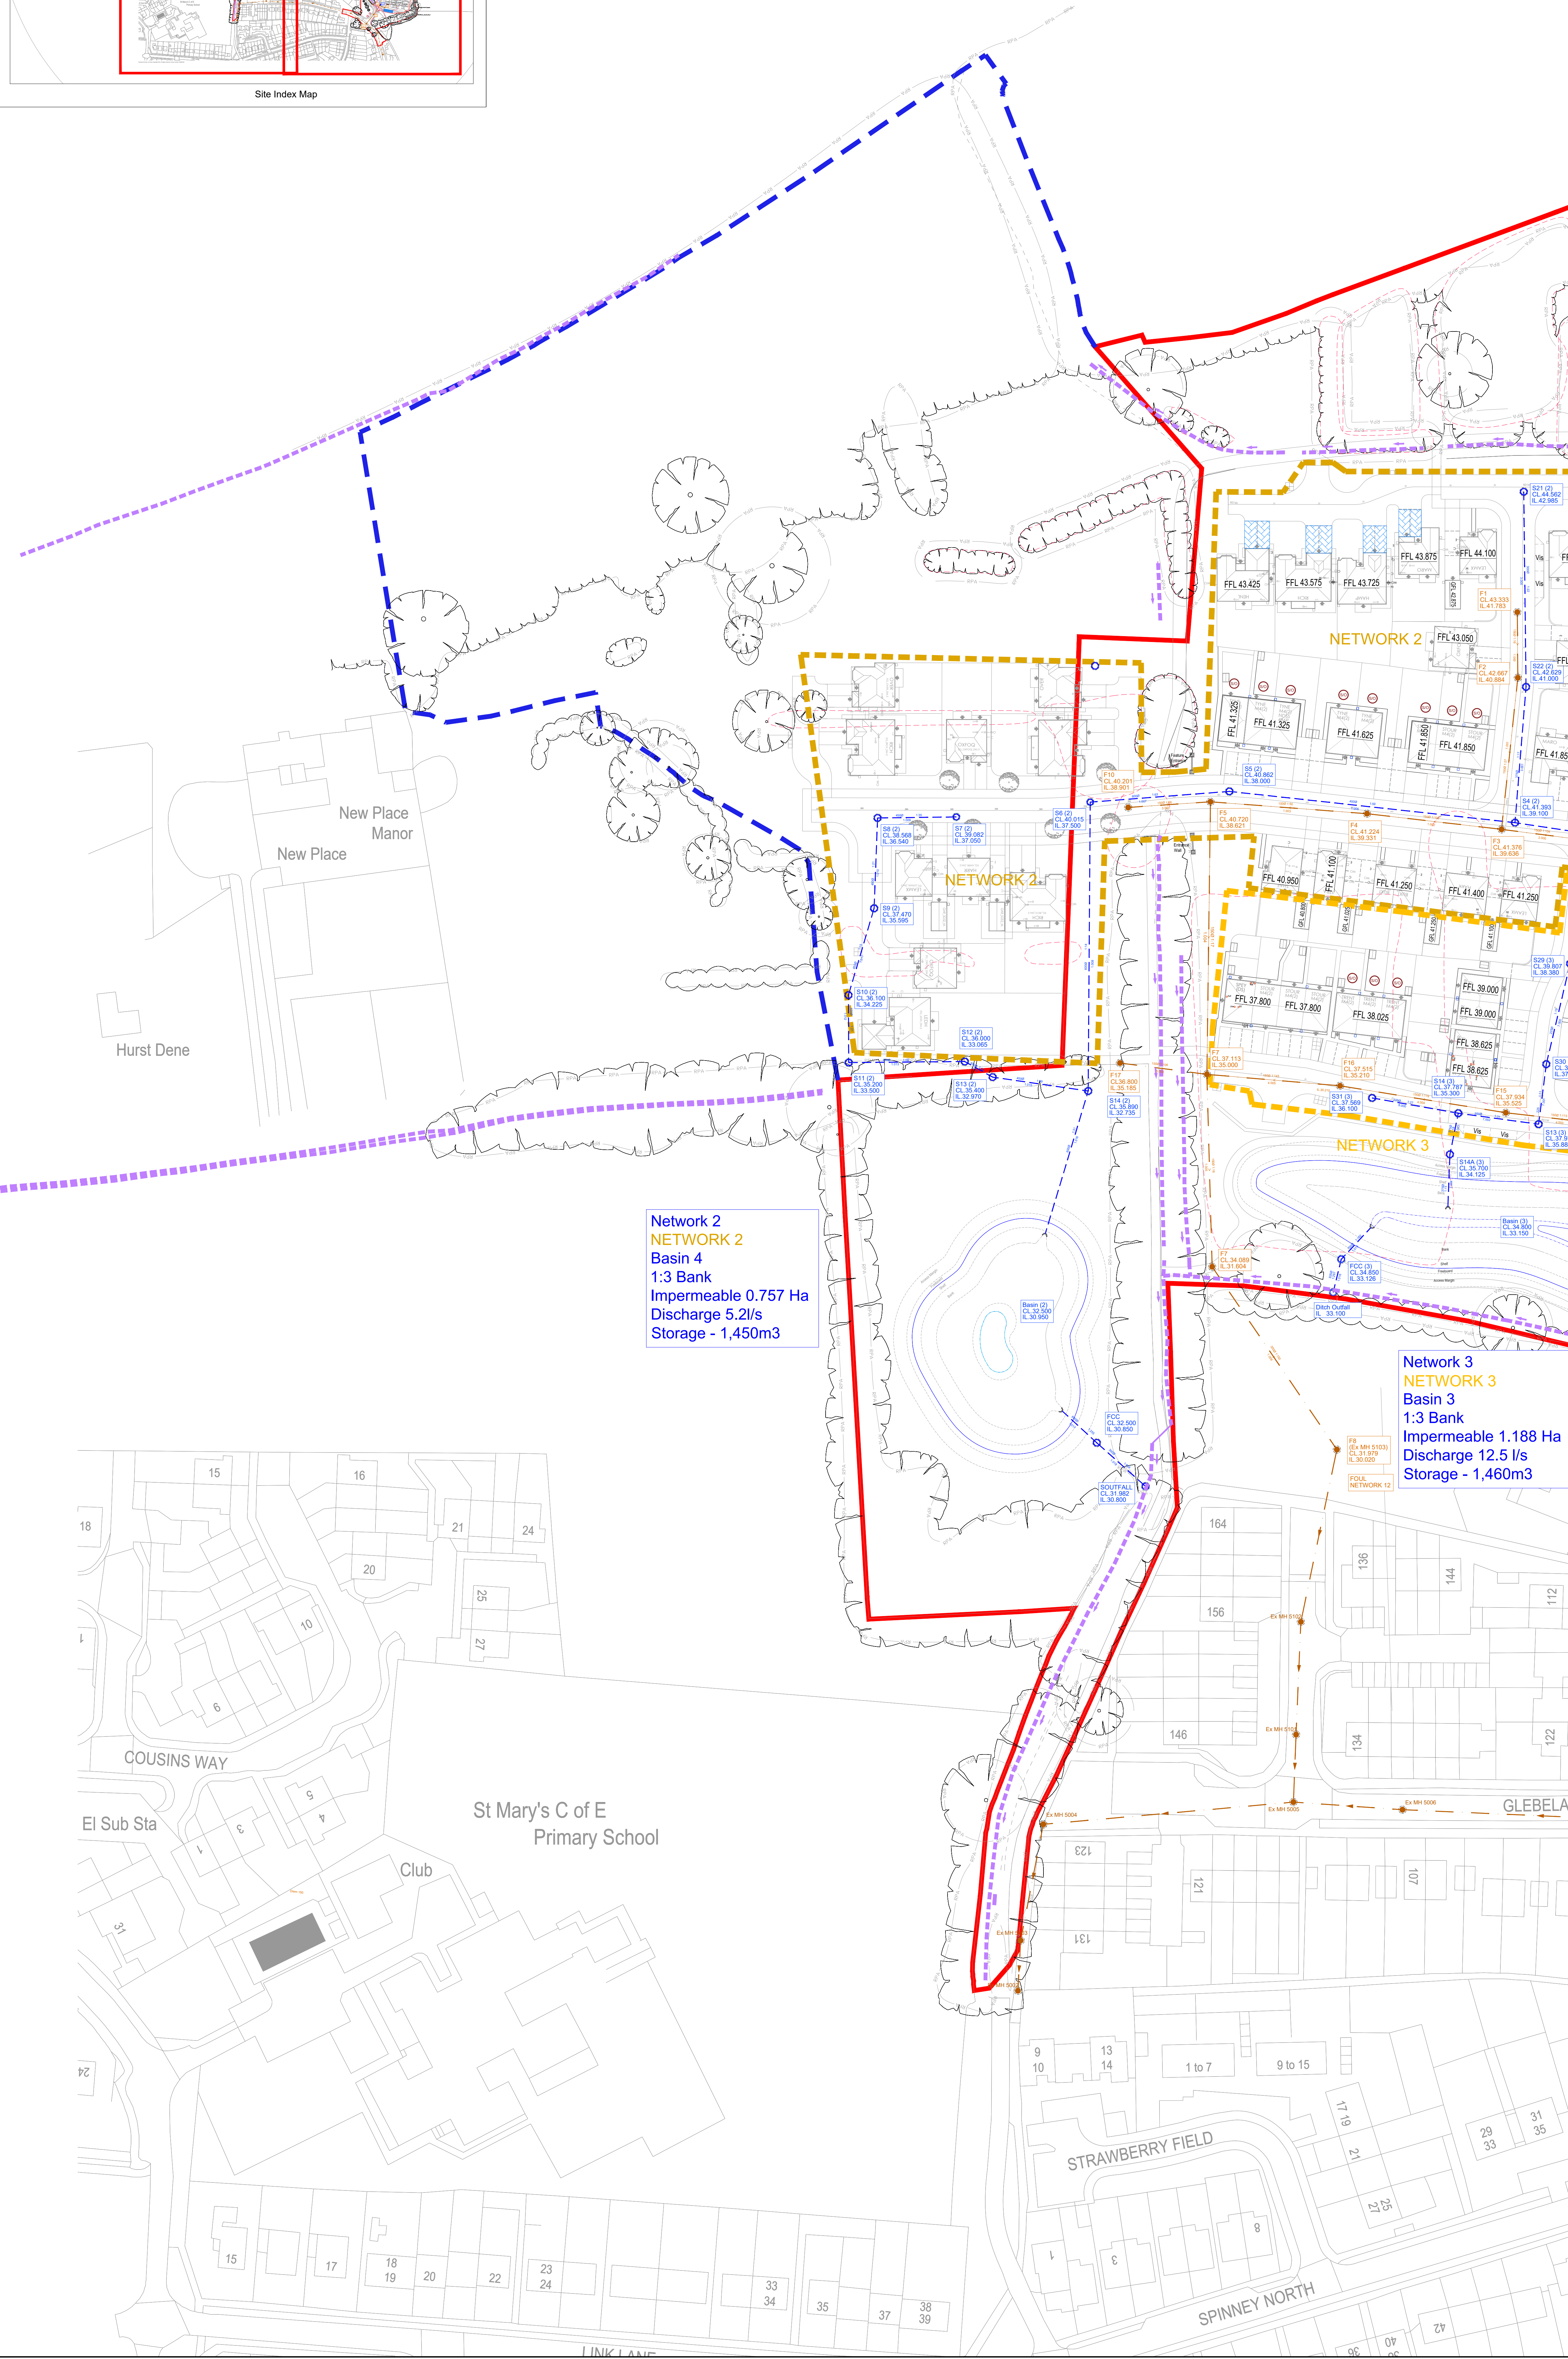

CIVIL / STRUCTURAL DESIGN RISK MANAGEMENT

Abnormal or unusual residual risks associated with the design outcomes shown on this drawing are:-

RSK LDE LTD has followed its Design Risk Management process for Hazard Elimination and Risk reduction in developing the designs shown on this drawing.
Abnormal or unusual residual risks may be shown above where it is considered that such risk may not normally be expected by competent persons engaged on work of this nature or type.

Notes:

1. This drawing is to be read in conjunction with all relevant Architects and Engineers drawings and specifications.
2. Layout based on the Geoff Perry Associates Drawing Layout Rev E dated June 2025.
3. Topo Survey information taken from NUC Surveys Drawing S1572, dated March 2019
4. All levels quoted are in metres A.O.D.
5. For Levels Layout see Drawing No's. 800815-RSK-ZX-XX-DR-C.8200 series Site Site
6. All drainage to be installed to Southern Water adoptable standards, DCG compliant.
7. All road gullies shall be located away from proposed entrances to houses.
8. For tree protection areas and trees to be removed refer to the Arboriculturalist's drawings and/or report.

Drainage Legend

- | | |
|---|--|
|  | Proposed Adoptable Surface Water Sewer |
|  | Adoptable Surface Water Main |
|  | Permeable Block Paving |
|  | Proposed Headwell |
|  | Attenuation Basin Storage |
|  | Proposed Flow Control |
|  | Road Gully |
|  | Proposed Adoptable Foul Water |
|  | Proposed Adoptable Manhole |
|  | Planning Application Boundary |
|  | Flow Modelling Pipe network |
|  | Network Catchments |
| FFL 44.100 | Finished Floor Level |

P06	04.07.25	Updated to suit new Redrow House Type layout	MA	GXA	RD
P06	30.06.25	Updated to suit new site layout	SH	GXA	RD
P04	13.12.2024	Issued for PLANNING RESUBMISSION	SH	GXA	RD
P03	25.10.2024	Issued for PLANNING SUBMISSION	SH	GXA	RD
P02	21.10.2024	Preliminary Issue following BOW comments from workshop.	GXA	GXA	RD
P01	27.09.2024	Preliminary Issue	GXA	GXA	RD

Rev.	Date	Amendment	Drawn	Chkd.	Appd.
------	------	-----------	-------	-------	-------



Abbey Park
Humber Road
Coventry
CV3 4AQ
United Kingdom

Tel: +44 (0) 24 7660 5600
Fax: +44 (0) 24 7660 1411
Email: info@rsk.co.uk
Web: www.rsk.co.uk

Client **BARRATT DAVID WILSON
(SOUTHERN COUNTIES)**

Project Title

NEW PLACE FARM
PULBOROUGH
WEST SUSSEX

Status	PLANNING
--------	----------

Drawing Title

SITE DRAINAGE
WEST

Drawn	Date	Checked	Date	Approved	Date
GXA	08.24	GXA	08.24	RD	08.24

Scale 1:500	Orig Size A0	Dimensions m
Project No.	Drawing File	

Project No. 890815	Drawing File 890815-RSK-ZZ-XX-C-04-C-0300 to 0302 Site Drainage.dwg
Drawing No.	Rev.

890815	RSK	ZZ	XX	DR	C	8301	P06
Project	Orig.	Vol./Sys.	Lev./Loc.	Type	Role	Draw. No.	

