

DISCLAIMER




The copyright in all designs, drawings, reports, models, specifications, bills of quantities, calculations and any other documents prepared by Elements Architectural Studio shall remain vested in Elements Architectural Studio and may not be copied, reproduced or distributed to third parties without our prior written consent.


This drawing is to be read in conjunction with all relevant supporting drawings, documents and information submitted alongside including any survey or specialist designs and comments.

Stage 2 + 3 designs, whilst produced to be feasible, do not omit the need for Stage 4 Technical drawings/specifications, do not necessarily meet all requirements of the Building Regulations and must therefore not be built from.

Any discrepancies are to be raised immediately. No assumptions are to be made unless otherwise noted.

KEY

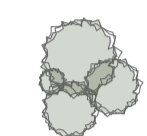-  EXISTING TREE/HEDGE
-  TREE/HEDGE ROOT PROTECTION AREA (RPA)
-  INDICATIVE PROPOSED PLANTING

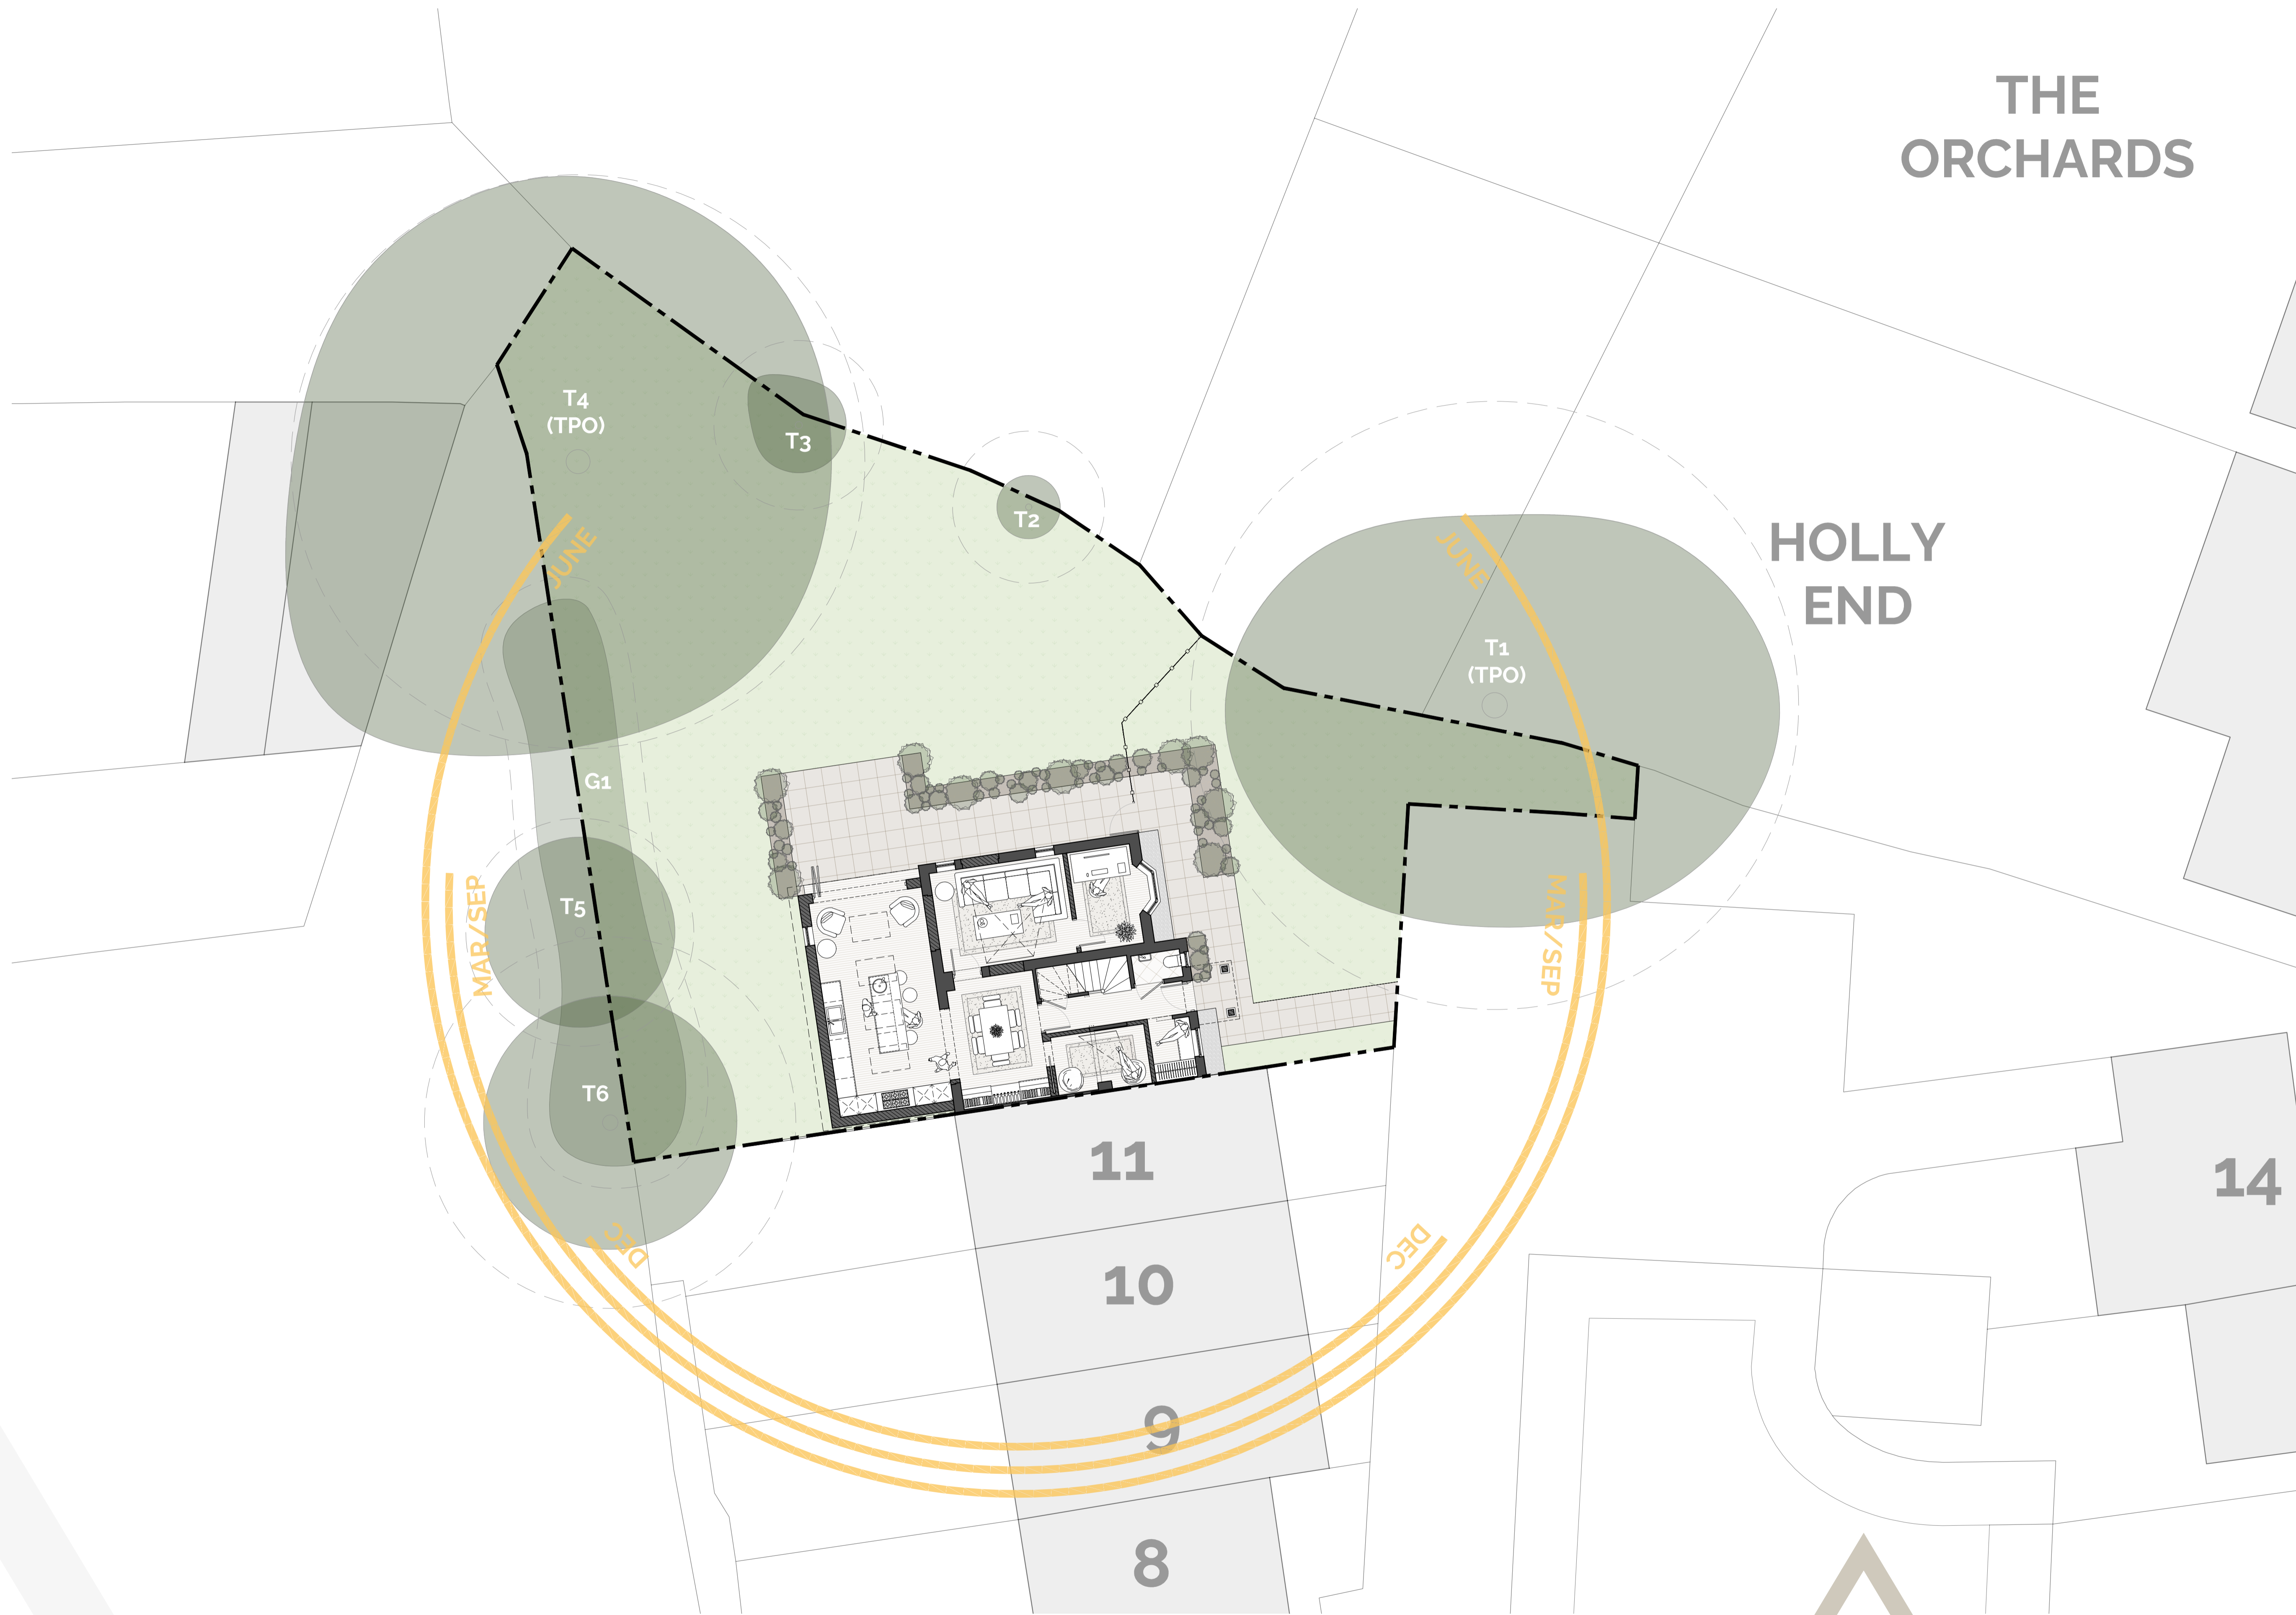

0 1 2 3 4 5



Elements Architectural Studio - Arundel, West Sussex, BN18
www.elementsarchitectural.co.uk 0734 116 7200 info@elementsarchitectural.co.uk
©2022 Elements Architectural Ltd. All Rights Reserved. Registered Company 14196569



P1.2
ARCHITECTURAL STUDIO

25022
12 FOREST MEWS
PROPOSED SITE PLAN
1100 AT A1
09.02.26
J - D RICH