
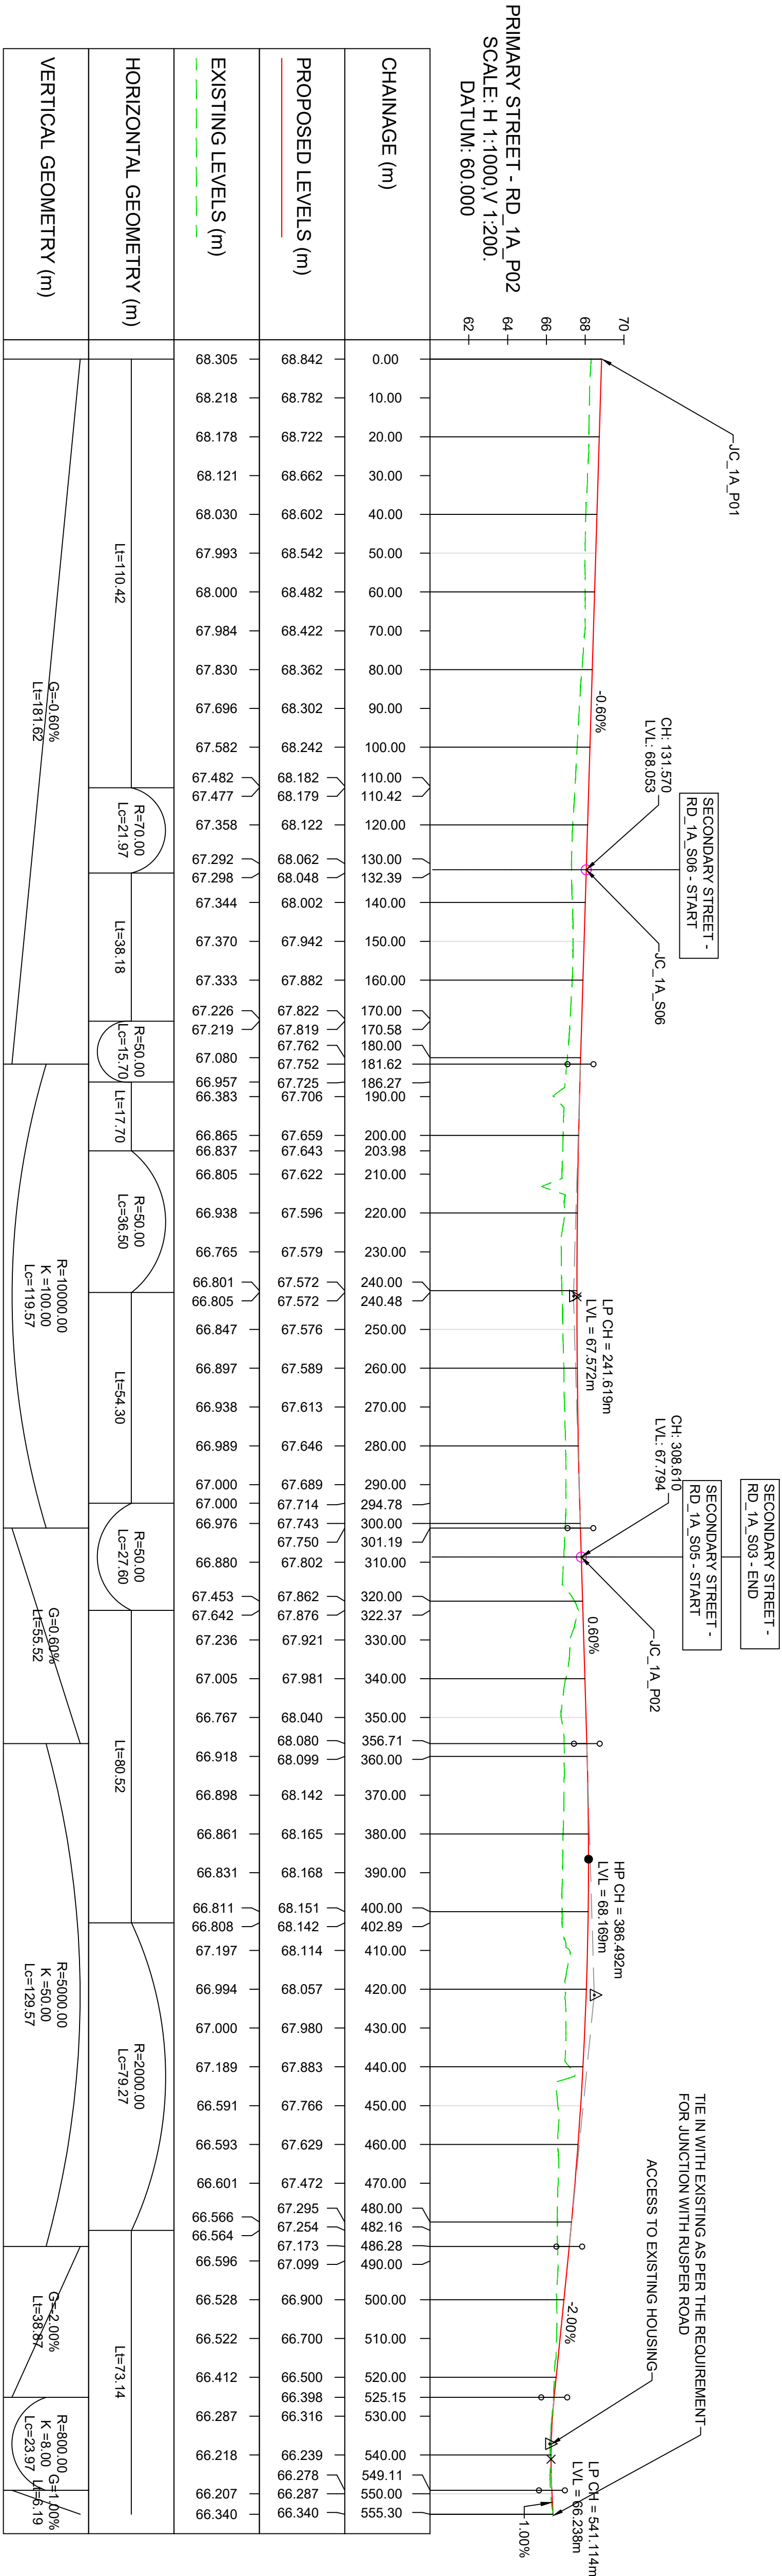


NOTES:

1. DO NOT SCALE FROM THIS DRAWING.
2. ALL DIMENSIONS ARE IN METRES UNLESS OTHERWISE SPECIFIED.
3. REFER TO GENERAL ARRANGEMENT DRAWING NUMBER 10061123-ARC-070-1A-DRC-CE-00001 to 00016.

LEGEND:

- PROFILES EXTENSIONS
- CH CHAINAGE
- Lt LENGTH OF TANGENT
- Lc LENGTH OF CURVE
- R RADIUS
- K HORIZONTAL DISTANCE REQUIRED TO EFFECT A 1% CHANGE IN GRADIENT
- G GRADIENT
- LVL LEVEL
- Δ PVI POINT OF VERTICAL INTERSECTION
- HP HIGH POINT
- × LP LOW POINT
- ↑ TANGENT POINTS

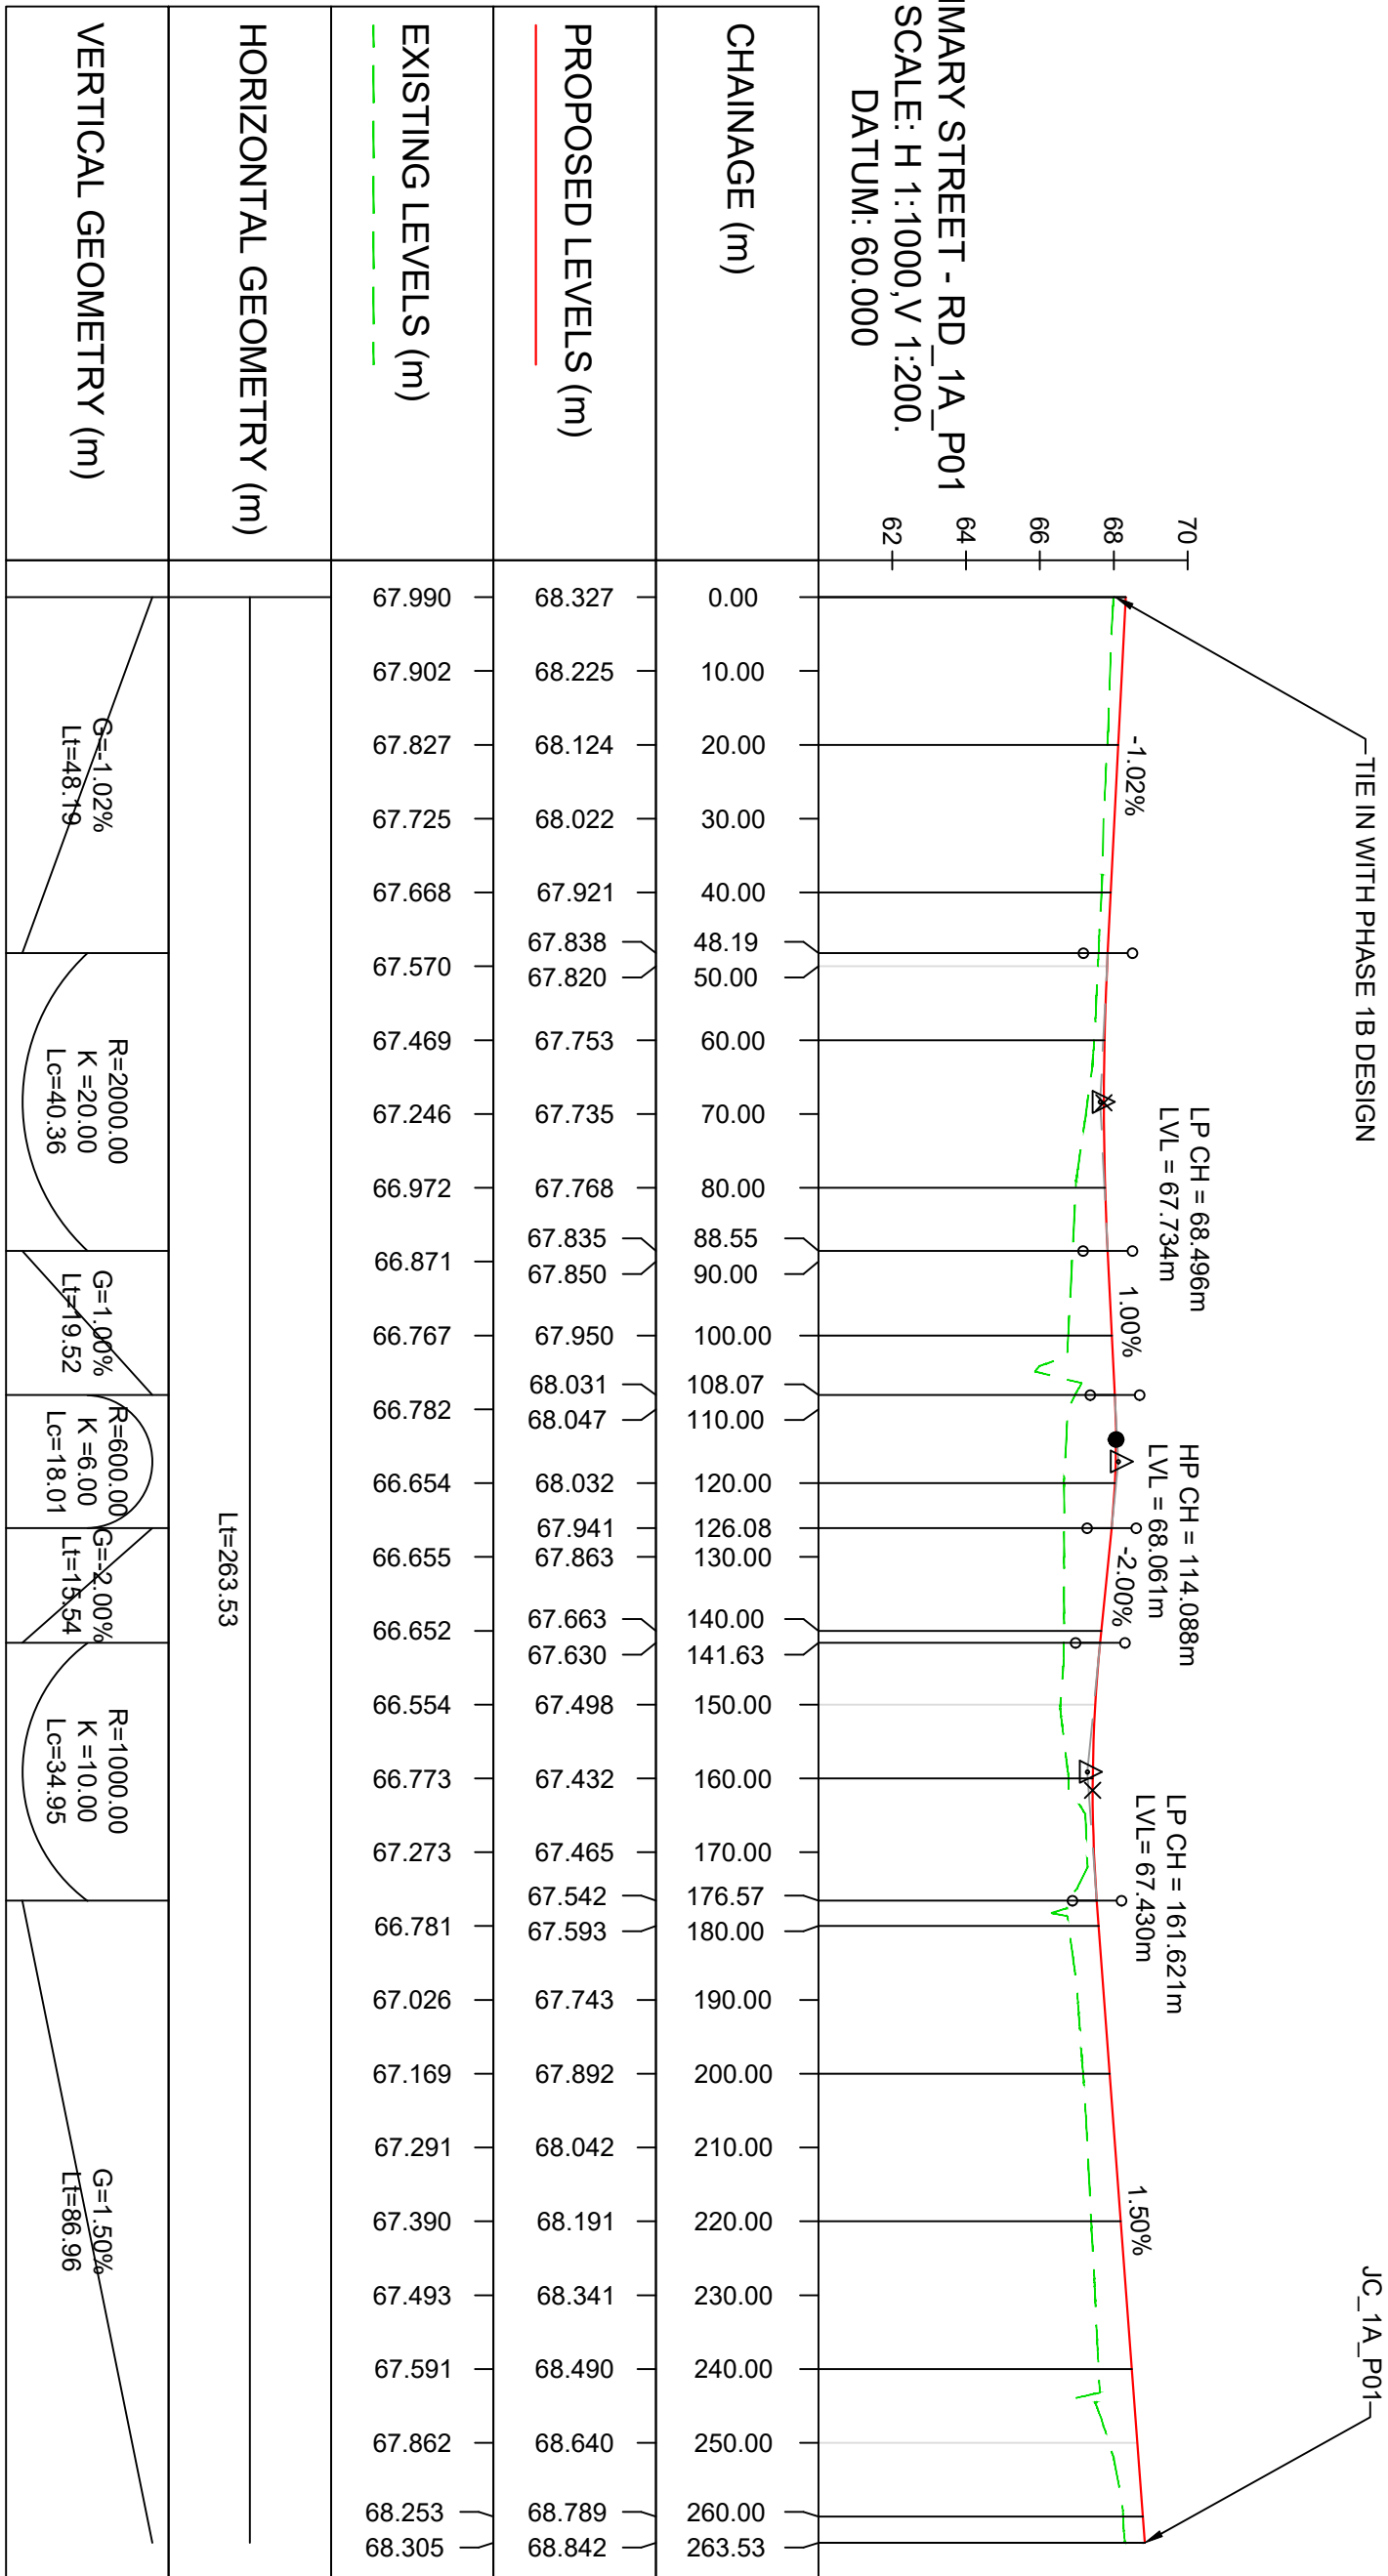

Registered office:
80 Fenchurch Street
London EC3M 4BY
Tel: 44 (0)20 7812 2000

Coordinating office:
80 Fenchurch Street
London EC3M 4BY
Tel: 44 (0)20 7812 2000

www.arcadis.com © Copyright reserved

WEST OF IFFIELD
PHASE 1A HIGHWAY
CARRIAGEWAY LONG SECTIONS
SHEET 1 OF 4

Client: Homes England
Address: 110 Birchwood Boulevard

West of Iffeld

Rev	Date	Description	Prod	CHK	Rev	App
P01	26/05/23	FIRST ISSUE	KS	CH	TF	SD
P02	30/05/23	REVISED IN LINE WITH COMMENTS	BP	CG	TF	SD
P03	07/06/24	ADDRESSING CLIENT COMMENTS	BP	CG	TF	SD
P04	12/05/25	PLANNING ISSUE	BN	CH	SD	SD

Drawing Title	Revision
10061123-ARC-071-1A - DR - CE -00001	P04