


1
070-1A-DR-CE-00001
TYPICAL URBAN RAIN GARDEN PROPOSAL -
PRIMARY STREET 30.00 / 31.00M

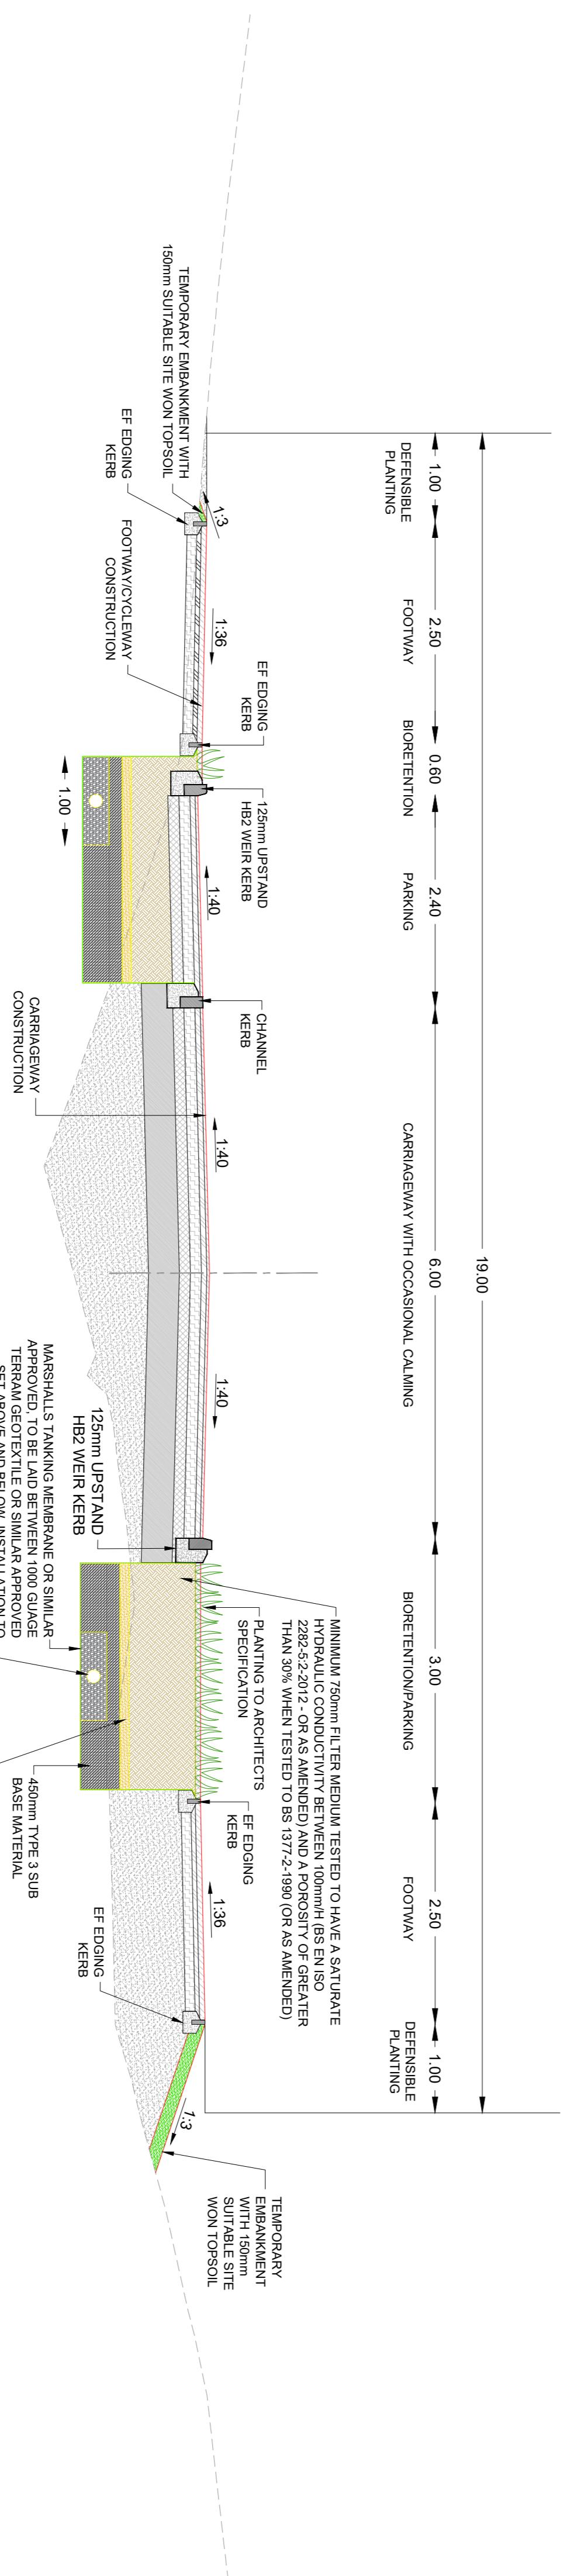

2
070-1A-DR-CE-00001
TYPICAL URBAN RAIN GARDEN PROPOSAL -
SECONDARY STREETS 19.00M

Item	Value
Project:	West of field
Site:	Homes England West Sussex
Client:	Homes England Birchwood Birchwood Warrington WA3 7OH
Planning:	Planning issue
Rev:	19/12/23
Date:	20/05/25
Description:	Prod. Ck. Rev. App.

 Arcadis
Homes
England

Project:

West of field

ARCADIS

Registered office: Coordinating office:
80 Fenchurch Street, 80 Fenchurch Street
London, London
EC3M 4BY
Tel: 44 (0)20 7812 2000

www.arcadis.com
© Copyright reserved

Project Name:
WEST OF FIELD
PHASE 1A DRAINAGE
TYPICAL URBAN RAIN
GARDEN SECTION

Drawing:

070-1A-DR-CE-00001

Version:

1

Date:

09/05/25

Author:

D. Miller

Signature:

D. Miller

Date:

12/05/25

Approver:

C. Higgins

Signature:

C. Higgins

Date:

12/05/25

Reviewer:

S. Davies

Signature:

S. Davies

Date:

12/05/25























Comments:

Suitable for Review and Acceptance

Printed Number:

10051123-ARC-072-1A - DS - CE -0001

Reason:

P02

NOTES:

- DO NOT SCALE FROM THIS DRAWING
- ALL DIMENSIONS ARE IN METRES UNLESS OTHERWISE SPECIFIED
- REFER TO GENERAL ARRANGEMENT DRAWING NUMBER 10051123-ARC-070-1A-DR-CE-0001 FOR SECTION MARKER LOCATION
- ALL WORKS TO BE IN ACCORDANCE WITH SUSSEX COUNTY COUNCIL REQUIREMENTS
- FOR STANDARD DETAILS REFER TO PAVEMENT DRAWINGS 10051123-ARC-070-1A-DR-CE-00021 TO 10051123-ARC-110-1A-DR-CE-00028 AND KERBING DRAWINGS 10051123-ARC-110-1A-DR-CE-00001 TO 10051123-ARC-110-1A-DR-CE-00008

LEGENDS:

- PROPOSED FINISHED SURFACE
- EXISTING GROUND SURFACE

1

2

