
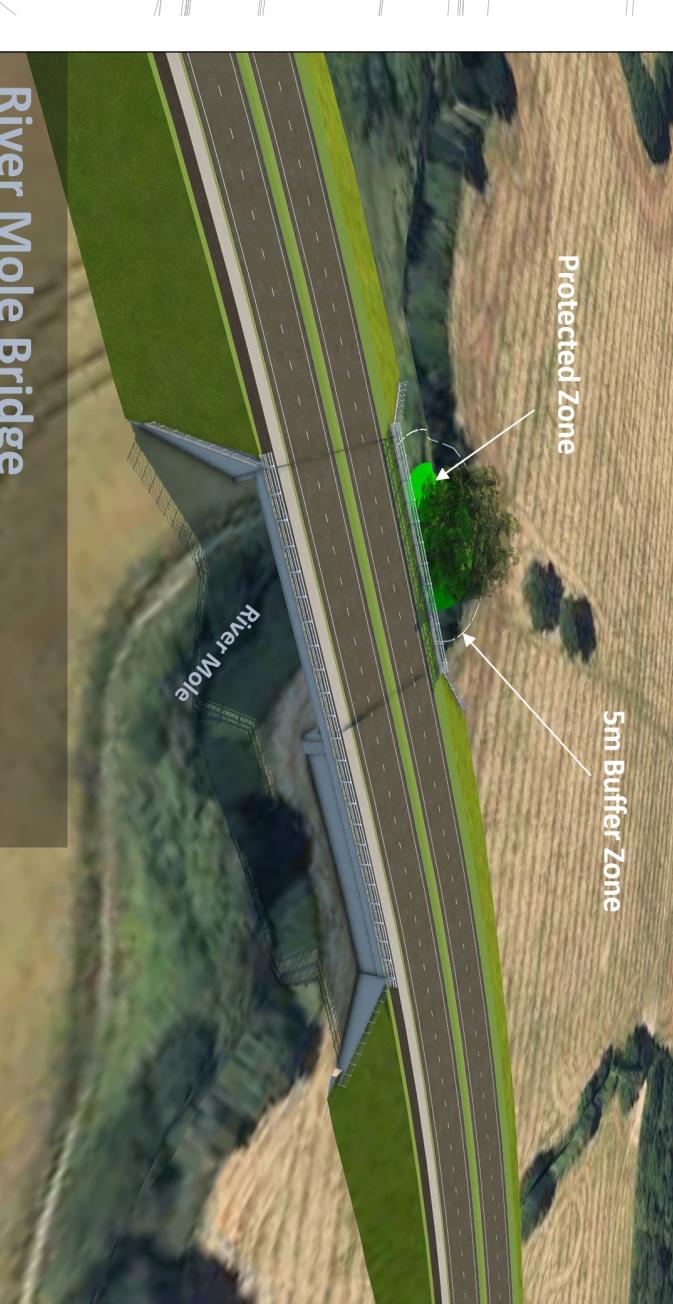
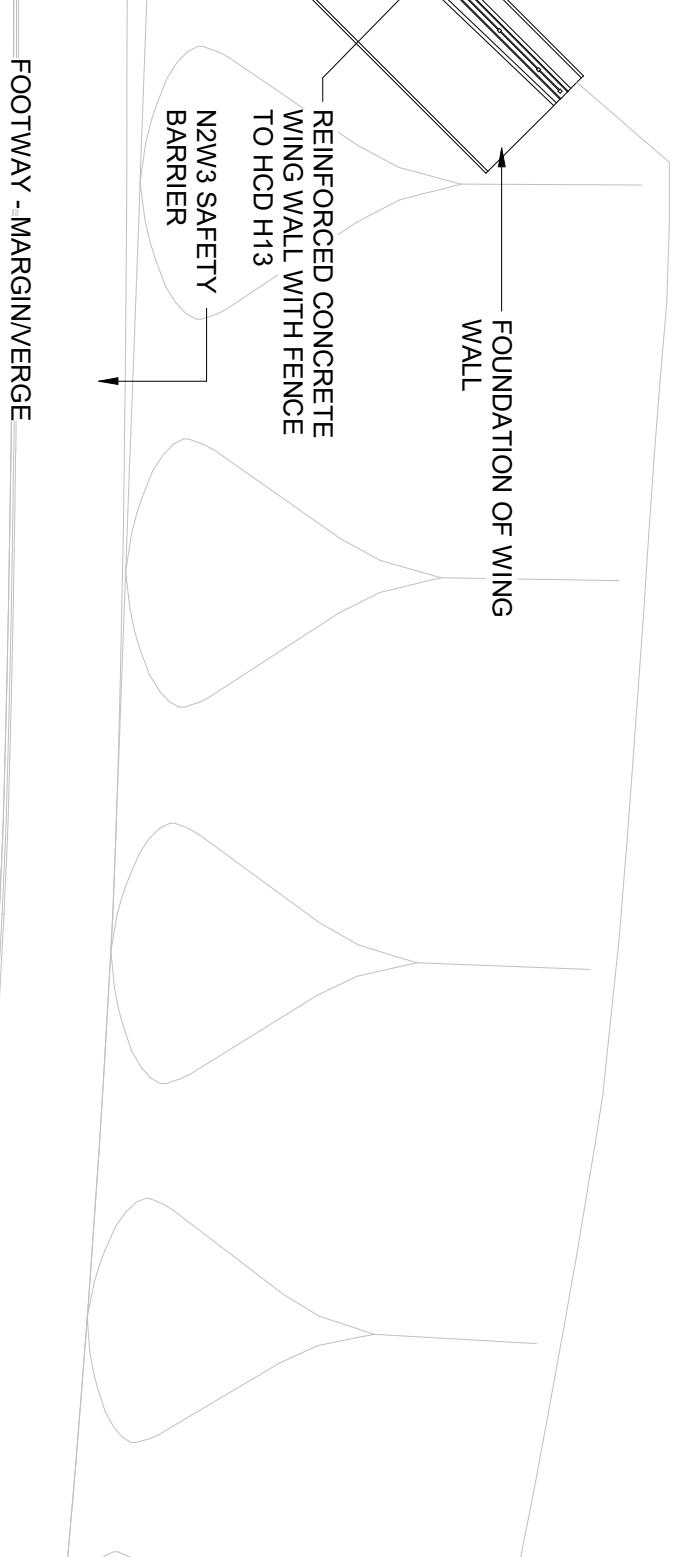
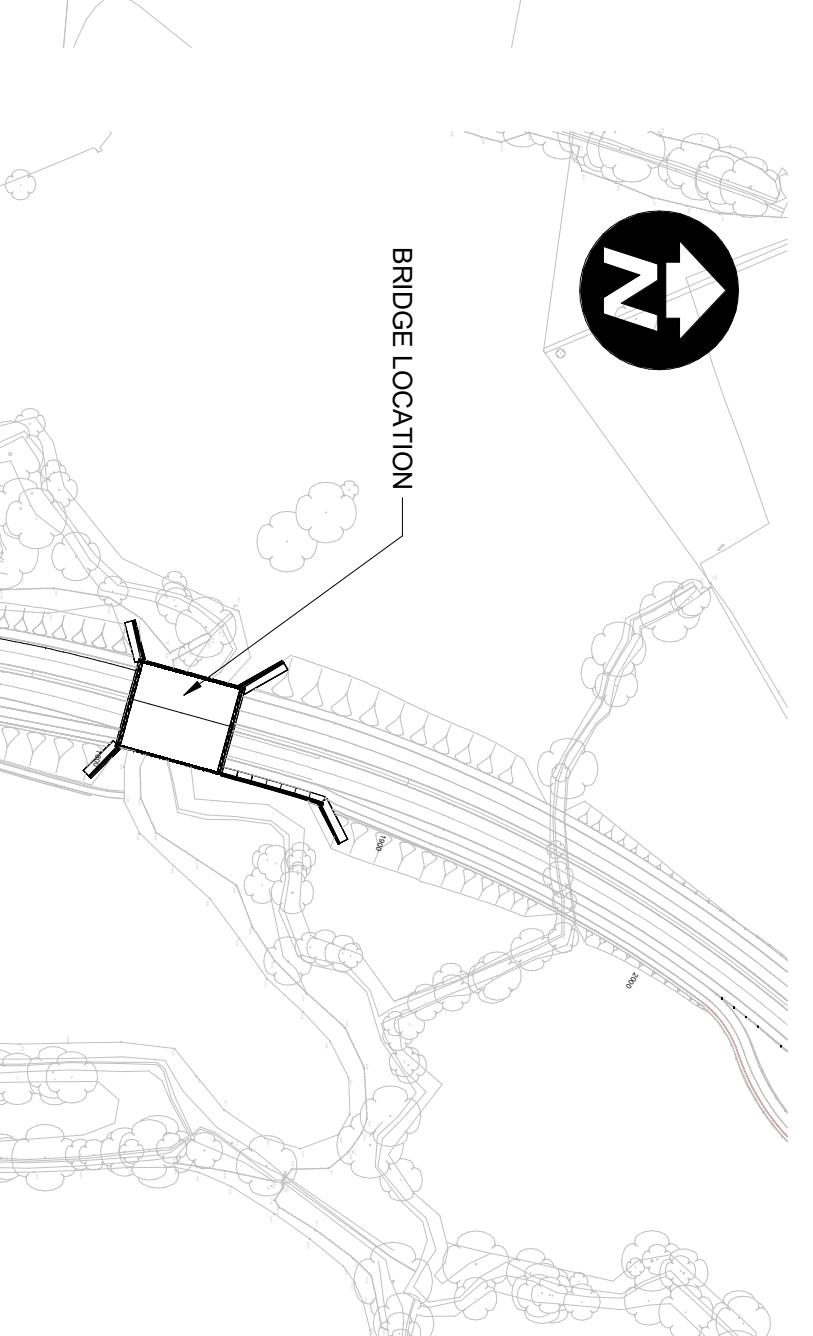
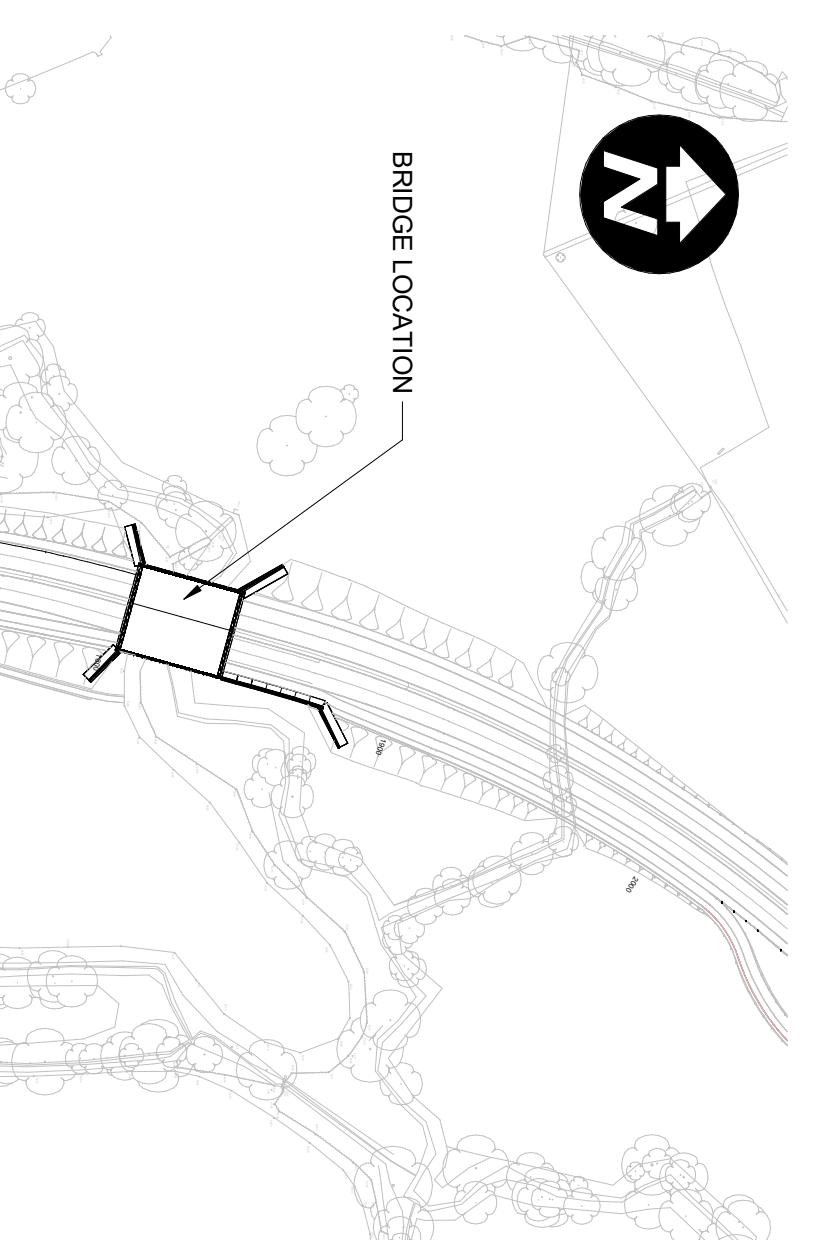



NOTE:  
 1. DO NOT SCALE FROM THIS DRAWING.  
 2. ALL DIMENSIONS ARE IN MILLIMETRES AND LEVELS  
 IN METRES ABOVE ORDNANCE DATUM (mAOD).  
 3. ABBREVIATIONS:  
 TYP. - TYPICAL  
 SQ - SQUARE  
 SK - SKEW

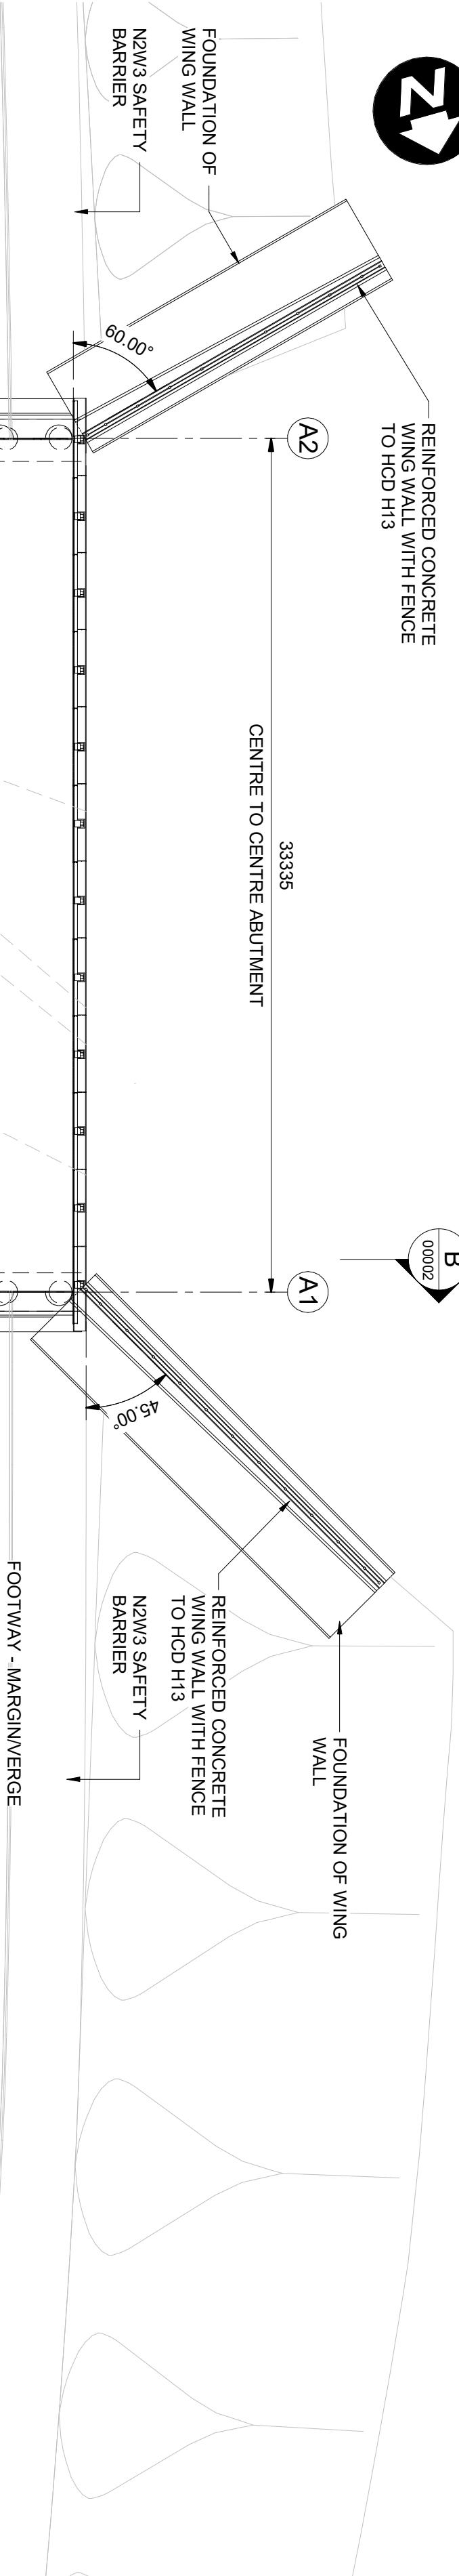

## LOCATION PLAN


1 : 2500

MEDIAN  
CARRIAGEWAY  
CARRIAGEWAY

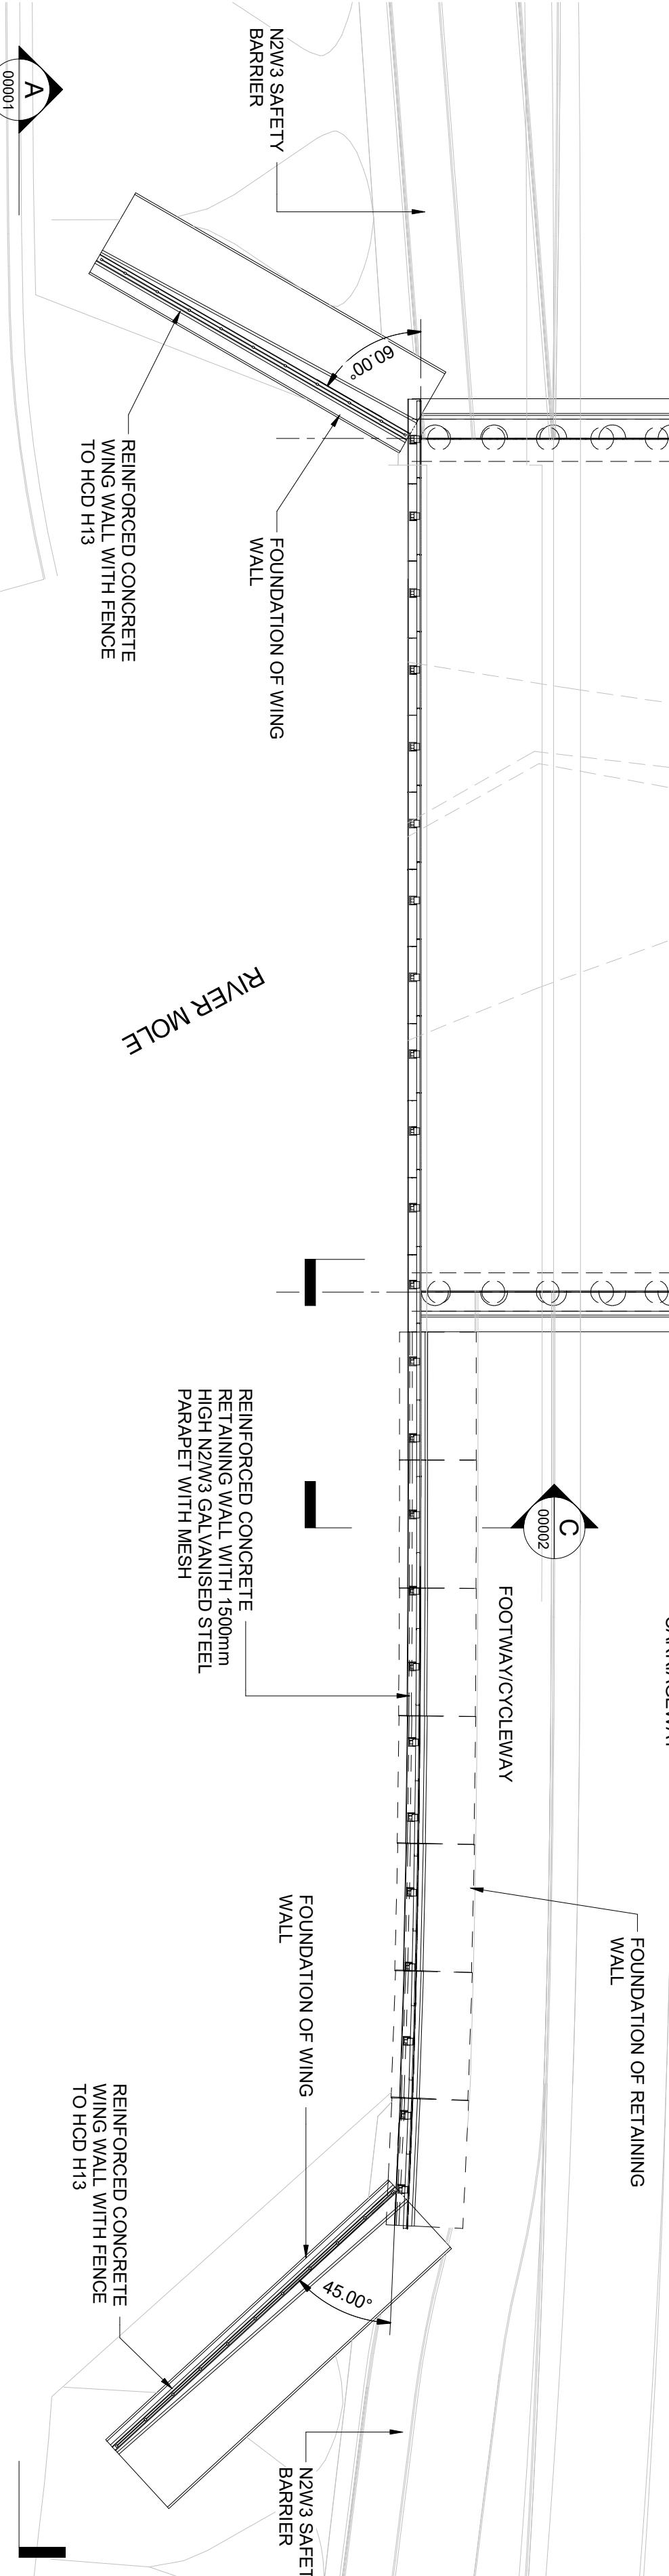

## PLAN

1 : 200

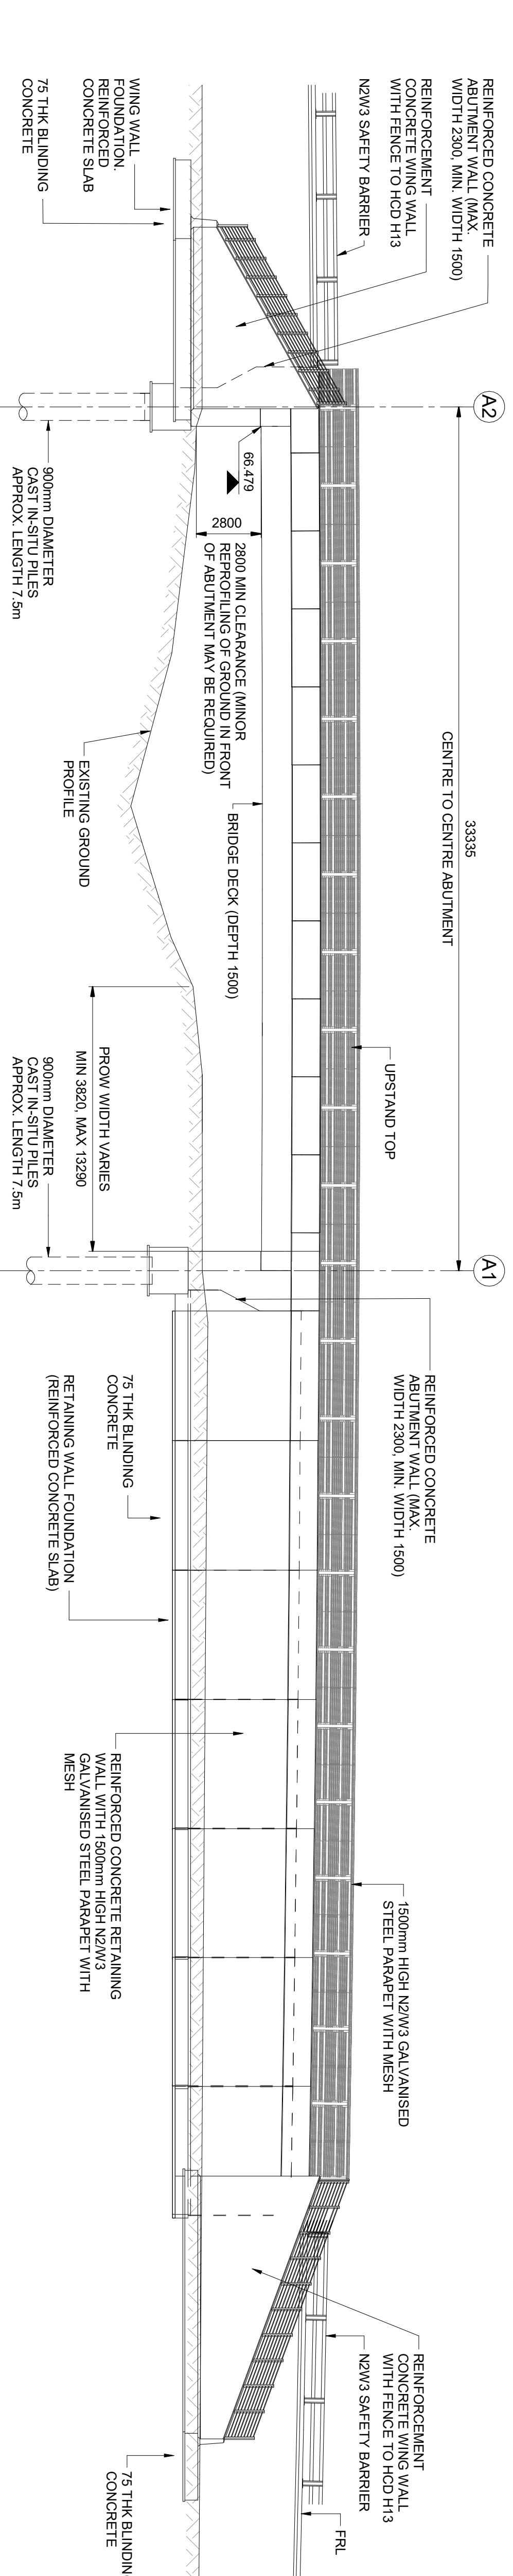

## ELEVATION A

1 : 150

**ARCADIS**

Project:	
Site	ifield, Crawley
Client	Homes England
Address	2 Rivergate Temple Quay Bristol BS1 6EH
Registered office:	80 Fenchurch Street London EC3M 4BY
Coordinating office:	80 Fenchurch Street London EC3M 4BY
Ref. No:	P03
Date:	10/02/2025
Updated for Planning	SC SP AP SD
First Issue	DC CRW SD
Prod. Date	AS
Description	Prod. Off. Red. App.
Prod. Off.	
Prod. Off. Red.	
Prod. Off. App.	

West of ifield Development

River Mole Overbridge

General Arrangement

Drawing No: Sheet 1 of 2







