

Access Plan Summary

Land at Haynes, Littleworth Lane, Partridge Green, West Sussex, RH13 8JF

The applicant proposes a new vehicular access onto Littleworth Lane, Partridge Green. An application has been submitted to WSCC for the erection of detached two-storey dwelling and creation of new vehicle access and driveway. WSCC highways have provided a response dated 23rd October 2025, which concluded:

The applicant is requested to provide visibility splays of 2.4m x 120m for the proposed access point. These splays must intersect land only within control of the applicant and/or within the publicly maintained highway and must be drawn to the nearside edge of the carriageway in both directions. If visibility splays of 2.4m x 120m are not achievable, the applicant is advised that they can support reduced splays with a seven-day speed survey.

The extent of highway boundary has been obtained from WSCC and is illustrated on the access plan.

Littleworth Lane is subject to a 40mph speed limit in this location. A 7-day speed survey has been undertaken on Friday 14th – Thursday 20th November 2025, which revealed 85thile vehicle speeds of 40mph (northbound) and 36mph (southbound).

The Design Manual for Roads and Bridges (DMRB) standards apply to trunk roads and motorways where traffic volumes and speeds are significantly higher. In contrast, Littleworth Lane is a local road serving low to moderate traffic volumes as recorded by the speed survey.

The survey recorded 5-day average two-way vehicle flows of 262 in the AM peak hour 0800-0900 and 198 in the PM peak hour 1700-1800. This representing low to moderate traffic volumes which are not consistent with the characteristics of motorways and trunk roads.

The principles set out in Manual for Streets 2 (MfS2) are relevant and applicable as they support a context-sensitive approach that reflects actual driver behaviour, local geometry, realistic speed conditions, and brake forces applicable to modern vehicles. MfS2 promotes proportionate visibility requirements based on observed or anticipated vehicle speeds, making it a suitable framework for assessing the site access location.

As defined in Manual for Streets 2, where a single carriageway street with on-street parking and direct frontage access is subject to a 40mph speed limit, it's place characteristics are more of a residential street or high street – it is only where actual vehicle speeds are above 40mph for significant periods of the day that DMRB parameters for SSD are recommended.

The MfS2 requirement at this location (min. SSD calculation 1.5secs reaction time +0.375g braking force) is therefore 2.4metres x 73metres and 2.4metres x 62metres respectively. These splays are achievable to the nearside kerb and are exceeded in each direction, with splays of 2.4m x 80m (northbound) 2.4m x 105m (southbound) demonstrated on the access plan.

When measuring the visibility splays to the realistic driver position, the Y distance increases to 98metres (northbound) and 122metres (southbound). Forward driver visibility of 105metres is achievable from northbound travelling vehicles to see a driver waiting to turn right into the access, and 120metres is achievable between the right turning vehicles and southbound travelling vehicles.

Visibility splays have been demonstrated on the access plan within land under the applicants control, or within the public highway. Minor verge maintenance will ensure the visibility splays remain unobstructed. Overall, it is demonstrated that suitable visibility splays are readily achievable, in line with the principles of MfS2.

Civil Engineering - Transport Planning - Flood Risk

GTA Civils & Transport, Maple House, 192-198 London Road, Burgess Hill, West Sussex, RH15 9RD

T: 01444 871444 E: enquiries@gtacivils.co.uk www: gtacivils.co.uk

GTA Civils & Transport Limited, Registered in England No. 11917461. VAT Registration No. 319 2609 02



A review of PIA collision data using crashmaps.co.uk demonstrates there have been no recorded vehicle incidents on Littleworth Lane within the site vicinity (circa 300metre radius of the site) for the most recent 5-year period (2020-2025), this remains unchanged when reviewing the most recent 10-year period (2015-2024). Therefore, it is reasonable to conclude that a new access in this location would be unlikely to result in an increased risk to highways safety.

In conclusion, the MfS2 parameters are applicable to Littleworth Lane and a suitable access with adequate visibility is readily achievable.


- End of Note -

Enclosed:


Access Plan (Dwg No. 14146_2201_P1)

WSCC Highway Boundary Plan

7-Day Traffic Survey

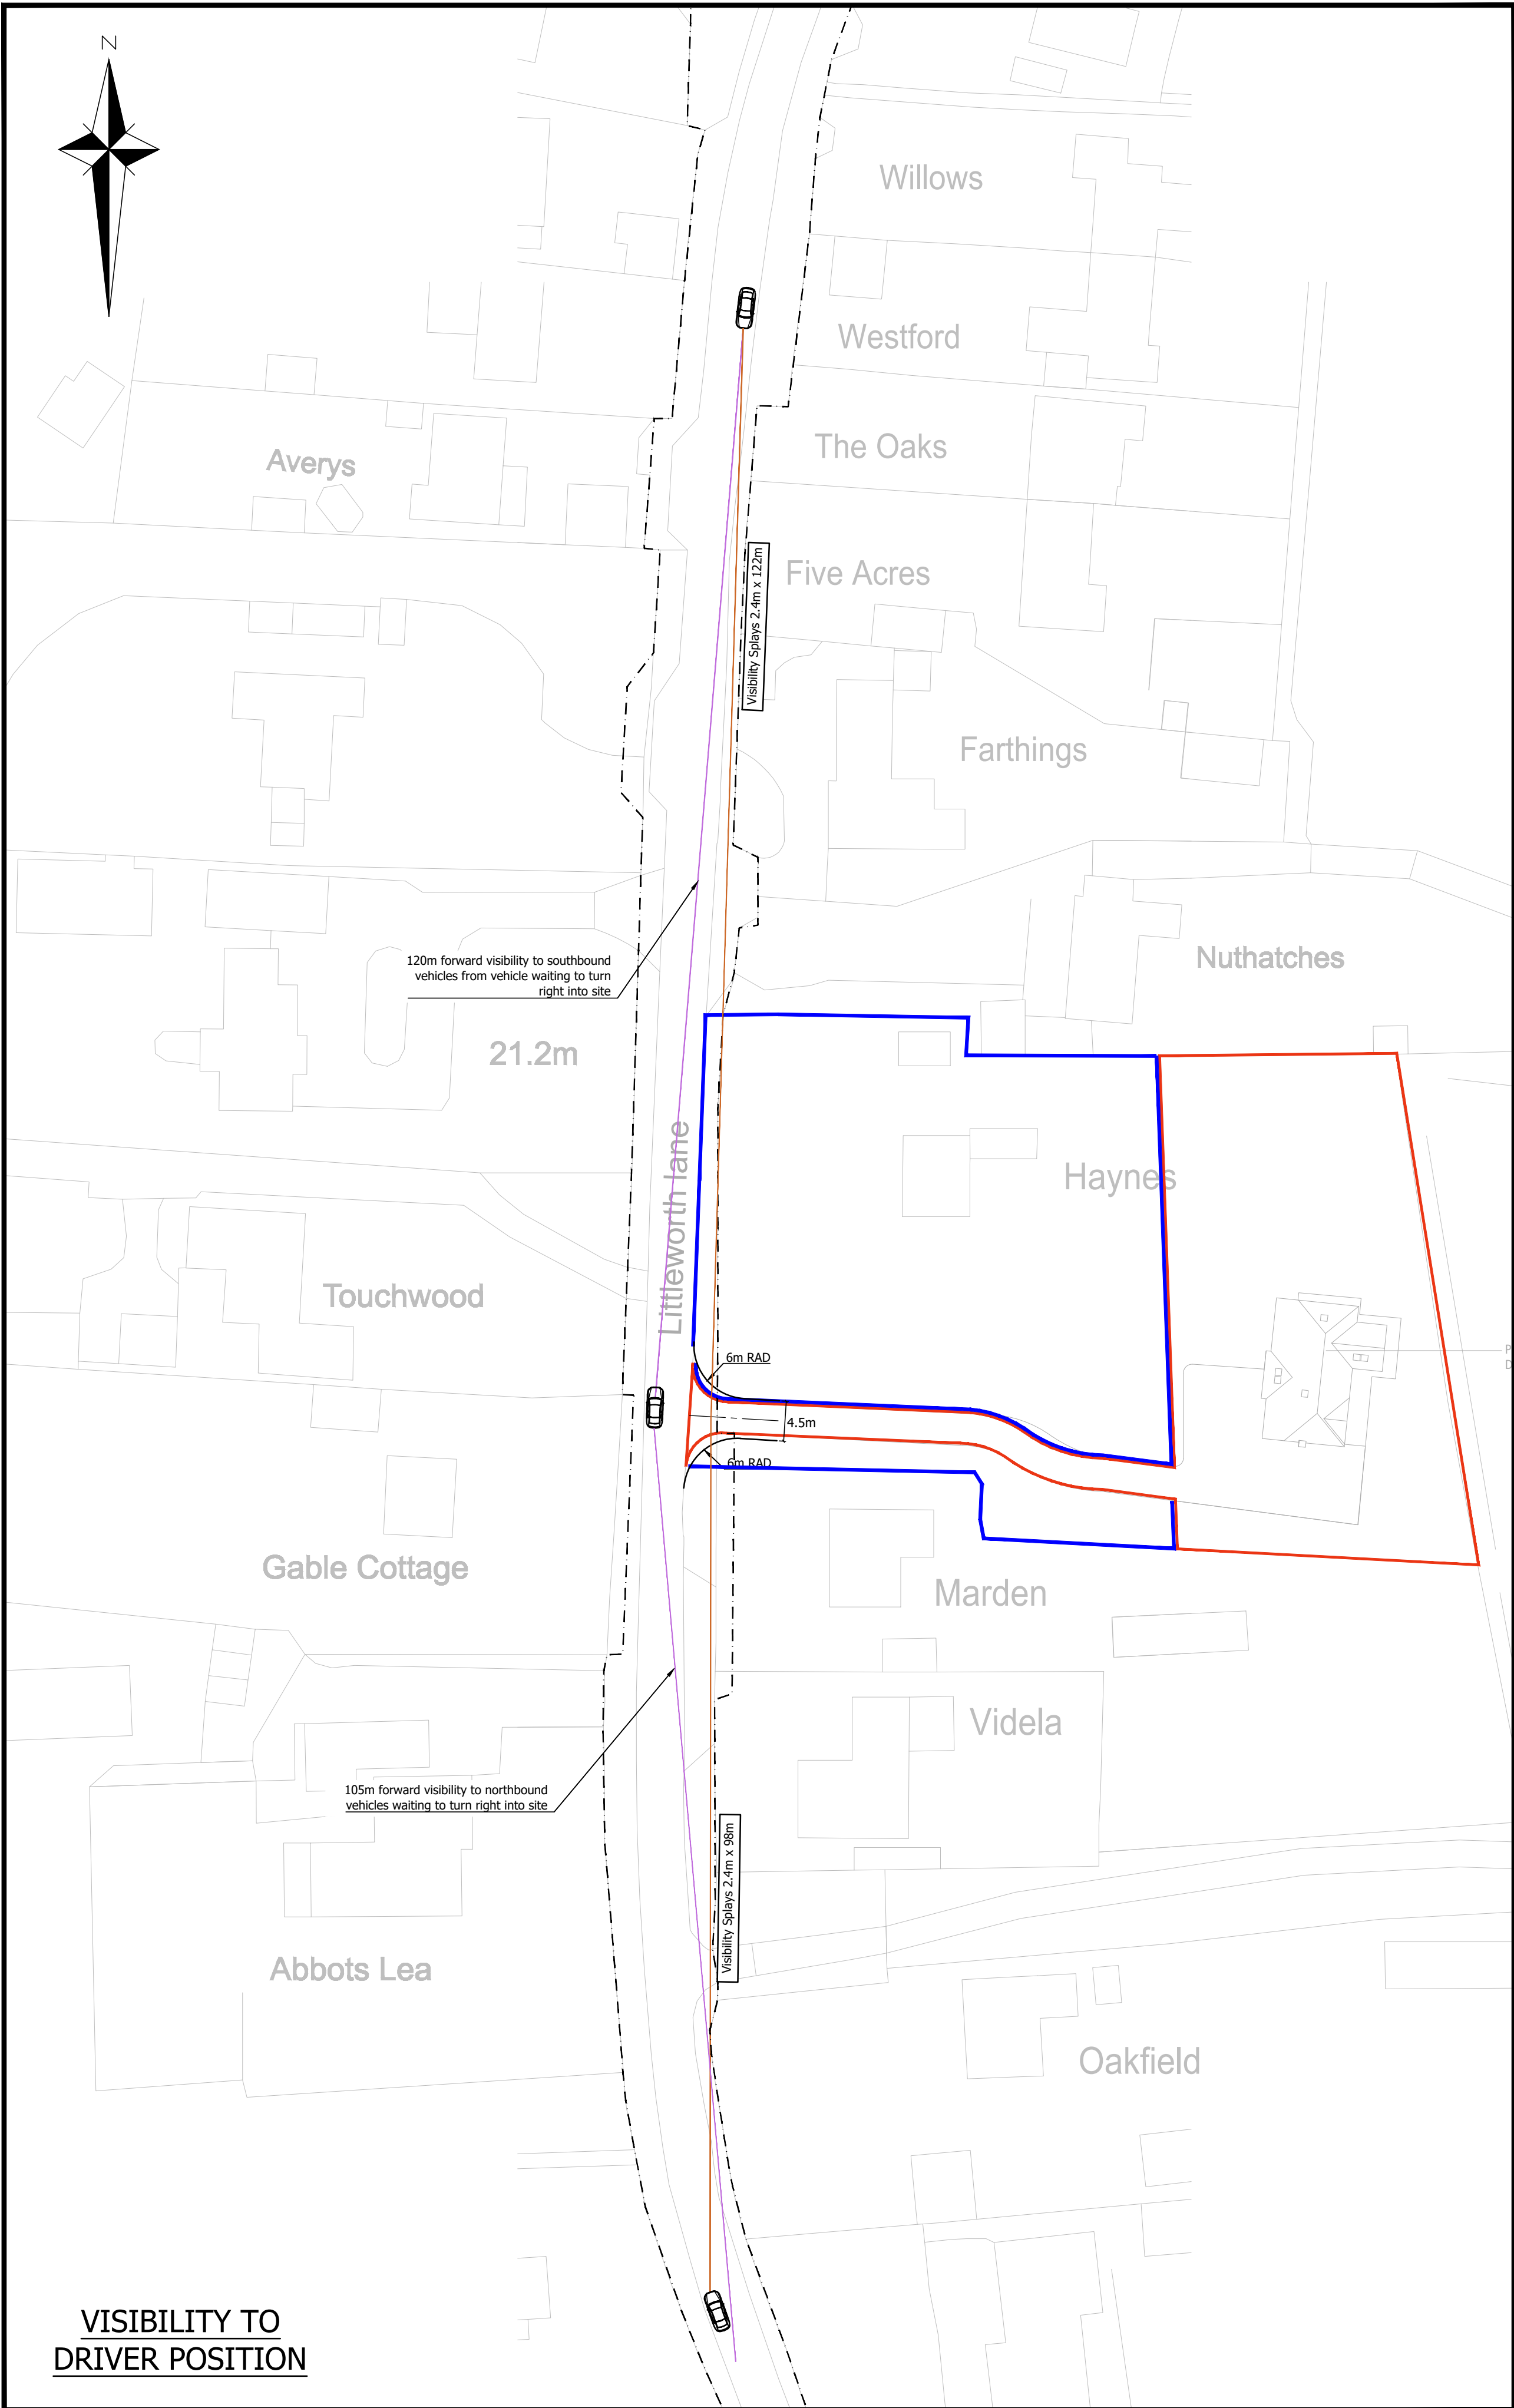

VISIBILITY TO
DRIVER POSITION

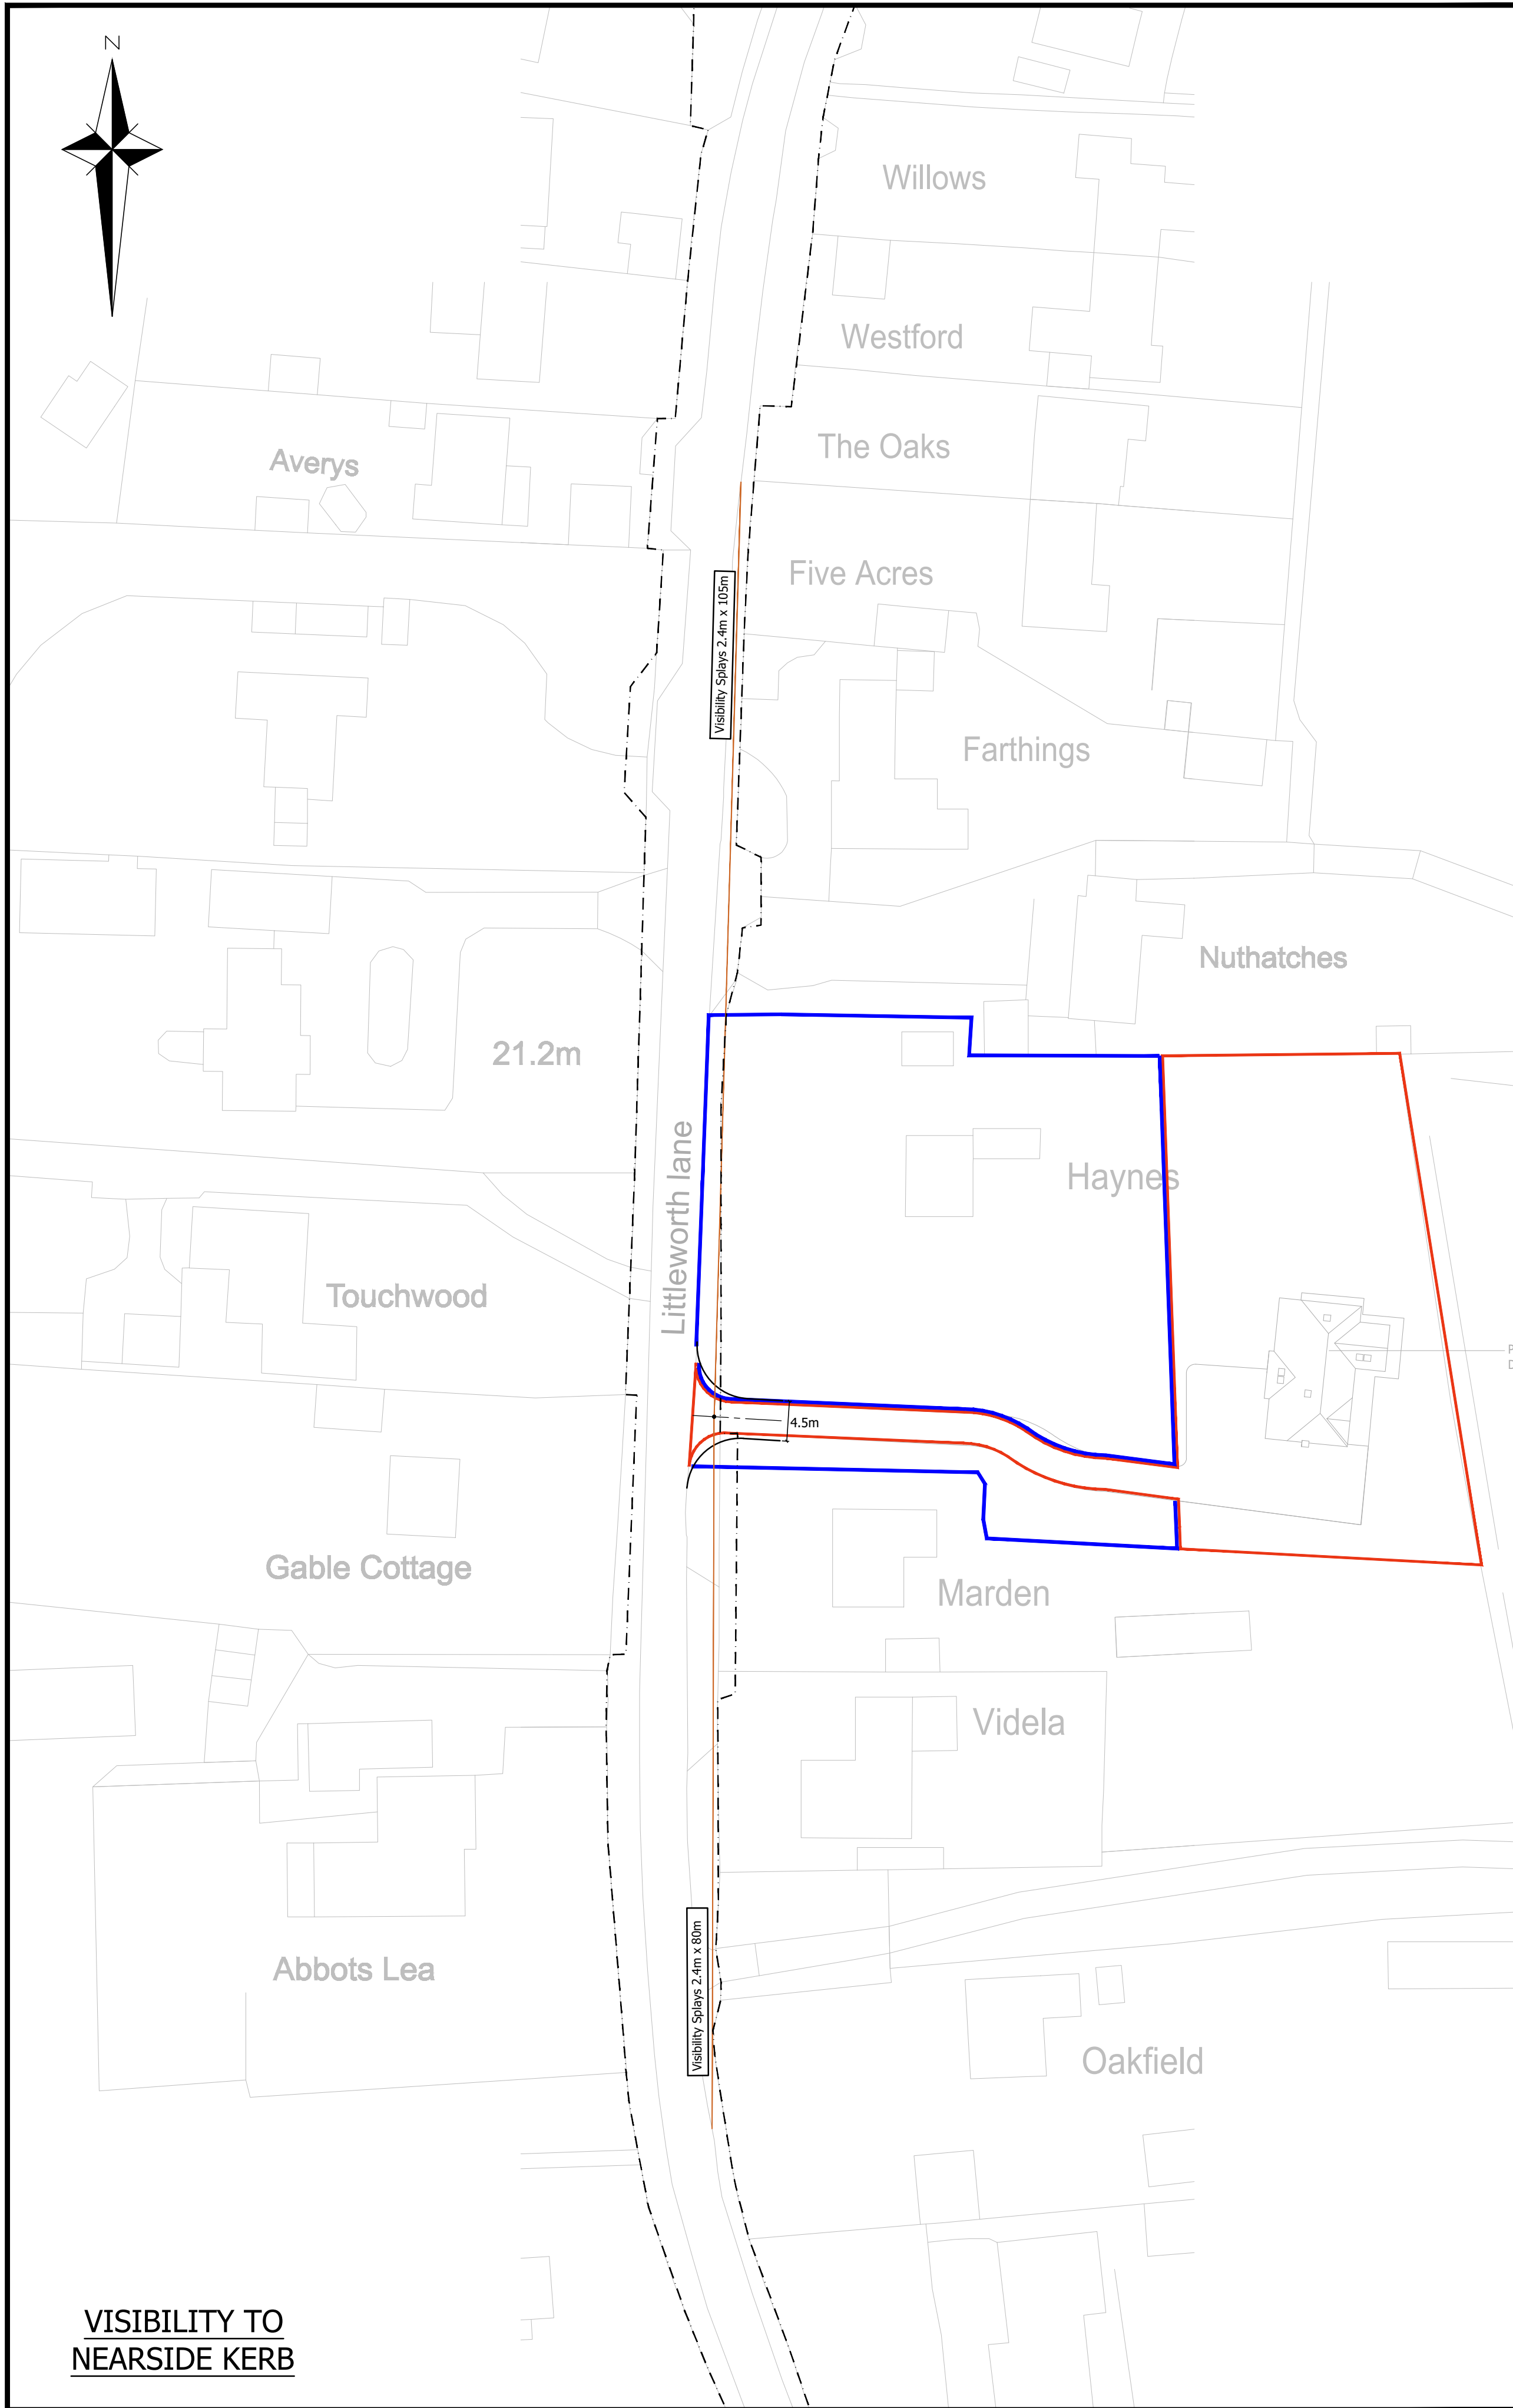


VISIBILITY TO
NEARSIDE KERB

- GENERAL NOTES
1. The location, size, depth and identification of existing services that may be shown or referred to on this drawing have been assessed from non intrusive observations, record drawings or the file. The contractor shall safely carry out intrusive investigations, trial holes or soundings prior to commencing work to satisfy himself that it is safe to proceed and that the assessments are accurate. any discrepancies shall be notified to gta prior to works commencing.
 2. Tender or billing drawings shall not be used for construction or the ordering of materials.
 3. Do not scale. All dimensions and levels to be site confirmed.
 4. This drawing shall be read in conjunction with all relevant architects, consultants drawings and specifications, together with H&S plan requirements.
 5. Copyright : This drawing must not be copied, amended nor reproduced without the prior written agreement of gta.
 6. All drawings specifications and recommendations made by gta are subject to Local Authority and other relevant Statutory Authorities approval. Any works or services made abortive due to the client proceeding prior to these approvals is considered wholly at the Clients risk. gta hold no responsibility for resulting abortive works or costs.
 7. If viewing this drawing as an Autocad file (.dwg) in digital format then it is done so with this Disclaimer due to the fact that it can be altered and manipulated following its issue by GTA Civils & Transport and therefore, any alteration or modification of DWG data files provided by GTA Civils & Transport, by you or a third party, without GTA Civils and Transport's express written approval, is done so entirely at your own risk. Modification includes (but is not limited to) turning layers on and off, unfreezing layers and reloading, turning on and off print functions and unloading x-refs.
 8. Your attention is also drawn to the fact that the information contained within this file may be subject to alteration at any time, pending technical approval from an approving authority or at the client's instruction. It is therefore strongly recommended that multiple and regular cross checks are made against the current contract drawings. It is your responsibility to ensure that the correct issue or revision of the DWG data file is being used and requests for updated information made accordingly.
 9. Should any apparent discrepancies between the data contained within the DWG file and the current contract drawings become evident, it must be reported back to GTA Civils & Transport as soon as reasonably practicable. Precedence should be given to the current contract drawings (PDF) unless advised otherwise.

--- -- -- HIGHWAY BOUNDARY

P1	PRELIMINARY	08.12.2025		RS	LS
Rev	Amendments	Date	Dsn	Chk	
Status		PRELIMINARY			
Client					
MR & MRS CLARFELT					
Architect					
SCANDIA-HUS					
Project					
HAYNES, LITTLEWORTH LANE PARTRIDGE GREEN, RH13 8JF					
Title					
ACCESS PLAN VISIBILITY SPLAYS OPTION 1					
Date		NOV 2025		Scale @ A1	1:500
Clients Ref.		Project Ref.		14146	
 Civils & Transport Maple House, 192-198 London Road, Burgess Hill, West Sussex, RH15 9RD Tel.01444 871444 Web: www.gtacivils.co.uk					
Drawing Number				Rev.	
14146/2201				P1	

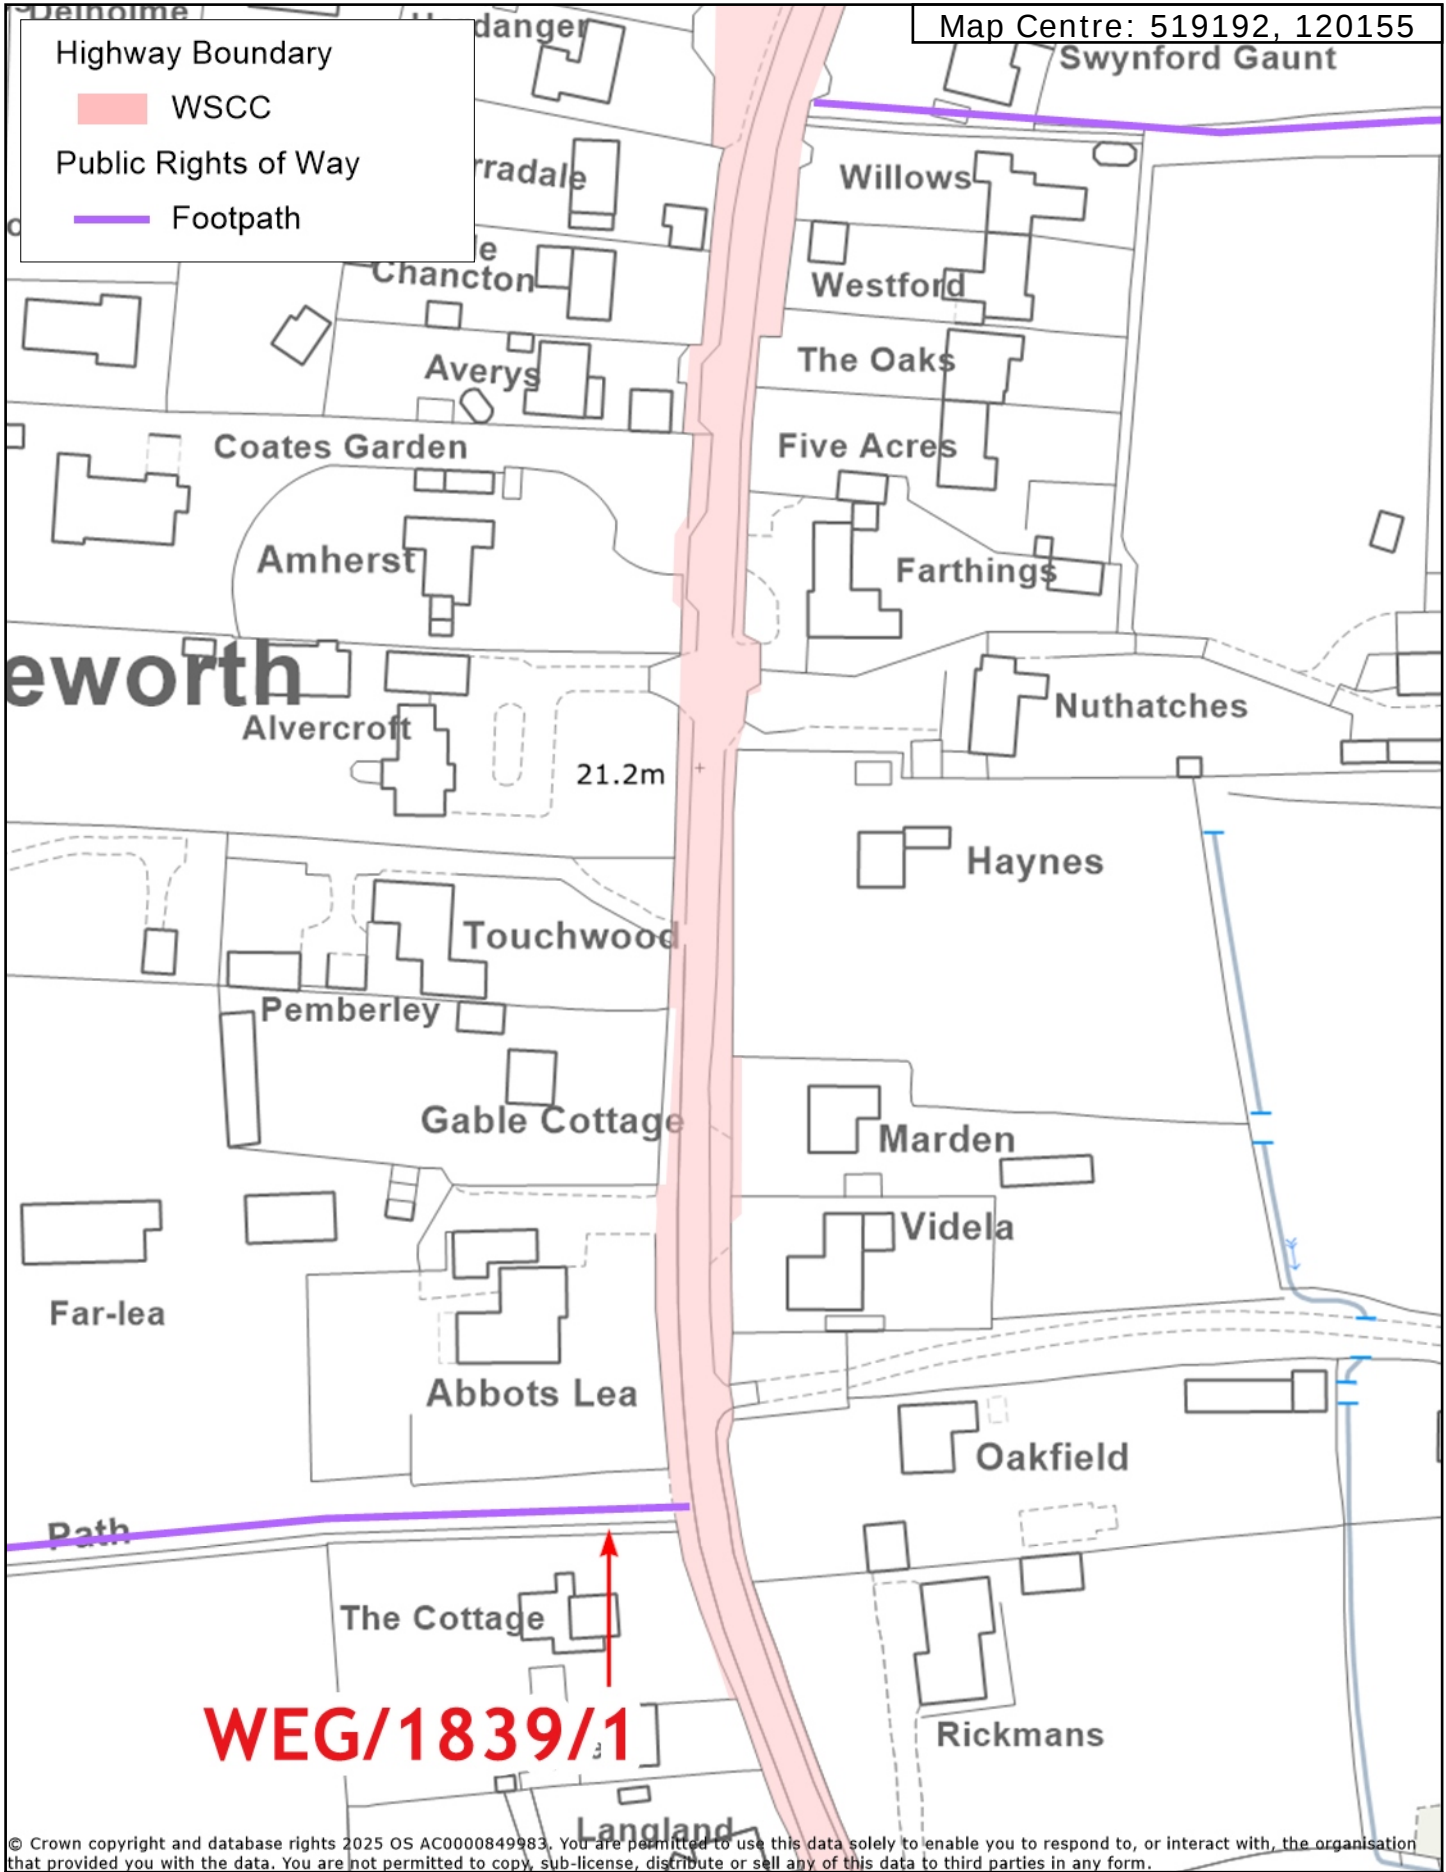



AUTOMATIC TRAFFIC COUNT REPORT

REF: Site No: 13112501

SITE LOCATION: Littleworth Lane, West Sussex
[Coordinates - \(50.968511, -0.303895\)](#)

Client: GTA Civils


DATE: Friday 14th November - Thursday 20th November 2025

Requester: Lawrence Stringer



		Direction 1			Direction 2		
		North Bound			South Bound		
Summary		Total Vehicles	Mean Average	85%ile Speed	Total Vehicles	Mean Average	85%ile Speed
Day 1	Friday 14/11/2025	973	36	40	1030	31	35
Day 2	Saturday 15/11/2025	578	36	40	680	31	35
Day 3	Sunday 16/11/2025	486	36	39	530	32	36
Day 4	Monday 17/11/2025	887	35	39	936	31	36
Day 5	Tuesday 18/11/2025	983	35	39	1010	32	36
Day 6	Wednesday 19/11/2025	1235	35	40	1232	32	37
Day 7	Thursday 20/11/2025	1220	36	40	1322	32	36
Week Total		6362	35	40	6740	31	36

Total Vehicles

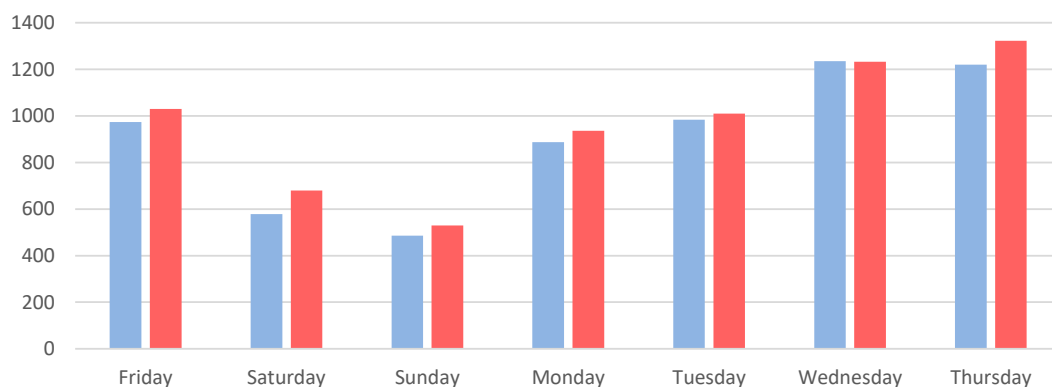



Site No: 13112501

Site: Littleworth Lane, West Sussex

DIRECTION: 1 North Bound

			Count	Speed bins [mph]										v15	vm	v85	Length bins [m]				
				1-10	11-20	21-30	31-40	41-50	51-60	61-70	71-80	81-90	>90	15%ile	mean	85%ile	1.5	6.5	8.5	10.5	14.0
Date	Time																P/C Bike	Car	MGV	HGV	Artic/Bus
Friday	From	To																			
14/11/25	00:00	01:00	1	0	0	0	0	0	1	0	0	0	0	53	53	53	0	1	0	0	0
14/11/25	01:00	02:00	2	0	0	0	1	1	0	0	0	0	0	37	42	47	0	2	0	0	0
14/11/25	02:00	03:00	1	0	0	0	1	0	0	0	0	0	0	37	37	37	0	1	0	0	0
14/11/25	03:00	04:00	0	0	0	0	0	0	0	0	0	0	0	--	--	--	0	0	0	0	0
14/11/25	04:00	05:00	1	0	0	0	1	0	0	0	0	0	0	40	40	40	0	1	0	0	0
14/11/25	05:00	06:00	1	0	0	0	1	0	0	0	0	0	0	39	39	39	0	1	0	0	0
14/11/25	06:00	07:00	21	0	0	4	11	6	0	0	0	0	0	29	36	43	0	21	0	0	0
14/11/25	07:00	08:00	78	0	1	12	60	5	0	0	0	0	0	30	35	39	0	76	1	1	0
14/11/25	08:00	09:00	102	0	2	13	73	14	0	0	0	0	0	31	35	40	0	99	1	1	1
14/11/25	09:00	10:00	81	0	3	13	62	3	0	0	0	0	0	29	33	39	0	78	1	2	0
14/11/25	10:00	11:00	60	0	4	9	42	5	0	0	0	0	0	29	33	39	0	56	4	0	0
14/11/25	11:00	12:00	57	0	0	10	42	5	0	0	0	0	0	30	34	38	0	57	0	0	0
14/11/25	12:00	13:00	76	0	2	21	50	3	0	0	0	0	0	27	33	37	0	72	4	0	0
14/11/25	13:00	14:00	61	1	1	19	37	2	1	0	0	0	0	29	32	37	0	57	2	2	0
14/11/25	14:00	15:00	52	0	0	12	35	5	0	0	0	0	0	29	35	39	0	50	0	1	1
14/11/25	15:00	16:00	78	0	1	17	54	6	0	0	0	0	0	29	34	39	0	75	0	3	0
14/11/25	16:00	17:00	108	1	6	26	68	7	0	0	0	0	0	27	32	37	0	105	3	0	0
14/11/25	17:00	18:00	80	0	0	16	54	10	0	0	0	0	0	29	34	39	0	79	1	0	0
14/11/25	18:00	19:00	43	0	1	13	26	3	0	0	0	0	0	25	32	38	0	43	0	0	0
14/11/25	19:00	20:00	27	1	0	11	11	4	0	0	0	0	0	26	32	40	0	27	0	0	0
14/11/25	20:00	21:00	15	0	1	1	12	1	0	0	0	0	0	31	34	39	0	14	1	0	0
14/11/25	21:00	22:00	11	0	1	3	4	3	0	0	0	0	0	27	34	41	0	10	0	1	0
14/11/25	22:00	23:00	13	0	0	1	8	4	0	0	0	0	0	34	37	41	0	13	0	0	0
14/11/25	23:00	24:00	4	0	0	2	2	0	0	0	0	0	0	29	32	35	0	4	0	0	0

14/11/25		06:00-09:00	201	0	3	29	144	25	0	0	0	0	0	30	35	41	0	196	2	2	1
14/11/25		15:00-19:00	309	1	8	72	202	26	0	0	0	0	0	28	33	38	0	302	4	3	0
14/11/25		06:00-22:00	950	3	23	200	641	82	1	0	0	0	0	29	34	39	0	919	18	11	2
14/11/25		00:00-24:00	973	3	23	203	655	87	2	0	0	0	0	32	36	40	0	942	18	11	2



Site No: 13112501

Site: Littleworth Lane, West Sussex

DIRECTION: 1 North Bound

			Count	Speed bins [mph]										v15	vm	v85	Length bins [m]				
				1-10	11-20	21-30	31-40	41-50	51-60	61-70	71-80	81-90	>90	15%ile	mean	85%ile	1.5	6.5	8.5	10.5	14.0
Date	Time																P/C Bike	Car	MGV	HGV	Artic/Bus
Saturday	From	To																			
15/11/25	00:00	01:00	1	0	0	0	0	1	0	0	0	0	0	48	48	48	0	1	0	0	0
15/11/25	01:00	02:00	2	0	0	0	1	1	0	0	0	0	0	31	36	41	0	2	0	0	0
15/11/25	02:00	03:00	0	0	0	0	0	0	0	0	0	0	0	--	--	--	0	0	0	0	0
15/11/25	03:00	04:00	2	0	0	0	2	0	0	0	0	0	0	32	32	32	0	2	0	0	0
15/11/25	04:00	05:00	0	0	0	0	0	0	0	0	0	0	0	--	--	--	0	0	0	0	0
15/11/25	05:00	06:00	1	0	0	0	1	0	0	0	0	0	0	35	35	35	0	0	1	0	0
15/11/25	06:00	07:00	4	0	0	0	2	1	1	0	0	0	0	36	41	41	0	4	0	0	0
15/11/25	07:00	08:00	17	0	0	0	12	5	0	0	0	0	0	35	39	42	0	16	1	0	0
15/11/25	08:00	09:00	43	0	0	4	33	5	1	0	0	0	0	32	36	40	0	41	2	0	0
15/11/25	09:00	10:00	70	1	1	20	44	4	0	0	0	0	0	27	32	37	0	68	2	0	0
15/11/25	10:00	11:00	49	0	6	20	22	1	0	0	0	0	0	24	29	35	0	48	1	0	0
15/11/25	11:00	12:00	55	0	4	11	34	6	0	0	0	0	0	29	33	40	0	52	1	2	0
15/11/25	12:00	13:00	64	0	0	12	44	8	0	0	0	0	0	29	34	39	0	63	1	0	0
15/11/25	13:00	14:00	43	0	1	7	31	4	0	0	0	0	0	29	35	39	0	40	2	1	0
15/11/25	14:00	15:00	53	0	0	14	33	6	0	0	0	0	0	29	33	39	0	52	1	0	0
15/11/25	15:00	16:00	34	2	1	3	20	7	1	0	0	0	0	30	35	41	0	33	1	0	0
15/11/25	16:00	17:00	44	0	0	12	24	8	0	0	0	0	0	29	35	42	0	43	0	1	0
15/11/25	17:00	18:00	29	0	0	12	17	0	0	0	0	0	0	28	32	37	0	29	0	0	0
15/11/25	18:00	19:00	17	0	0	5	9	3	0	0	0	0	0	30	35	40	0	17	0	0	0
15/11/25	19:00	20:00	20	0	0	3	16	1	0	0	0	0	0	31	35	39	0	20	0	0	0
15/11/25	20:00	21:00	8	0	0	4	2	2	0	0	0	0	0	26	33	41	0	8	0	0	0
15/11/25	21:00	22:00	10	0	0	2	4	4	0	0	0	0	0	28	37	45	0	10	0	0	0
15/11/25	22:00	23:00	7	0	0	0	7	0	0	0	0	0	0	34	37	39	0	7	0	0	0
15/11/25	23:00	24:00	5	0	0	1	3	1	0	0	0	0	0	37	39	39	0	5	0	0	0
15/11/25		06:00-09:00	64	0	0	4	47	11	2	0	0	0	0	34	39	41	0	61	3	0	0
15/11/25		15:00-19:00	124	2	1	32	70	18	1	0	0	0	0	29	34	40	0	122	1	1	0
15/11/25		06:00-22:00	560	3	13	129	347	65	3	0	0	0	0	30	35	40	0	544	12	4	0
15/11/25		00:00-24:00	578	3	13	130	361	68	3	0	0	0	0	31	36	40	0	561	13	4	0



Site No: 13112501

Site: Littleworth Lane, West Sussex

DIRECTION: 1 North Bound

			Count	Speed bins [mph]										v15	vm	v85	Length bins [m]				
				1-10	11-20	21-30	31-40	41-50	51-60	61-70	71-80	81-90	>90	15%ile	mean	85%ile	1.5	6.5	8.5	10.5	14.0
Date	Time																P/C Bike	Car	MGV	HGV	Artic/Bus
Sunday	From	To																			
16/11/25	00:00	01:00	5	0	0	1	2	2	0	0	0	0	0	34	37	41	0	5	0	0	0
16/11/25	01:00	02:00	1	0	0	0	0	1	0	0	0	0	0	44	44	44	0	1	0	0	0
16/11/25	02:00	03:00	2	0	0	1	1	0	0	0	0	0	0	28	31	33	0	2	0	0	0
16/11/25	03:00	04:00	2	0	0	0	2	0	0	0	0	0	0	37	39	40	0	2	0	0	0
16/11/25	04:00	05:00	0	0	0	0	0	0	0	0	0	0	0	--	--	--	0	0	0	0	0
16/11/25	05:00	06:00	0	0	0	0	0	0	0	0	0	0	0	--	--	--	0	0	0	0	0
16/11/25	06:00	07:00	1	0	0	0	1	0	0	0	0	0	0	39	39	39	0	1	0	0	0
16/11/25	07:00	08:00	9	0	0	0	8	0	1	0	0	0	0	33	39	40	0	8	1	0	0
16/11/25	08:00	09:00	22	0	1	2	13	6	0	0	0	0	0	34	36	41	0	21	1	0	0
16/11/25	09:00	10:00	48	0	3	7	31	7	0	0	0	0	0	29	34	40	0	48	0	0	0
16/11/25	10:00	11:00	49	0	1	8	32	7	1	0	0	0	0	30	35	41	0	47	2	0	0
16/11/25	11:00	12:00	63	0	1	11	46	5	0	0	0	0	0	30	34	40	0	62	1	0	0
16/11/25	12:00	13:00	52	0	0	15	31	6	0	0	0	0	0	29	34	39	0	52	0	0	0
16/11/25	13:00	14:00	65	1	1	6	43	14	0	0	0	0	0	31	35	41	0	65	0	0	0
16/11/25	14:00	15:00	42	0	1	5	30	6	0	0	0	0	0	31	35	40	0	39	3	0	0
16/11/25	15:00	16:00	28	0	0	6	20	2	0	0	0	0	0	29	33	36	0	27	1	0	0
16/11/25	16:00	17:00	25	0	0	3	18	4	0	0	0	0	0	32	36	39	0	25	0	0	0
16/11/25	17:00	18:00	29	1	0	7	18	3	0	0	0	0	0	29	33	39	0	29	0	0	0
16/11/25	18:00	19:00	15	0	1	1	9	4	0	0	0	0	0	31	35	41	0	14	1	0	0
16/11/25	19:00	20:00	17	0	0	4	9	4	0	0	0	0	0	29	36	41	0	17	0	0	0
16/11/25	20:00	21:00	6	0	0	1	4	1	0	0	0	0	0	32	34	34	0	6	0	0	0
16/11/25	21:00	22:00	4	0	0	0	3	1	0	0	0	0	0	34	36	35	0	4	0	0	0
16/11/25	22:00	23:00	0	0	0	0	0	0	0	0	0	0	0	--	--	--	0	0	0	0	0
16/11/25	23:00	24:00	1	0	0	0	1	0	0	0	0	0	0	34	34	34	0	1	0	0	0
16/11/25		06:00-09:00	32	0	1	2	22	6	1	0	0	0	0	35	38	40	0	30	2	0	0
16/11/25		15:00-19:00	97	1	1	17	65	13	0	0	0	0	0	30	34	39	0	95	2	0	0
16/11/25		06:00-22:00	475	2	9	76	316	70	2	0	0	0	0	31	35	39	0	465	10	0	0
16/11/25		00:00-24:00	486	2	9	78	322	73	2	0	0	0	0	32	36	39	0	476	10	0	0



Site No: 13112501

Site: Littleworth Lane, West Sussex

DIRECTION: 1 North Bound

			Count	Speed bins [mph]										v15	vm	v85	Length bins [m]				
				1-10	11-20	21-30	31-40	41-50	51-60	61-70	71-80	81-90	>90	15%ile	mean	85%ile	1.5	6.5	8.5	10.5	14.0
Date	Time																P/C Bike	Car	MGV	HGV	Artic/Bus
Monday	From	To																			
17/11/25	00:00	01:00	1	0	0	1	0	0	0	0	0	0	0	29	29	29	0	1	0	0	0
17/11/25	01:00	02:00	0	0	0	0	0	0	0	0	0	0	0	--	--	--	0	0	0	0	0
17/11/25	02:00	03:00	0	0	0	0	0	0	0	0	0	0	0	--	--	--	0	0	0	0	0
17/11/25	03:00	04:00	0	0	0	0	0	0	0	0	0	0	0	--	--	--	0	0	0	0	0
17/11/25	04:00	05:00	1	0	0	0	1	0	0	0	0	0	0	37	37	37	0	1	0	0	0
17/11/25	05:00	06:00	5	0	0	1	3	0	1	0	0	0	0	36	38	39	0	5	0	0	0
17/11/25	06:00	07:00	15	0	1	1	8	4	1	0	0	0	0	34	37	42	0	14	1	0	0
17/11/25	07:00	08:00	96	1	0	11	71	13	0	0	0	0	0	31	36	40	0	88	5	3	0
17/11/25	08:00	09:00	110	3	12	43	48	4	0	0	0	0	0	22	29	37	0	97	8	3	2
17/11/25	09:00	10:00	82	2	4	19	51	6	0	0	0	0	0	26	32	39	0	75	6	1	0
17/11/25	10:00	11:00	50	1	1	11	31	6	0	0	0	0	0	29	34	40	0	43	6	1	0
17/11/25	11:00	12:00	40	0	1	12	19	8	0	0	0	0	0	29	34	41	0	37	2	1	0
17/11/25	12:00	13:00	60	0	0	15	36	9	0	0	0	0	0	29	35	40	0	57	2	1	0
17/11/25	13:00	14:00	40	0	1	5	29	5	0	0	0	0	0	31	34	39	0	34	5	1	0
17/11/25	14:00	15:00	50	0	4	8	32	6	0	0	0	0	0	29	34	39	0	45	3	2	0
17/11/25	15:00	16:00	68	0	1	23	36	8	0	0	0	0	0	27	33	39	0	63	2	3	0
17/11/25	16:00	17:00	91	0	2	8	64	16	1	0	0	0	0	31	35	41	0	89	2	0	0
17/11/25	17:00	18:00	94	0	1	15	64	14	0	0	0	0	0	30	35	40	0	93	1	0	0
17/11/25	18:00	19:00	50	0	0	9	31	10	0	0	0	0	0	30	36	42	0	48	2	0	0
17/11/25	19:00	20:00	16	0	0	2	9	5	0	0	0	0	0	32	37	43	0	16	0	0	0
17/11/25	20:00	21:00	12	0	0	3	6	2	1	0	0	0	0	30	37	45	0	12	0	0	0
17/11/25	21:00	22:00	2	0	0	0	1	1	0	0	0	0	0	39	40	41	0	2	0	0	0
17/11/25	22:00	23:00	2	0	0	0	2	0	0	0	0	0	0	32	35	38	0	2	0	0	0
17/11/25	23:00	24:00	2	0	0	2	0	0	0	0	0	0	0	29	29	29	0	2	0	0	0
17/11/25		06:00-09:00	221	4	13	55	127	21	1	0	0	0	0	29	34	40	0	199	14	6	2
17/11/25		15:00-19:00	303	0	4	55	195	48	1	0	0	0	0	30	35	41	0	293	7	3	0
17/11/25		06:00-22:00	876	7	28	185	536	117	3	0	0	0	0	30	35	41	0	813	45	16	2
17/11/25		00:00-24:00	887	7	28	189	542	117	4	0	0	0	0	31	35	39	0	824	45	16	2



Site No: 13112501

Site: Littleworth Lane, West Sussex

DIRECTION: 1 North Bound

			Count	Speed bins [mph]										v15	vm	v85	Length bins [m]				
				1-10	11-20	21-30	31-40	41-50	51-60	61-70	71-80	81-90	>90	15%ile	mean	85%ile	1.5	6.5	8.5	10.5	14.0
Date	Time																P/C Bike	Car	MGV	HGV	Artic/Bus
Tuesday	From	To																			
18/11/25	00:00	01:00	1	0	0	0	0	1	0	0	0	0	0	45	45	45	0	1	0	0	0
18/11/25	01:00	02:00	1	0	0	0	0	1	0	0	0	0	0	44	44	44	0	1	0	0	0
18/11/25	02:00	03:00	0	0	0	0	0	0	0	0	0	0	0	--	--	--	0	0	0	0	0
18/11/25	03:00	04:00	0	0	0	0	0	0	0	0	0	0	0	--	--	--	0	0	0	0	0
18/11/25	04:00	05:00	0	0	0	0	0	0	0	0	0	0	0	--	--	--	0	0	0	0	0
18/11/25	05:00	06:00	6	0	0	1	4	1	0	0	0	0	0	32	36	40	0	6	0	0	0
18/11/25	06:00	07:00	20	0	0	2	11	7	0	0	0	0	0	31	37	45	0	17	3	0	0
18/11/25	07:00	08:00	91	1	1	10	68	11	0	0	0	0	0	31	35	40	0	87	4	0	0
18/11/25	08:00	09:00	117	0	2	15	85	15	0	0	0	0	0	31	35	40	0	106	6	4	1
18/11/25	09:00	10:00	70	0	0	11	51	8	0	0	0	0	0	30	35	39	0	66	3	0	1
18/11/25	10:00	11:00	51	0	2	12	32	5	0	0	0	0	0	29	34	39	0	42	5	4	0
18/11/25	11:00	12:00	74	0	5	25	37	6	1	0	0	0	0	26	32	38	0	65	6	3	0
18/11/25	12:00	13:00	53	0	6	26	21	0	0	0	0	0	0	25	29	34	0	52	1	0	0
18/11/25	13:00	14:00	59	0	0	12	39	8	0	0	0	0	0	30	34	40	0	56	2	1	0
18/11/25	14:00	15:00	48	0	0	4	37	7	0	0	0	0	0	31	36	40	0	46	2	0	0
18/11/25	15:00	16:00	80	0	4	13	55	8	0	0	0	0	0	29	34	39	0	78	1	0	1
18/11/25	16:00	17:00	126	0	0	29	87	10	0	0	0	0	0	29	34	39	0	112	11	3	0
18/11/25	17:00	18:00	96	0	1	28	61	6	0	0	0	0	0	27	33	38	0	93	3	0	0
18/11/25	18:00	19:00	45	0	0	6	32	6	1	0	0	0	0	31	36	40	0	43	1	1	0
18/11/25	19:00	20:00	22	0	1	7	10	3	1	0	0	0	0	26	34	41	0	19	3	0	0
18/11/25	20:00	21:00	12	0	0	2	9	1	0	0	0	0	0	32	34	37	0	12	0	0	0
18/11/25	21:00	22:00	4	0	0	1	3	0	0	0	0	0	0	34	34	34	0	4	0	0	0
18/11/25	22:00	23:00	1	0	0	0	1	0	0	0	0	0	0	31	31	31	0	1	0	0	0
18/11/25	23:00	24:00	6	0	0	0	3	3	0	0	0	0	0	39	41	41	0	6	0	0	0
18/11/25		06:00-09:00	228	1	3	27	164	33	0	0	0	0	0	31	36	42	0	210	13	4	1
18/11/25		15:00-19:00	347	0	5	76	235	30	1	0	0	0	0	29	34	39	0	326	16	4	1
18/11/25		06:00-22:00	968	1	22	203	638	101	3	0	0	0	0	30	34	39	0	898	51	16	3
18/11/25		00:00-24:00	983	1	22	204	646	107	3	0	0	0	0	32	35	39	0	913	51	16	3



Site No: 13112501

Site: Littleworth Lane, West Sussex

DIRECTION: 1 North Bound

			Count	Speed bins [mph]										v15	vm	v85	Length bins [m]				
				1-10	11-20	21-30	31-40	41-50	51-60	61-70	71-80	81-90	>90	15%ile	mean	85%ile	1.5	6.5	8.5	10.5	14.0
Date	Time																P/C Bike	Car	MGV	HGV	Artic/Bus
Wednesday	From	To																			
19/11/25	00:00	01:00	0	0	0	0	0	0	0	0	0	0	0	--	--	--	0	0	0	0	0
19/11/25	01:00	02:00	1	0	0	0	1	0	0	0	0	0	0	40	40	40	0	1	0	0	0
19/11/25	02:00	03:00	0	0	0	0	0	0	0	0	0	0	0	--	--	--	0	0	0	0	0
19/11/25	03:00	04:00	0	0	0	0	0	0	0	0	0	0	0	--	--	--	0	0	0	0	0
19/11/25	04:00	05:00	0	0	0	0	0	0	0	0	0	0	0	--	--	--	0	0	0	0	0
19/11/25	05:00	06:00	2	0	0	0	1	1	0	0	0	0	0	33	38	42	0	2	0	0	0
19/11/25	06:00	07:00	25	0	0	3	17	3	2	0	0	0	0	32	38	41	0	24	1	0	0
19/11/25	07:00	08:00	94	0	2	16	69	7	0	0	0	0	0	30	35	39	0	92	0	2	0
19/11/25	08:00	09:00	167	0	6	43	97	21	0	0	0	0	0	28	33	39	0	160	4	2	1
19/11/25	09:00	10:00	111	0	1	34	72	4	0	0	0	0	0	27	32	37	0	101	5	5	0
19/11/25	10:00	11:00	76	0	3	39	32	2	0	0	0	0	0	26	30	34	0	67	5	4	0
19/11/25	11:00	12:00	62	0	5	36	20	1	0	0	0	0	0	23	28	32	0	60	1	1	0
19/11/25	12:00	13:00	76	1	5	15	52	3	0	0	0	0	0	27	32	38	0	71	4	1	0
19/11/25	13:00	14:00	63	0	2	15	46	0	0	0	0	0	0	29	32	35	0	58	3	2	0
19/11/25	14:00	15:00	62	0	0	10	42	10	0	0	0	0	0	30	36	41	0	55	6	1	0
19/11/25	15:00	16:00	103	0	0	13	82	8	0	0	0	0	0	31	35	39	0	98	3	2	0
19/11/25	16:00	17:00	137	2	14	30	81	10	0	0	0	0	0	24	32	39	0	134	1	2	0
19/11/25	17:00	18:00	127	0	4	27	79	17	0	0	0	0	0	29	34	39	0	124	1	2	0
19/11/25	18:00	19:00	74	0	0	16	50	8	0	0	0	0	0	29	34	39	0	69	3	2	0
19/11/25	19:00	20:00	24	1	1	3	16	3	0	0	0	0	0	29	34	39	0	22	2	0	0
19/11/25	20:00	21:00	18	0	0	4	6	8	0	0	0	0	0	29	37	43	0	18	0	0	0
19/11/25	21:00	22:00	8	0	0	1	5	2	0	0	0	0	0	33	36	41	0	8	0	0	0
19/11/25	22:00	23:00	2	0	0	0	1	0	1	0	0	0	0	37	46	55	0	2	0	0	0
19/11/25	23:00	24:00	3	0	0	0	2	1	0	0	0	0	0	32	40	49	0	3	0	0	0
19/11/25		06:00-09:00	286	0	8	62	183	31	2	0	0	0	0	30	35	40	0	276	5	4	1
19/11/25		15:00-19:00	441	2	18	86	292	43	0	0	0	0	0	28	34	39	0	425	8	8	0
19/11/25		06:00-22:00	1227	4	43	305	766	107	2	0	0	0	0	29	34	38	0	1161	39	26	1
19/11/25		00:00-24:00	1235	4	43	305	771	109	3	0	0	0	0	30	35	40	0	1169	39	26	1



Site No: 13112501

Site: Littleworth Lane, West Sussex

DIRECTION: 1 North Bound

			Count	Speed bins [mph]										v15	vm	v85	Length bins [m]				
				1-10	11-20	21-30	31-40	41-50	51-60	61-70	71-80	81-90	>90	15%ile	mean	85%ile	1.5	6.5	8.5	10.5	14.0
Date	Time																P/C Bike	Car	MGV	HGV	Artic/Bus
Thursday	From	To																			
20/11/25	00:00	01:00	1	0	0	0	0	1	0	0	0	0	0	41	41	41	0	1	0	0	0
20/11/25	01:00	02:00	1	0	0	0	0	1	0	0	0	0	0	43	43	43	0	1	0	0	0
20/11/25	02:00	03:00	0	0	0	0	0	0	0	0	0	0	0	--	--	--	0	0	0	0	0
20/11/25	03:00	04:00	1	0	0	0	0	1	0	0	0	0	0	41	41	41	0	1	0	0	0
20/11/25	04:00	05:00	1	0	0	0	1	0	0	0	0	0	0	34	34	34	0	0	1	0	0
20/11/25	05:00	06:00	4	0	0	0	1	3	0	0	0	0	0	42	41	44	0	4	0	0	0
20/11/25	06:00	07:00	24	0	0	1	18	5	0	0	0	0	0	34	37	41	0	23	1	0	0
20/11/25	07:00	08:00	106	0	7	10	74	15	0	0	0	0	0	30	34	40	0	101	3	2	0
20/11/25	08:00	09:00	155	1	2	23	109	20	0	0	0	0	0	30	35	40	0	141	9	3	2
20/11/25	09:00	10:00	100	0	0	19	72	9	0	0	0	0	0	30	35	39	0	92	4	4	0
20/11/25	10:00	11:00	82	0	1	10	56	15	0	0	0	0	0	31	36	41	0	74	7	1	0
20/11/25	11:00	12:00	86	0	3	18	58	7	0	0	0	0	0	29	33	38	0	80	5	1	0
20/11/25	12:00	13:00	78	0	0	10	53	15	0	0	0	0	0	31	35	41	0	70	8	0	0
20/11/25	13:00	14:00	63	0	1	10	44	8	0	0	0	0	0	30	34	39	0	57	2	4	0
20/11/25	14:00	15:00	79	0	0	23	40	16	0	0	0	0	0	28	34	41	0	74	4	1	0
20/11/25	15:00	16:00	105	0	15	25	60	5	0	0	0	0	0	22	31	39	0	93	7	5	0
20/11/25	16:00	17:00	116	1	2	25	74	13	0	1	0	0	0	29	34	39	0	106	9	1	0
20/11/25	17:00	18:00	93	0	0	17	61	15	0	0	0	0	0	29	35	41	0	88	4	1	0
20/11/25	18:00	19:00	59	2	2	11	36	8	0	0	0	0	0	28	34	40	0	56	2	1	0
20/11/25	19:00	20:00	22	0	1	3	16	2	0	0	0	0	0	29	34	40	0	22	0	0	0
20/11/25	20:00	21:00	20	0	0	7	9	4	0	0	0	0	0	29	35	42	0	20	0	0	0
20/11/25	21:00	22:00	11	0	0	1	6	4	0	0	0	0	0	32	38	45	0	11	0	0	0
20/11/25	22:00	23:00	6	0	0	1	4	1	0	0	0	0	0	35	36	39	0	6	0	0	0
20/11/25	23:00	24:00	7	0	0	2	4	0	1	0	0	0	0	27	34	39	0	7	0	0	0
20/11/25		06:00-09:00	285	1	9	34	201	40	0	0	0	0	0	31	35	40	0	265	13	5	2
20/11/25		15:00-19:00	373	3	19	78	231	41	0	1	0	0	0	27	34	40	0	343	22	8	0
20/11/25		06:00-22:00	1199	4	34	213	786	161	0	1	0	0	0	29	35	40	0	1108	65	24	2
20/11/25		00:00-24:00	1220	4	34	216	796	168	1	1	0	0	0	32	36	40	0	1128	66	24	2
Total			6362	24	172	1325	4093	729	18	1	0	0	0	31	35	40	0	6013	242	97	10



Site No: 13112501

Site: Littleworth Lane, West Sussex

DIRECTION: 2 South Bound

			Count	Speed bins [mph]										v15	vm	v85	Length bins [m]				
				1-10	11-20	21-30	31-40	41-50	51-60	61-70	71-80	81-90	>90	15%ile	mean	85%ile	1.5	6.5	8.5	10.5	14.0
Date	Time																P/C Bike	Car	MGV	HGV	Artic/Bus
Friday	From	To																			
14/11/25	00:00	01:00	2	0	1	1	0	0	0	0	0	0	0	13	21	29	0	2	0	0	0
14/11/25	01:00	02:00	0	0	0	0	0	0	0	0	0	0	0	--	--	--	0	0	0	0	0
14/11/25	02:00	03:00	0	0	0	0	0	0	0	0	0	0	0	--	--	--	0	0	0	0	0
14/11/25	03:00	04:00	0	0	0	0	0	0	0	0	0	0	0	--	--	--	0	0	0	0	0
14/11/25	04:00	05:00	1	0	0	1	0	0	0	0	0	0	0	24	24	24	0	1	0	0	0
14/11/25	05:00	06:00	4	0	0	1	2	1	0	0	0	0	0	36	37	40	0	4	0	0	0
14/11/25	06:00	07:00	15	0	0	3	12	0	0	0	0	0	0	29	33	37	0	14	0	0	1
14/11/25	07:00	08:00	80	0	0	20	58	2	0	0	0	0	0	29	33	36	0	73	4	1	2
14/11/25	08:00	09:00	110	1	3	33	67	6	0	0	0	0	0	26	32	37	0	101	3	3	3
14/11/25	09:00	10:00	56	0	0	24	28	4	0	0	0	0	0	27	32	37	0	48	4	2	2
14/11/25	10:00	11:00	57	0	3	22	32	0	0	0	0	0	0	27	31	36	0	52	4	1	0
14/11/25	11:00	12:00	60	0	1	18	38	3	0	0	0	0	0	29	32	37	0	56	3	0	1
14/11/25	12:00	13:00	76	1	5	39	30	1	0	0	0	0	0	26	30	35	0	68	6	1	1
14/11/25	13:00	14:00	77	0	3	23	50	1	0	0	0	0	0	26	31	36	0	69	5	1	2
14/11/25	14:00	15:00	82	0	0	36	41	5	0	0	0	0	0	26	31	37	0	77	4	0	1
14/11/25	15:00	16:00	78	0	1	25	47	5	0	0	0	0	0	27	32	37	0	71	2	2	3
14/11/25	16:00	17:00	103	0	0	47	53	3	0	0	0	0	0	27	31	35	0	100	1	0	2
14/11/25	17:00	18:00	73	0	1	34	35	3	0	0	0	0	0	26	31	36	0	70	1	0	2
14/11/25	18:00	19:00	50	0	2	24	22	2	0	0	0	0	0	26	30	36	0	45	2	0	3
14/11/25	19:00	20:00	34	0	0	10	20	4	0	0	0	0	0	28	33	37	0	33	0	1	0
14/11/25	20:00	21:00	30	0	2	15	11	2	0	0	0	0	0	26	31	36	0	27	0	0	3
14/11/25	21:00	22:00	20	0	0	10	9	1	0	0	0	0	0	26	30	36	0	15	2	1	2
14/11/25	22:00	23:00	15	0	0	5	10	0	0	0	0	0	0	24	31	34	0	14	0	0	1
14/11/25	23:00	24:00	7	0	0	2	4	1	0	0	0	0	0	27	33	37	0	6	0	0	1
14/11/25		06:00-09:00	205	1	3	56	137	8	0	0	0	0	0	28	32	37	0	188	7	4	6
14/11/25		15:00-19:00	304	0	4	130	157	13	0	0	0	0	0	27	31	36	0	286	6	2	10
14/11/25		06:00-22:00	1001	2	21	383	553	42	0	0	0	0	0	27	31	36	0	919	41	13	28
14/11/25		00:00-24:00	1030	2	22	393	569	44	0	0	0	0	0	26	31	35	0	946	41	13	30



Site No: 13112501

Site: Littleworth Lane, West Sussex

DIRECTION: 2 South Bound

			Count	Speed bins [mph]										v15	vm	v85	Length bins [m]				
				1-10	11-20	21-30	31-40	41-50	51-60	61-70	71-80	81-90	>90	15%ile	mean	85%ile	1.5	6.5	8.5	10.5	14.0
Date	Time																P/C Bike	Car	MGV	HGV	Artic/Bus
Saturday	From	To																			
15/11/25	00:00	01:00	3	0	0	0	3	0	0	0	0	0	0	31	32	34	0	3	0	0	0
15/11/25	01:00	02:00	2	0	0	0	2	0	0	0	0	0	0	31	32	32	0	1	1	0	0
15/11/25	02:00	03:00	1	0	0	1	0	0	0	0	0	0	0	28	28	28	0	1	0	0	0
15/11/25	03:00	04:00	1	0	1	0	0	0	0	0	0	0	0	18	18	18	0	1	0	0	0
15/11/25	04:00	05:00	2	0	0	0	2	0	0	0	0	0	0	37	37	37	0	0	2	0	0
15/11/25	05:00	06:00	4	0	0	1	3	0	0	0	0	0	0	34	34	37	0	4	0	0	0
15/11/25	06:00	07:00	3	0	0	1	2	0	0	0	0	0	0	28	30	32	0	2	0	0	1
15/11/25	07:00	08:00	13	0	0	4	9	0	0	0	0	0	0	28	32	36	0	11	0	0	2
15/11/25	08:00	09:00	31	0	3	7	19	2	0	0	0	0	0	27	31	36	0	28	2	0	1
15/11/25	09:00	10:00	47	2	4	17	21	3	0	0	0	0	0	22	30	36	0	45	0	0	2
15/11/25	10:00	11:00	52	0	2	26	20	4	0	0	0	0	0	23	30	36	0	47	2	2	1
15/11/25	11:00	12:00	62	0	1	27	31	3	0	0	0	0	0	27	31	36	0	59	2	0	1
15/11/25	12:00	13:00	70	0	2	16	47	5	0	0	0	0	0	28	33	37	0	65	4	0	1
15/11/25	13:00	14:00	64	1	0	16	43	4	0	0	0	0	0	29	33	36	0	60	0	3	1
15/11/25	14:00	15:00	68	0	3	29	33	3	0	0	0	0	0	26	31	37	0	65	1	1	1
15/11/25	15:00	16:00	54	0	2	22	28	2	0	0	0	0	0	27	31	36	0	51	1	0	2
15/11/25	16:00	17:00	60	1	0	26	31	2	0	0	0	0	0	28	31	36	0	59	1	0	0
15/11/25	17:00	18:00	39	0	1	12	26	0	0	0	0	0	0	28	31	36	0	35	2	0	2
15/11/25	18:00	19:00	32	0	1	14	15	2	0	0	0	0	0	25	30	35	0	29	1	0	2
15/11/25	19:00	20:00	29	0	0	11	17	1	0	0	0	0	0	27	32	37	0	27	0	0	2
15/11/25	20:00	21:00	14	0	1	7	5	1	0	0	0	0	0	25	31	39	0	12	0	0	2
15/11/25	21:00	22:00	9	0	0	4	5	0	0	0	0	0	0	26	31	34	0	6	0	0	3
15/11/25	22:00	23:00	12	0	0	4	7	1	0	0	0	0	0	29	34	37	0	11	0	0	1
15/11/25	23:00	24:00	8	0	0	6	2	0	0	0	0	0	0	26	29	33	0	7	0	0	1
15/11/25		06:00-09:00	47	0	3	12	30	2	0	0	0	0	0	28	31	35	0	41	2	0	4
15/11/25		15:00-19:00	185	1	4	74	100	6	0	0	0	0	0	27	31	36	0	174	5	0	6
15/11/25		06:00-22:00	647	4	20	239	352	32	0	0	0	0	0	27	31	36	0	601	16	6	24
15/11/25		00:00-24:00	680	4	21	251	371	33	0	0	0	0	0	27	31	35	0	629	19	6	26



Site No: 13112501

Site: Littleworth Lane, West Sussex

DIRECTION: 2 South Bound

			Count	Speed bins [mph]										v15	vm	v85	Length bins [m]				
				1-10	11-20	21-30	31-40	41-50	51-60	61-70	71-80	81-90	>90	15%ile	mean	85%ile	1.5	6.5	8.5	10.5	14.0
Date	Time																P/C Bike	Car	MGV	HGV	Artic/Bus
Sunday	From	To																			
16/11/25	00:00	01:00	7	0	0	2	5	0	0	0	0	0	0	30	32	34	0	6	1	0	0
16/11/25	01:00	02:00	1	0	0	0	1	0	0	0	0	0	0	37	37	37	0	1	0	0	0
16/11/25	02:00	03:00	0	0	0	0	0	0	0	0	0	0	0	--	--	--	0	0	0	0	0
16/11/25	03:00	04:00	1	0	0	0	1	0	0	0	0	0	0	37	37	37	0	1	0	0	0
16/11/25	04:00	05:00	0	0	0	0	0	0	0	0	0	0	0	--	--	--	0	0	0	0	0
16/11/25	05:00	06:00	0	0	0	0	0	0	0	0	0	0	0	--	--	--	0	0	0	0	0
16/11/25	06:00	07:00	2	0	0	1	0	1	0	0	0	0	0	29	39	49	0	2	0	0	0
16/11/25	07:00	08:00	8	0	0	2	6	0	0	0	0	0	0	29	33	37	0	8	0	0	0
16/11/25	08:00	09:00	18	0	1	6	11	0	0	0	0	0	0	27	31	35	0	18	0	0	0
16/11/25	09:00	10:00	20	2	2	5	11	0	0	0	0	0	0	18	27	36	0	19	1	0	0
16/11/25	10:00	11:00	45	0	5	14	25	1	0	0	0	0	0	24	30	37	0	42	3	0	0
16/11/25	11:00	12:00	46	0	3	17	22	3	1	0	0	0	0	24	31	36	0	44	2	0	0
16/11/25	12:00	13:00	59	0	3	21	32	3	0	0	0	0	0	27	31	36	0	58	1	0	0
16/11/25	13:00	14:00	60	0	1	19	37	3	0	0	0	0	0	27	32	37	0	59	0	1	0
16/11/25	14:00	15:00	47	0	1	24	20	2	0	0	0	0	0	26	30	36	0	47	0	0	0
16/11/25	15:00	16:00	54	0	1	24	27	2	0	0	0	0	0	26	31	37	0	53	1	0	0
16/11/25	16:00	17:00	47	0	1	25	19	1	1	0	0	0	0	26	30	35	0	46	1	0	0
16/11/25	17:00	18:00	34	1	0	14	16	3	0	0	0	0	0	27	31	37	0	34	0	0	0
16/11/25	18:00	19:00	26	0	0	9	17	0	0	0	0	0	0	29	32	36	0	25	1	0	0
16/11/25	19:00	20:00	16	0	0	8	8	0	0	0	0	0	0	27	30	36	0	14	2	0	0
16/11/25	20:00	21:00	15	0	0	9	6	0	0	0	0	0	0	29	31	34	0	14	0	1	0
16/11/25	21:00	22:00	11	0	0	6	5	0	0	0	0	0	0	28	30	35	0	11	0	0	0
16/11/25	22:00	23:00	8	0	0	2	6	0	0	0	0	0	0	28	32	37	0	8	0	0	0
16/11/25	23:00	24:00	5	0	0	3	2	0	0	0	0	0	0	28	30	31	0	4	1	0	0
16/11/25		06:00-09:00	28	0	1	9	17	1	0	0	0	0	0	28	34	40	0	28	0	0	0
16/11/25		15:00-19:00	161	1	2	72	79	6	1	0	0	0	0	27	31	36	0	158	3	0	0
16/11/25		06:00-22:00	508	3	18	204	262	19	2	0	0	0	0	26	31	37	0	494	12	2	0
16/11/25		00:00-24:00	530	3	18	211	277	19	2	0	0	0	0	28	32	36	0	514	14	2	0



Site No: 13112501

Site: Littleworth Lane, West Sussex

DIRECTION: 2 South Bound

			Count	Speed bins [mph]										v15	vm	v85	Length bins [m]				
				1-10	11-20	21-30	31-40	41-50	51-60	61-70	71-80	81-90	>90	15%ile	mean	85%ile	1.5	6.5	8.5	10.5	14.0
Date	Time																P/C Bike	Car	MGV	HGV	Artic/Bus
Monday	From	To																			
17/11/25	00:00	01:00	0	0	0	0	0	0	0	0	0	0	0	--	--	--	0	0	0	0	0
17/11/25	01:00	02:00	0	0	0	0	0	0	0	0	0	0	0	--	--	--	0	0	0	0	0
17/11/25	02:00	03:00	0	0	0	0	0	0	0	0	0	0	0	--	--	--	0	0	0	0	0
17/11/25	03:00	04:00	0	0	0	0	0	0	0	0	0	0	0	--	--	--	0	0	0	0	0
17/11/25	04:00	05:00	1	0	0	1	0	0	0	0	0	0	0	21	21	21	0	1	0	0	0
17/11/25	05:00	06:00	3	0	0	2	1	0	0	0	0	0	0	29	32	38	0	3	0	0	0
17/11/25	06:00	07:00	13	0	0	3	10	0	0	0	0	0	0	29	32	34	0	11	0	1	1
17/11/25	07:00	08:00	82	0	1	22	55	4	0	0	0	0	0	28	33	37	0	73	6	1	2
17/11/25	08:00	09:00	107	6	22	41	38	0	0	0	0	0	0	17	26	33	0	80	24	1	2
17/11/25	09:00	10:00	55	0	2	22	29	2	0	0	0	0	0	24	30	36	0	47	6	2	0
17/11/25	10:00	11:00	42	0	0	20	19	3	0	0	0	0	0	26	32	39	0	36	5	0	1
17/11/25	11:00	12:00	41	0	3	14	23	1	0	0	0	0	0	25	31	37	0	33	4	3	1
17/11/25	12:00	13:00	54	0	2	26	23	3	0	0	0	0	0	26	30	36	0	46	7	0	1
17/11/25	13:00	14:00	56	0	1	17	35	3	0	0	0	0	0	27	32	37	0	50	4	1	1
17/11/25	14:00	15:00	72	0	4	27	35	6	0	0	0	0	0	26	31	38	0	67	0	4	1
17/11/25	15:00	16:00	100	1	6	50	40	3	0	0	0	0	0	23	29	35	0	85	8	5	2
17/11/25	16:00	17:00	104	1	1	36	61	5	0	0	0	0	0	27	32	37	0	98	4	1	1
17/11/25	17:00	18:00	88	0	0	34	49	5	0	0	0	0	0	28	32	37	0	84	2	0	2
17/11/25	18:00	19:00	49	0	2	19	24	4	0	0	0	0	0	24	32	38	0	44	2	0	3
17/11/25	19:00	20:00	25	0	0	8	12	5	0	0	0	0	0	26	34	41	0	22	0	1	2
17/11/25	20:00	21:00	19	0	0	6	13	0	0	0	0	0	0	29	32	36	0	15	1	1	2
17/11/25	21:00	22:00	13	0	1	5	6	0	1	0	0	0	0	29	33	35	0	10	0	0	3
17/11/25	22:00	23:00	8	1	0	4	3	0	0	0	0	0	0	22	27	34	0	7	0	0	1
17/11/25	23:00	24:00	4	0	1	0	1	2	0	0	0	0	0	31	35	45	0	2	1	0	1
17/11/25		06:00-09:00	202	6	23	66	103	4	0	0	0	0	0	25	30	35	0	164	30	3	5
17/11/25		15:00-19:00	341	2	9	139	174	17	0	0	0	0	0	26	31	37	0	311	16	6	8
17/11/25		06:00-22:00	920	8	45	350	472	44	1	0	0	0	0	26	31	37	0	801	73	21	25
17/11/25		00:00-24:00	936	9	46	357	477	46	1	0	0	0	0	26	31	36	0	814	74	21	27



Site No: 13112501

Site: Littleworth Lane, West Sussex

DIRECTION: 2 South Bound

			Count	Speed bins [mph]										v15	vm	v85	Length bins [m]				
				1-10	11-20	21-30	31-40	41-50	51-60	61-70	71-80	81-90	>90	15%ile	mean	85%ile	1.5	6.5	8.5	10.5	14.0
Date	Time																P/C Bike	Car	MGV	HGV	Artic/Bus
Tuesday	From	To																			
18/11/25	00:00	01:00	1	0	0	0	1	0	0	0	0	0	0	38	38	38	0	1	0	0	0
18/11/25	01:00	02:00	1	0	0	0	1	0	0	0	0	0	0	31	31	31	0	0	1	0	0
18/11/25	02:00	03:00	0	0	0	0	0	0	0	0	0	0	0	--	--	--	0	0	0	0	0
18/11/25	03:00	04:00	3	0	0	0	1	2	0	0	0	0	0	37	42	45	0	3	0	0	0
18/11/25	04:00	05:00	2	0	0	1	1	0	0	0	0	0	0	23	27	31	0	1	1	0	0
18/11/25	05:00	06:00	3	0	0	1	1	1	0	0	0	0	0	27	35	41	0	3	0	0	0
18/11/25	06:00	07:00	12	0	0	4	8	0	0	0	0	0	0	29	32	36	0	11	0	0	1
18/11/25	07:00	08:00	93	0	1	31	59	2	0	0	0	0	0	28	32	37	0	83	7	1	2
18/11/25	08:00	09:00	107	0	2	37	63	5	0	0	0	0	0	27	32	37	0	101	1	3	2
18/11/25	09:00	10:00	66	1	4	19	41	1	0	0	0	0	0	25	30	36	0	60	3	1	2
18/11/25	10:00	11:00	56	1	1	18	34	2	0	0	0	0	0	27	31	36	0	49	5	1	1
18/11/25	11:00	12:00	51	0	1	28	20	2	0	0	0	0	0	25	30	36	0	45	4	2	0
18/11/25	12:00	13:00	68	1	3	33	29	2	0	0	0	0	0	25	30	34	0	65	2	0	1
18/11/25	13:00	14:00	63	0	0	27	32	4	0	0	0	0	0	27	32	37	0	58	3	0	2
18/11/25	14:00	15:00	71	0	4	21	45	1	0	0	0	0	0	27	31	36	0	65	4	1	1
18/11/25	15:00	16:00	82	0	2	25	54	1	0	0	0	0	0	28	31	36	0	78	1	1	2
18/11/25	16:00	17:00	119	0	2	50	64	3	0	0	0	0	0	27	31	37	0	112	4	1	2
18/11/25	17:00	18:00	90	0	1	42	45	2	0	0	0	0	0	26	31	36	0	87	1	0	2
18/11/25	18:00	19:00	53	1	1	25	23	3	0	0	0	0	0	25	30	37	0	48	2	0	3
18/11/25	19:00	20:00	29	0	0	12	16	1	0	0	0	0	0	27	32	38	0	27	1	0	1
18/11/25	20:00	21:00	18	0	0	7	8	3	0	0	0	0	0	25	32	37	0	15	0	0	3
18/11/25	21:00	22:00	13	0	0	4	9	0	0	0	0	0	0	27	32	38	0	10	0	0	3
18/11/25	22:00	23:00	7	0	0	1	6	0	0	0	0	0	0	31	34	37	0	6	0	0	1
18/11/25	23:00	24:00	2	0	0	2	0	0	0	0	0	0	0	28	29	29	0	0	1	0	1
18/11/25		06:00-09:00	212	0	3	72	130	7	0	0	0	0	0	28	32	37	0	195	8	4	5
18/11/25		15:00-19:00	344	1	6	142	186	9	0	0	0	0	0	27	31	37	0	325	8	2	9
18/11/25		06:00-22:00	991	4	22	383	550	32	0	0	0	0	0	27	31	37	0	914	38	11	28
18/11/25		00:00-24:00	1010	4	22	388	561	35	0	0	0	0	0	28	32	36	0	928	41	11	30



Site No: 13112501

Site: Littleworth Lane, West Sussex

DIRECTION: 2 South Bound

			Count	Speed bins [mph]										v15	vm	v85	Length bins [m]				
				1-10	11-20	21-30	31-40	41-50	51-60	61-70	71-80	81-90	>90	15%ile	mean	85%ile	1.5	6.5	8.5	10.5	14.0
Date	Time																P/C Bike	Car	MGV	HGV	Artic/Bus
Wednesday	From	To																			
19/11/25	00:00	01:00	4	0	0	1	3	0	0	0	0	0	0	36	34	36	0	4	0	0	0
19/11/25	01:00	02:00	2	0	0	2	0	0	0	0	0	0	0	26	28	30	0	1	1	0	0
19/11/25	02:00	03:00	0	0	0	0	0	0	0	0	0	0	0	--	--	--	0	0	0	0	0
19/11/25	03:00	04:00	0	0	0	0	0	0	0	0	0	0	0	--	--	--	0	0	0	0	0
19/11/25	04:00	05:00	2	0	0	1	0	1	0	0	0	0	0	24	33	41	0	2	0	0	0
19/11/25	05:00	06:00	5	0	0	2	3	0	0	0	0	0	0	27	31	34	0	5	0	0	0
19/11/25	06:00	07:00	14	0	0	3	11	0	0	0	0	0	0	29	32	36	0	12	0	2	0
19/11/25	07:00	08:00	116	0	1	35	77	3	0	0	0	0	0	28	33	37	0	105	7	3	1
19/11/25	08:00	09:00	152	0	1	64	80	7	0	0	0	0	0	26	31	37	0	142	7	2	1
19/11/25	09:00	10:00	92	0	2	34	54	2	0	0	0	0	0	27	31	36	0	80	8	3	1
19/11/25	10:00	11:00	54	0	1	17	33	3	0	0	0	0	0	27	32	37	0	51	1	1	1
19/11/25	11:00	12:00	59	0	1	32	26	0	0	0	0	0	0	24	29	34	0	48	4	5	2
19/11/25	12:00	13:00	76	1	1	27	44	3	0	0	0	0	0	28	31	36	0	69	6	0	1
19/11/25	13:00	14:00	72	1	8	29	33	1	0	0	0	0	0	22	29	34	0	65	3	3	1
19/11/25	14:00	15:00	82	0	0	33	41	8	0	0	0	0	0	28	32	39	0	73	6	2	1
19/11/25	15:00	16:00	94	0	1	40	49	4	0	0	0	0	0	27	31	36	0	81	10	1	2
19/11/25	16:00	17:00	144	3	10	65	61	5	0	0	0	0	0	24	29	35	0	135	7	0	2
19/11/25	17:00	18:00	130	0	0	38	83	8	1	0	0	0	0	29	33	37	0	124	4	0	2
19/11/25	18:00	19:00	53	0	1	18	33	1	0	0	0	0	0	28	32	37	0	47	3	0	3
19/11/25	19:00	20:00	28	0	2	11	13	2	0	0	0	0	0	24	31	37	0	26	1	0	1
19/11/25	20:00	21:00	19	0	0	4	13	2	0	0	0	0	0	30	34	37	0	16	0	0	3
19/11/25	21:00	22:00	18	0	0	8	8	2	0	0	0	0	0	26	32	37	0	16	0	0	2
19/11/25	22:00	23:00	10	0	0	3	5	2	0	0	0	0	0	22	32	42	0	9	0	0	1
19/11/25	23:00	24:00	6	0	0	2	3	0	1	0	0	0	0	30	37	39	0	5	0	0	1
19/11/25		06:00-09:00	282	0	2	102	168	10	0	0	0	0	0	28	32	37	0	259	14	7	2
19/11/25		15:00-19:00	421	3	12	161	226	18	1	0	0	0	0	27	31	36	0	387	24	1	9
19/11/25		06:00-22:00	1203	5	29	458	659	51	1	0	0	0	0	27	31	36	0	1090	67	22	24
19/11/25		00:00-24:00	1232	5	29	469	673	54	2	0	0	0	0	27	32	37	0	1116	68	22	26



Site No: 13112501

Site: Littleworth Lane, West Sussex

DIRECTION: 2 South Bound

			Count	Speed bins [mph]										v15	vm	v85	Length bins [m]				
				1-10	11-20	21-30	31-40	41-50	51-60	61-70	71-80	81-90	>90	15%ile	mean	85%ile	1.5	6.5	8.5	10.5	14.0
Date	Time																P/C Bike	Car	MGV	HGV	Artic/Bus
Thursday	From	To																			
20/11/25	00:00	01:00	3	0	0	1	1	1	0	0	0	0	0	29	35	41	0	3	0	0	0
20/11/25	01:00	02:00	1	0	0	0	1	0	0	0	0	0	0	33	33	33	0	1	0	0	0
20/11/25	02:00	03:00	1	0	0	1	0	0	0	0	0	0	0	29	29	29	0	0	1	0	0
20/11/25	03:00	04:00	0	0	0	0	0	0	0	0	0	0	0	--	--	--	0	0	0	0	0
20/11/25	04:00	05:00	1	0	0	1	0	0	0	0	0	0	0	22	22	22	0	1	0	0	0
20/11/25	05:00	06:00	4	0	0	1	2	1	0	0	0	0	0	34	34	35	0	3	1	0	0
20/11/25	06:00	07:00	14	0	0	4	8	2	0	0	0	0	0	29	35	39	0	12	1	0	1
20/11/25	07:00	08:00	141	0	3	47	84	7	0	0	0	0	0	28	32	37	0	126	12	1	2
20/11/25	08:00	09:00	185	0	1	60	117	7	0	0	0	0	0	28	33	37	0	172	8	4	1
20/11/25	09:00	10:00	96	0	0	30	64	2	0	0	0	0	0	28	32	37	0	80	11	2	3
20/11/25	10:00	11:00	77	0	2	24	44	7	0	0	0	0	0	28	33	37	0	68	5	3	1
20/11/25	11:00	12:00	71	1	2	28	35	5	0	0	0	0	0	25	31	37	0	60	7	3	1
20/11/25	12:00	13:00	84	0	1	25	52	5	1	0	0	0	0	28	32	37	0	79	2	2	1
20/11/25	13:00	14:00	76	1	1	32	41	0	1	0	0	0	0	27	31	34	0	70	5	0	1
20/11/25	14:00	15:00	82	0	4	33	40	5	0	0	0	0	0	26	32	38	0	73	7	1	1
20/11/25	15:00	16:00	108	0	2	43	60	3	0	0	0	0	0	26	31	36	0	97	6	3	2
20/11/25	16:00	17:00	123	0	3	47	69	3	1	0	0	0	0	27	31	36	0	111	9	1	2
20/11/25	17:00	18:00	102	0	2	43	51	6	0	0	0	0	0	28	32	37	0	97	3	0	2
20/11/25	18:00	19:00	61	1	0	20	36	4	0	0	0	0	0	28	33	37	0	58	1	0	2
20/11/25	19:00	20:00	40	0	0	16	21	3	0	0	0	0	0	27	32	37	0	38	0	0	2
20/11/25	20:00	21:00	19	0	0	8	8	3	0	0	0	0	0	27	33	40	0	16	0	0	3
20/11/25	21:00	22:00	16	0	0	4	11	1	0	0	0	0	0	28	35	39	0	14	0	0	2
20/11/25	22:00	23:00	11	0	0	3	6	2	0	0	0	0	0	30	35	38	0	10	0	0	1
20/11/25	23:00	24:00	6	0	1	2	2	1	0	0	0	0	0	26	31	35	0	4	1	1	0
20/11/25		06:00-09:00	340	0	4	111	209	16	0	0	0	0	0	28	33	38	0	310	21	5	4
20/11/25		15:00-19:00	394	1	7	153	216	16	1	0	0	0	0	27	32	37	0	363	19	4	8
20/11/25		06:00-22:00	1295	3	21	464	741	63	3	0	0	0	0	27	32	37	0	1171	77	20	27
20/11/25		00:00-24:00	1322	3	22	473	753	68	3	0	0	0	0	28	32	36	0	1193	80	21	28
Total			6740	30	180	2542	3681	299	8	0	0	0	0	27	31	36	0	6140	337	96	167