


KEY - TREES

- HIGH-GRADE CATEGORY 'A' TREE
PROTECTED & RETAINED
- MEDIUM-GRADE CATEGORY 'B' TREE
PROTECTED & RETAINED
- LOW-GRADE CATEGORY 'C' TREE
PROTECTED & RETAINED WHERE POSSIBLE
- CATEGORY 'U' POOR QUALITY TREE -
POTENTIALLY HAZARDOUS
- ROOT PROTECTION AREA (RPA)

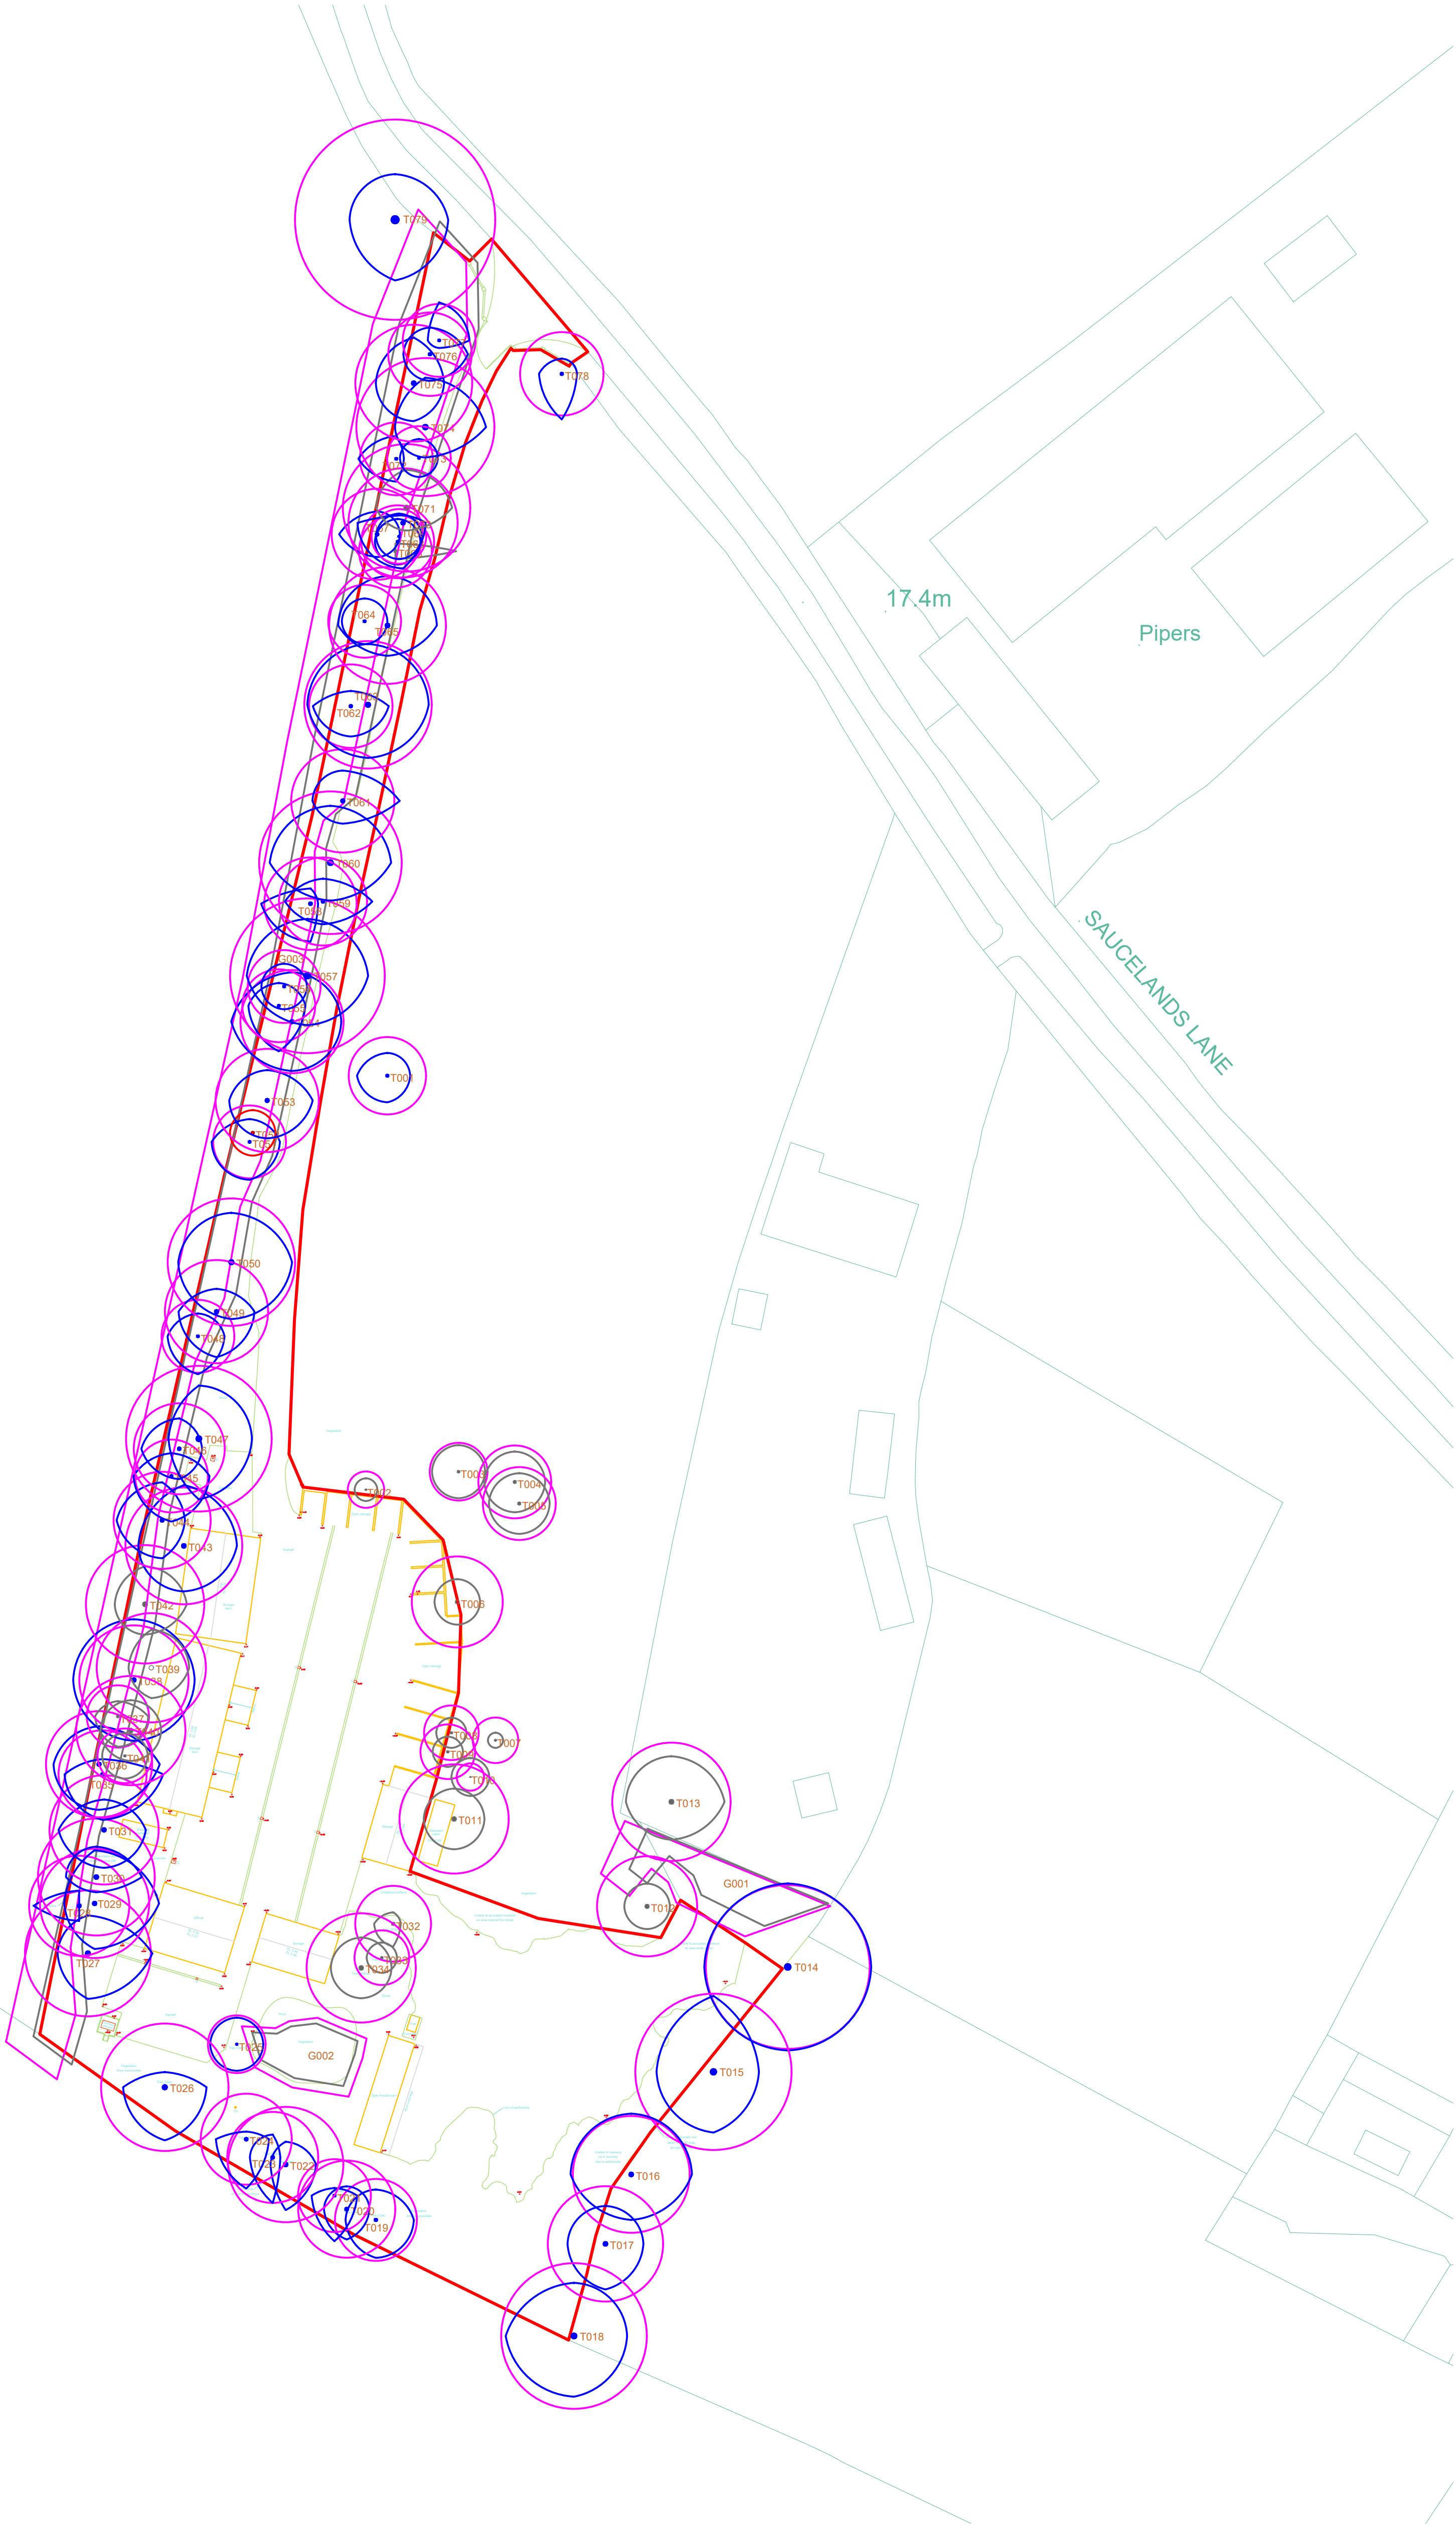

BS:5837 TREE
CONSTRAINTS
PLAN

Client: Nik Antoniou

Site:
Greenacres
Saucelands Lane
Shipley
West Sussex
RH13 8PU

A topographical survey has been provided by the client. Trees not included on the topographical survey have been plotted by eye by the Tree Surveyor. The position of trees should not therefore, be taken as exact - but is considered to be a good representation of the position of trees in relation to the site and any future building works.

Survey by Sarah Duckworth
Arboricultural Consultant

sarahduckworth@hotmail.com
T:01672 519811 M:07810440546

Scale 1:250 @ A1
Date: JUNE 2024

Ref: GREENACRES TCP 06372/2024

1:500



DUCKWORTHS
ARBORICULTURE LTD.