


Plot 104

Type A1
1 Bed - 2 Person
Private

Area: 50.82m² (547ft²)
(to plaster finish)

M4(2) Compliant
NDSS Compliant

First Floor

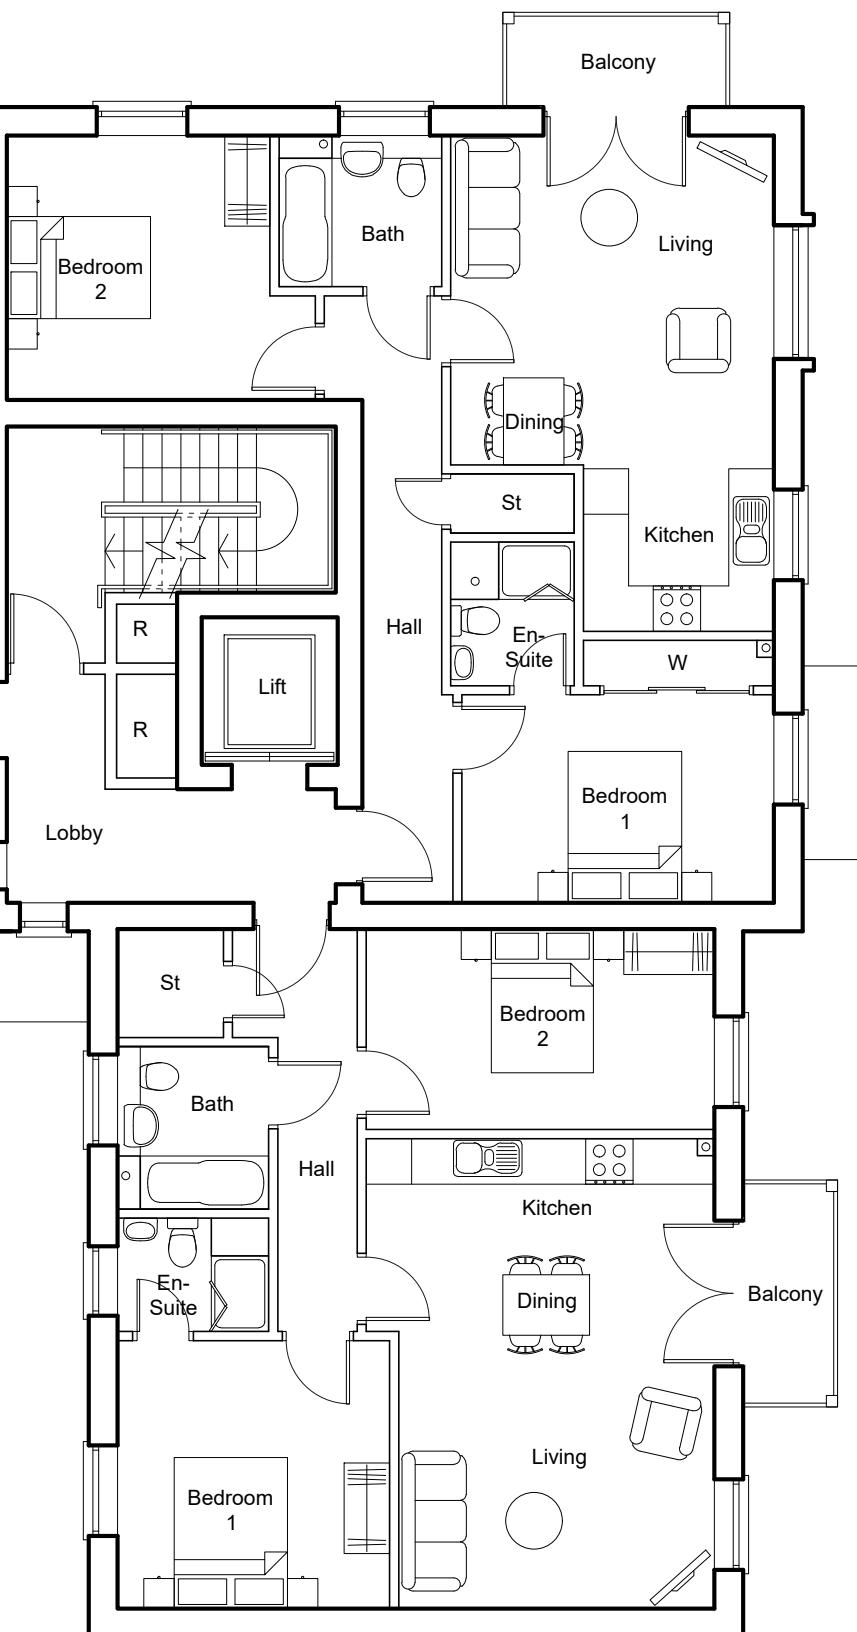


Plot 105

Type A5
2 Bed - 4 Person
Private

Area: 71.70m² (772ft²)
(to plaster finish)

M4(2) Compliant
NDSS Compliant

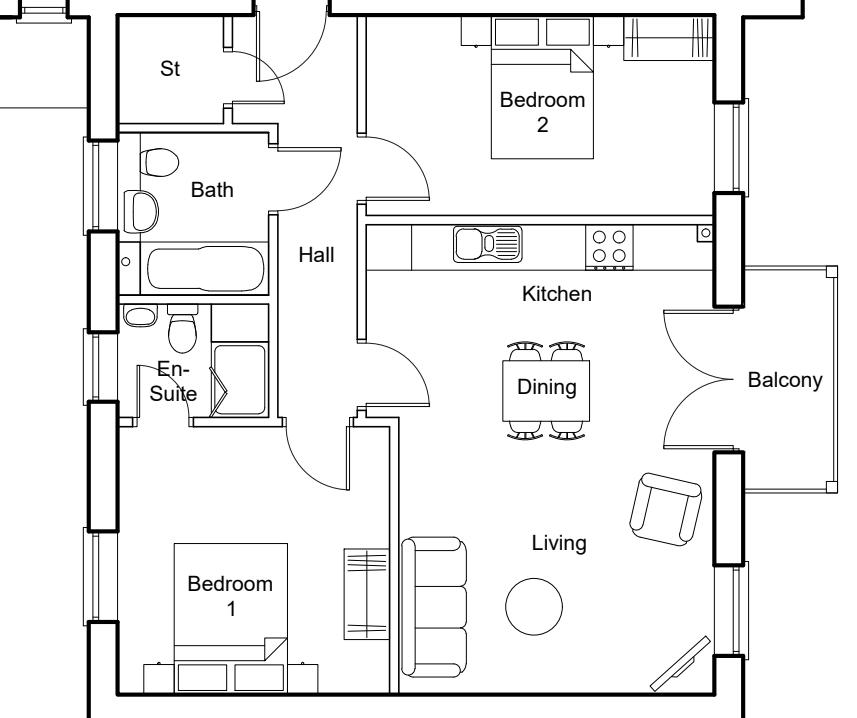

Plot 106

Type A4
2 Bed - 4 Person
Private

Area: 70.97m² (764ft²)
(to plaster finish)

M4(2) Compliant
NDSS Compliant

0 1 2 3 4 5 6 7m