


Copyright © 2025 DHA Architecture Ltd. All rights reserved. Limited reproduction and distribution permitted for the sole purpose of the planning of this named development only.

Ordnance Survey data © Crown Copyright. All rights reserved. Licence number 100022432.

Do not scale other than for Local Authority Planning purposes.

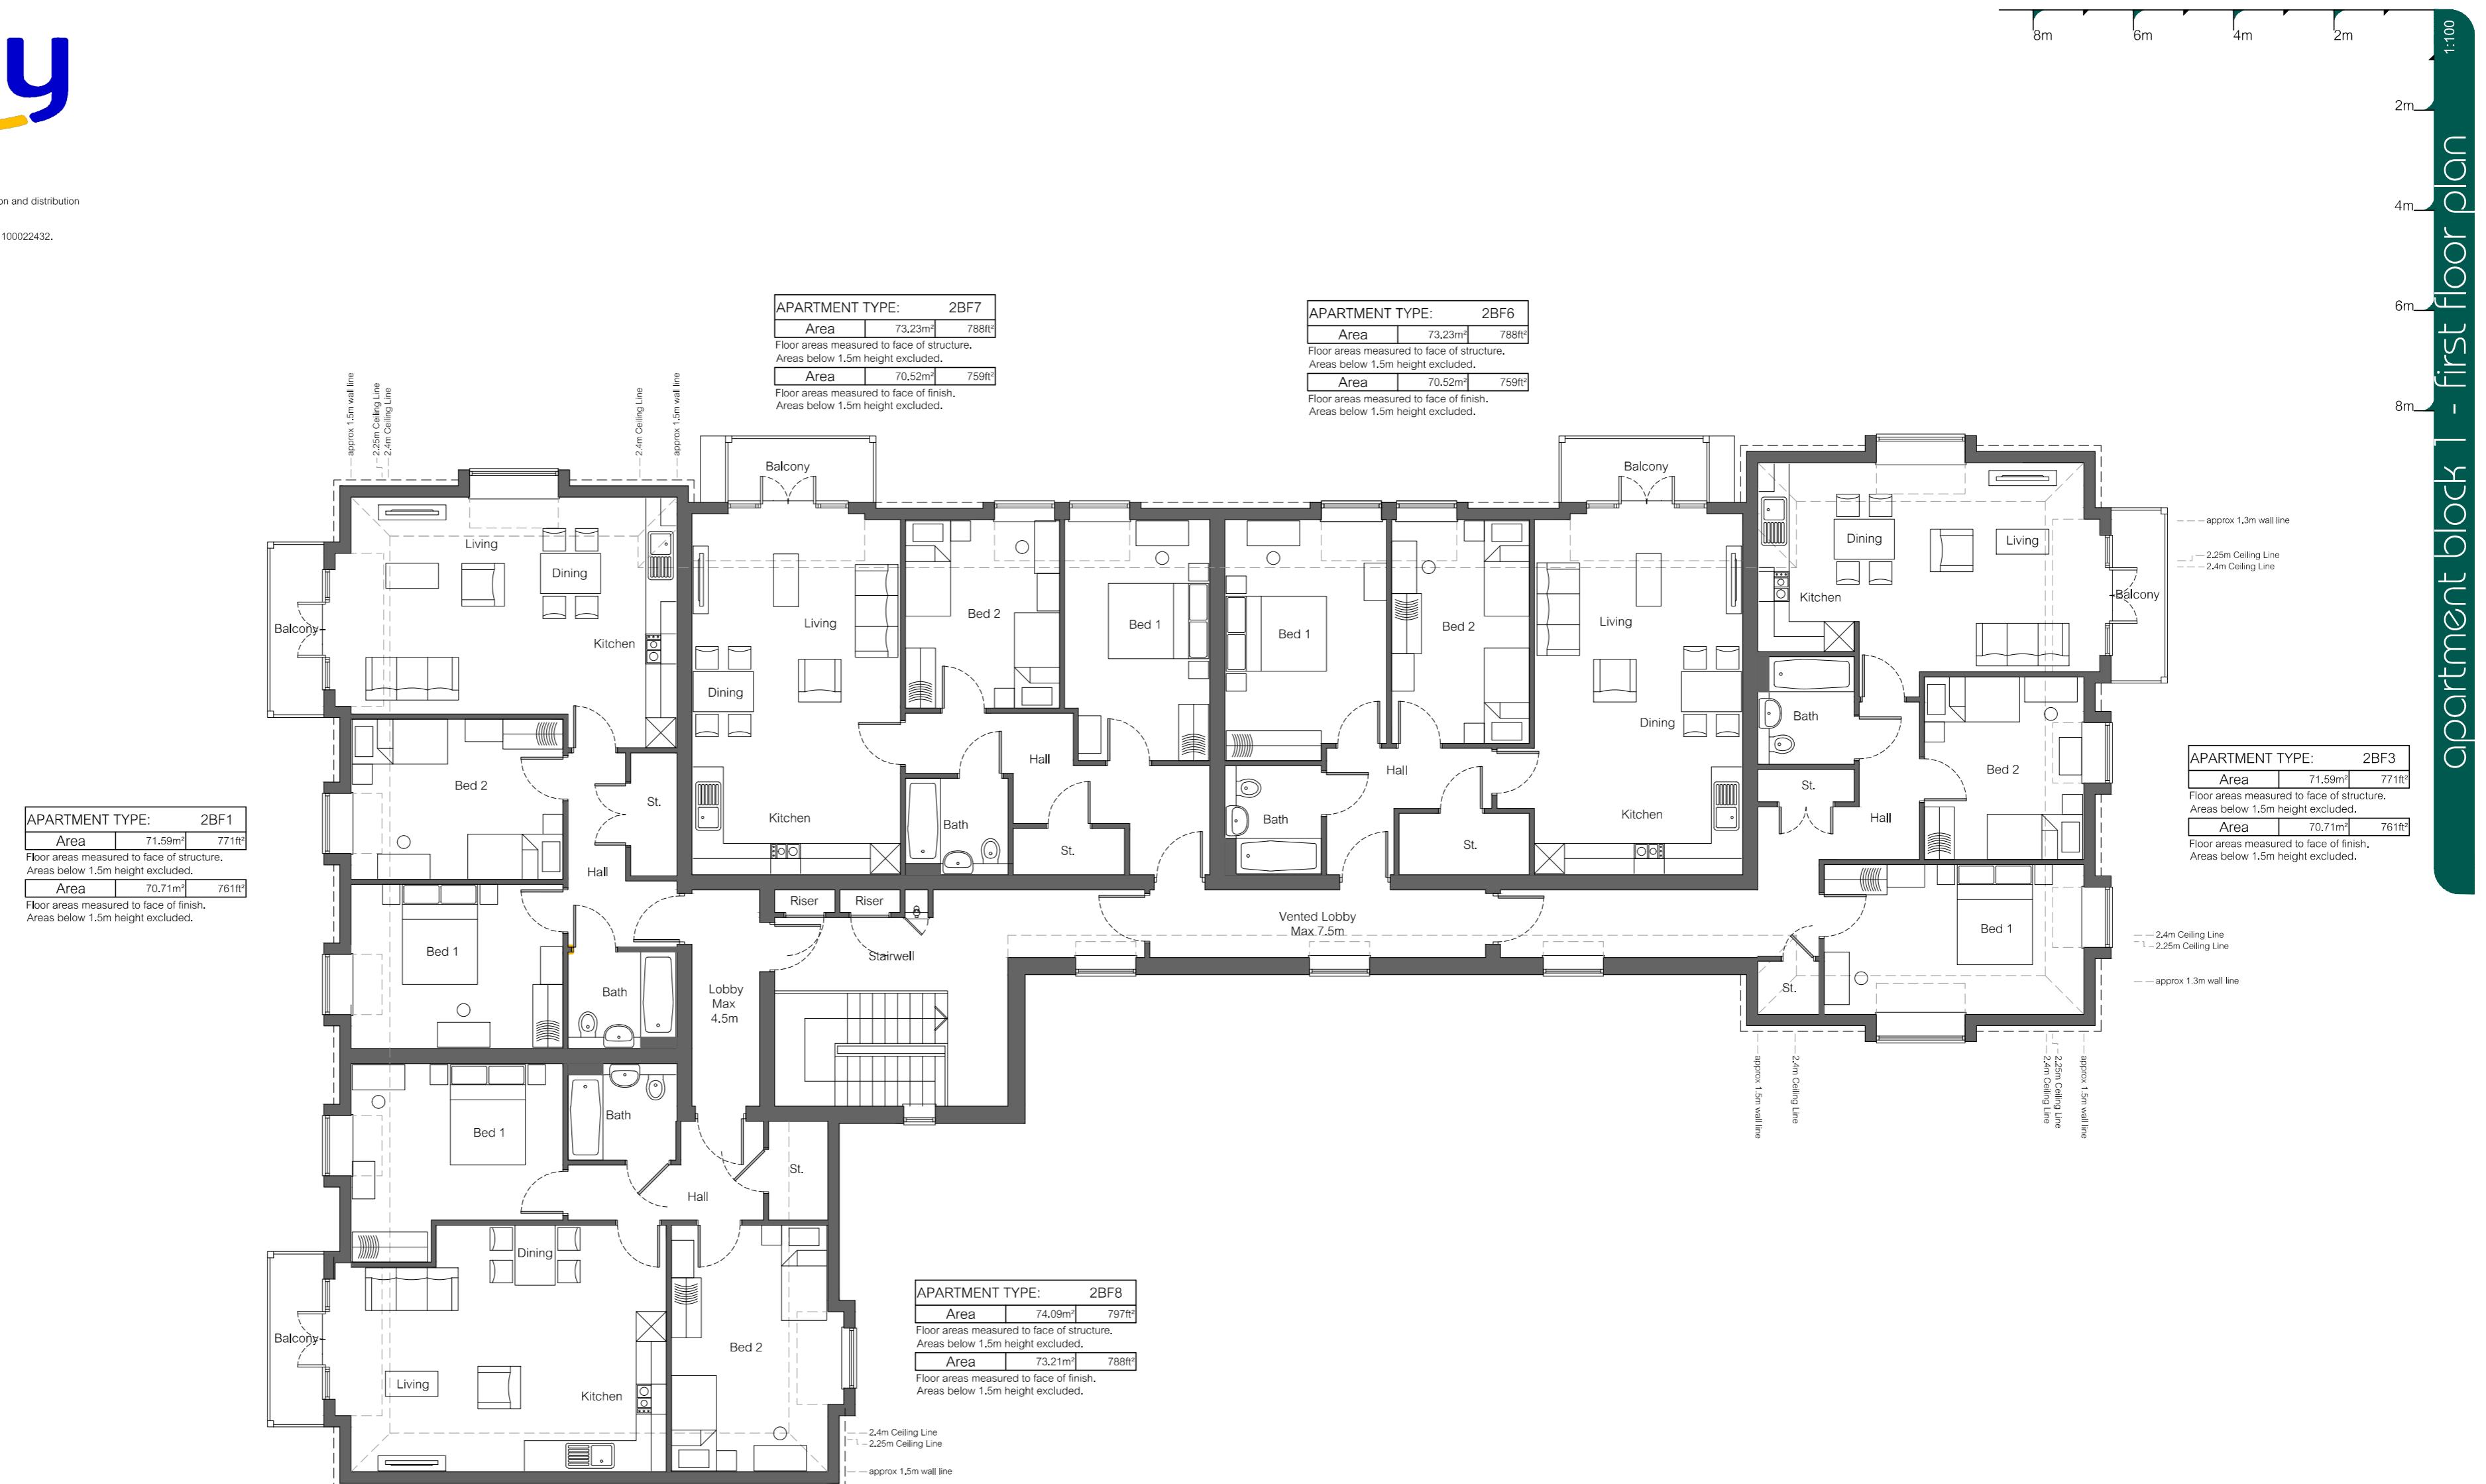

Second Floor Plan