


NOTES:

1. ALL DIMENSIONS ARE IN METRES UNLESS STATED OTHERWISE.
2. DO NOT SCALE FROM DRAWING USE FIGURED DIMENSIONS ONLY.
3. FOR NOTES AND LEGEND REFER 10051123-ARC-XXX-1B-DR-HE-00001.
4. FOR LONG SECTION REFER 10051123-ARC-071-1B-DR-HE-000001 TO 00006

Rev	Date	Description	Prod	CHK	Rev	App
P01	28/10/23	ISSUE FOR EIA	SA	TC	SD	SD
P02	18/12/23	For EIA Release	TT	MC	AP	SD
P03	13/03/24	EIA PK	SC	TC	AP	SD
P04	02/08/24	For Planning Application	TC	TC	AP	SD
P05	12/06/25	Issued for Planning	VK	SP	AP	SD

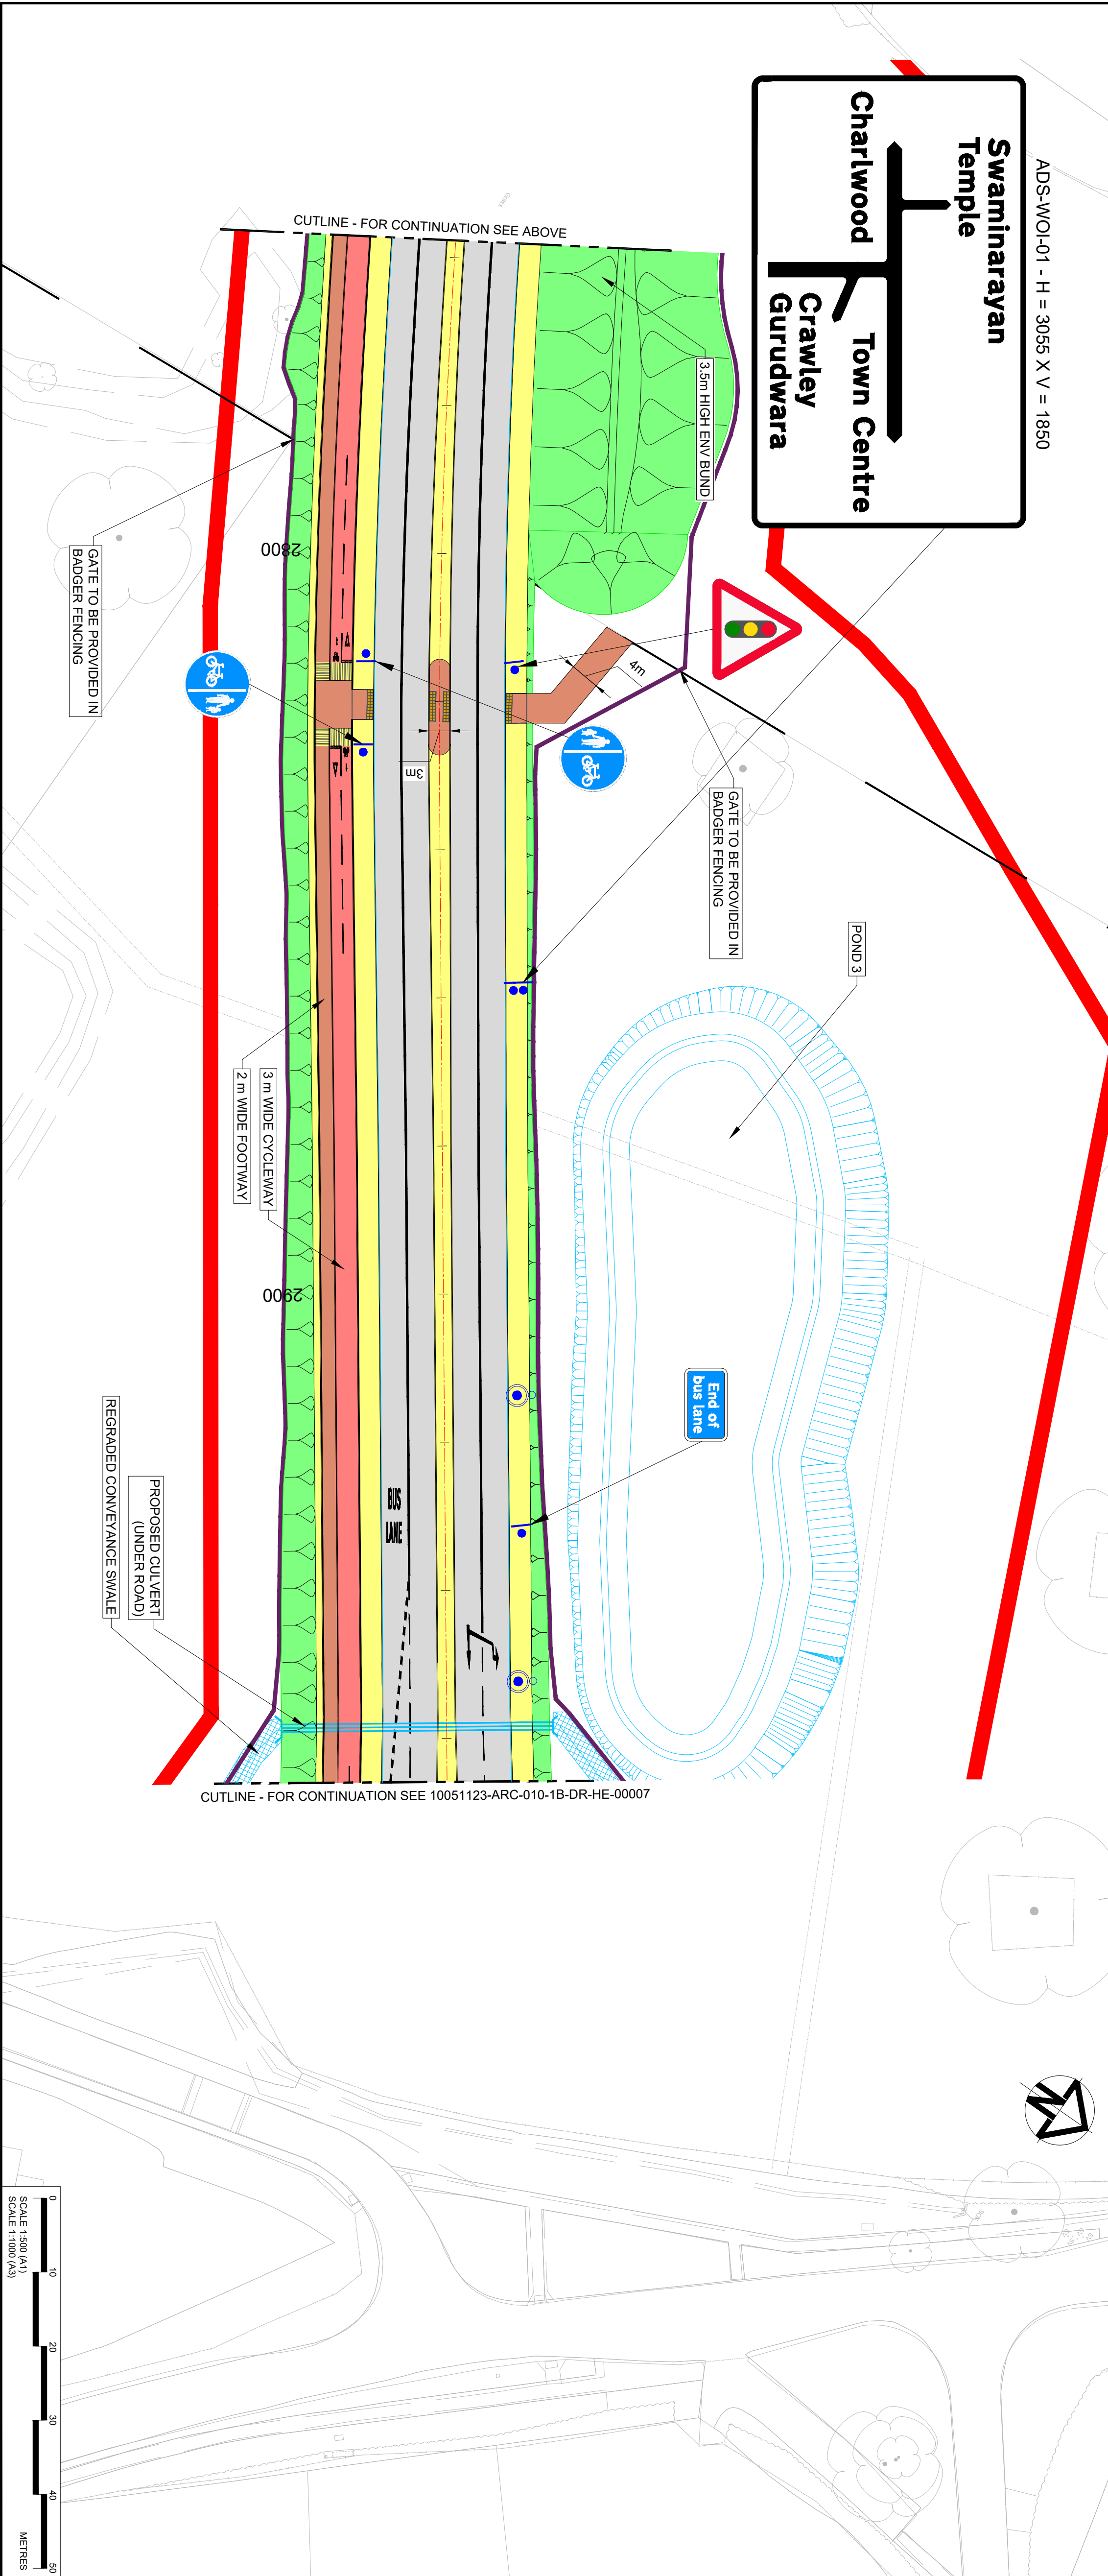

Project: West of Ifield

Site: Ifield, Crawley
West Sussex

Client: Homes England
Alderly House, 118 Birchwood Boulevard
Warrington
WA3 7QH

Registered office: 80 Fenchurch Street, London EC3M 4BY
Coordinating office: 80 Fenchurch Street, London EC3M 4BY
Tel: 44 (0)20 7812 2000

ARCADIS

www.arcadis.com © Copyright reserved

West of Ifield

PHASE 1B HIGHWAY

GENERAL ARRANGEMENT

SHEET 6 of 7

Design Stage	Original Size	Scale	Issue
Original	A1	OS	AD
Statutory Code A3	Scale	1:500	Project Number 10051123

Definition Design Stage Complete

Authorized and Accepted

10051123 - ARC - 010 - 1B - DR - HE - 00006

P05