


BOUNDARY TREATMENT PLAN

Boundary Treatment Key	
—	1800mm High level garden wall (Brick to match house)
—	1800mm Timber fencing/gates to garden boundaries

P3	25.04.25	Hoggin path widened to 1.5m	NK	TW
P2	16.01.25	Revised Planning Submission	NK	TW
P1	27.09.24	Planning Submission	NK	TW
Rev	Date	Revision Details	Dr	Ch

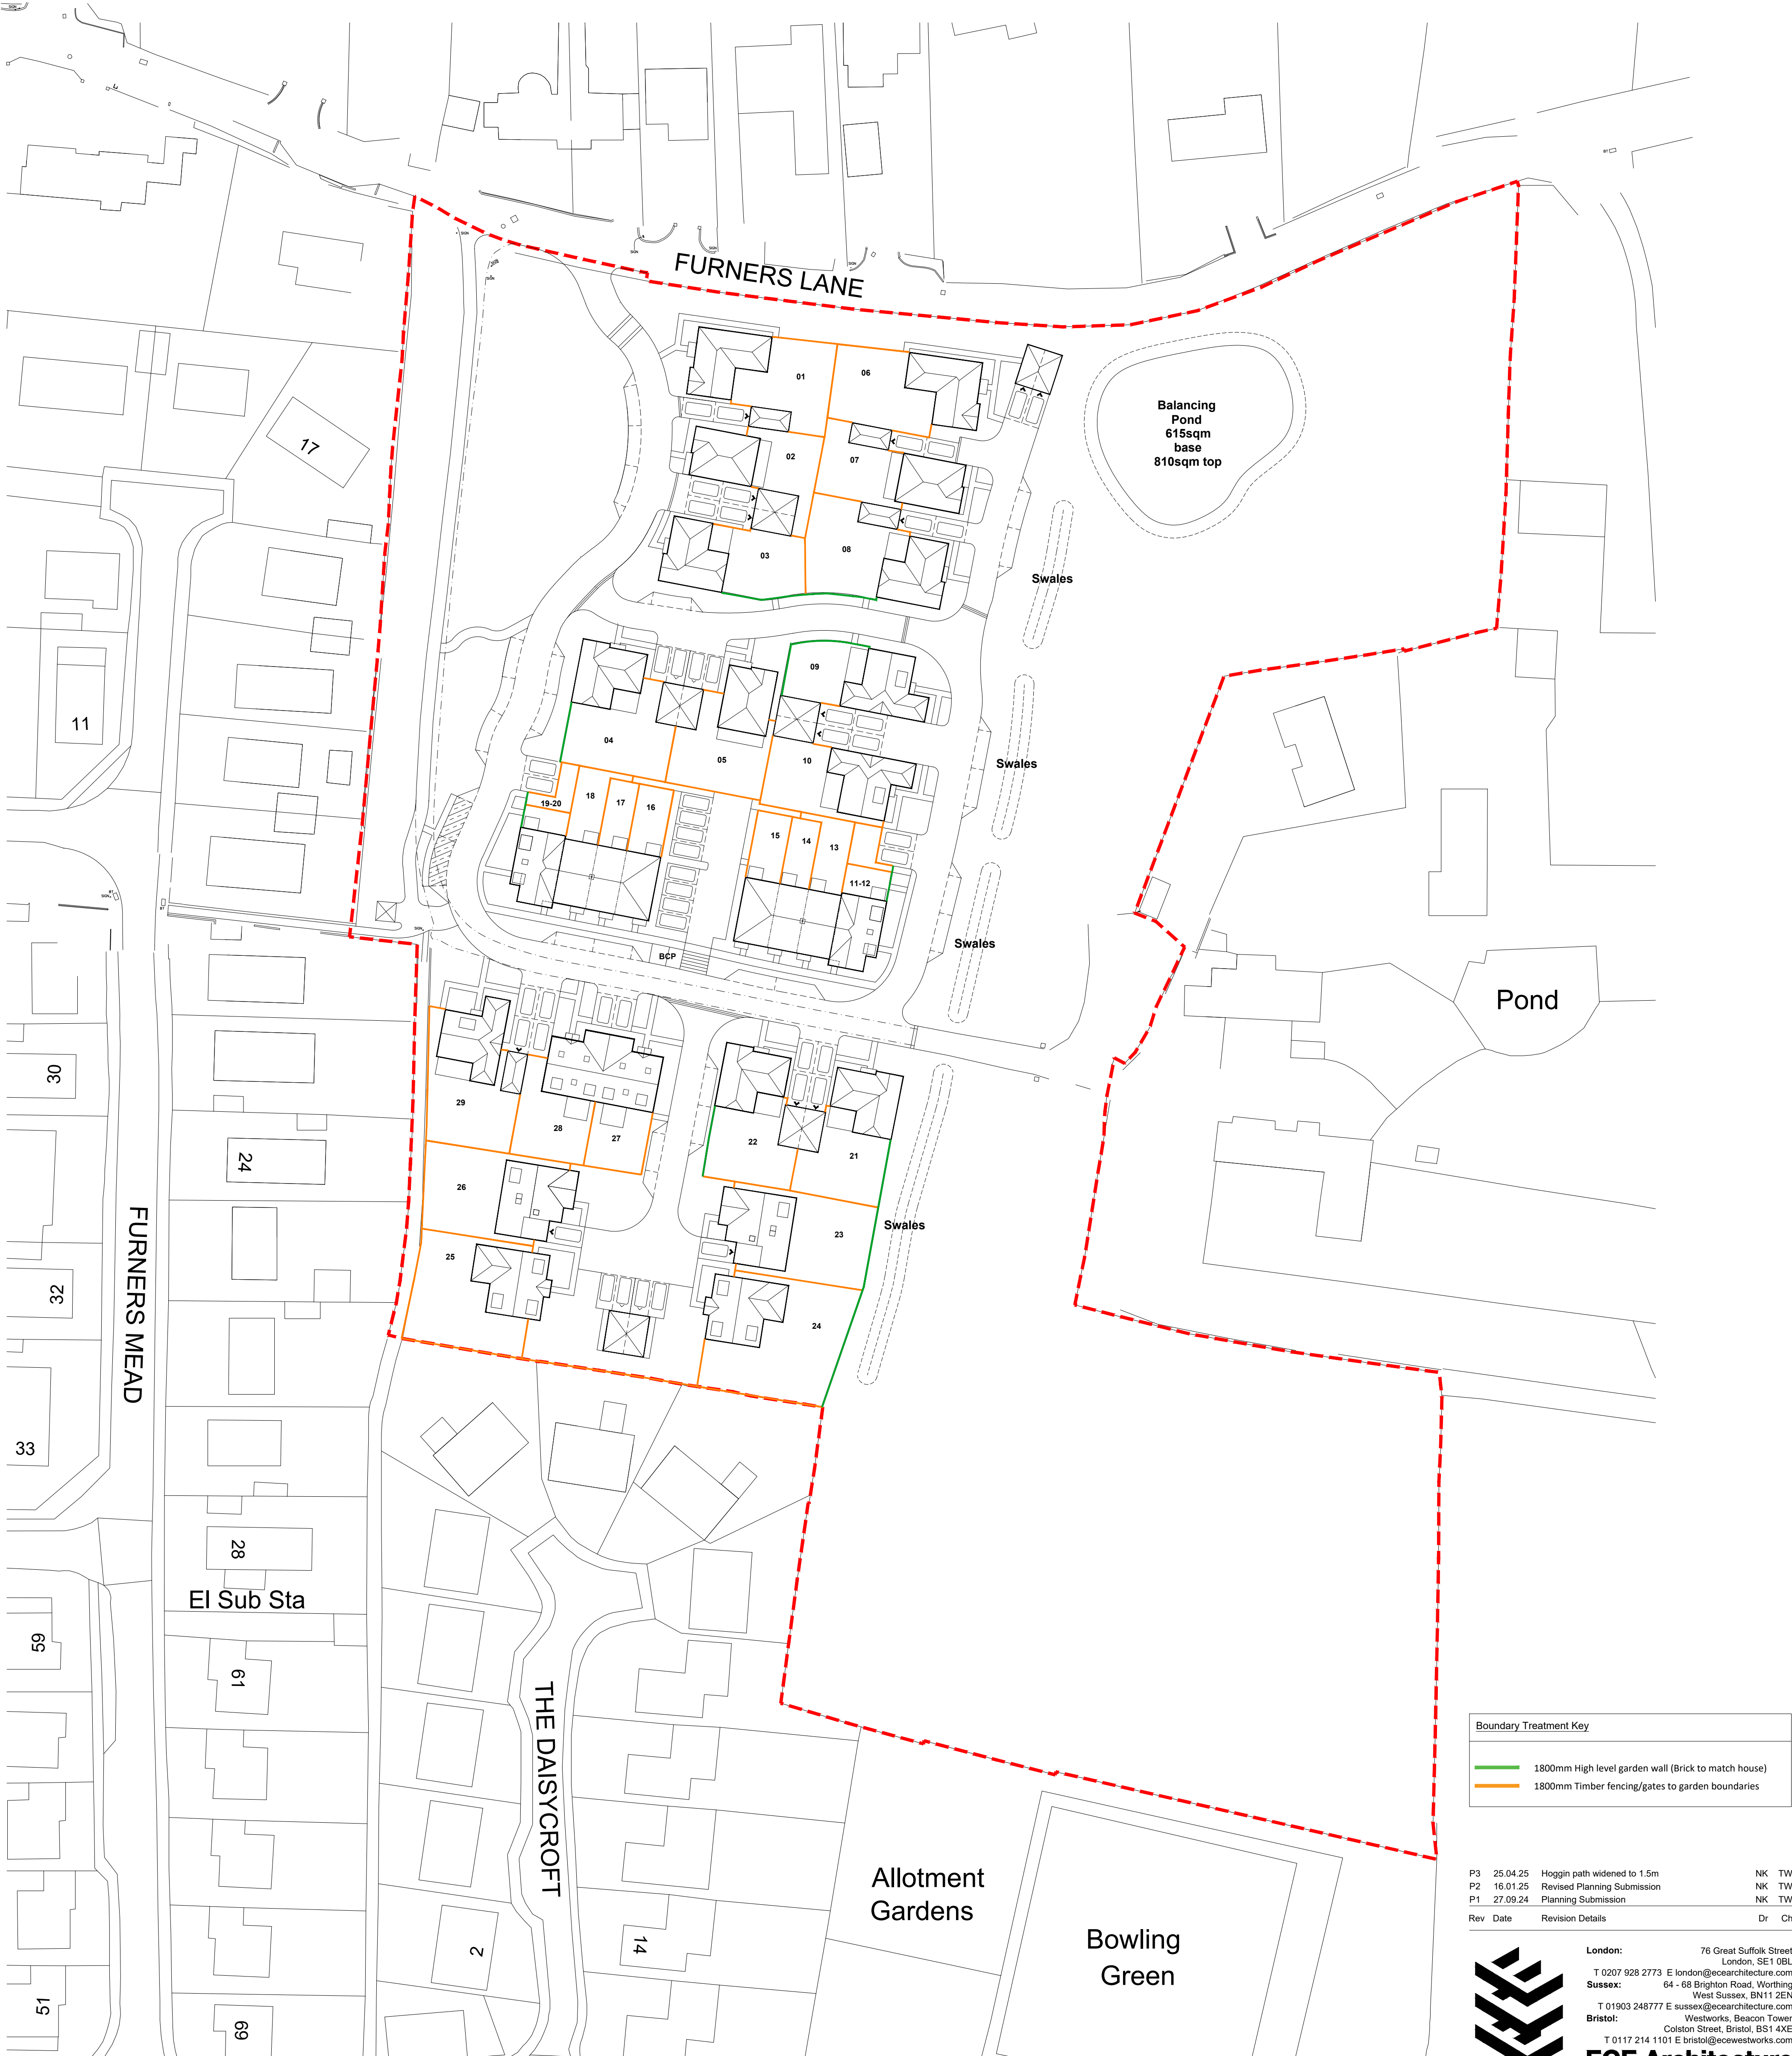

London: 76 Great Suffolk Street
London, SE1 0BL
T 0207 928 2773 E london@ecearchitecture.com
Sussex: 64 - 68 Brighton Road, Worthing
West Sussex, BN11 2EN
T 01903 248777 E sussex@ecearchitecture.com
Bristol: Westworks, Beacon Tower
Colston Street, Bristol, BS1 4XE
T 0117 214 1101 E bristol@eceworks.com
ECE Architecture
www.ecearchitecture.com

Client's Name
Elivia Homes

Job Title
Land West of Backsettown,
Furners Lane, Henfield

Drawing Title
Boundary Treatment Plan

Scale
1:500 @ A1 / 1:1000 @ A3



Drawn	Checked	Date
NK	TW	12.09.24

Job No	Drawing No	Rev
7227	PL-09	P3

Status
APPROVAL