

This drawing is to be read in conjunction with all other relevant drawings & specifications. Do not scale from this drawing. Use figured dimensions only. All levels dimensions to be checked on site. All dimensional discrepancies are to be brought to the immediate attention of DMA BUILDING DESIGNS.


responsibility cannot be accepted for alteration and/or deviation from this design without prior knowledge of DMA BUILDING DESIGNS.

Copyright reserved. This drawing may only be used for the client and location specified in the title block. It may not be copied or disclosed to any other third party without prior written consent from DMA BUILDING DESIGNS.

Prior to any works commencing on site, DMA BUILDING DESIGNS is to be contacted regarding the current status, revision or regulatory approval of this drawing.


NOTES

NOTES

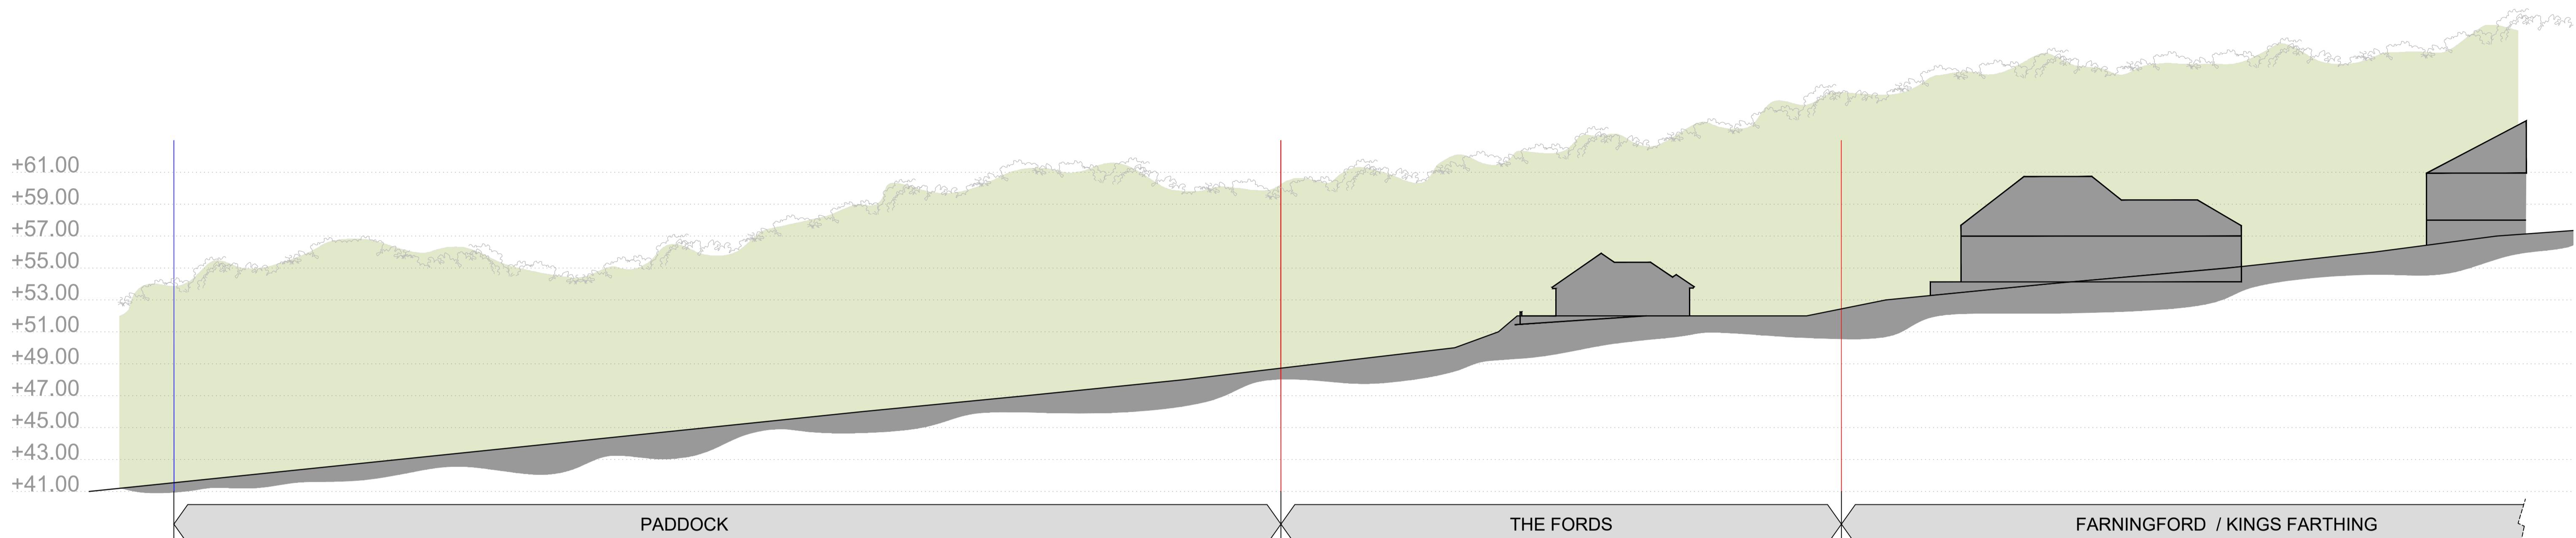

EXISTING SITE SECTION

SCALE - 1:200

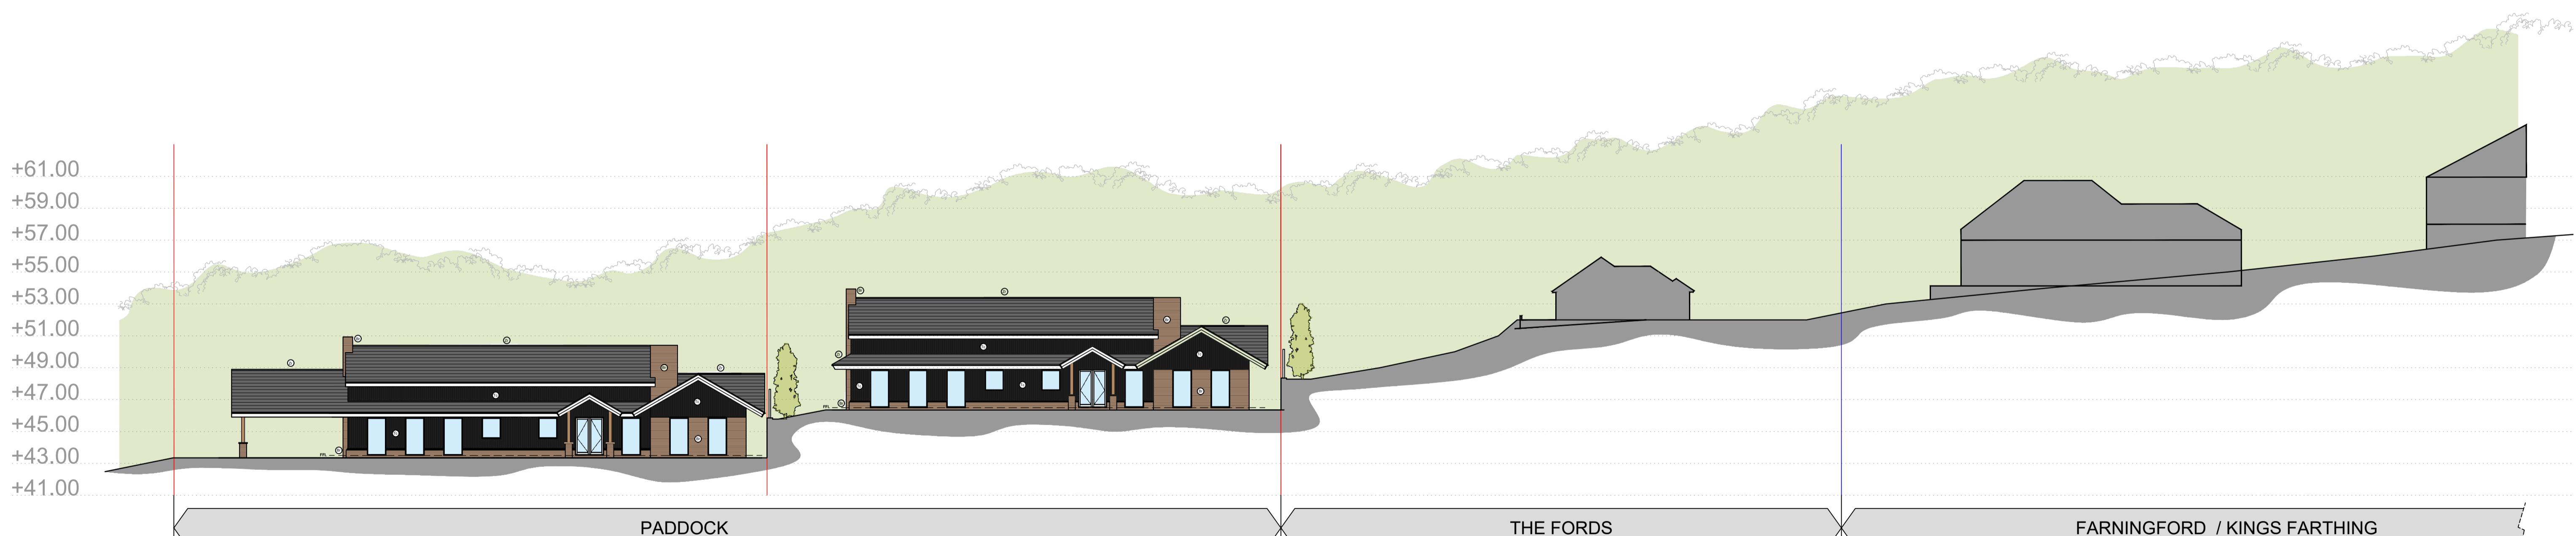

PROPOSED SITE SECTION

SCALE = 1:200

ISSUED FOR APPROVAL	13.08.2025	
ISSUED FOR APPROVAL	19.03.2025	
ISSUED FOR APPROVAL	07.01.2025	
/	DESCRIPTION	DATE

UNIT 4B, RUDGWICK BRICKWORKS, LYNWICK ST
RUDGWICK, HORSHAM, WEST SUSSEX, RH12 3DH


RUDGWICK, HORSHAM, WEST SUSSEX, RH112 SDN.
TEL No 01403 822220 Mobile 07730 523447
Email - admin@dmabuildingdesigns.co.uk

BUILDING DESIGNS

PROJECT
DEVELOPMENT ON LAND AT THE FORDS.

EXISTING AND PROPOSED SITE SECTION
THE FORDS, BONFIRE HILL,
CONTINUED PAGE 2

<p>SOUTHWATER, RH13 9BU</p> <p>TUS</p> <p>PLANNING</p>			
LE @ A1 00	DATE AUGUST 2025	DRG No DE1284 / 07	REVISION P4

 

A horizontal scale bar with markings at 0m, 4m, 8m, 12m, 16m, and 20m. The segments between the markings are of equal length, representing 4m each. The scale bar is labeled 'Scale Bar 1:200' at the bottom.