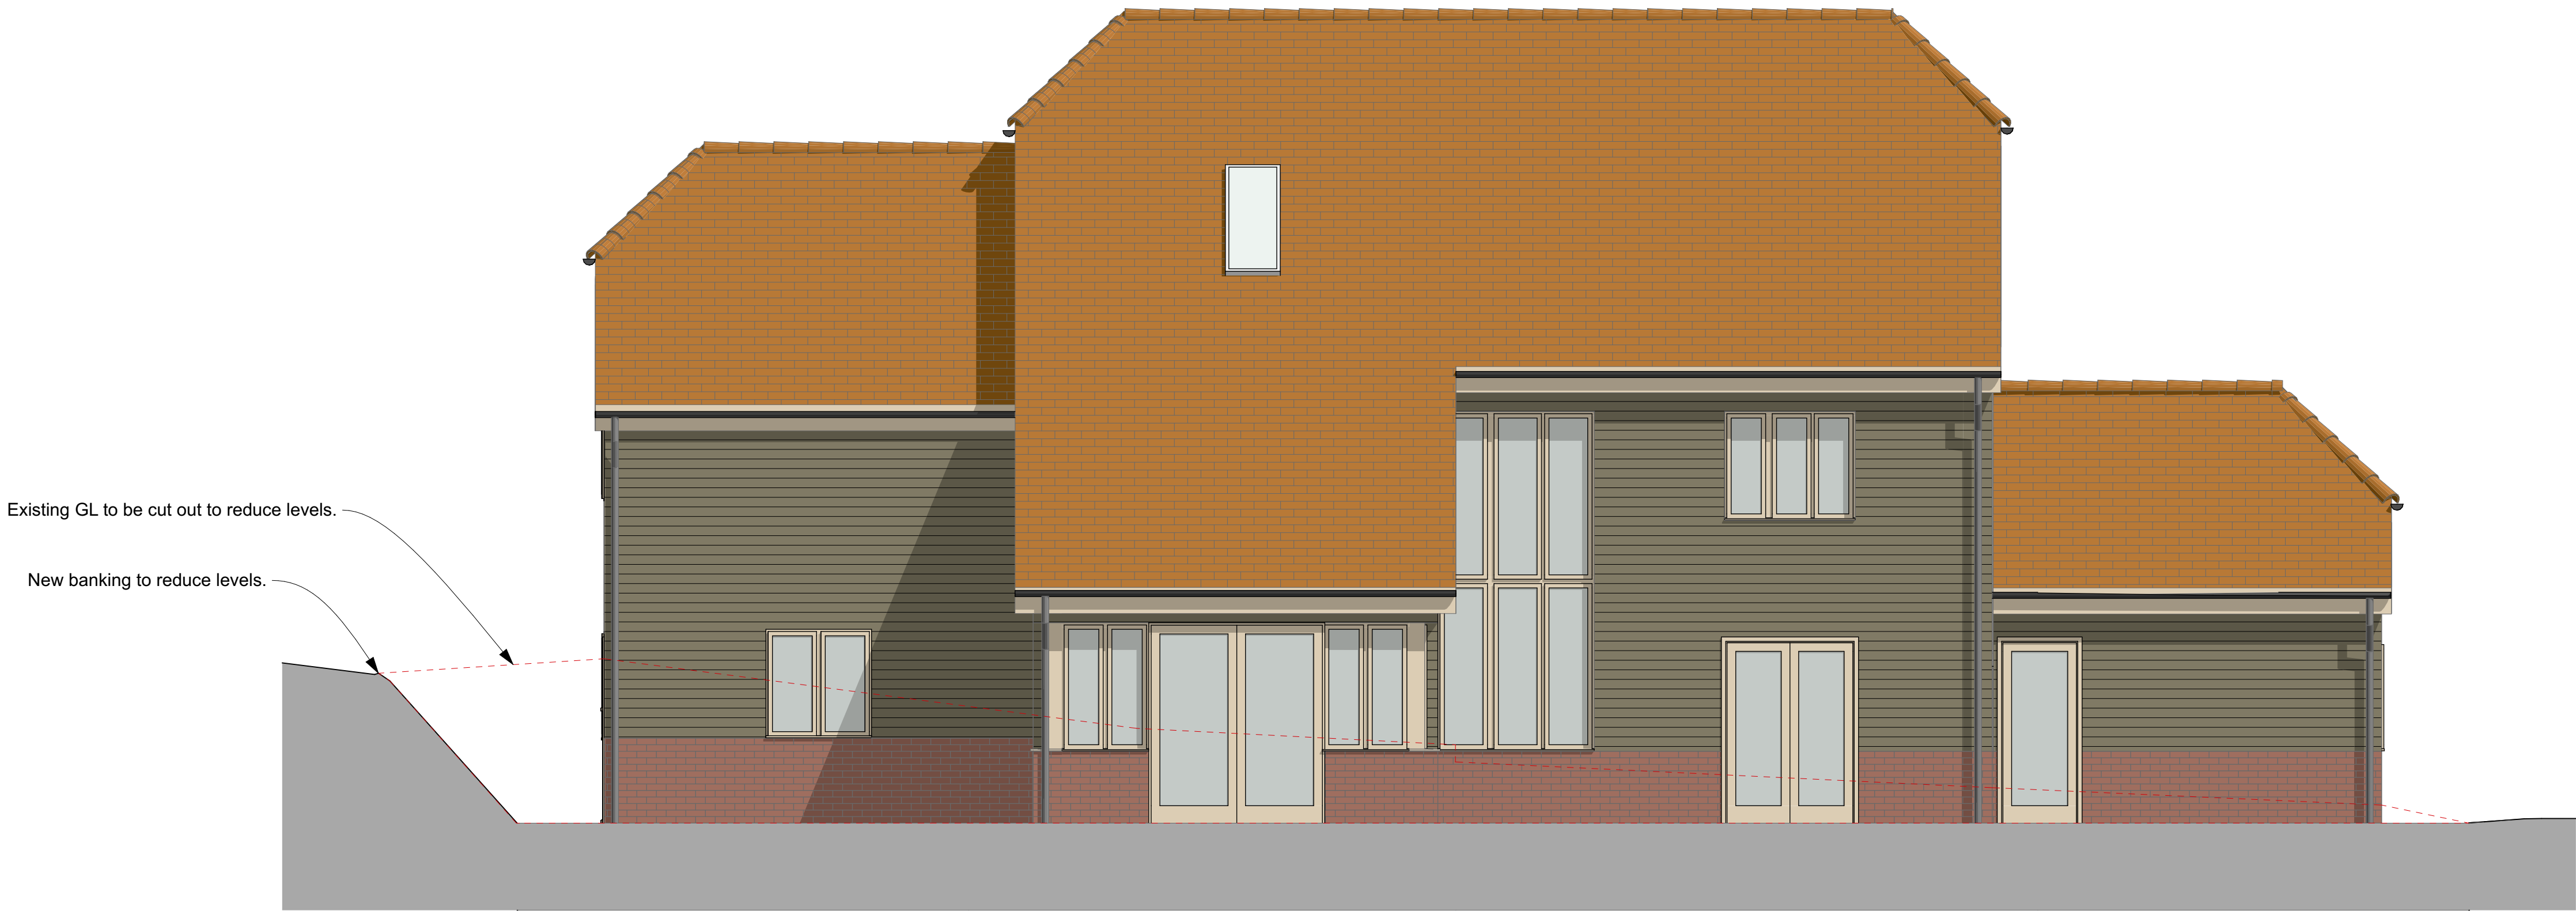


SCHEDULE OF MATERIALS

- WALLS**
Lambs Chartwell Blended Multi Stock bricks for plinth walls with brown Cedral cladding above to upper walls.
- ROOF**
Keymer Shire handmade tiles with matching ridge and hip tiles. Hardwood verges and eaves.
- WINDOWS AND DOORS**
Hardwood double glazed casements and doors.
Hardwood ledged and braced garage doors.
- RAINWATER GOODS**
Black UPVC gutters and rainwater pipes.

THIS DRAWING IS INDICATIVE ONLY AND MUST NOT BE RELIED UPON FOR CONSTRUCTION - UNLESS THE DRAWING IS NAMED AS 'CONSTRUCTION'.

ALL DIMENSIONS TO BE CHECKED AND VERIFIED WITH ANY DISCREPANCIES REPORTED TO PHILIPS SURVEYORS LLP.

THIS DRAWING REMAINS THE PROPERTY OF PHILIPS SURVEYORS AND MUST NOT BE COPIED OR REPRODUCED WITHOUT PRIOR WRITTEN PERMISSION.

THE CLIENT MUST FAMILIARISE THEMSELVES WITH:
-THEIR DUTIES CONCERNING HEALTH & SAFETY UNDER CDM2015 REGULATIONS AND
-THE APPOINTMENT OF PRINCIPAL DESIGNER AND PRINCIPAL CONTRACTOR.

IF YOU NEED ANY FURTHER INFORMATION OR INDEPENDENT ADVICE ON UNDERTAKING YOUR CDM REGULATIONS DUTIES, PLEASE CONTACT THE ASSOCIATION FOR PROJECT SAFETY, 5 NEW MART PLACE, EDINBURGH EH4 1RW TEL: 08456 121 290 EMAIL: INFO@APS.ORG.UK YOU CAN VISIT THE HSE AND APS WEBSITES FOR MUCH MORE INFORMATION AT: WWW.HSE.GOV.UK AND WWW.APS.ORG.UK RESPECTIVELY.

SAFETY HEALTH AND ENVIRONMENTAL INFORMATION
IN ADDITION TO THE HAZARDS AND RISKS NORMALLY ASSOCIATED WITH THE TYPE OF CONSTRUCTION WORK DETAILED ON THIS DRAWING, PLEASE NOTE THE FOLLOWING SIGNIFICANT RISKS AND INFORMATION:

INDICATES - WARNING
 INDICATES - COMPULSORY INSTRUCTION
 INDICATES - FOR INFORMATION
 INDICATES - PROHIBITIVE INSTRUCTION

FOR INFORMATION RELATING TO END USE, MAINTENANCE, DEMOLITION ETC. - PLEASE REFER TO THE HEALTH & SAFETY FILE.

IT SHOULD BE ASSUMED THAT ALL WORKS ARE TO BE CARRIED OUT BY A COMPETENT CONTRACTOR AND, WHERE APPLICABLE, TO AN APPROVED METHOD STATEMENT.

Rev.	Amendments	Date	Drw.
------	------------	------	------

PHILIPS SURVEYORS
BUILDING SURVEYORS, DESIGNERS & CONSULTANTS

PHILIPS SURVEYORS LLP, THE OLD COACH HOUSE, 78 LOWER STREET, PULBOROUGH, WEST SUSSEX, RH20 2AA
T: 01798 873222
E: INFO@PHILIPS-SURVEYORS.CO.UK
W: WWW.PHILIPS-SURVEYORS.CO.UK

CLIENT:
Mr S PAGE
HIGH CHAPARRAL, LONDON ROAD,
WASHINGTON, WEST SUSSEX, RH20 3BP

PROJECT:
PROPOSED DEVELOPMENT OF 4 NO SUSSEX STYLE HOUSES / BARNES WITH ASSOCIATED ACCESS & LANDSCAPING
HIGH CHAPARRAL, LONDON ROAD,
WASHINGTON, WEST SUSSEX, RH20 3BP

DRAWING TITLE:
Feasibility
Proposed Unit 3 Elevations 3 & 4

DRAWN: GRM	JOB NO: 2691/25	SCALE @ A1: As Shown
CHECKED: PGA	DRAWING NO: U3E2	REV:
DATE: JULY 25		

© PHILIPS SURVEYORS LLP.