

DRAWING IS INDICATIVE ONLY AND MUST NOT BE RELIED UPON
CONSTRUCTION - UNLESS THE DRAWING IS NAMED AS
CONSTRUCTION'.

MENSIONS TO BE CHECKED AND VERIFIED WITH ANY
EPANCIES REPORTED TO PHILIPS SURVEYORS LLP.

DRAWING REMAINS THE PROPERTY OF PHILIPS SURVEYORS
UST NOT BE COPIED OR REPRODUCED WITHOUT PRIOR
EN PERMISSION.

IENT MUST FAMILIARISE THEMSELVES WITH;
DUTIES CONCERNING HEALTH & SAFETY UNDER CDM2015
ATIONS AND
POINTMENT OF PRINCIPAL DESIGNER AND PRINCIPAL
ACTOR.


NEED ANY FURTHER INFORMATION OR INDEPENDENT ADVICE ON
TAKING YOUR CDM REGULATIONS DUTIES, PLEASE CONTACT: THE
ATION FOR PROJECT SAFETY, 5 NEW MART PLACE, EDINBURGH
W TEL: 08456 121 290 EMAIL: INFO@APS.ORG.UK YOU CAN VISIT THE
O APS WEBSITES FOR MUCH MORE INFORMATION AT:
SE.GOV.UK AND WWW.APS.ORG.UK RESPECTIVELY.

Y HEALTH AND ENVIRONMENTAL INFORMATION
ITION TO THE HAZARDS AND RISKS NORMALLY ASSOCIATED
HE TYPE OF CONSTRUCTION WORK DETAILED ON THIS
NG, PLEASE NOTE THE FOLLOWING SIGNIFICANT RISKS AND
MATION;

- INDICATES - WARNING
- INDICATES - COMPULSORY INSTRUCTION
- INDICATES - FOR INFORMATION
- INDICATES - PROHIBITIVE INSTRUCTION

FORMATION RELATING TO END USE, MAINTENANCE,
POSITION ETC. - PLEASE REFER TO THE HEALTH & SAFETY FILE.

BY A COMPETENT CONTRACTOR AND, WHERE APPLICABLE, TO
PROVED METHOD STATEMENT.

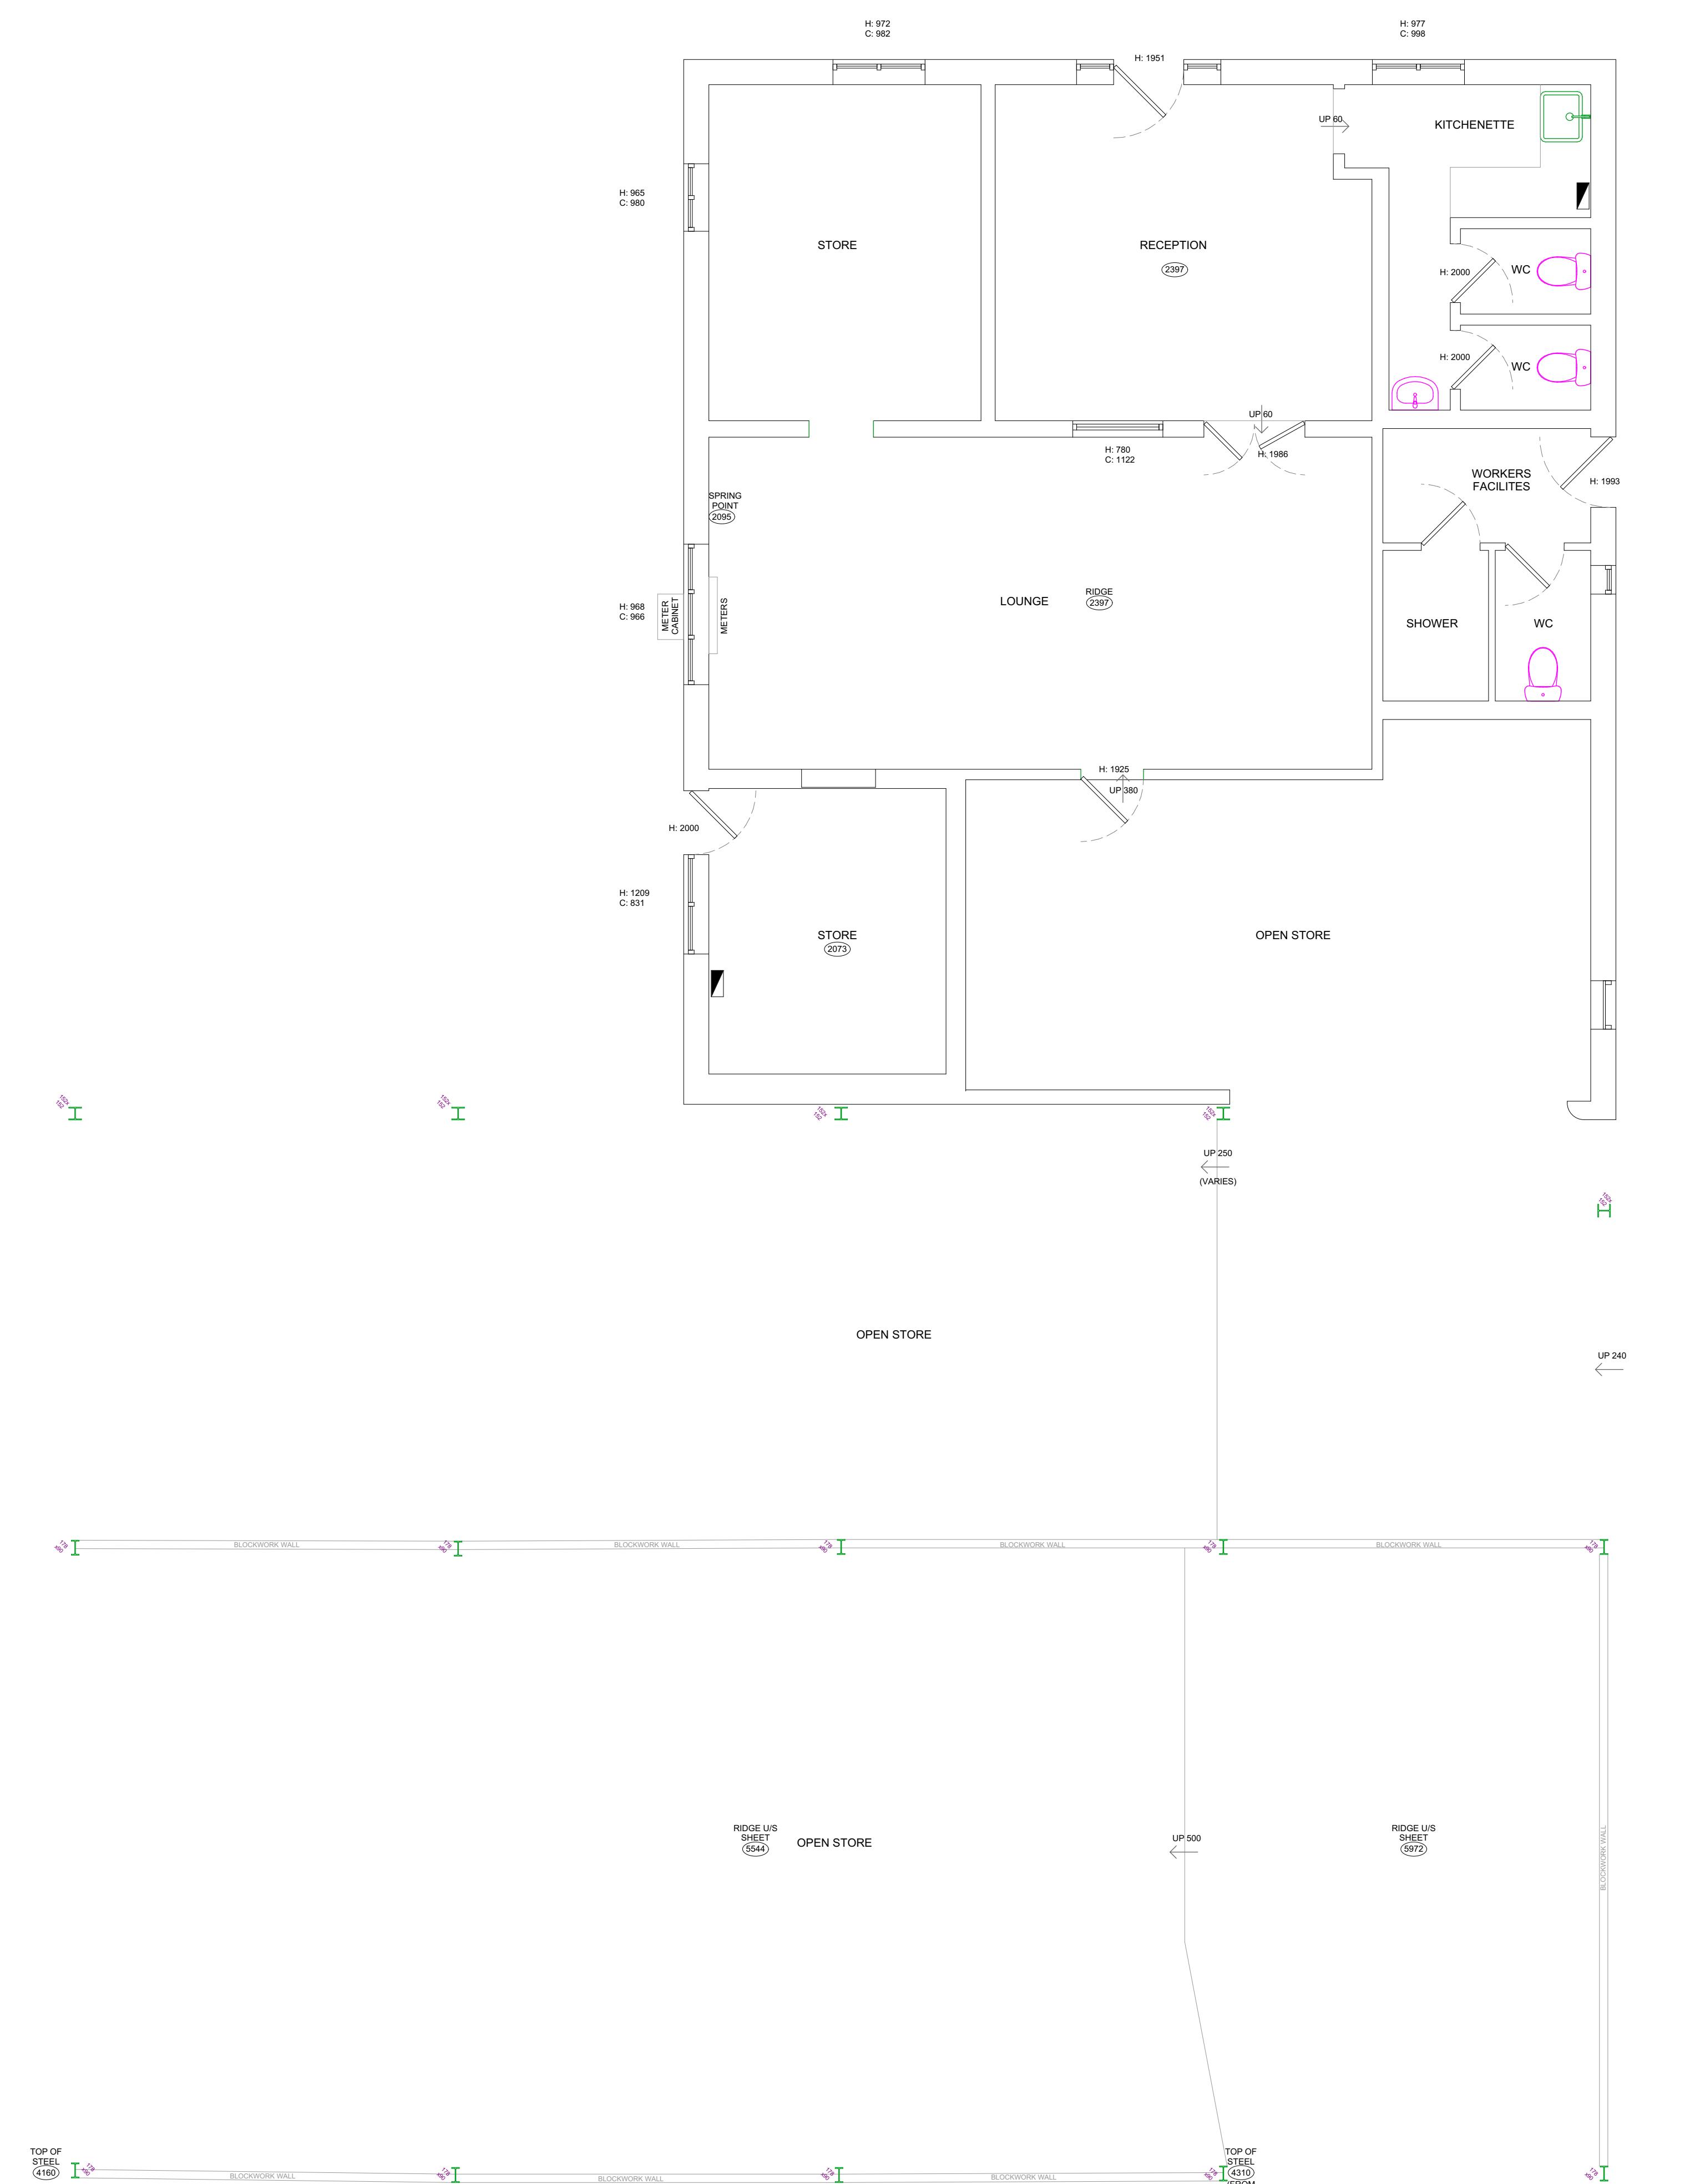

Rev.	Amendments	Date	Drw.

PHILIPS SURVEYORS LLP, THE OLD COACH HOUSE, 78 LOWER
STREET, PULBOROUGH, WEST SUSSEX, RH20 2AA
TEL 01798 873222 FAX 01798 873444
EMAIL INFO@PHILIPS-SURVEYORS.CO.UK

CLIENT:
Mr M. Betts
Okehurst Properties, Menzies Wood
Farm, Okehurst Lane, Billingshurst,
West Sussex, RH14 0HR

PROJECT:

Proposed Barns, Workshop, Offices and Open Storage Area

Menzies Wood Farm, Okehurst Lane,
Billingshurst, West Sussex, RH14 8UD

RAWING TITLE:
Existing

DRAWN: THR	JOB NO: 2576	SCALE @ A1: As Shown
HECKED: PGA	DRAWING NO: EX01	REV:
ATE: Sept 23		