


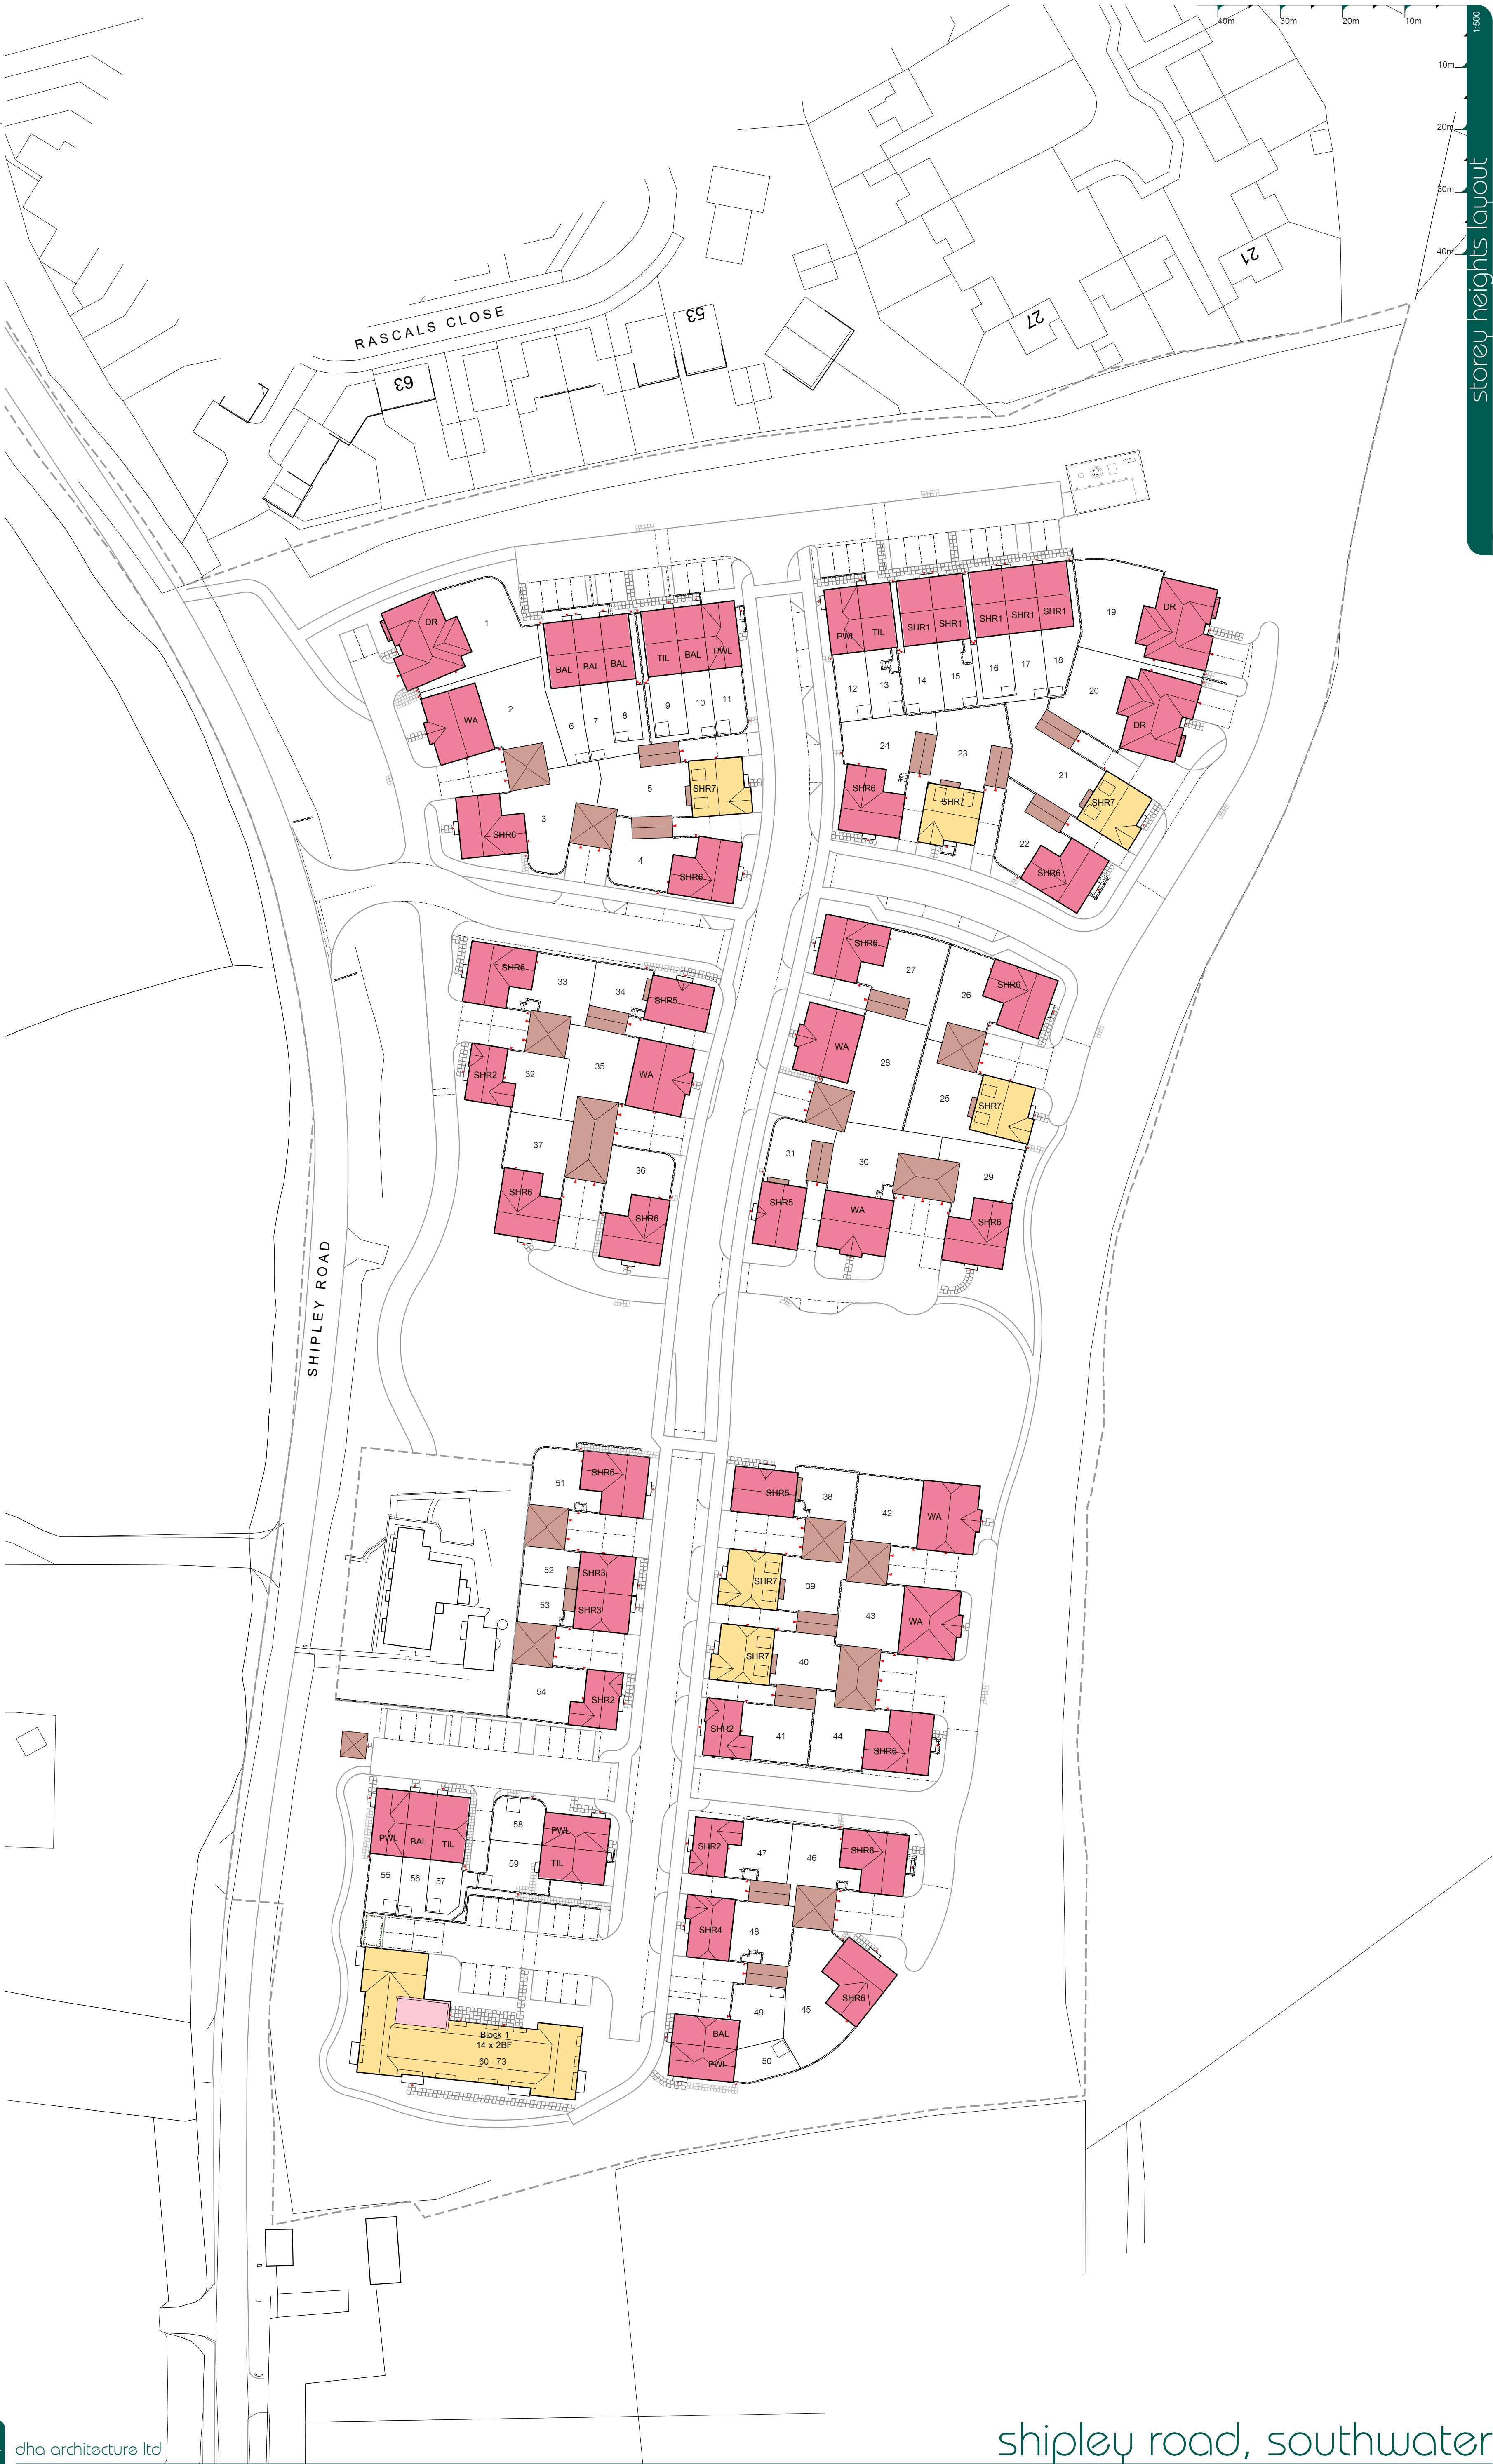

LEGEND - STOREY HEIGHTS

- Single Storey
- 2 Storeys
- 2½ Storeys
- 3 Storeys



storey heights layout