



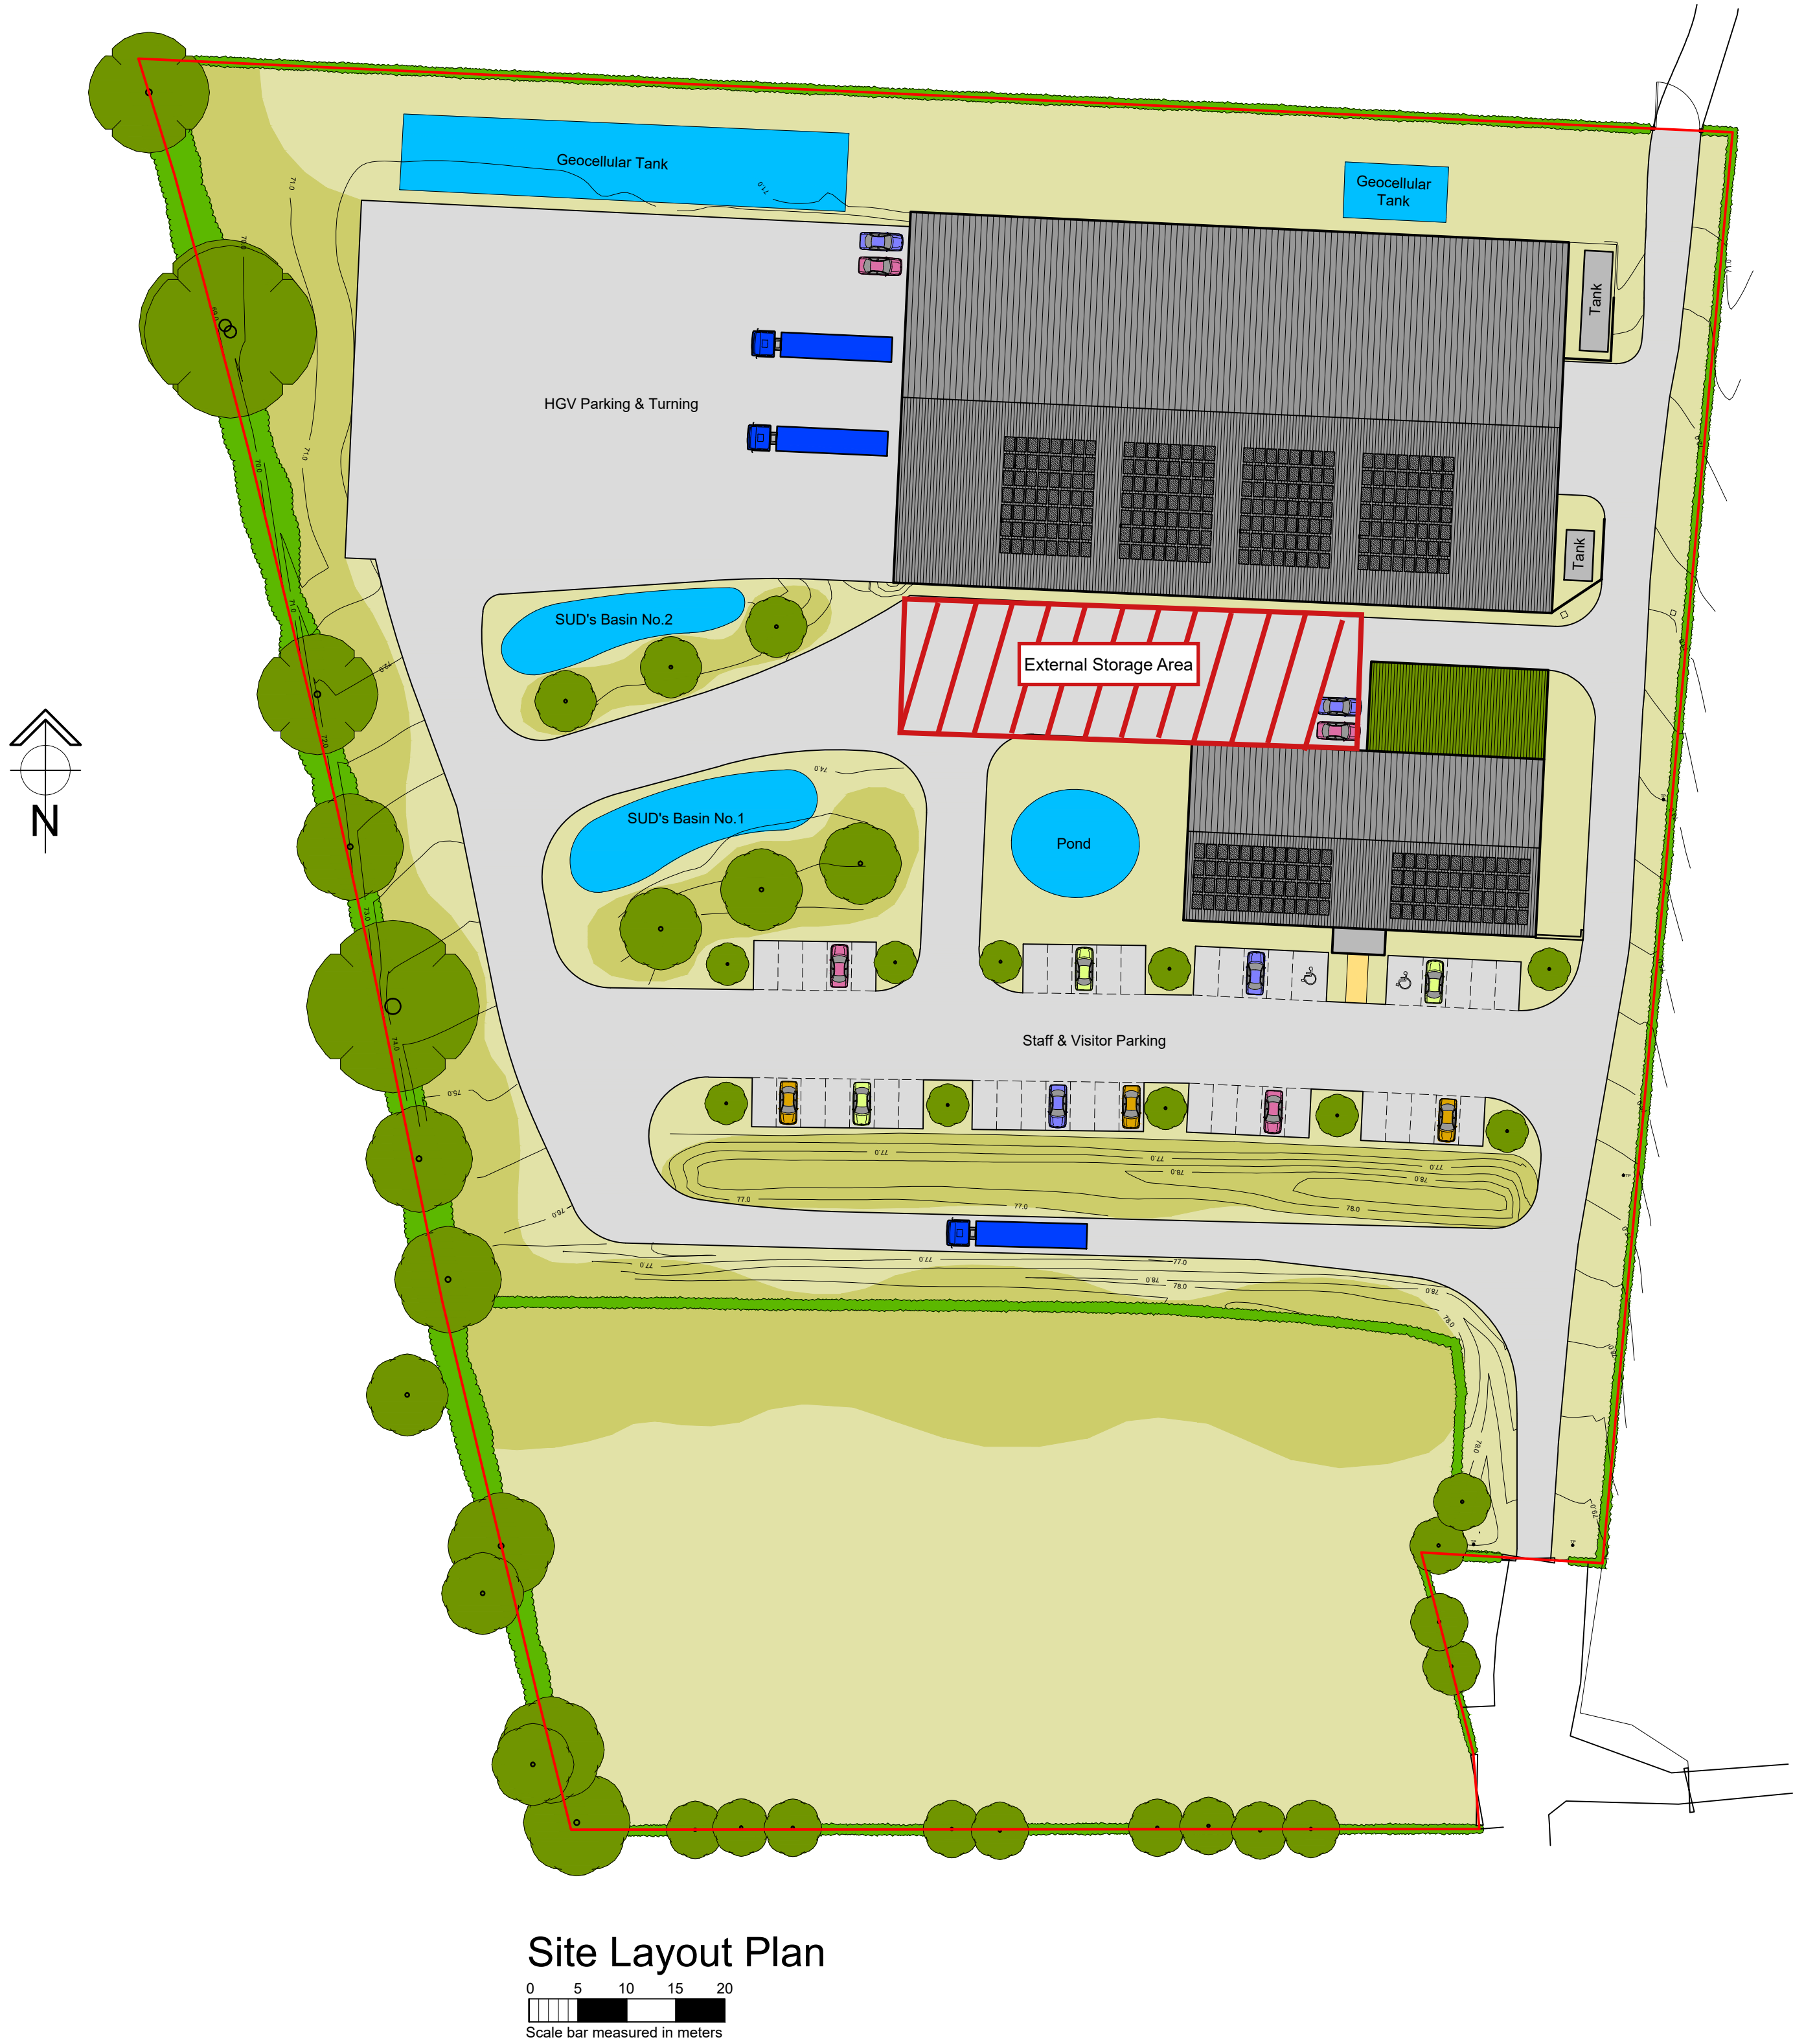

PLANNING

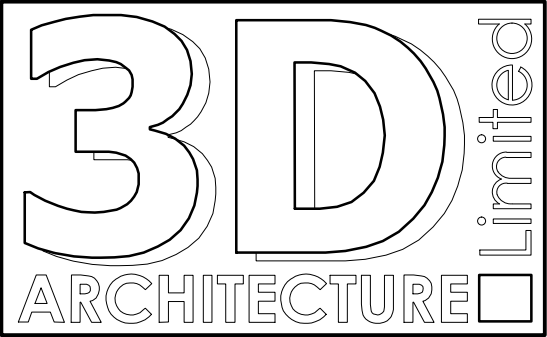

3-D Architecture Limited
15 Horsted Square, Bellbrook Industrial Estate,
Uckfield, East Sussex. TN22 1QG
Tel: 01825 764455 Fax: 01825 764455
Email: info@3d-architecture.co.uk

CLIENT
Lee Goossens

PROJECT
**Stonehouse Farm
Handcross Road, Plummer Plain,
Horsham, West Sussex
RH13 6NZ**

DRAWING TITLE
**Site Layout Plan
As Proposed**

SCALE 1:500	DATE October 2024	DRAWN BY ANH
DRAWING NO. 2024/PL7	REVISION C	