


Legend	
T02	Tree, Hedgerow and Shrub Numbers.
	Tree Root Protection Areas Specified in accordance with BS 5837:2012 - 'Trees in Relation to Design, Demolition and Construction - Recommendations'.
Category B Trees	Trees of Moderate Quality and Value to be Retained.
Category C Trees	Trees of Low Quality and Value to be Retained.
Existing Trees to be Removed	All operations to be in accordance with BS 3998:2010 - 'Tree Works- Recommendations'
Existing Shrubs and Hedges to be Removed	
Proposed Tree Surgery Works	Tree Surgery operations to be in accordance with BS 3998:2010 - 'Tree Works - Recommendations'.
Protection Zone - Manual Demolition	A Manual Demolition Zone shall be implemented, in accordance with BS 5837:2012 - 'Trees in Relation to Design, Demolition and Construction - Recommendations'. All works shall be undertaken with due care and under Arboricultural Supervision only.

Protection Zone - Manual Demolition
A Manual Demolition Zone shall be implemented, in accordance with BS 5837:2012 - 'Trees in Relation to Design, Demolition and Construction - Recommendations'. All works shall be undertaken with due care and under Arboricultural Supervision only.

ADJOINING PROPERTY

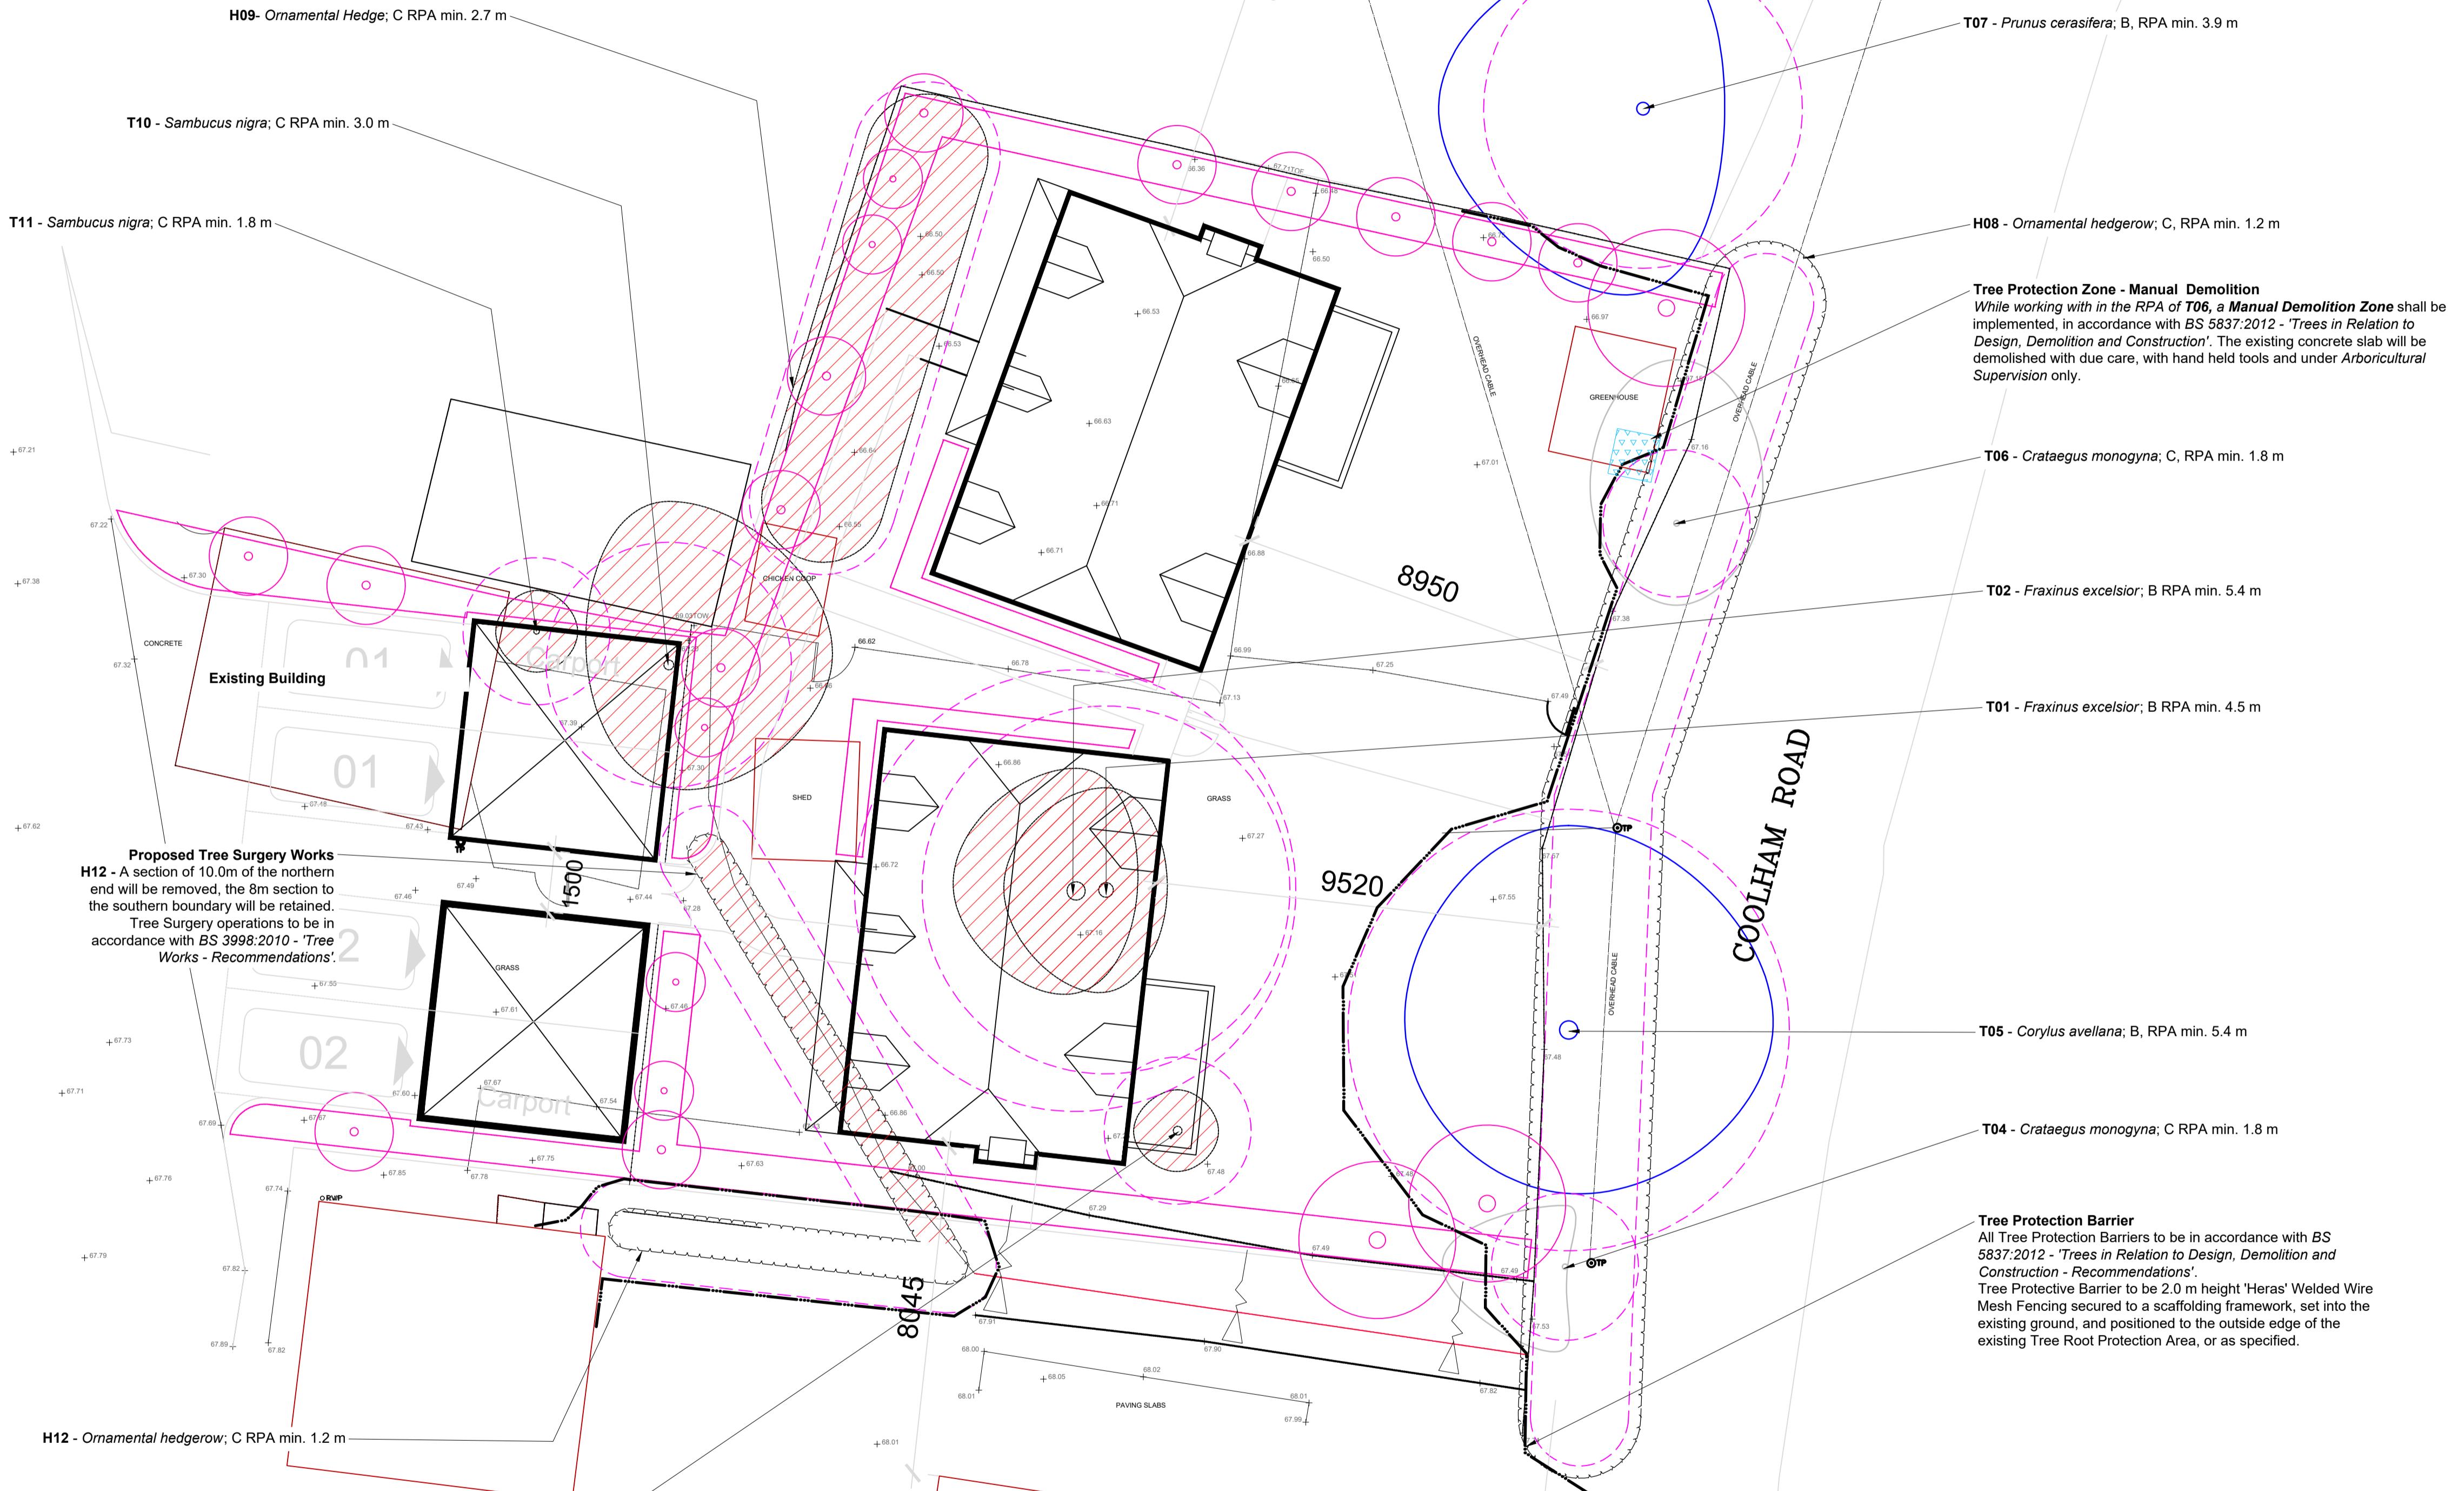

Notes:

1. Drawing to be read in colour.
2. For details of existing trees and vegetation refer to: LLD3468-ARB-SCH-001 - Existing Tree Schedule;
3. For assessment of effects of the proposed development on existing trees refer to LLD3468-ARB-REP-001 - Arboricultural Impact Assessment and Method Statement.

DRAFT ISSUE

Rev	Description	Date	Initials
00	Draft Issue	23.10.25	LEB



The Old Bank, 34 South Street, Tarring, Worthing, West Sussex, BN14 7LH
T.01903 216033 E. lizardlandscape@btconnect.com W. lizardlandscapeecology.com

Client
Fowlers Land and New Homes
Project Title and Location
Land adjoining 2 and 3 Townhouse Cottages
Townhouse Farm, Coolham Road, Thakeham, RH20 3EW
Drawing Title
Tree Retention and Protection Plan

Scale 1:100 @ A1 **Drawn** LEB **Approved** GO **Date** 23/10/2025

Drawing No LLD3468-ARB-DWG-020 **Revision** 00

ADJOINING PROPERTY

0
1
2.5
5 m

Scale 1:100

Tree Retention and Protection Plan

Townhouse Farm, Coolham Rd, Thakeham, West Sussex, RH20 3EW