



Street Scene - E-E



Plot 9

Plot 1

Plot

Plot 1



Site Boundary

Skew Line

Plot 1

Access

Plots 13-19

Plots

plots 4


Plots

Plots

Street Scene - F-F



Site Boundary

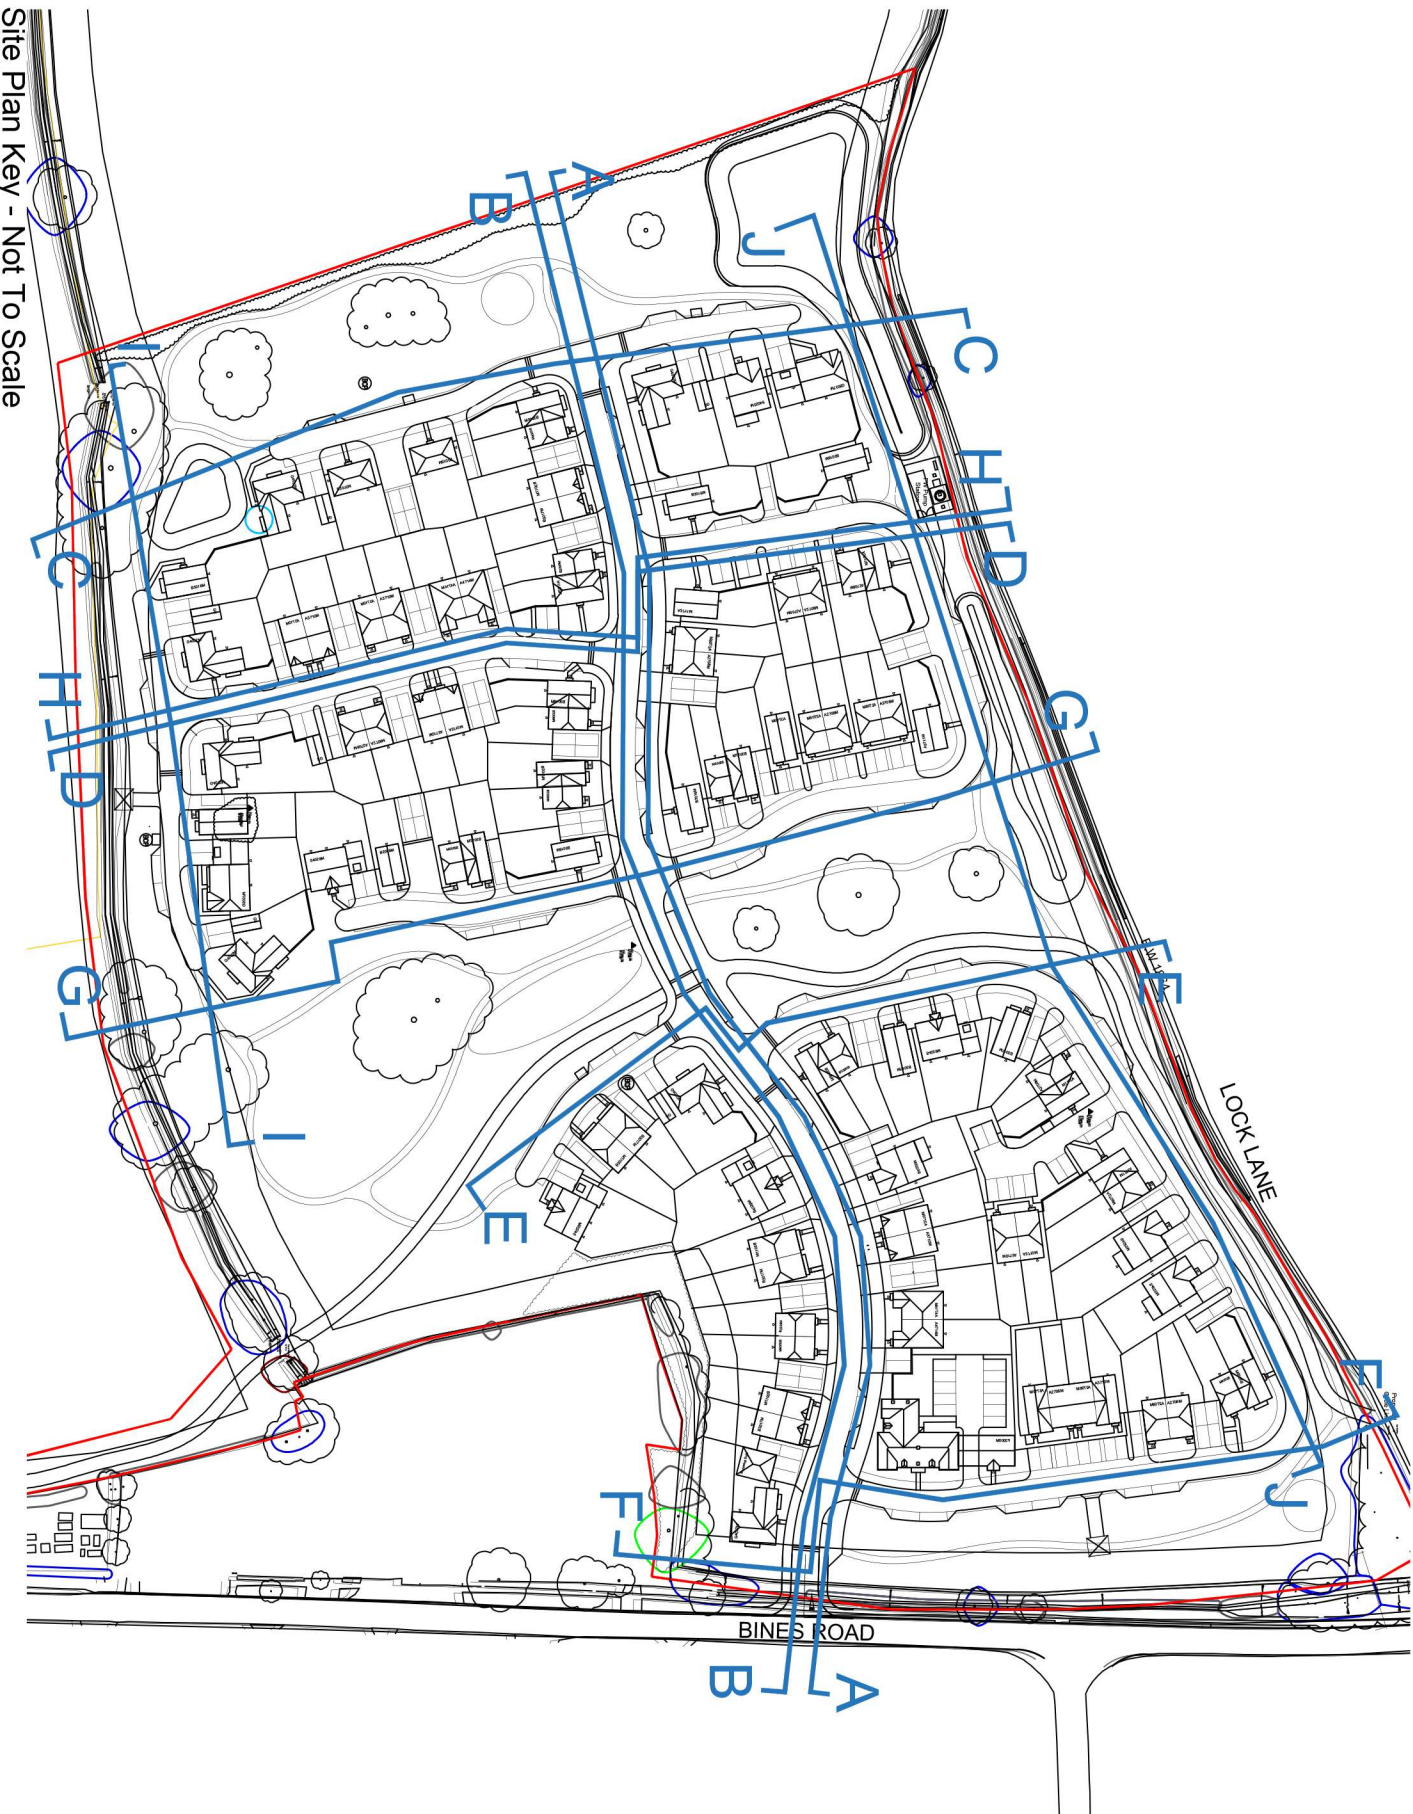

Rev	Date	Revision Details	Dr C
-----	------	------------------	------



ECE Architecture

London:

T 0207 528 2773 E London@ecearchitecture.com
 64 - 68 Bignon Road, Worthing
 Sussex
 West Sussex, BN11 2E

Bristol:

T 01903 248777 E Bristol@ecearchitecture.com
 Wetherow, Beacon Tower
 Colston Street, Bristol, BS1 4X
 T 0117 214 1101 E Perth@ecearchitecture.com

www.ecearchitecture.com

Croudice Homes

Land at Partridge Green

Drawing Title

Street Scene - Sheet 04

A vertical scale bar labeled "metres" with markings at 2, 4, 6, 8, and 10.

176

Statistik

APPROVAL