


Dimensions to be checked on site before commencing work. Any discrepancies shall be reported to the architect immediately.

Do not scale from these drawings except for planning purposes. Use figured dimensions only.

### ACCOMPANYING DOCUMENTATION

All details shown on Helyer Davies Architects drawings are to be read in conjunction with the project specification and other consultants drawings and details.

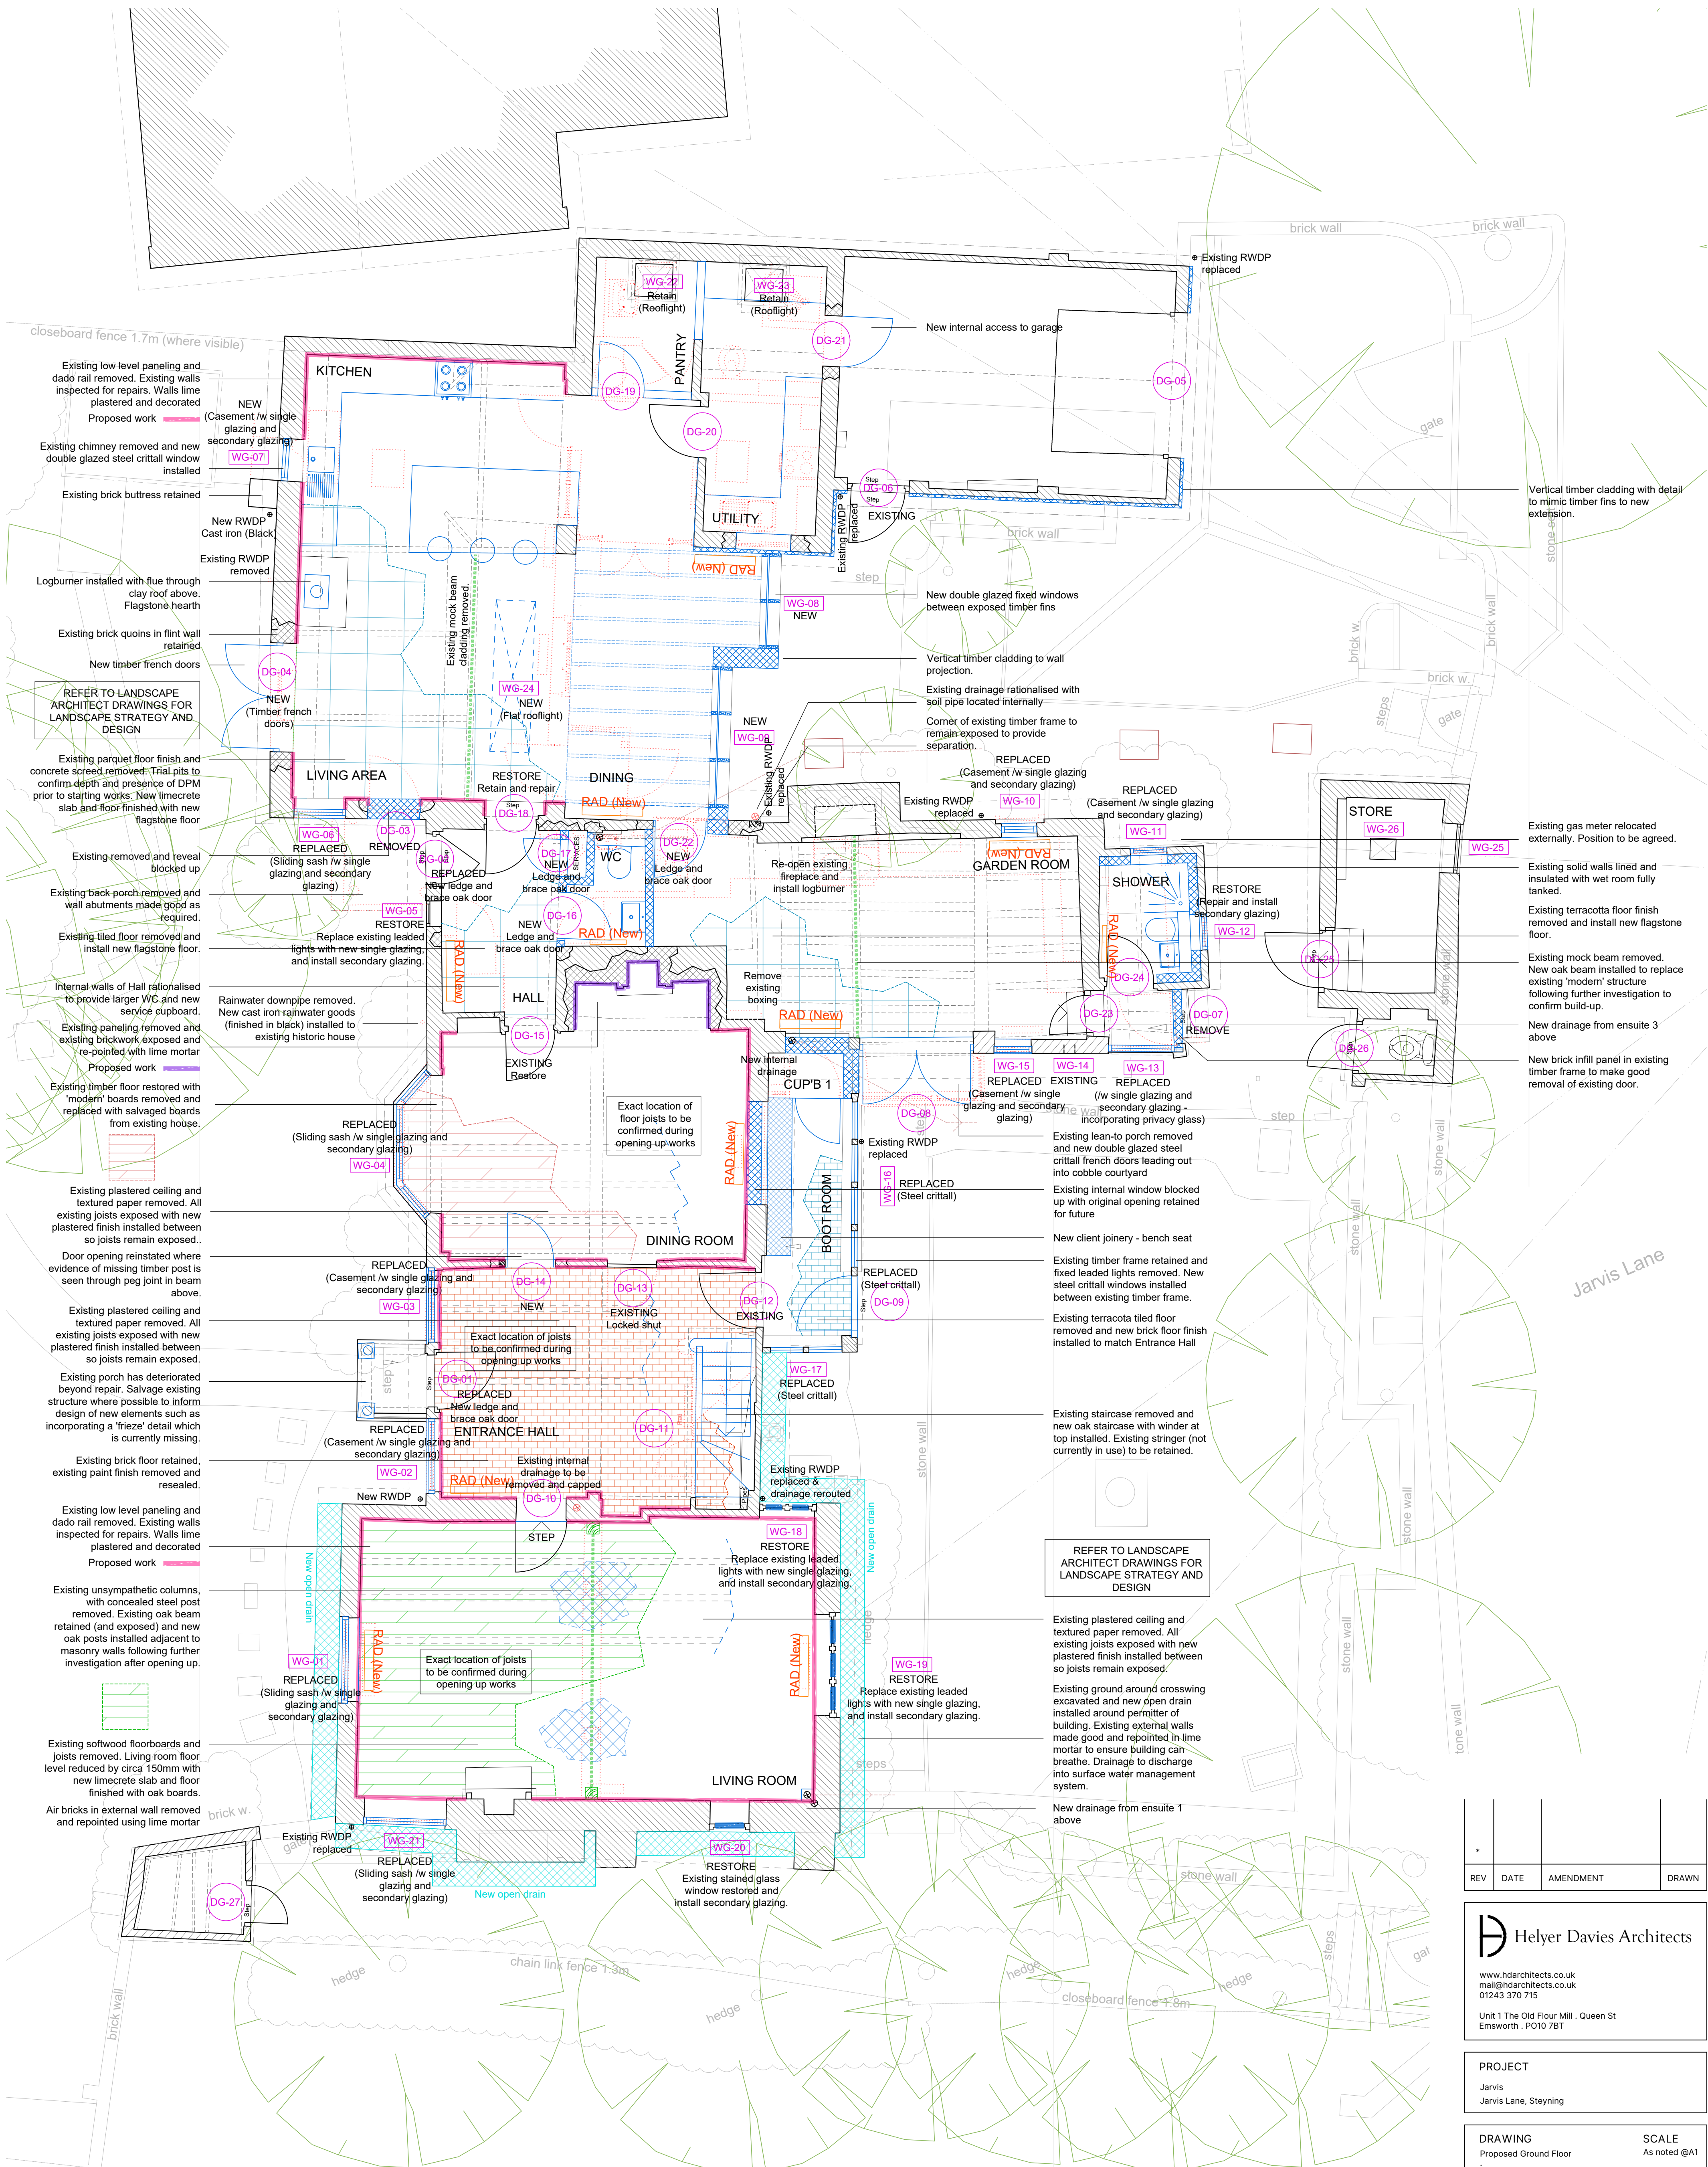

|     |      |           |       |
|-----|------|-----------|-------|
|     |      |           |       |
| *   |      |           |       |
| REV | DATE | AMENDMENT | DRAWN |

 Helyer Davies Architects

[www.hdarchitects.co.uk](http://www.hdarchitects.co.uk)  
[mail@hdarchitects.co.uk](mailto:mail@hdarchitects.co.uk)  
01243 370 715

Unit 1 The Old Flour Mill . Queen St  
Emsworth . PO10 7BT

PROJECT

Jarvis

Jarvis Lane, Steyning

|  |   |
|--|---|
| <p><b>DRAWING</b></p> <p>Proposed Ground Floor</p> <p>.</p> <p>.</p> | <p><b>SCALE</b></p> <p>As noted @A1</p> |
|--|---|

|                           |             |
|---------------------------|-------------|
| DATE<br>Dec-25            | DRAWN<br>TW |
| DRAWING No.<br>25050 - 06 | REV<br>*    |