


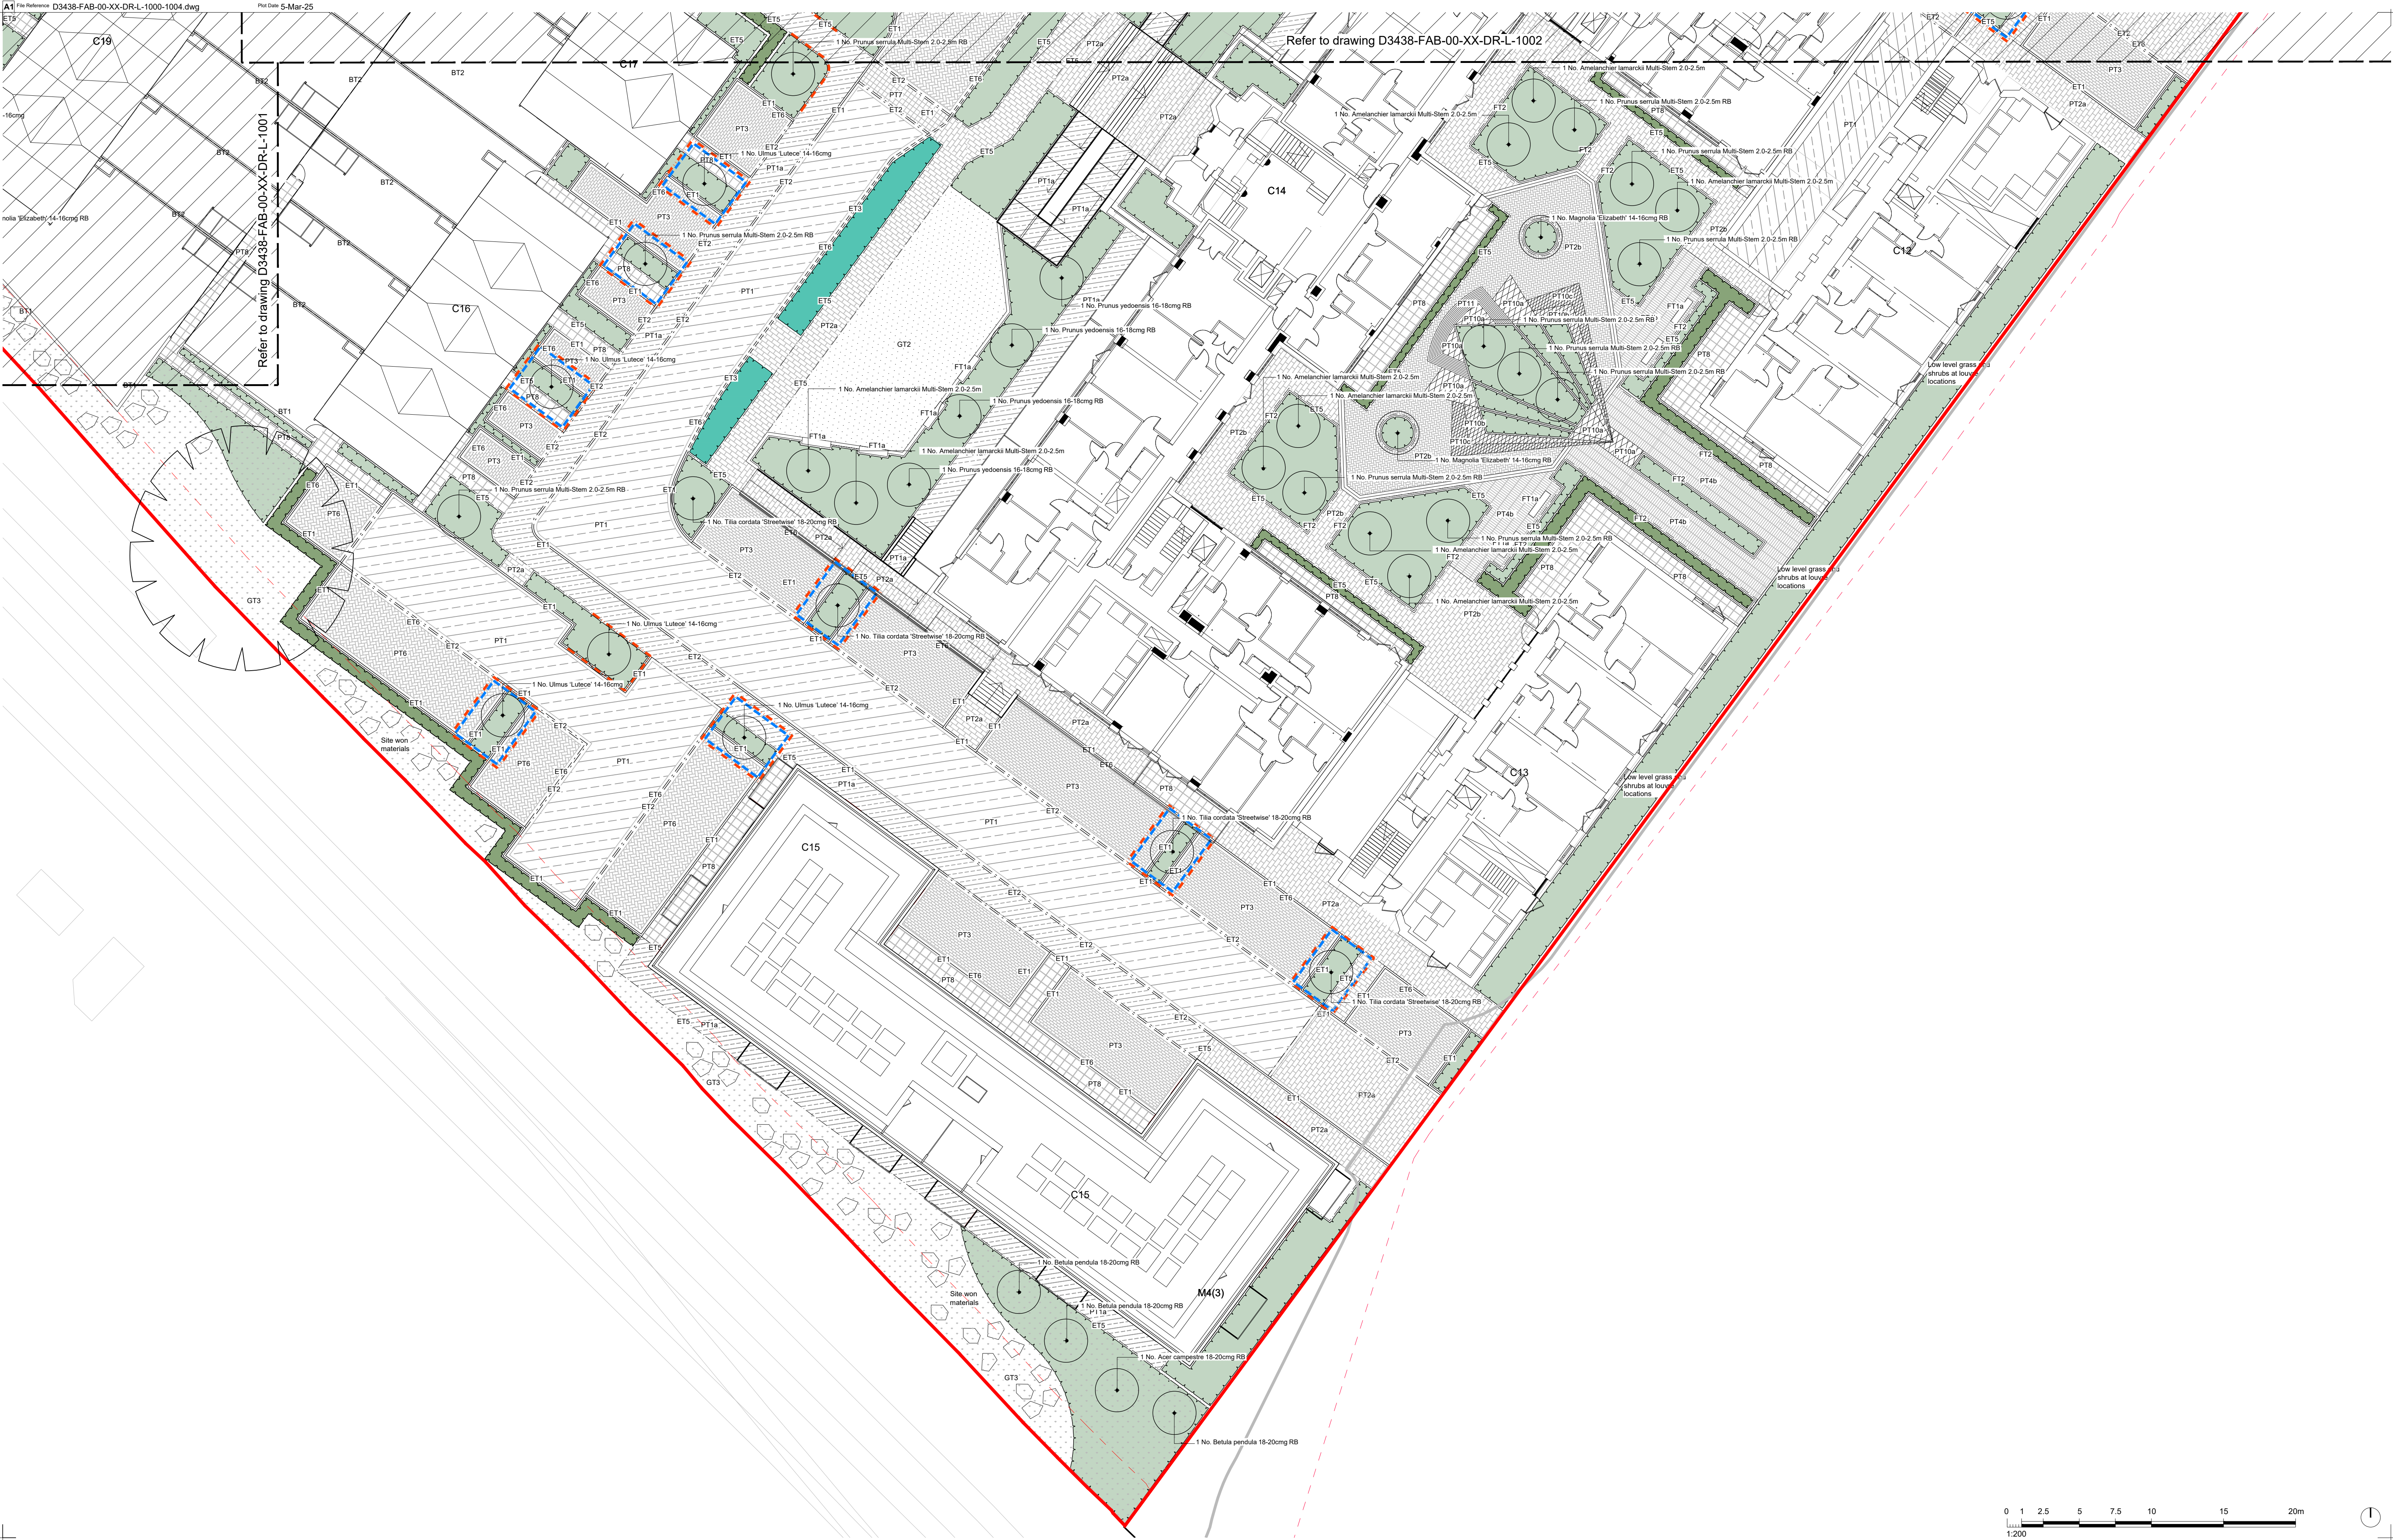

This drawing was created using Ordnance Survey data and is not to be used for any other purpose without the written consent of the Ordnance Survey.

Copyright 2017. All rights reserved. Ordnance Survey data is the property of the Ordnance Survey. Ordnance Survey data is not to be used for any other purpose without the written consent of the Ordnance Survey.



1. This drawing is copyright of Fabrik Ltd. It must not be copied or reproduced without written consent from the owner.

2. Do not scale from this drawing. Only figure dimensions are to be taken from this drawing.

3. All dimensions must be taken and be responsible for taking and checking all dimensions related to the works shown on the drawing prior to fabrication or setting out.

4. This drawing uses coloured lines. Please do not rely on a monochrome copy.

External References:

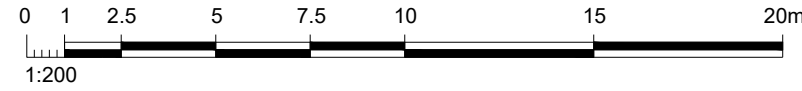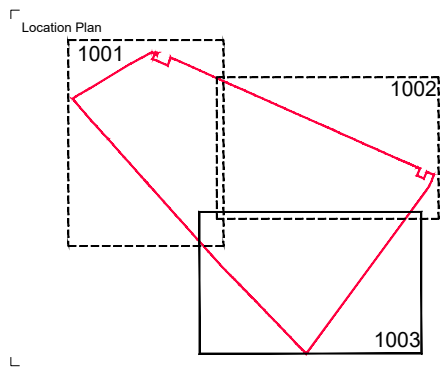

1:200

fabrik

Project: Enterprise Park

Drawing Title: Landscape General Arrangement Plans - Sheet 3 of 3

Issued For: PLANNING APPROVAL

Drawn By: dg

Checked By: sg

Drawn Scale: 1:200 @ A1

Date of First Issue: mar | 2025

Drawing Number: D3385-FAB-00-XX-DR-L1003

Revision: PL01

Client: Lovell