


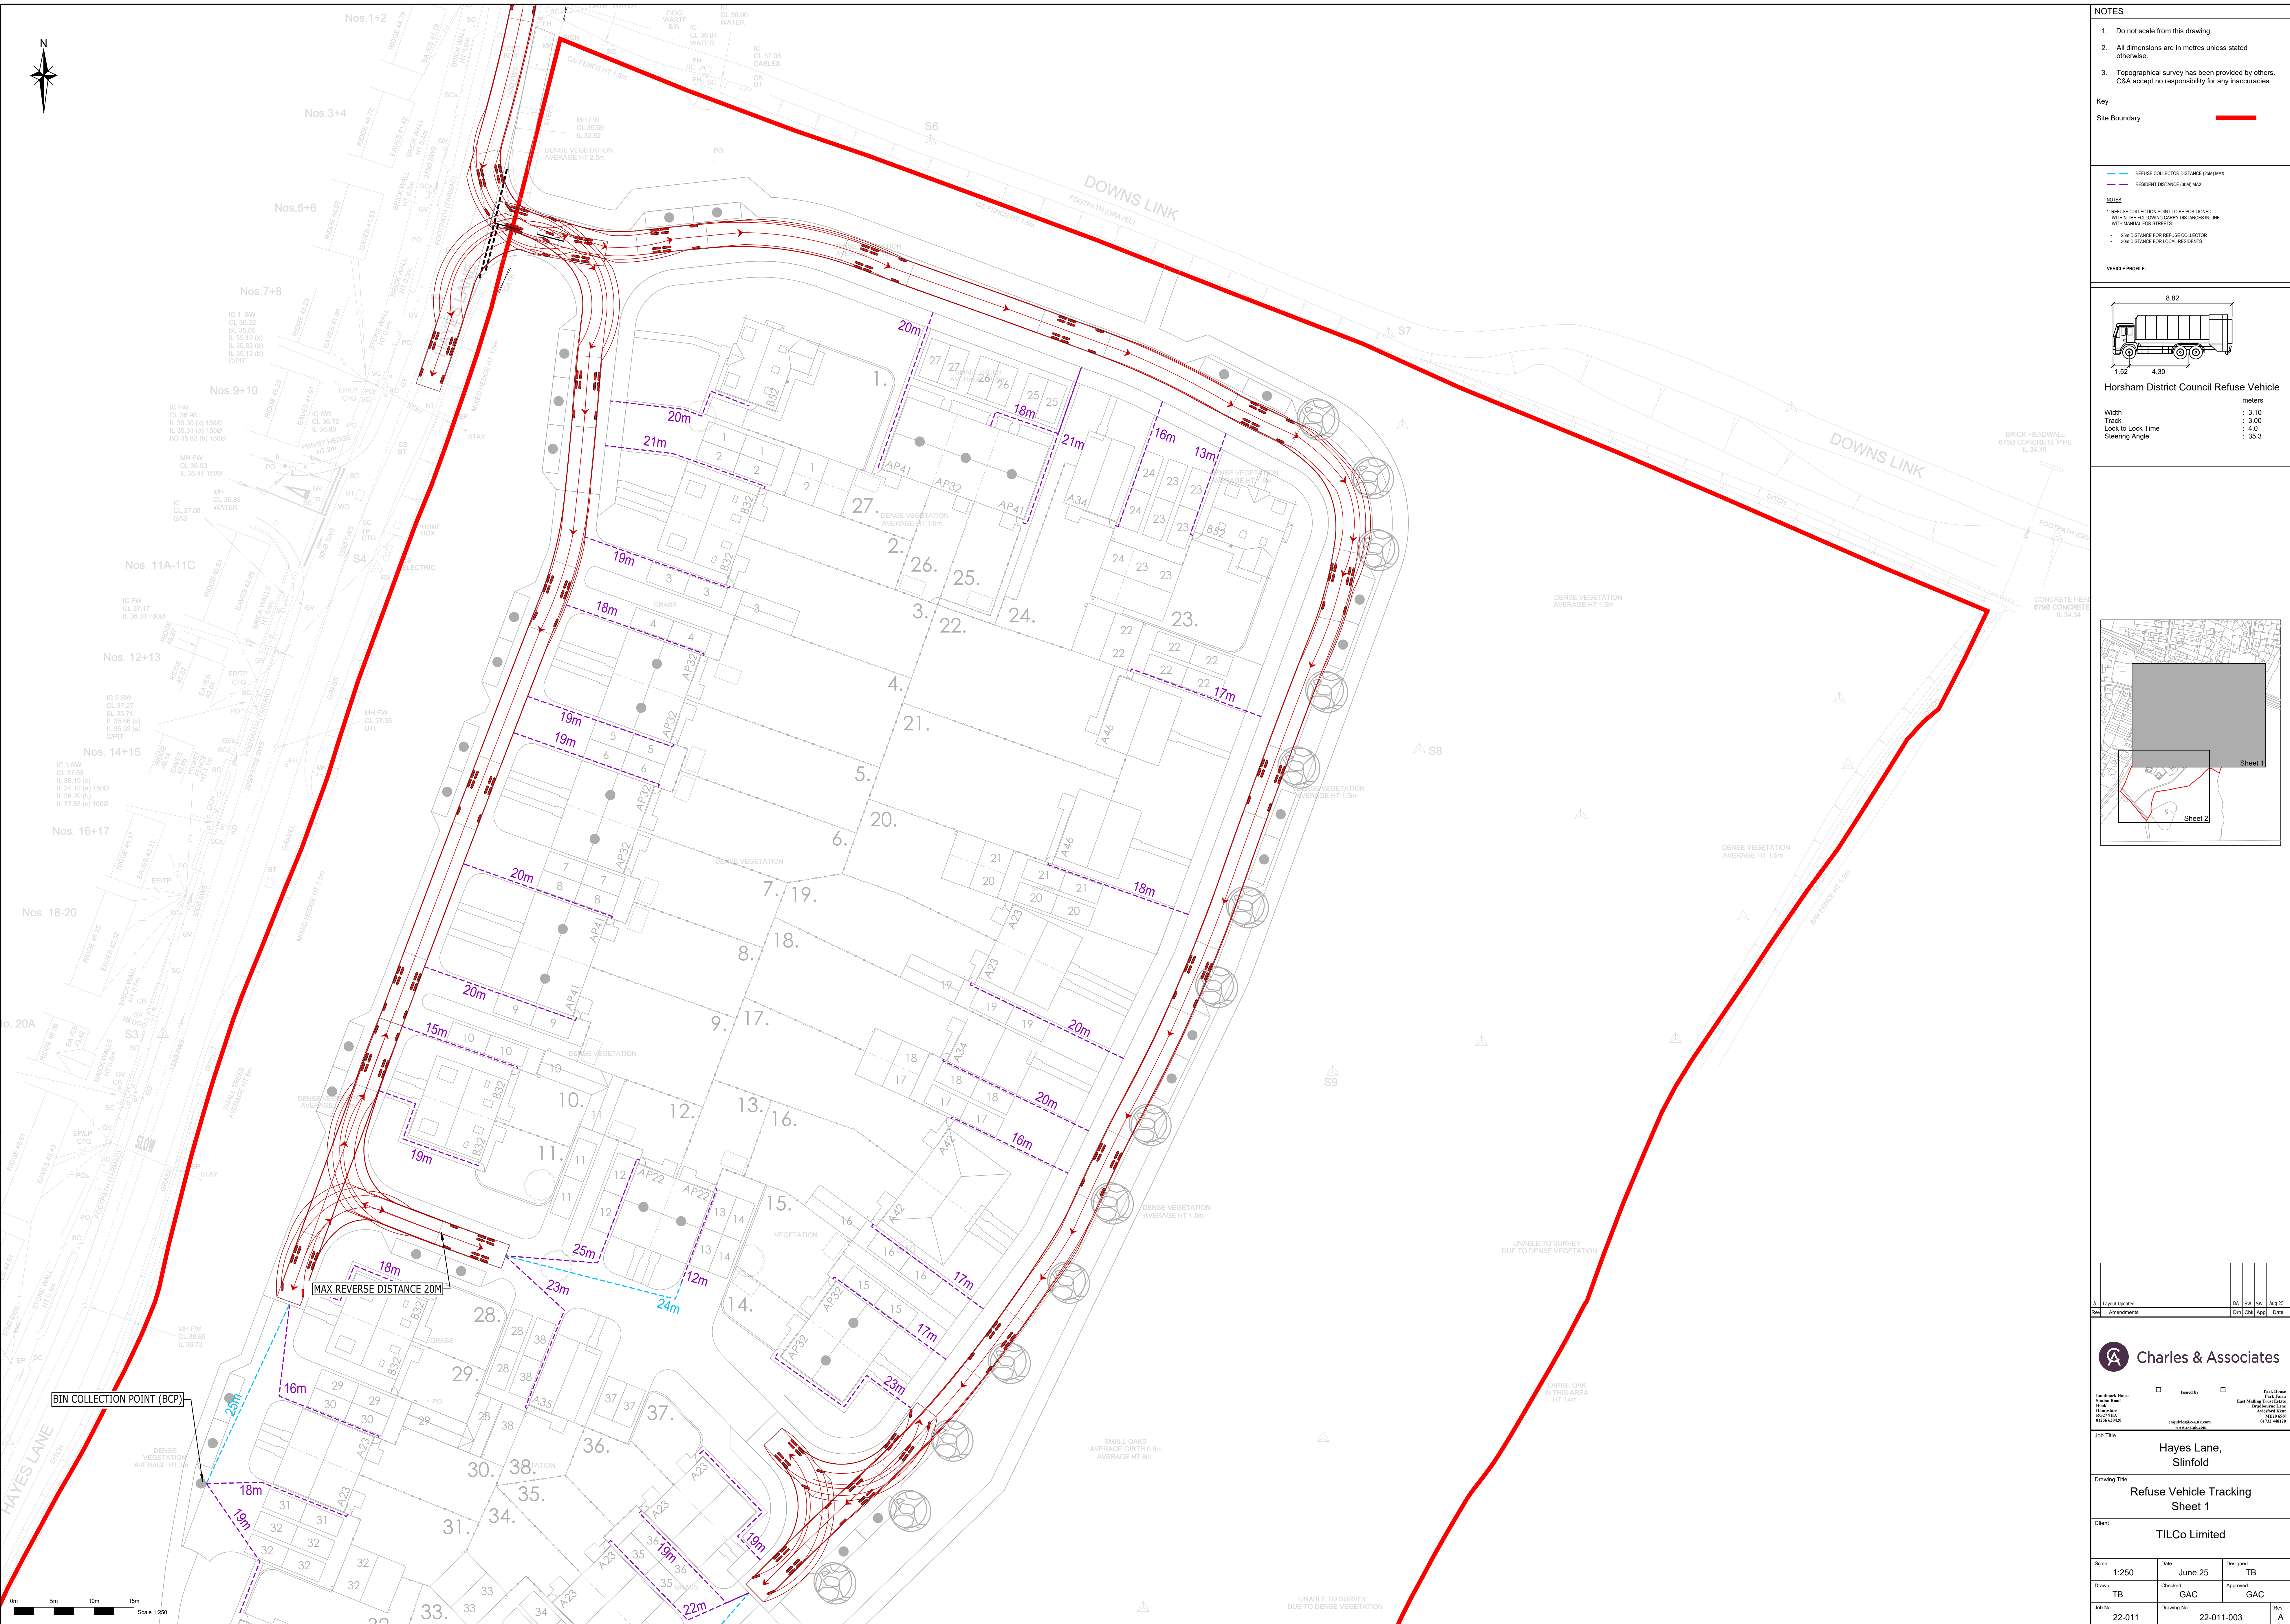


1. Do not scale from this drawing.
2. All dimensions are in metres unless stated otherwise.
3. Topographical survey has been provided by others. C&A accept no responsibility for any inaccuracies.

Site Boundary


1. REFUSE COLLECTION POINT TO BE POSITIONED WITHIN THE FOLLOWING CARRY DISTANCES IN LINE WITH MANUAL FOR STREETS:

VEHICLE PROFILE

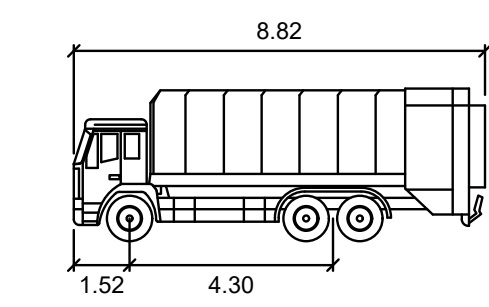

Horsham District Council Refuse Vehicle

	meters
Width	: 3.10
Track	: 3.00
Lock to Lock Time	: 4.0
Steering Angle	: 35.3

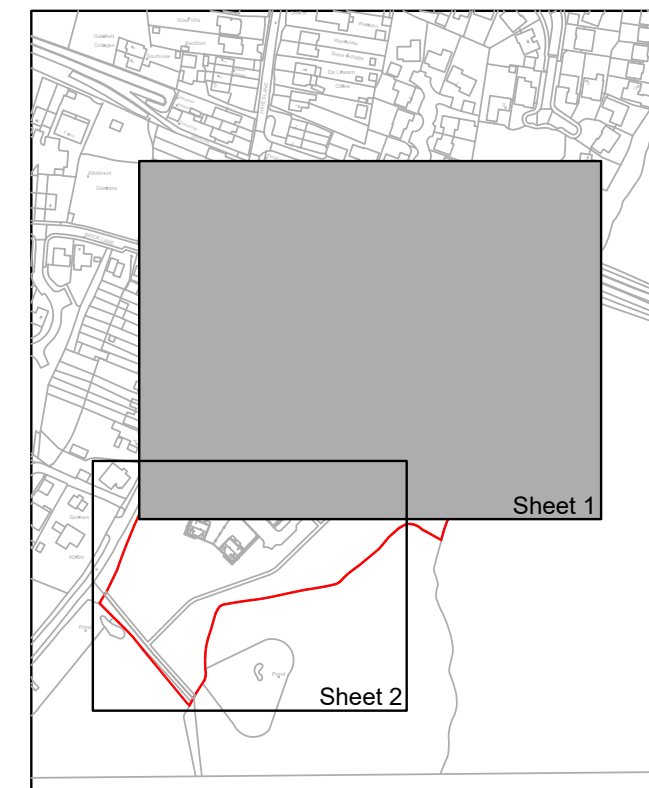

A	Layout Updated	DA	SW	SW	Aug 25
Des	Amendments	Des	Chk	App	Date

 Charles & Associates

Landmark House
Station Road
Hook
Hampshire
RG27 9HA
01256 638420

Issued by

Park House
Park Farm
East Malling Trust Estate
Broadmore Lane
Aspleford Heath
ME23 6AF
01772 448000

enquiries@e-a.uk.com

Job Title
Hayes Lane,
Slinfold

Drawing Title

Refuse Vehicle Tracking
Sheet 1

Client TILCo Limited

Scale 1:250	Date June 25	Designed TB
Drawn TB	Checked GAC	Approved GAC
Job No 22-011	Drawing No 22-011-003	Revised