


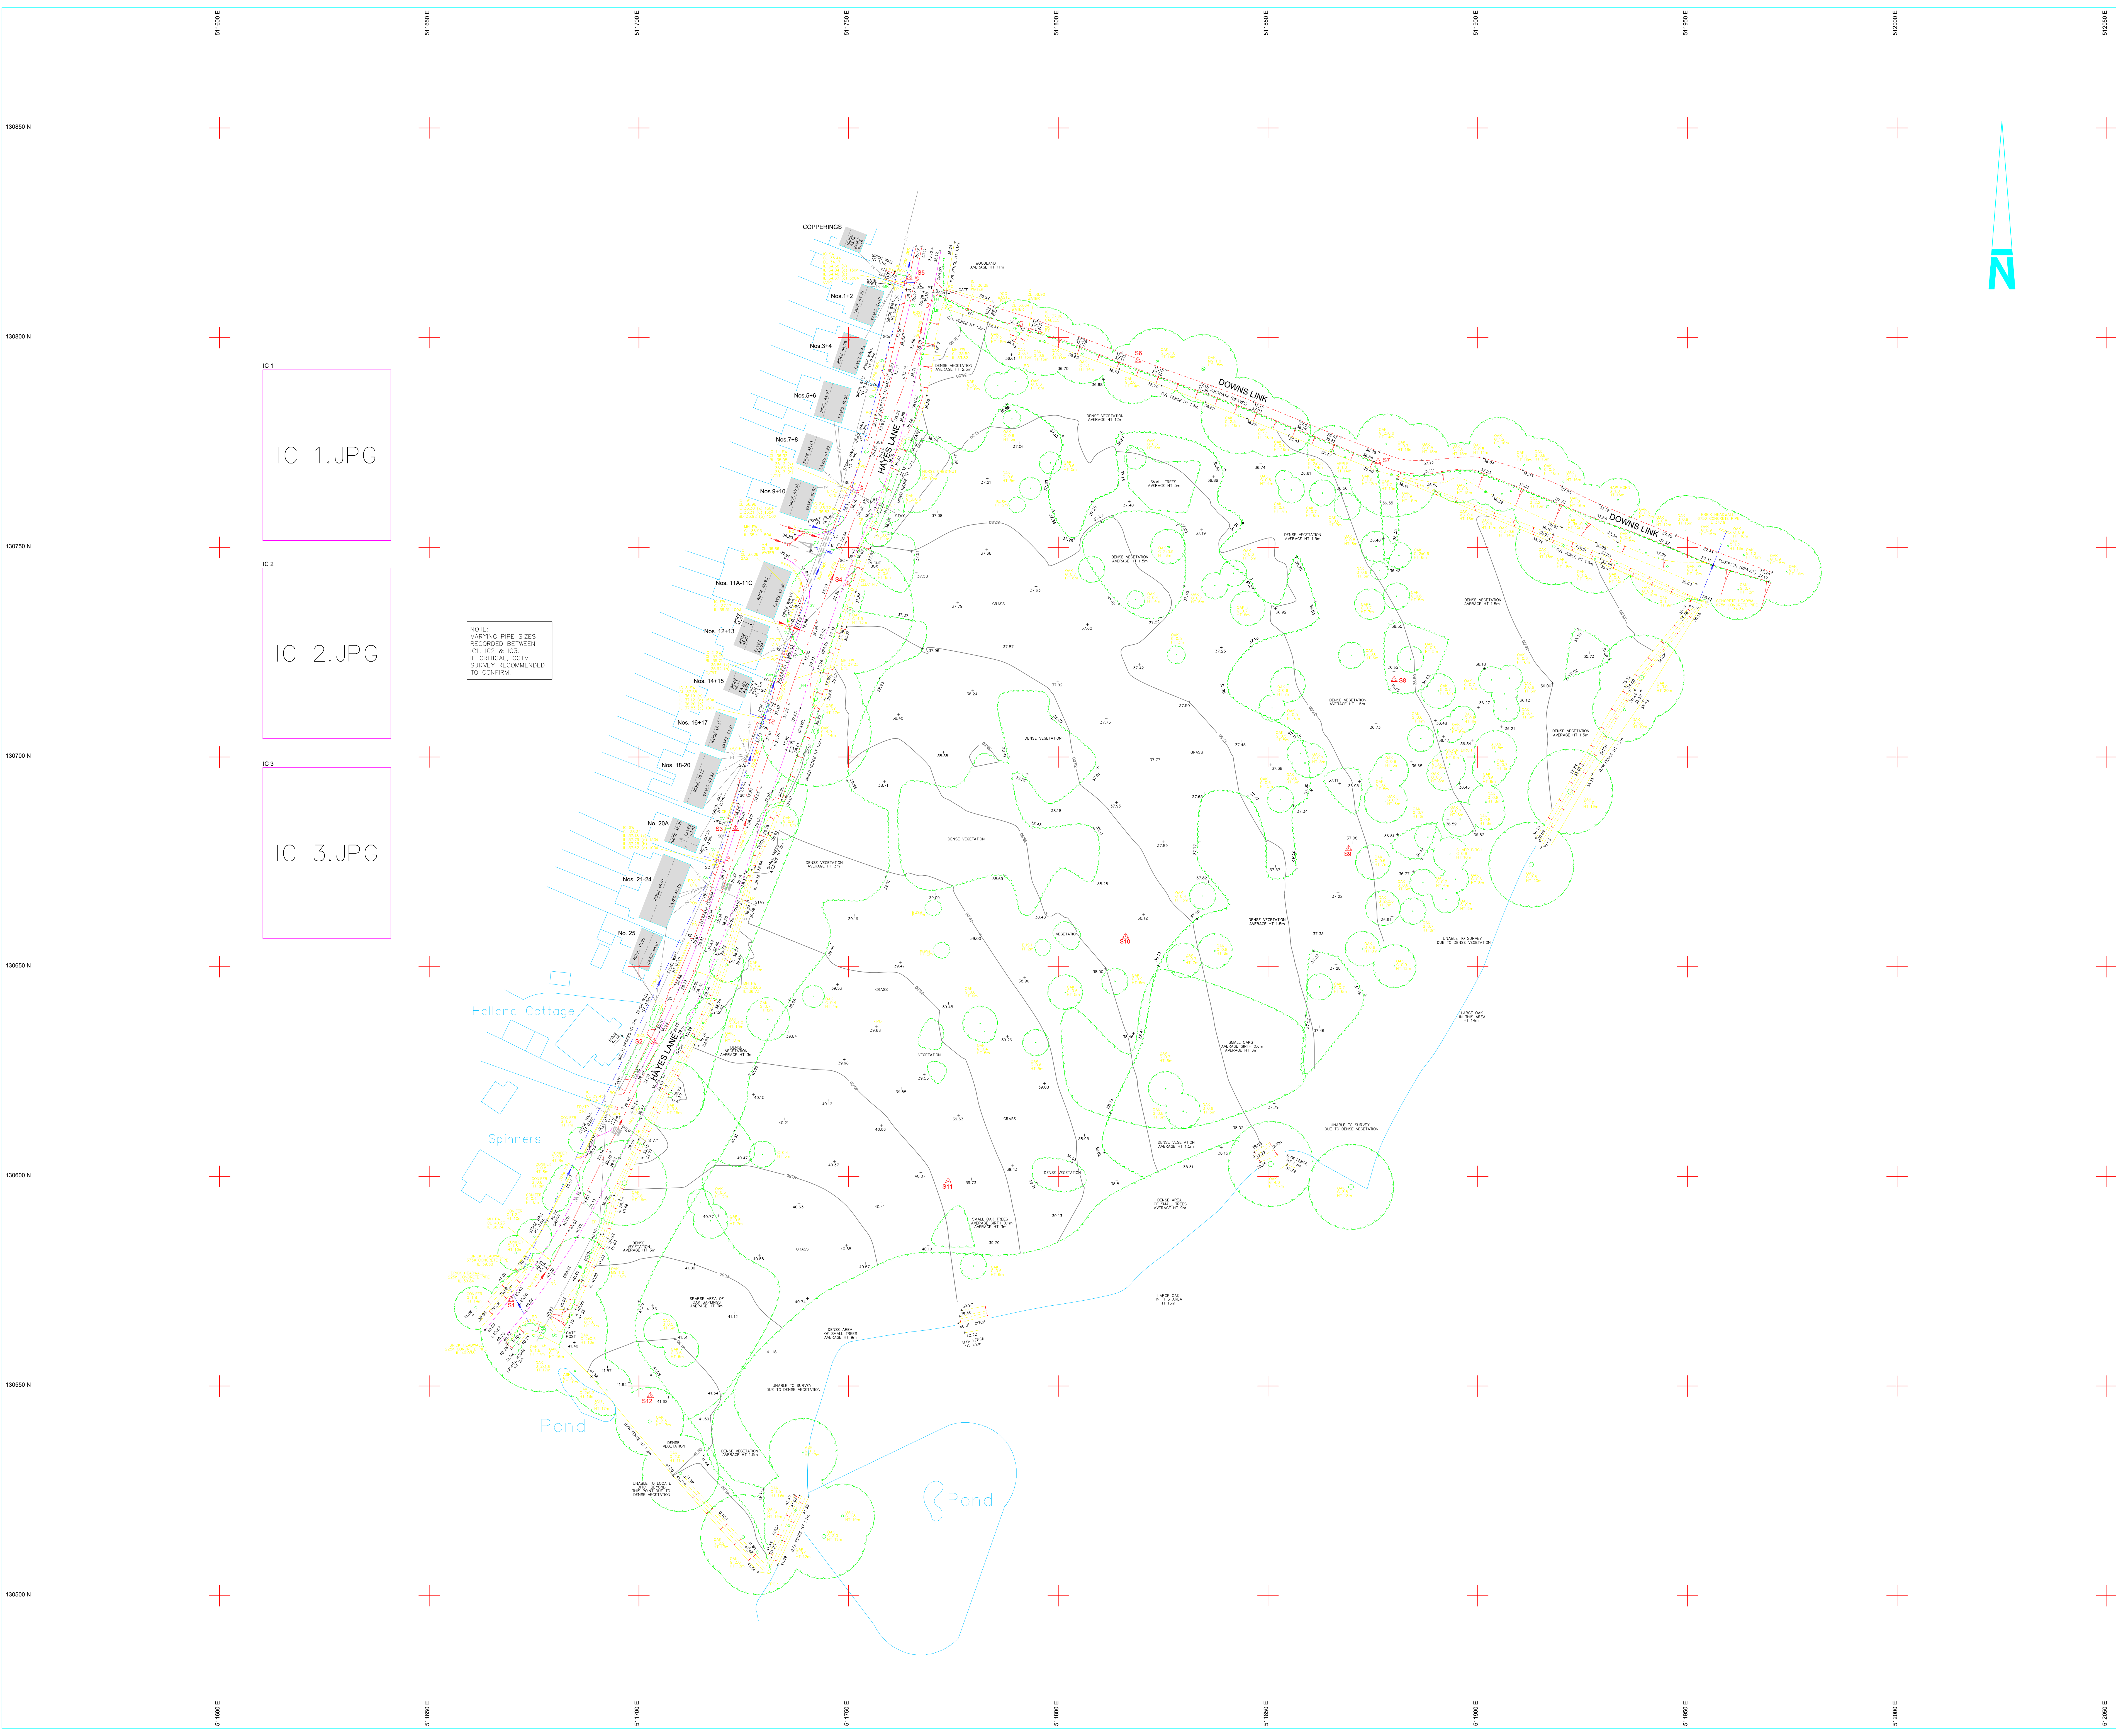

IC 1.JPG

IC 2.JPG

IC 3.JPG

NOTE: VARYING PIPE SIZES RECORDED BETWEEN IC1, IC2 & IC3. IF CRITICAL, OCTV SURVEY RECOMMENDED TO CONFIRM.

- Notes :
1. GRID AND LEVELS BASED ON ORDNANCE DATUM, DERIVED FROM THE NATIONAL GPS NETWORK. LOCAL SCALE FACTOR USED IN ALL CALCULATIONS.
 2. DRAINAGE INFORMATION HAS BEEN DETERMINED WITHOUT MAN ENTRY INTO CHAMBERS AND WHILE EVERY EFFORT HAS BEEN MADE TO CORRECTLY IDENTIFY THIS INFORMATION, IT SHOULD ALWAYS BE CHECKED IN AREAS THAT ARE CRITICAL TO THE FUTURE PROPOSAL.
 3. ALL SEWERS ARE PRESUMED TO BE STRAIGHT BETWEEN CHAMBERS.
 4. TREE AND HEDGE SPECIES HAVE BEEN IDENTIFIED AS ACCURATELY AS POSSIBLE BUT SHOULD BE CROSS CHECKED IN CRITICAL AREAS.
 5. BACKGROUND INFORMATION TAKEN FROM ORDNANCE SURVEY DIGITAL DATA.
- CROWN COPYRIGHT. ALL RIGHTS RESERVED. LICENCE No. 100022432.

Coordinate Table				
Station	Description	Easting	Northing	Level
S1	ROAD NAIL	511069.465	130570.596	40.437
S2	ROAD NAIL	511703.681	130632.046	39.149
S3	ROAD NAIL	511723.028	130662.897	38.112
S4	ROAD NAIL	511749.808	130741.174	36.799
S5	ROAD NAIL	511764.439	130814.335	35.377
S6	ROAD NAIL	511818.882	130794.547	37.173
S7	ROAD NAIL	511876.229	130770.419	36.685
S8	PEG	511880.072	130718.445	36.829
S9	PEG	511869.236	130678.163	37.339
S10	PEG	511816.041	130657.226	38.551
S11	PEG	511773.744	130598.829	40.112
S12	PEG	511702.710	130547.708	41.959

TOPOGRAPHICAL KEY

SURVEY STATION

BANKING

HEDGE SPREADS

WOODLAND CANOPY

TREES

GATE

KERB CHANNEL

ROAD UNKERSERD

FOOTPATH

FENCE

OVERHEAD ELECTRIC

OVERHEAD TELECOM

FOUL SEWER

SURFACE SEWER

BUILDING

OPEN BORED BUILDING

GLASSHOUSE

CONTOUR

SPOT LEVEL

BORE HOLE

TRIAL HOLE

GENERAL ABBREVIATIONS

ADJ. CONVEYING UNIT

AP VALVE

BRICK

BRICK

BT INSPECTION COVER

CABLE COVER

CONTROL BOX

COTTON

CATCH PIT

DRIP

ELECTRICITY CONTROL BOX

ELECTRICITY POLE

FLUORID

FIRE HYDRANT

FLOOR

FOOTPATH

FOUL WATER SEWER

GATE POST

GULLY

INSPECTION COVER

KEEL OUTLET

LAMP POST

LETTER BOX

LITTER BIN

MANHOLE

MANHOLE POST

METER

ORDNANCE SURVEY BENCH MARK

POLE

RAIN WATER PIPE

REINFORCED CONCRETE

STOP COCK

STREET NAME PLATE

STAY CABLE

SURFACE WATER SEWER

SOIL VENT PIPE

TACTILE PAVING

TELEPHONE CALL BOX

TRINITE LIGHT

TELECOM POLE

UNBORN SOIL

WATER LEVEL

WATER LEVEL

WATER LEVEL

WASH OUT

FENCE ABBREVIATIONS

BANDED WIRE FENCE

CLOSE BOUNDARY FENCE

CONCRETE PANEL FENCE

CONCRETE POST FENCE

CHAIN LINK FENCE


CRISTAL FENCE

IRON RAIL FENCE

POST AND RAIL FENCE

POST AND WIRE FENCE

WIRE MESH FENCE

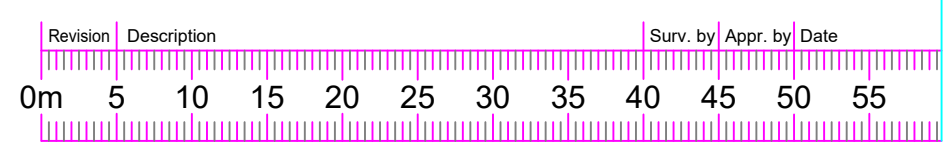

mksurveys

Tel 01385 550501
Tel 01385 550579
Tel 01385 550577
Tel 01384 455203
Tel 01453 245127

Milton Keynes
Cotford
East Midlands
West Midlands
Preston

enquiries@mksurveys.co.uk
westmidlands@mksurveys.co.uk
westmidlands@mksurveys.co.uk
westmidlands@mksurveys.co.uk
westmidlands@mksurveys.co.uk

www.mksurveys.com
www.surveys4bm.co.uk

Taylor Wimpey

Hayes Lane
Slinfold
Horsham
West Sussex

Topographical Survey

Scale 1:500	Sheet Size A0	Sheet Number 1	Date September 2014
Project Number 20109	Rev. -	Surveyed By RG	Approved By NS