





**LLOYD
HARDEN**

Design • Planning • Architecture

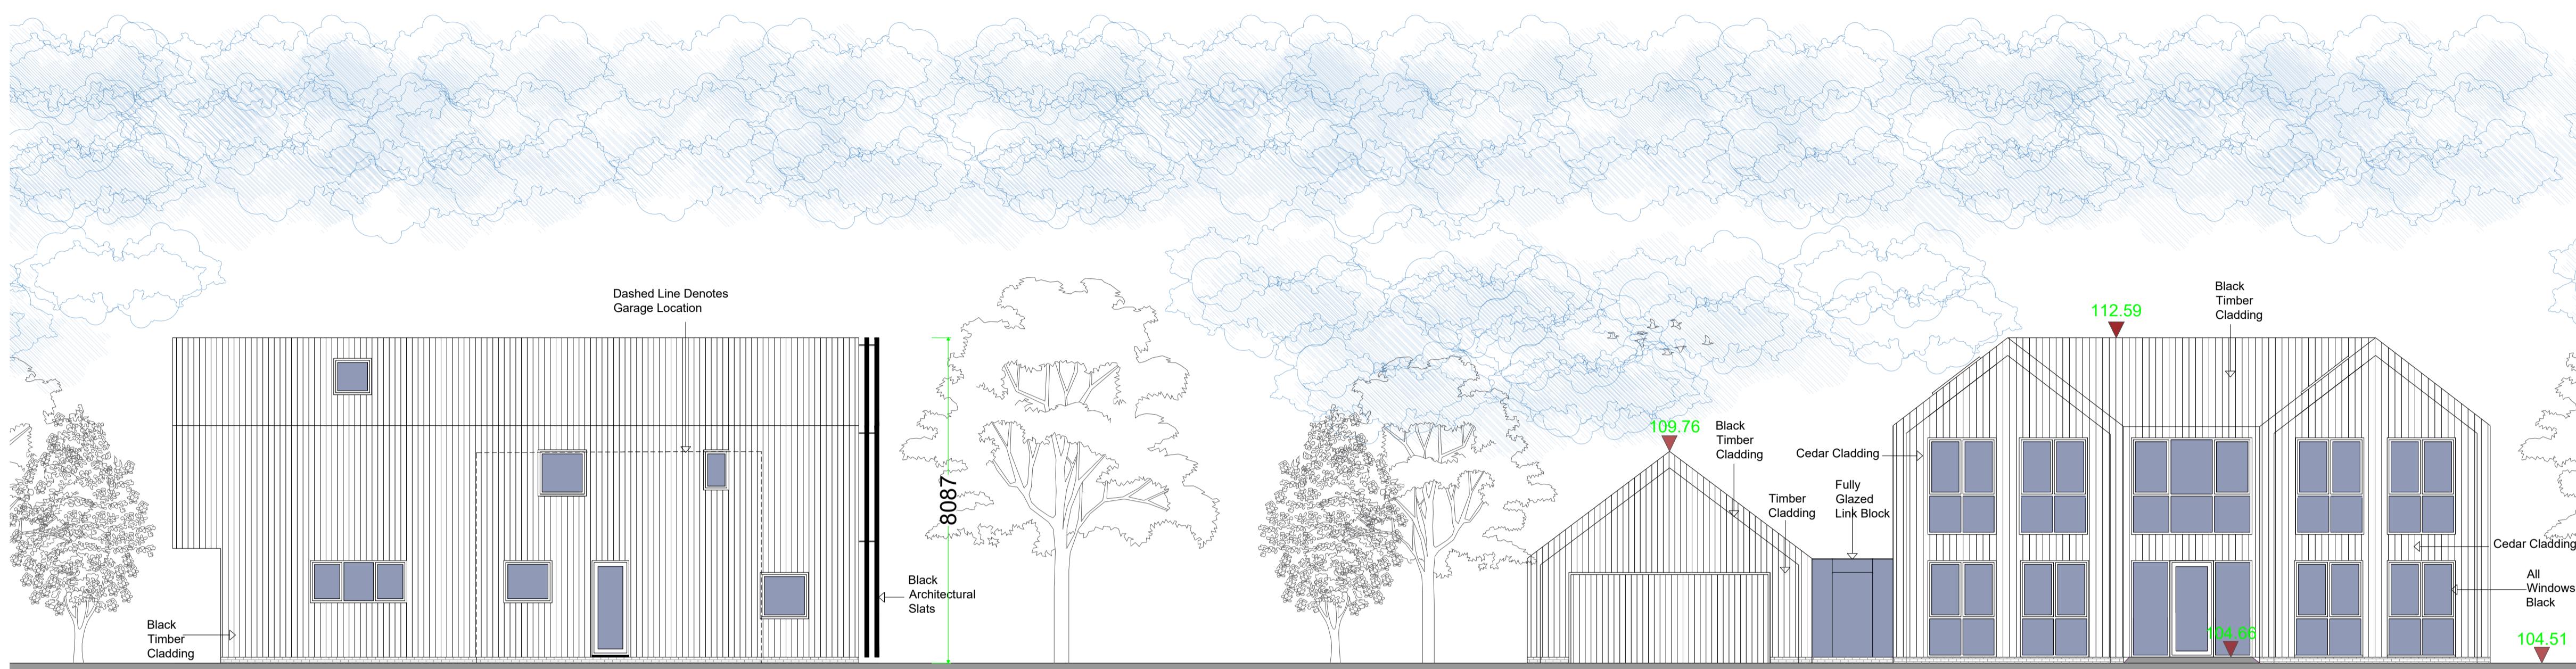


Proposed West Facing
Elevation - Plot B

Proposed North Facing
Elevation - Plot B

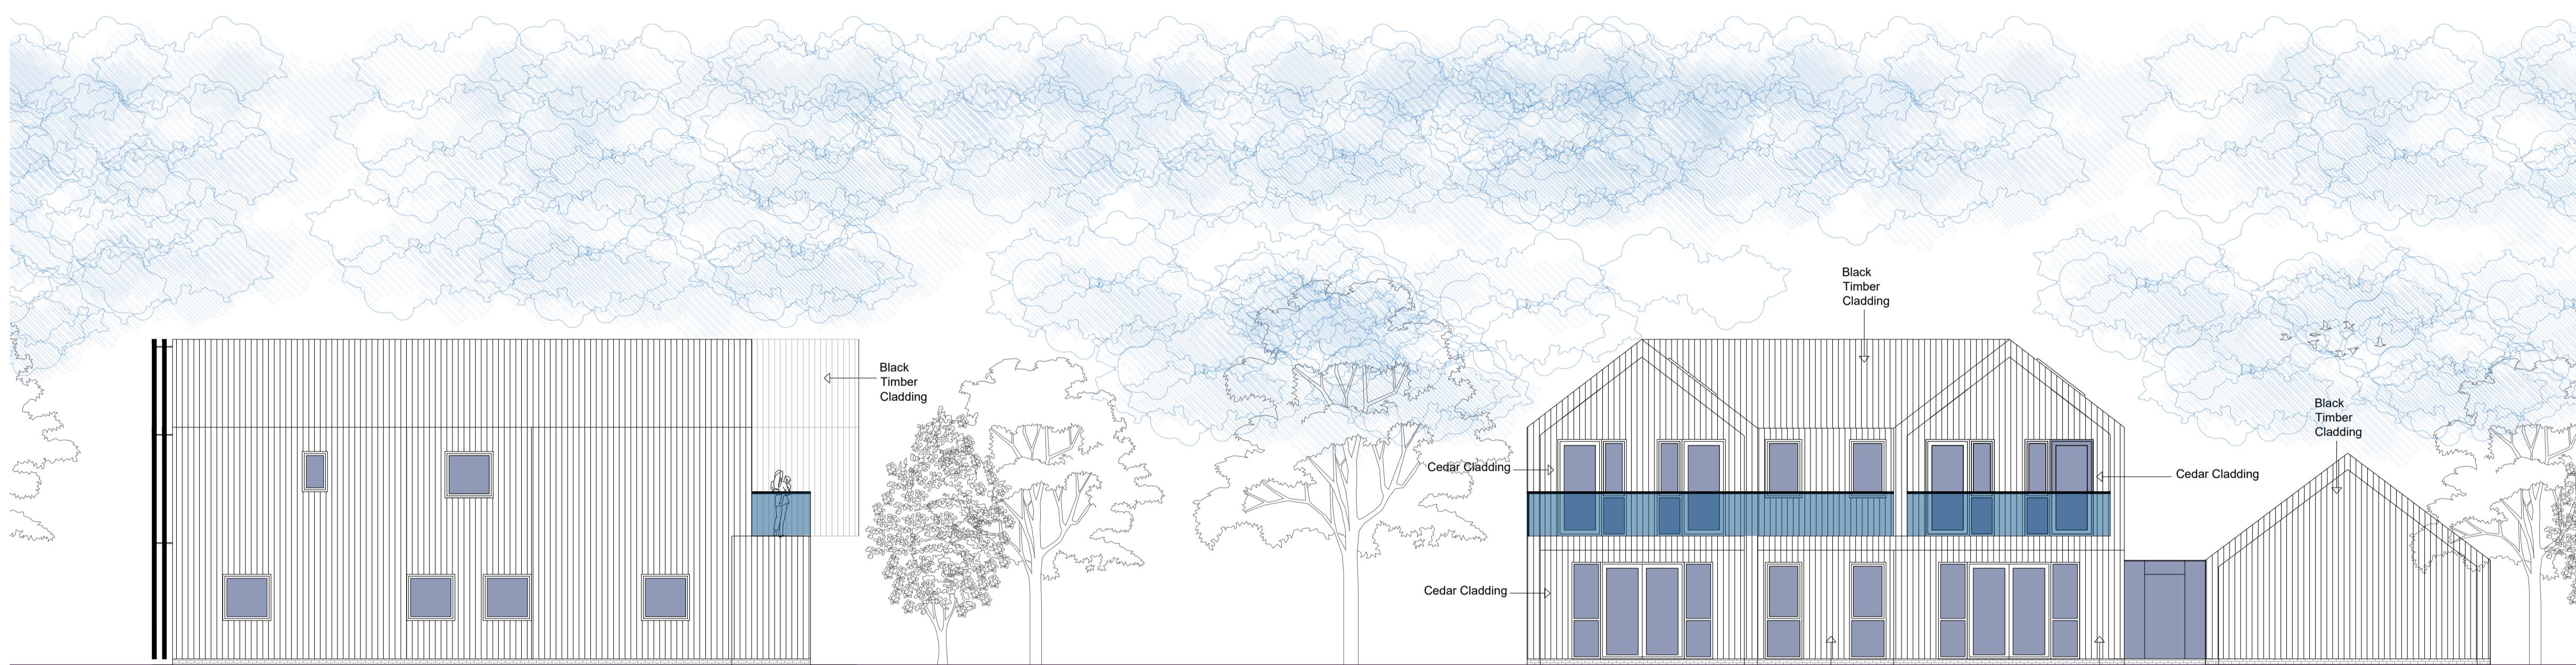

Proposed East Facing
Elevation - Plot B

Proposed South
Facing Elevation -
Plot B

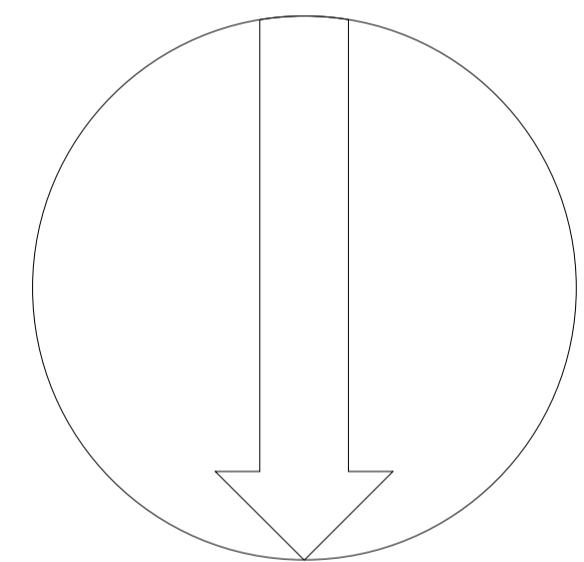

N

REV BY DATE DETAILS

SCALE @ A1 -1:100

0 1m 2m 3m 4m 5m 1:100

CLIENT

Lee Goossens
Hammerpond Lane, Horsham, RH13 6PE

PROJECT

Jackson's Farm - Demolition of Barns - 3 new
Build Houses

DRAWN BY
LKH

CHECKED BY
LKH

PLANNING

DRAWING TITLE

Proposed Elevations - Plot B

DATE	DRAWING NUMBER	REVISION
05.01.24	259101-115	A