


REVISIONS:

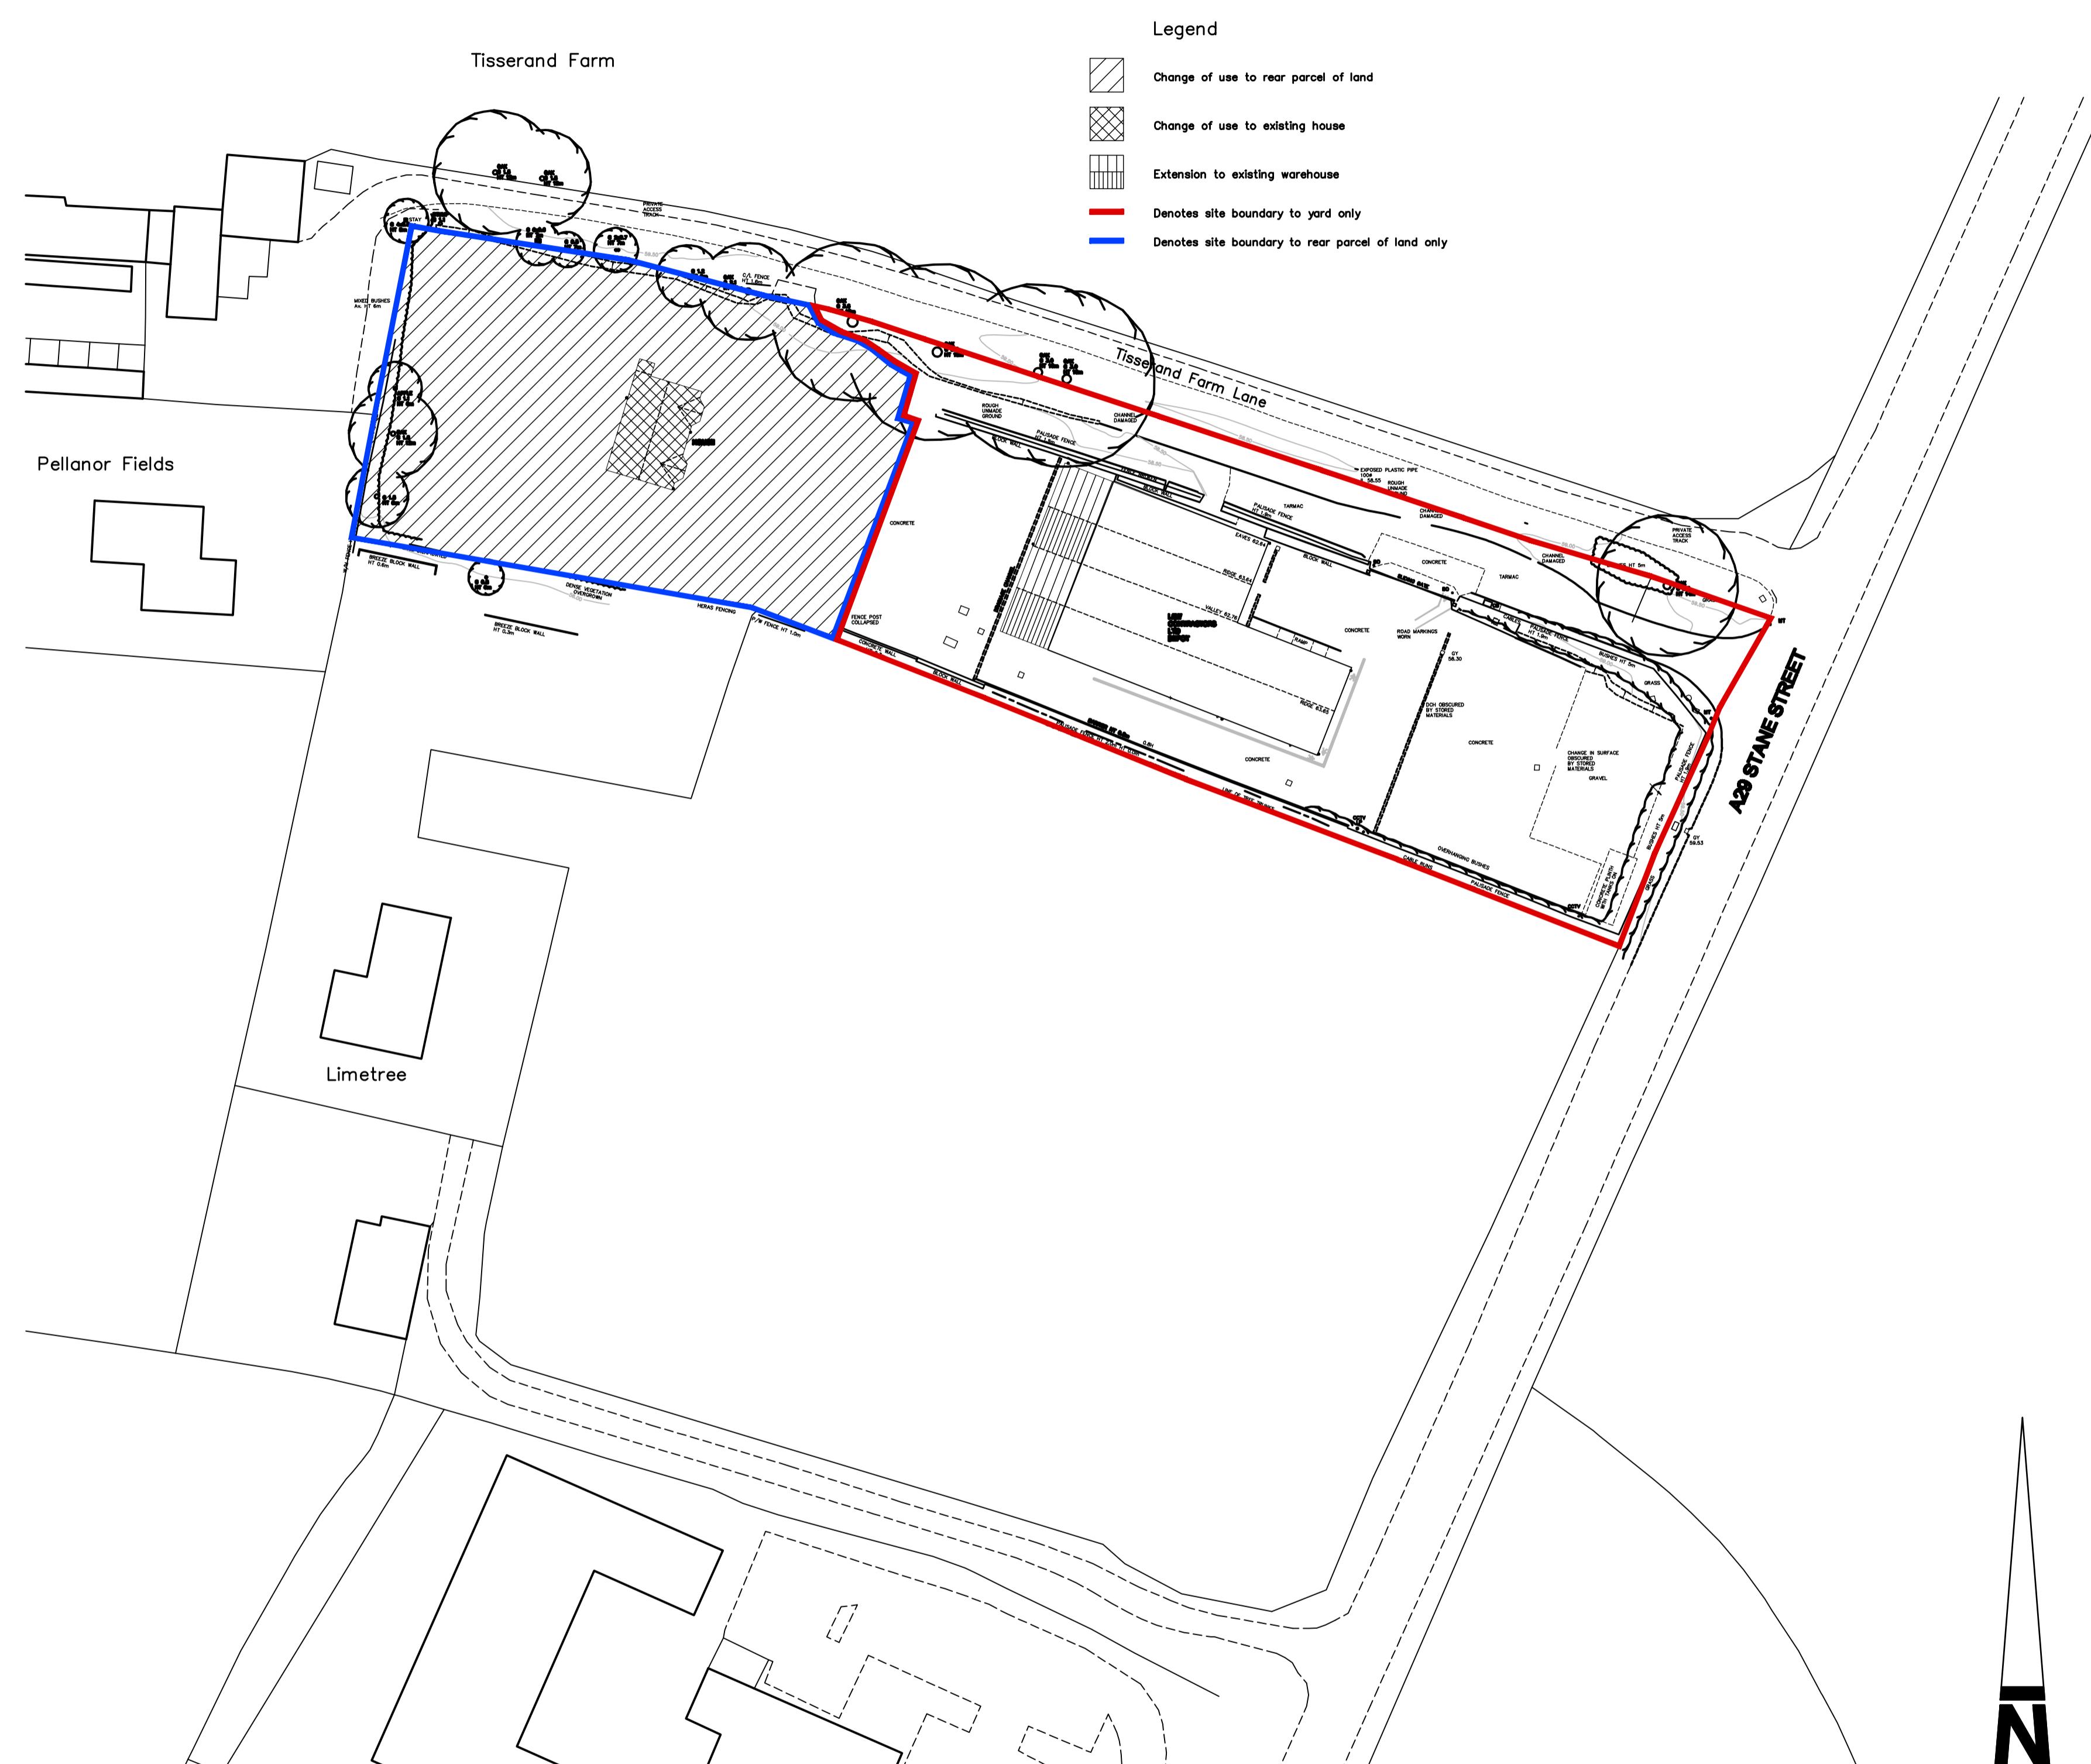


SITE LAYOUT PLAN

Scale 1:500



0m 10m 20m 30m 40m 50m
Scale Bar - 1:500

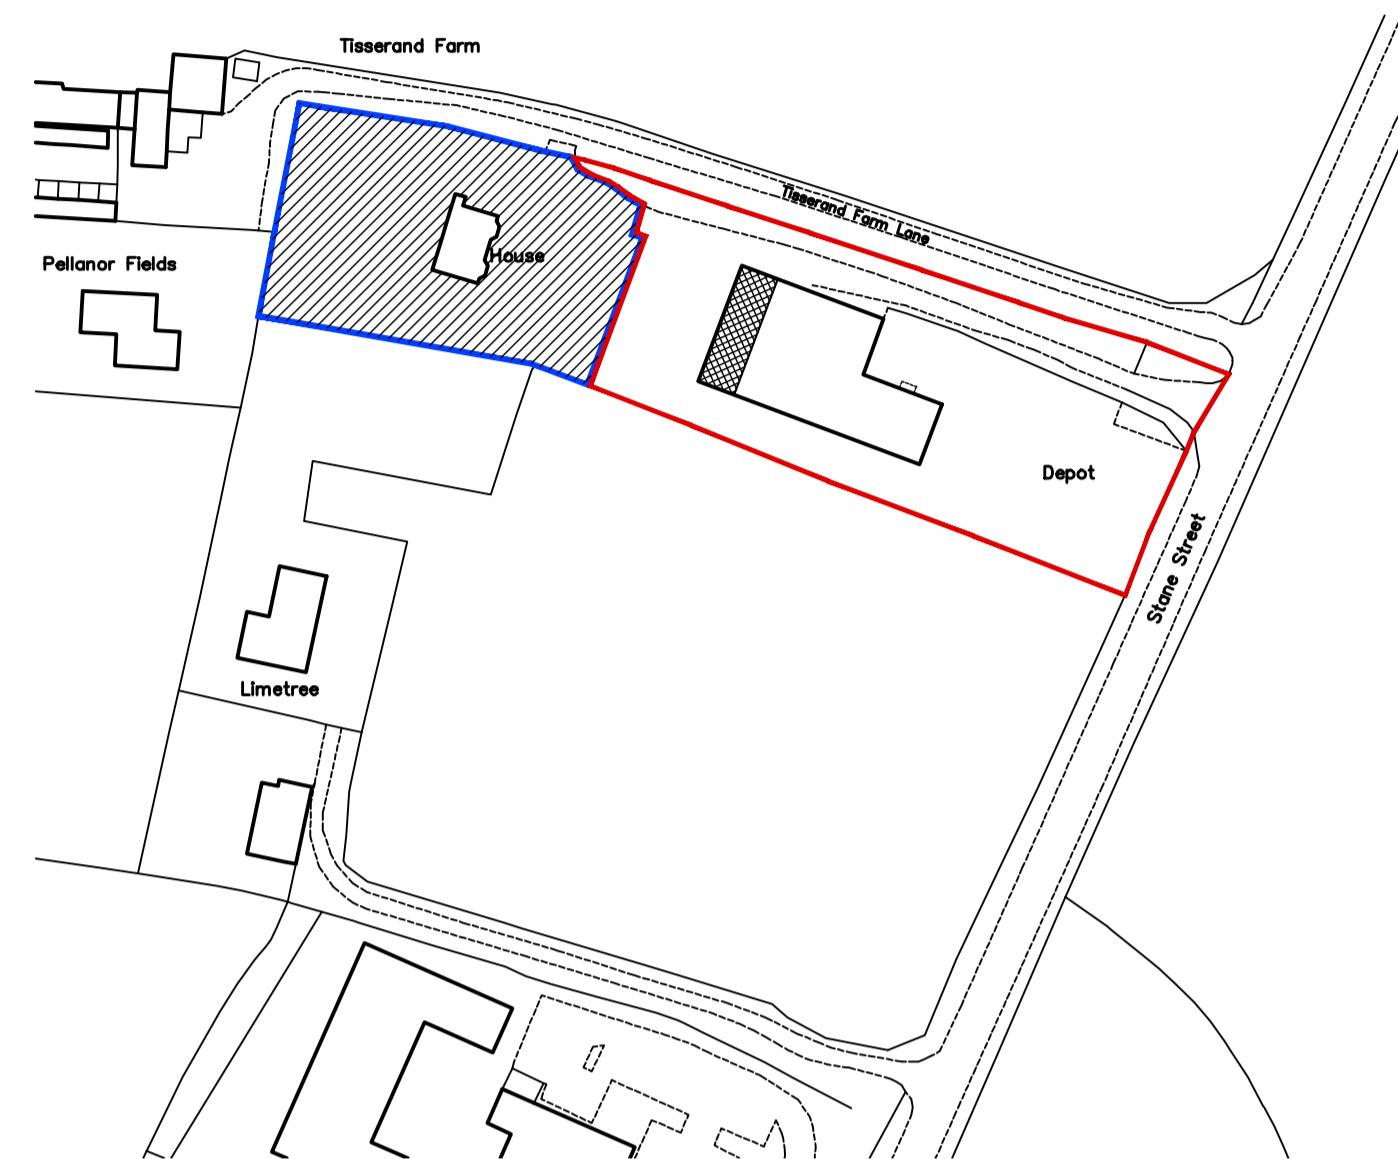

LOCATION PLAN

Scale 1:1250



Information supplied based on Promap.
 All dimensions and distances subject to an accurate site survey being undertaken.

ADCS

Architectural Design
Computer Services

30 Foxley Lane
Worthing
West Sussex
BN13 3AD
Tel: 01903 260701
E-mail:
adcs@sky.com

Client

L & W CONTRACTORS LTD

Project: **PROPOSED REAR EXTENSION**
L & W HOUSE, STANE STREET
BILLINGSHURST
WEST SUSSEX RH14 9AE

Drawing
SITE LAYOUT

Scale Date Drawn
1:500 @ A1 23.05.25 TP

Drawing No. 1626/P030

Revision

1626/P030