


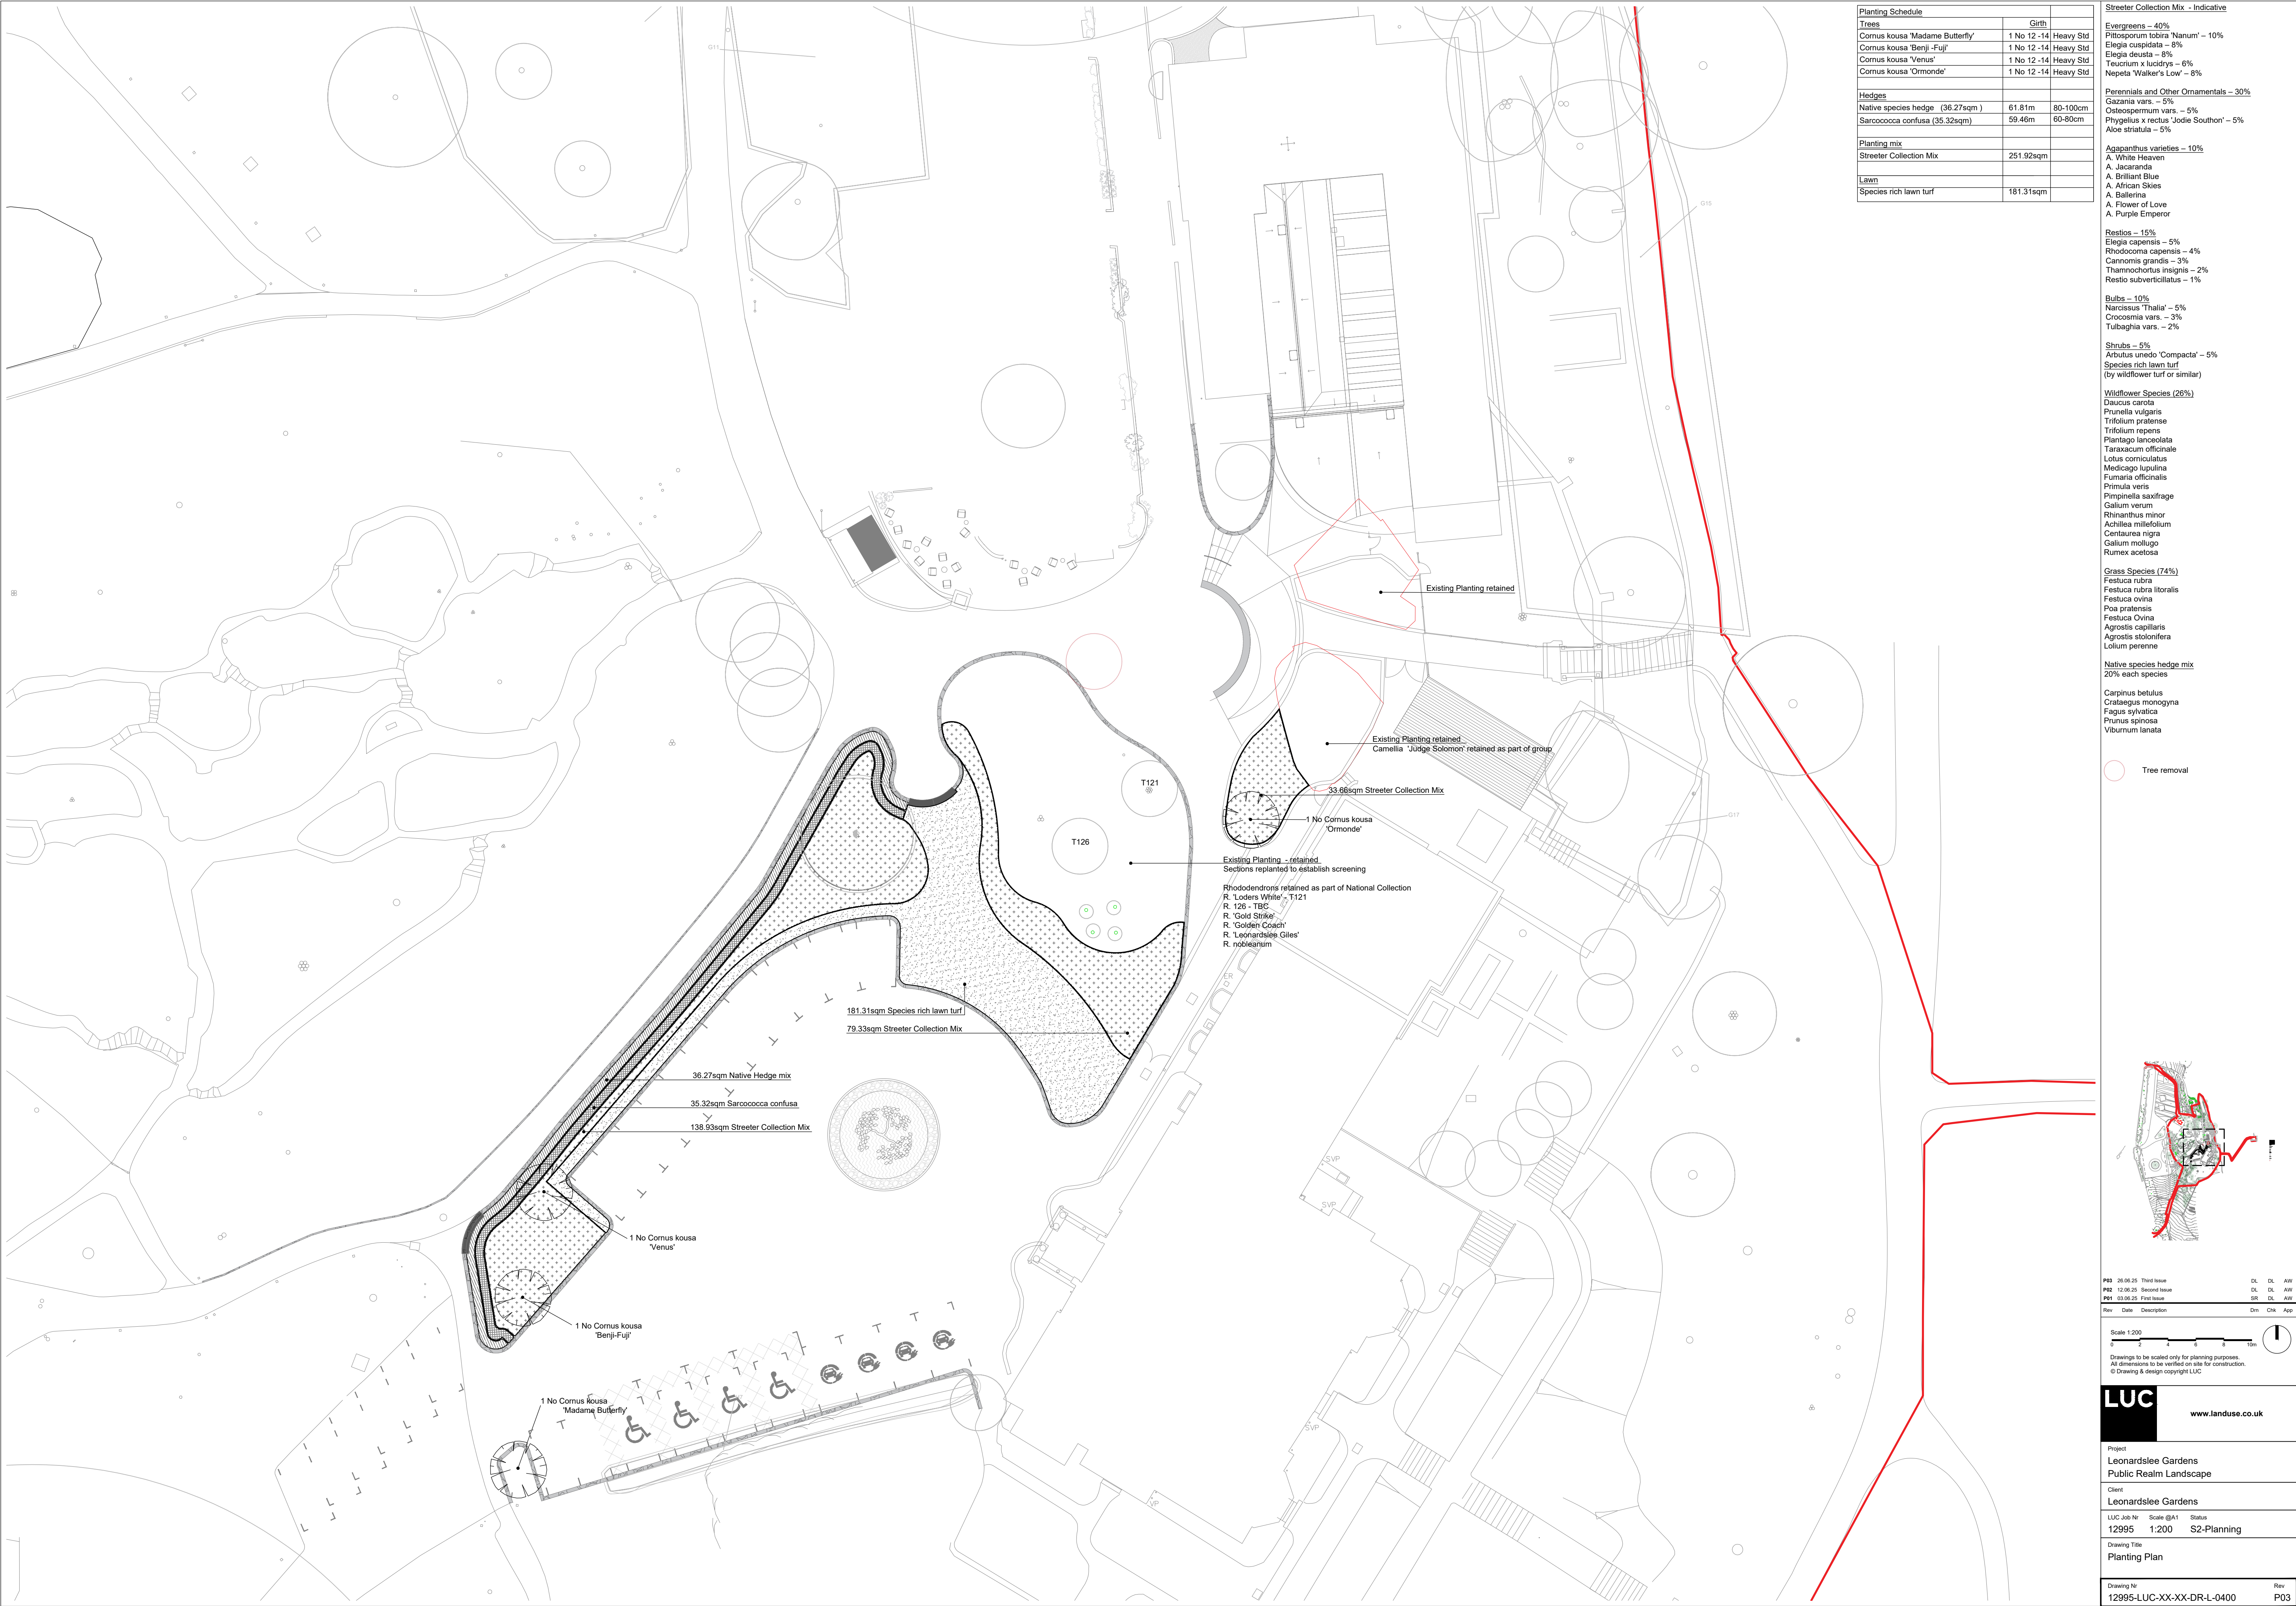

Planting Schedule			
Trees			
Cornus kousa 'Madame Butterfly'	1 No 12-14	Heavy Std	
Cornus kousa 'Benji-Fuji'	1 No 12-14	Heavy Std	
Cornus kousa 'Venus'	1 No 12-14	Heavy Std	
Cornus kousa 'Ormonde'	1 No 12-14	Heavy Std	
Hedges			
Native species hedge (36.27sqm)	61.81m	80-100cm	
Sarcococca confusa (35.32sqm)	59.46m	60-80cm	
Planting mix			
Streeter Collection Mix	251.92sqm		
Lawn			
Species rich lawn turf	181.31sqm		

- Streeter Collection Mix - Indicative**
- Evergreens – 40%
 - Pittosporum tobira 'Nanum' – 10%
 - Elegia cuspidata – 8%
 - Elegia deusta – 8%
 - Teucrium x lucidrys – 6%
 - Nepeta 'Walker's Low' – 6%
 - Perennials and Other Ornamentals – 30%
 - Gazania vars. – 5%
 - Osteospermum vars. – 5%
 - Phygelius x rectus 'Jodie Southon' – 5%
 - Aloe striatula – 5%
 - Agapanthus varieties – 10%
 - A. White Heaven
 - A. Jacaranda
 - A. Brilliant Blue
 - A. African Skies
 - A. Ballerina
 - A. Flower of Love
 - A. Purple Emperor
 - Restios – 15%
 - Elegia capensis – 5%
 - Rhodocoma capensis – 4%
 - Cannomix grandis – 3%
 - Thamnochortus insignis – 2%
 - Restio subverticillatus – 1%
 - Bulbs – 10%
 - Narcissus 'Thalia' – 5%
 - Crocsmia vars. – 3%
 - Tulbaghia vars. – 2%
 - Shrubs – 5%
 - Arbutus unedo 'Compacta' – 5%
 - Species rich lawn turf (by wildflower turf or similar)
 - Wildflower Species (26%)
 - Daucus carota
 - Prunella vulgaris
 - Trifolium pratense
 - Trifolium repens
 - Plantago lanceolata
 - Taraxacum officinale
 - Lotus corniculatus
 - Medicago lupulina
 - Fumaria officinalis
 - Pimpinella veris
 - Pimpinella saxifrage
 - Galium verum
 - Rhinanthus minor
 - Achillea millefolium
 - Centaurea nigra
 - Galium mollugo
 - Rumex acetosa
 - Grass Species (74%)
 - Festuca rubra
 - Festuca rubra litoralis
 - Festuca ovina
 - Poa pratensis
 - Festuca Ovina
 - Agrostis capillaris
 - Agrostis stolonifera
 - Lolium perenne
 - Native species hedge mix
 - 20% each species
 - Carpinus betulus
 - Crataegus monogyna
 - Fagus sylvatica
 - Prunus spinosa
 - Viburnum lanata

Tree removal



P03	26.06.25	Third Issue	DL	DL	AW
P02	12.06.25	Second Issue	DL	DL	AW
P01	03.06.25	First Issue	SR	DL	AW
Rev	Date	Description	Dm	Chk	App
Scale 1:200					
Drawings to be scaled only for planning purposes. All dimensions to be verified on site for construction. © Drawing & design copyright LUC					

LUC

www.landuse.co.uk

Project
Leonardslee Gardens
Public Realm Landscape

Client
Leonardslee Gardens

LUC Job Nr
12995

Scale @A1
1:200

Status
S2-Planning

Drawing Title
Planting Plan

Drawing Nr
12995-LUC-XX-XX-DR-L-0400

Rev
P03