



## BLOCK PLAN

Scale 1:200

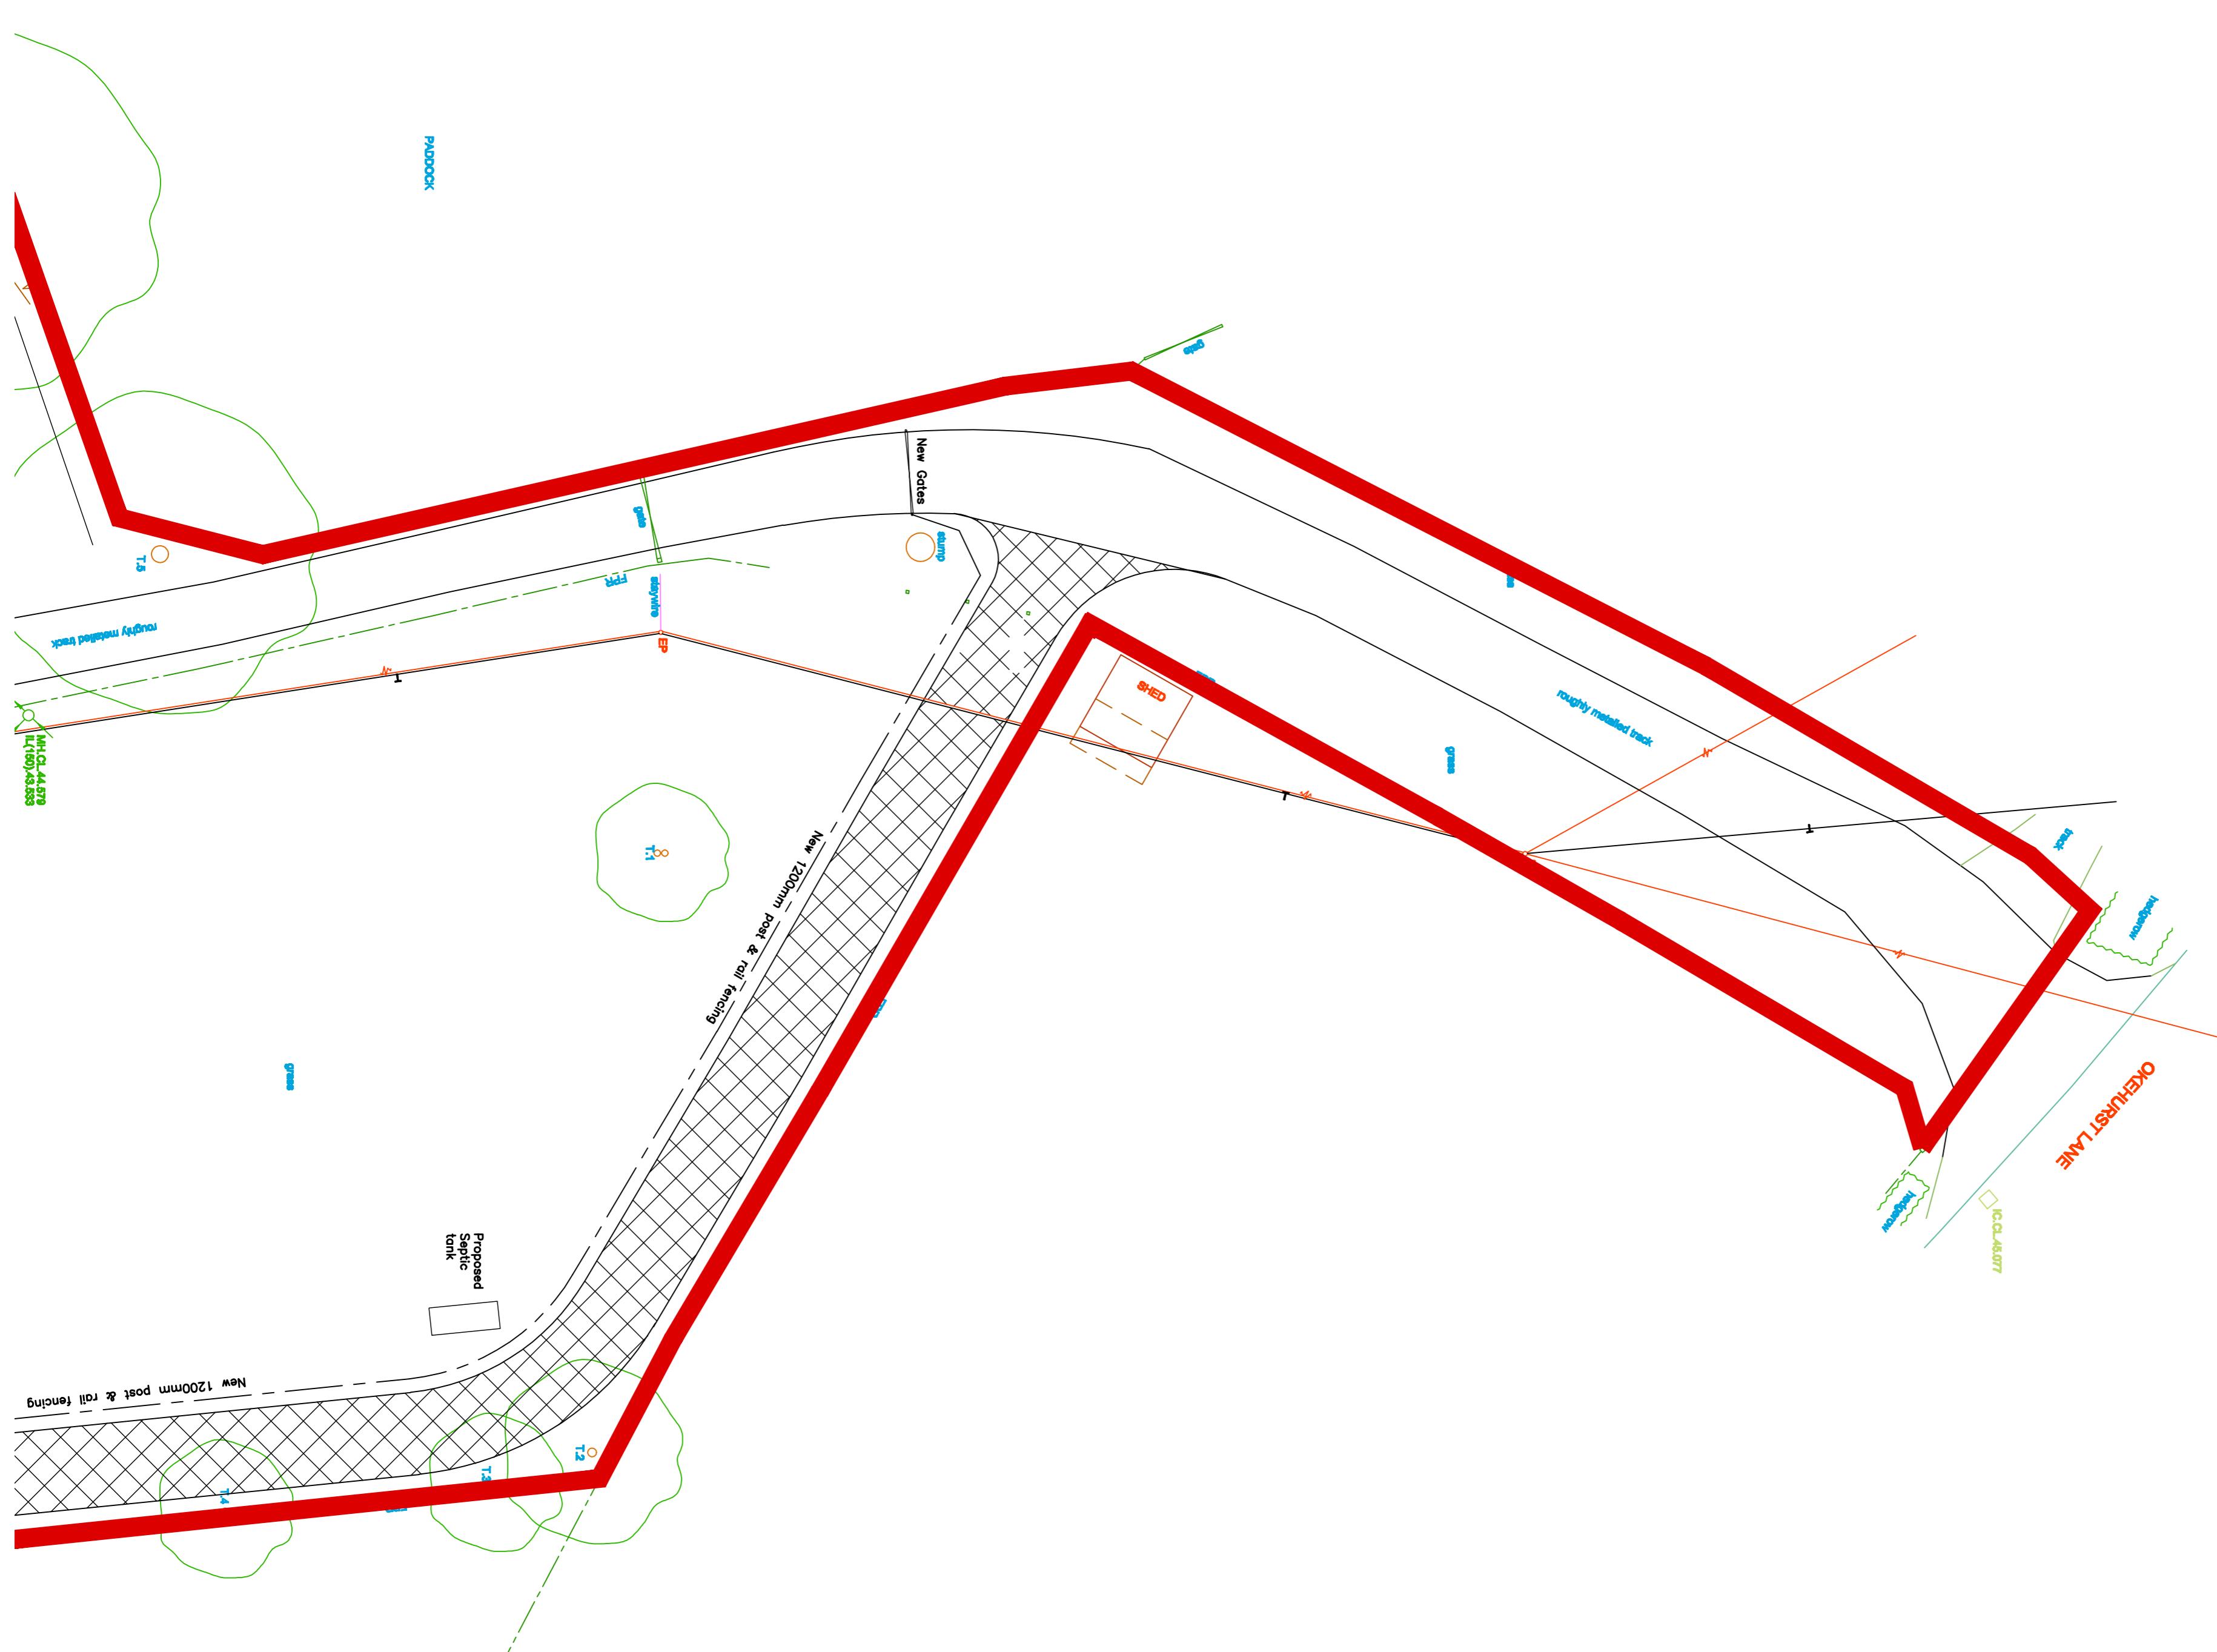

## KEY PLAN

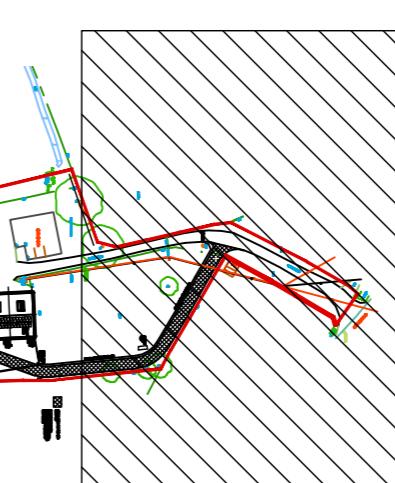

No dimensions to be scaled from drawing except for planning purposes.  
The contractor should check all dimensions on site.  
It is the contractor's responsibility to ensure compliance with  
C.D.M. Regs 2015. The Client is advised of his responsibilities  
to appoint a Planning Supervisor under these Regs.  
All works to comply with the C.D.M. Regs 2015.  
The Party Wall Act 1996. The property owner is advised of the  
Requirements of the Act & the requirement to serve a Party Wall  
Notice on any adjoining owners as required under the Act.

REVISIONS:

Client	MR D. WALTON
Project	
PROPOSED WAREHOUSE	
REINVILLE FARM	
OKEHURST LANE, BILLINGSHURST	
WEST SUSSEX RH14 9EA	
Drawing	
PROPOSED BLOCK PLAN	
SHEET 2 of 2	
Scale	1:200 @ A1
Date	23.06.25
Drawn	TP
Revision	