

No dimensions to be scaled from drawing except for planning purpose.

The contractor should check all dimensions on site.

It is the contractor's responsibility to ensure compliance with Building Regulations.


C.D.M. Regs. 2015. The Client is advised of his responsibilities to appoint a Planning Supervisor under these Regs.

All works to comply with the C.D.M. Regs. 2015.


The Party Wall Act, 1988 The property owner is advised of the requirements of the Act, & the requirement to serve a Party Wall Notice on any adjoining owners as required under the Act.

REVISIONS:


- A. 08.10.25 Red line site boundary added.
B. 28.10.25 Proposed access road and new warehouse repositioned to suit existing track.
C. 28.10.25 Proposed access road amended. Solar panels, changing paths and signs to be added.

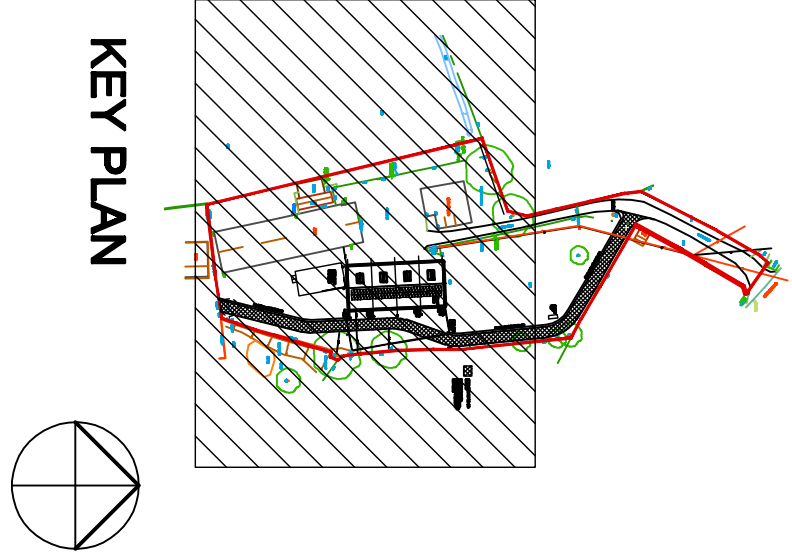

Hechling denotes new 3.6m wide access road
Access Road Construction: Finish road to be permeable construction and constructed to withstand 40 tonne vehicles.

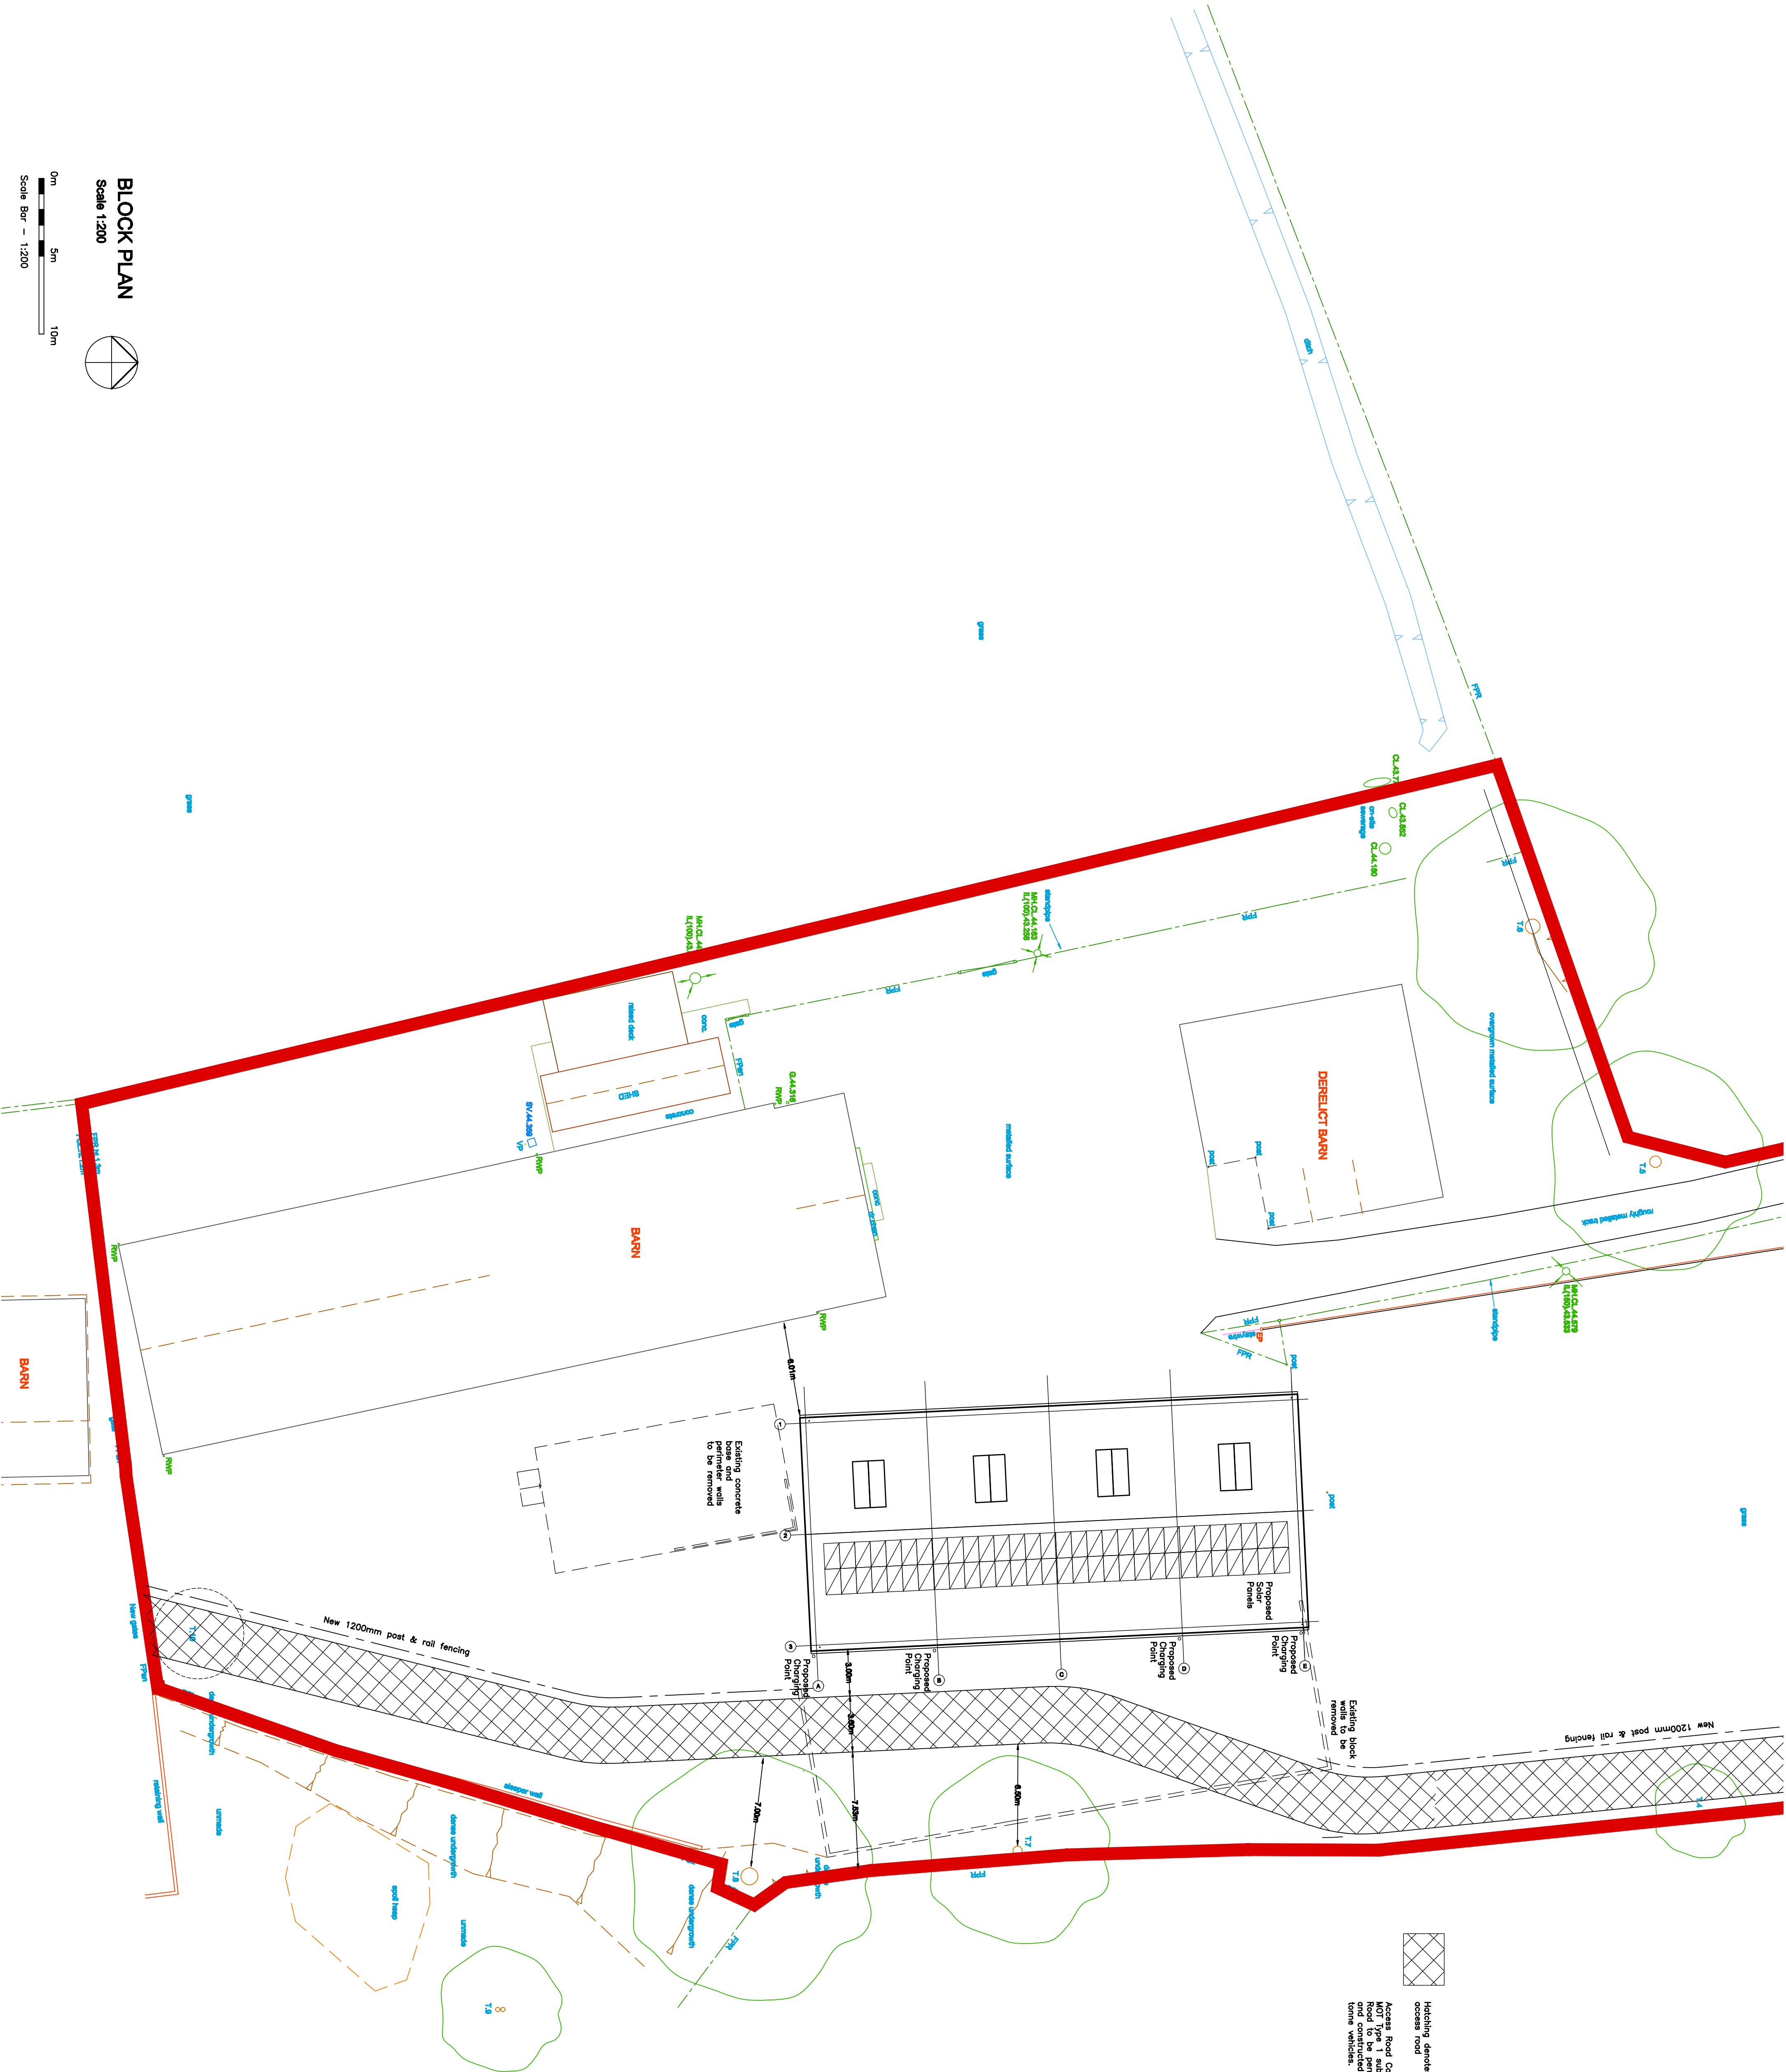

KEY PLAN

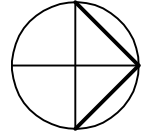

ADCS

Architectural Design
Computer Services

30 Pooty Lane
Worthing
West Sussex
BN11 3SD
Tel: 01903 280701
E-mail: adcs@adcs.com

Client

MIR D. WALTON

Project

PROPOSED WAREHOUSE
RENVYLE FARM
OKEHURST LANE, BILLINGSBURST
WEST SUSSEX RH14 9EA

Drawing


PROPOSED BLOCK PLAN
SHEET 1 of 2

Scale	Date	Drawn
1:200 @ A1	23.06.25	TP

Drawing No.	Revision
1639/P011	C

BLOCK PLAN

Scale 1:200

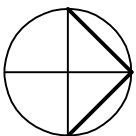

0m 5m 10m
Scale Bar - 1:200

1639/P011 C