

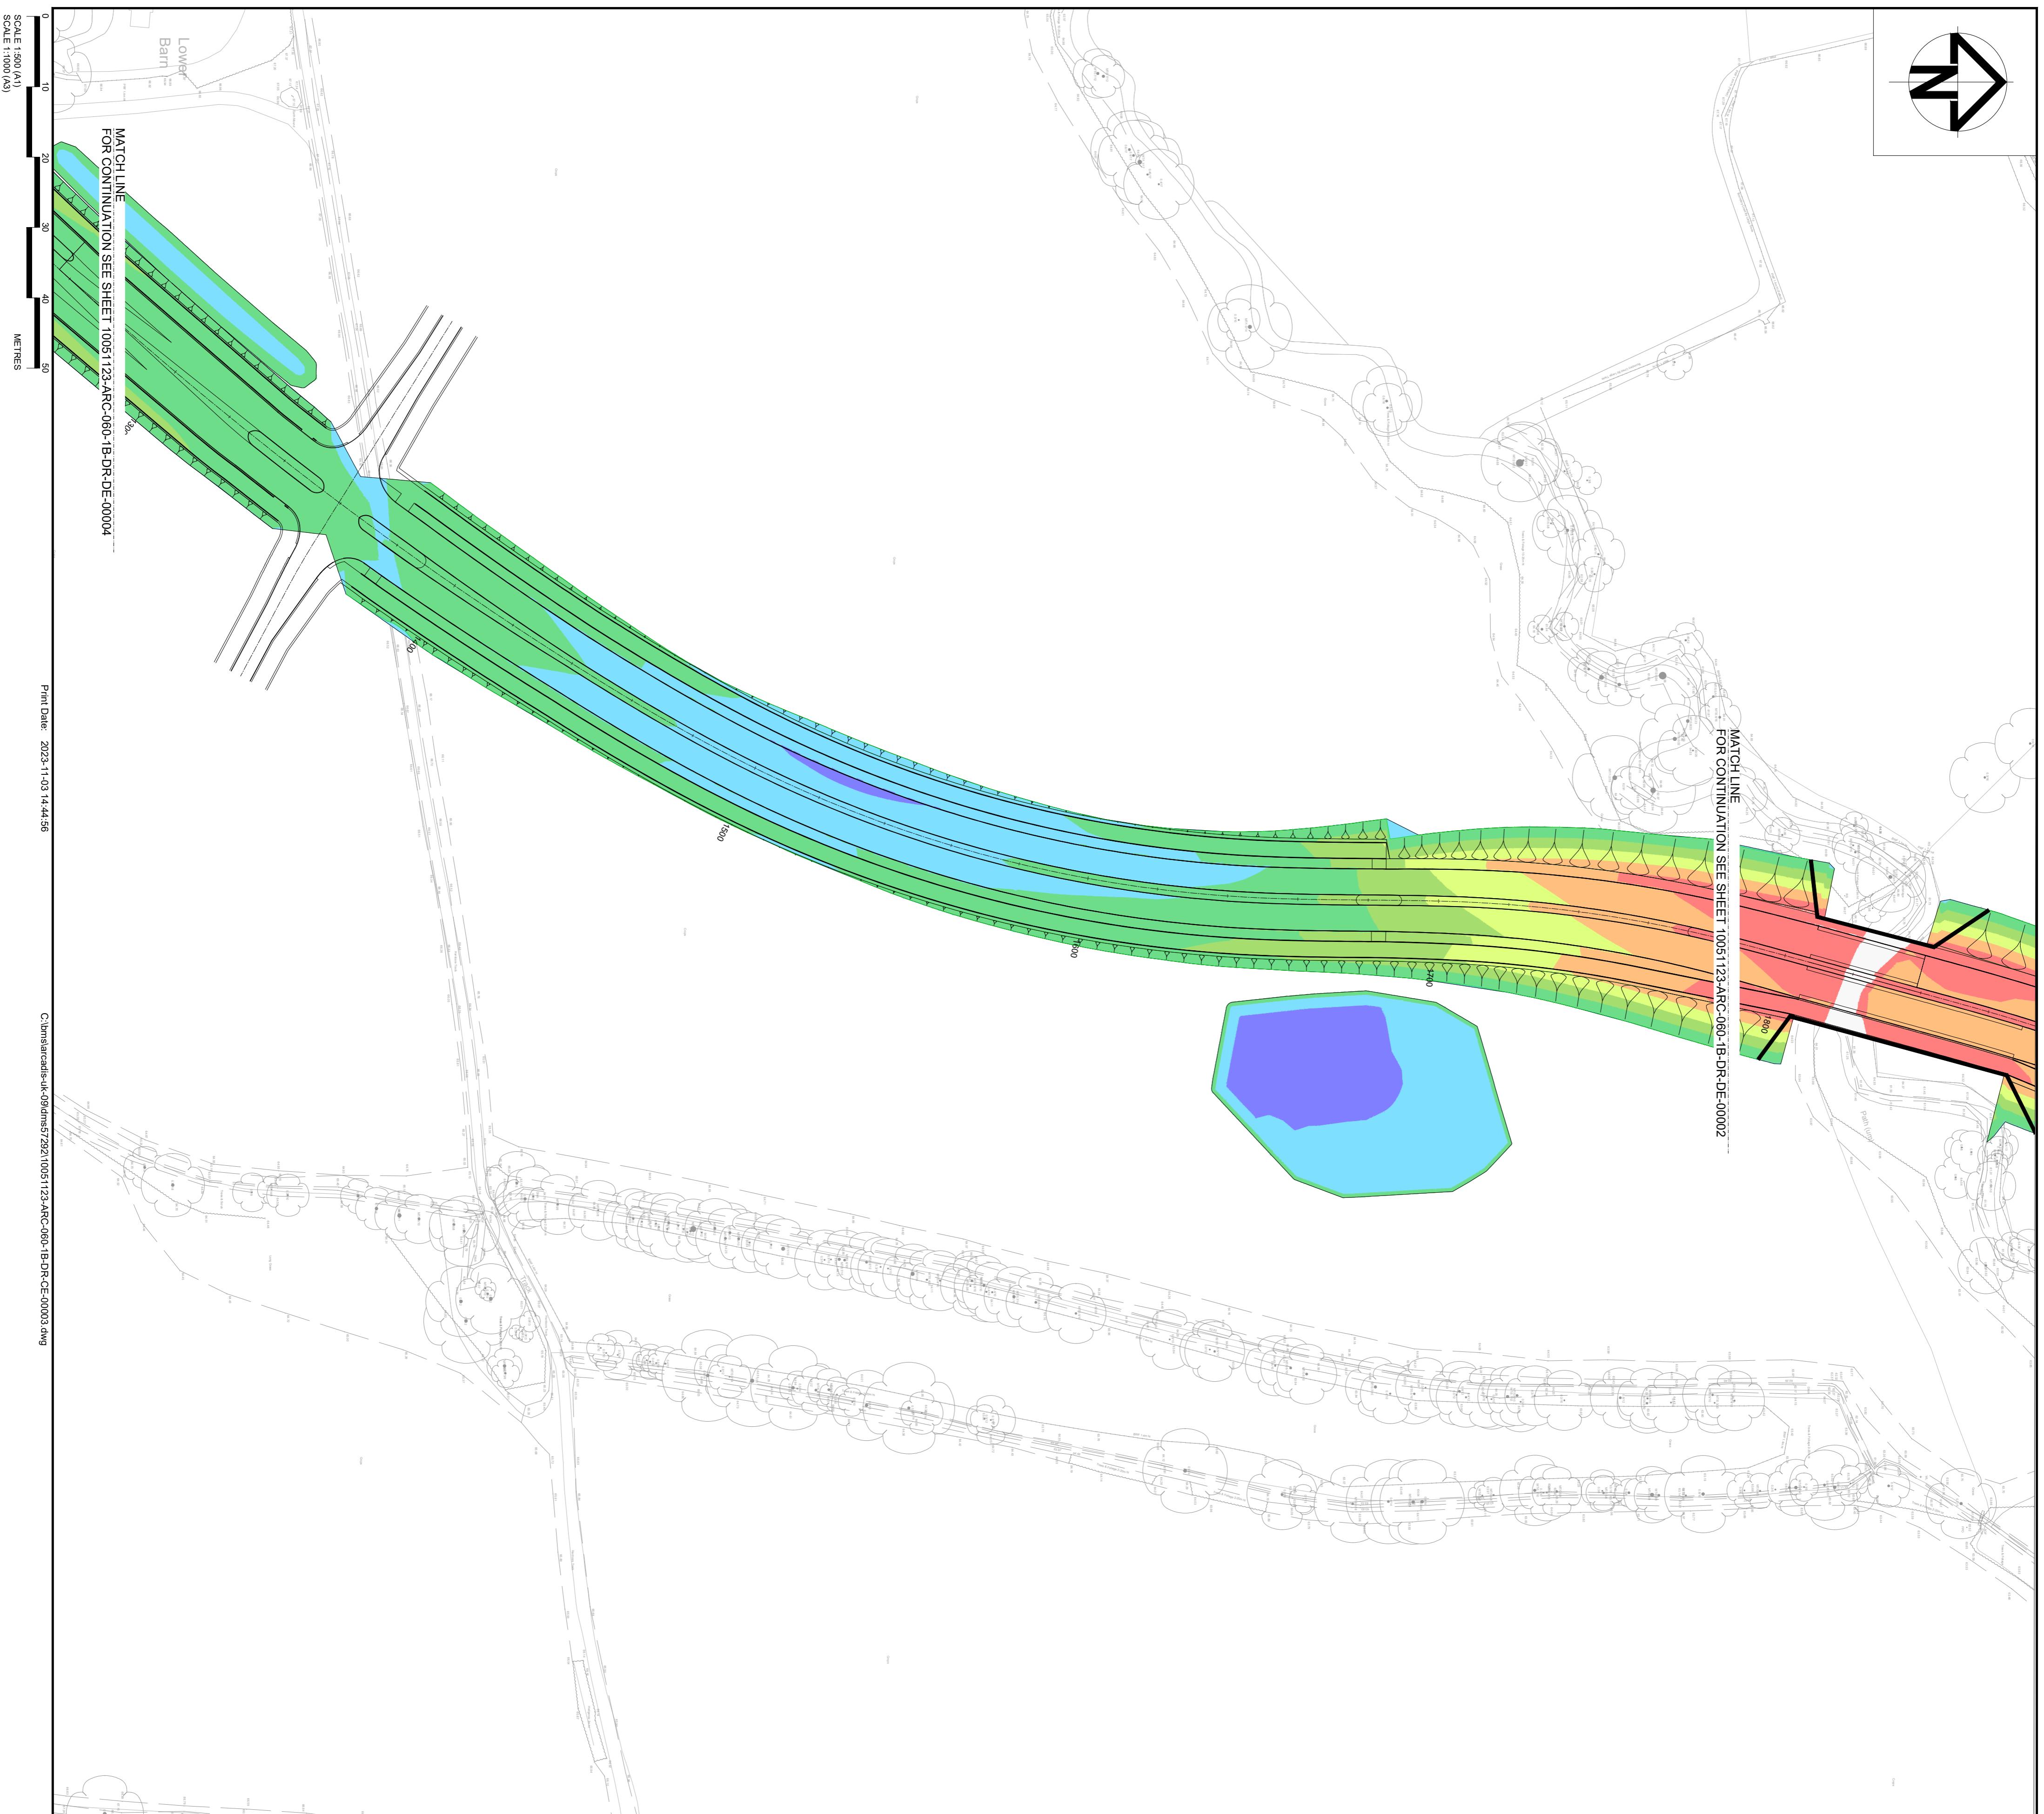


Print Number:	1051123 - ARC - 060 - 1B - DR - CE - 00002	Print Date:	03/11/23
Printed By:	G.Jones	Printed At:	11:00

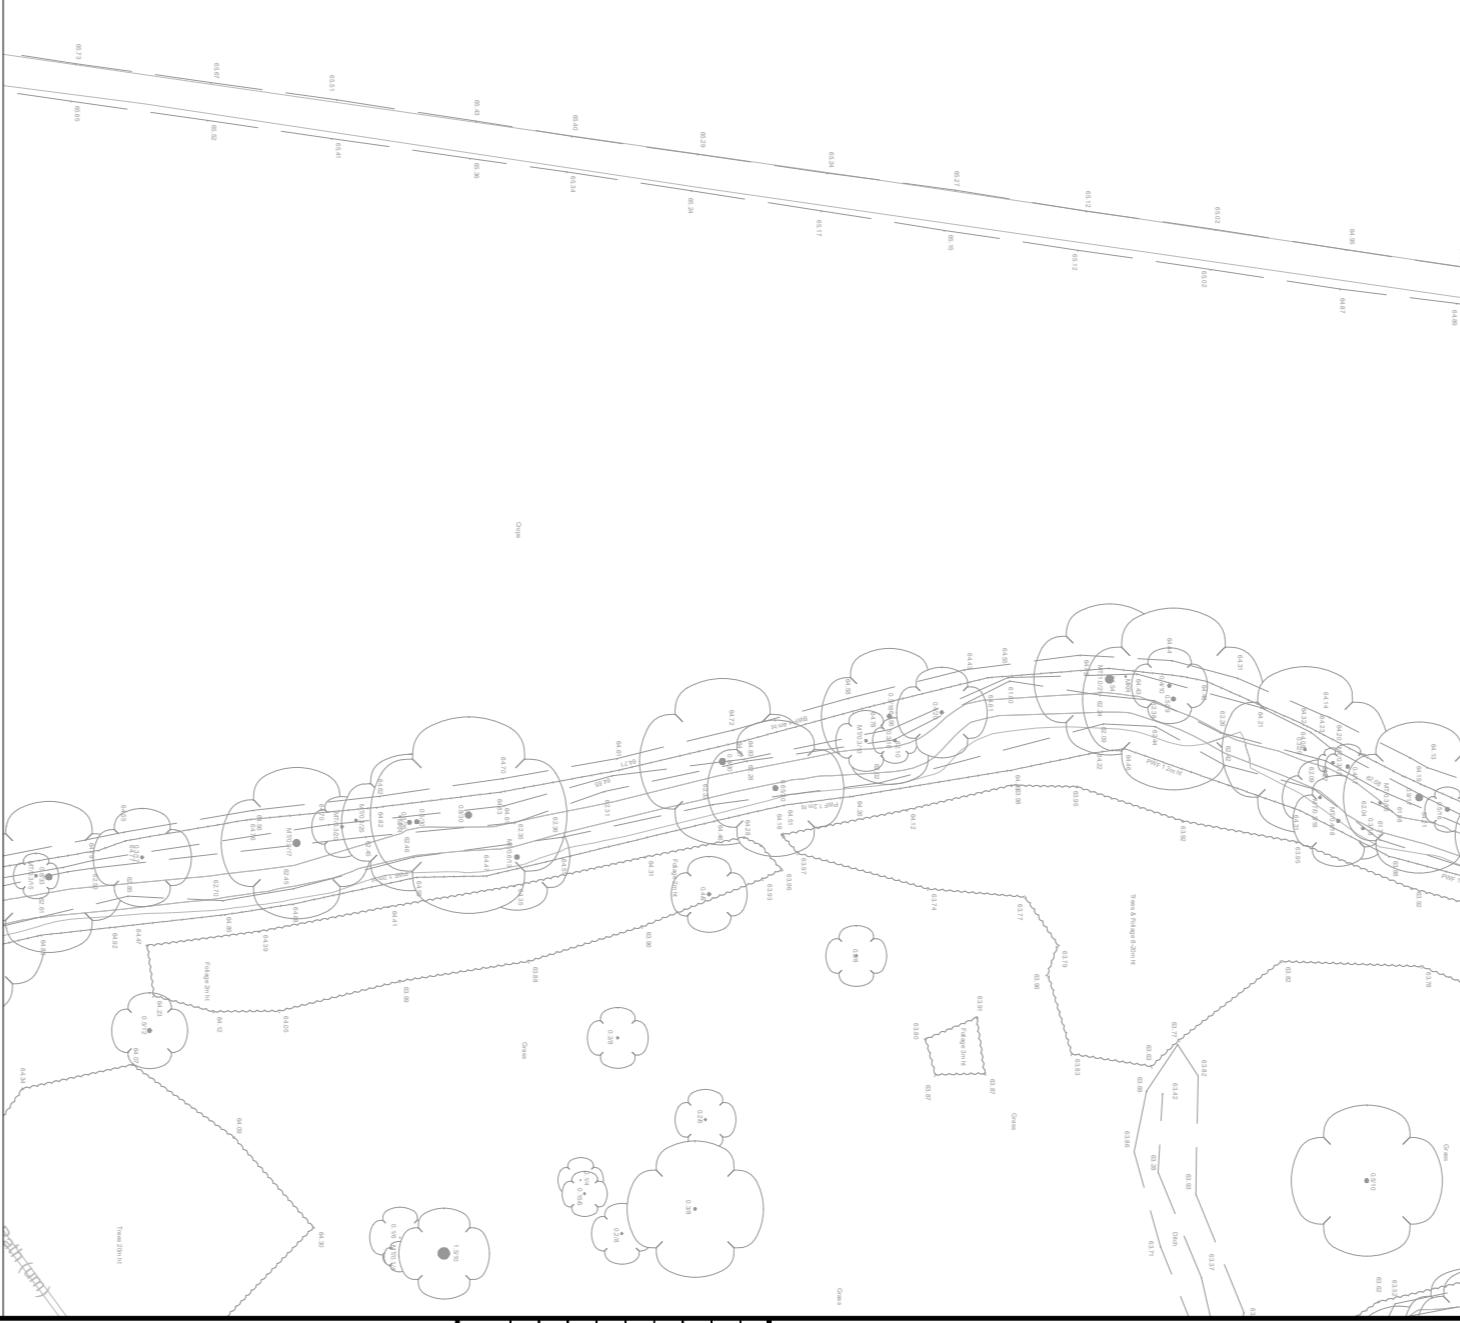

CUT & FILL - COMBINED EARTHWORKS SURFACE					
NUMBER	MINIMUM LEVEL	MAXIMUM LEVEL	COLOUR	AREA	VOLUME
1	-4.00	-3.00	■	1482.71m ²	307.08m ³
2	-3.00	-2.00	■	3505.69m ²	3242.32m ³
3	-2.00	-1.00	■	4788.87m ²	6606.84m ³
4	-1.00	0.00	■	2810.49m ²	2069.62m ³
5	0.00	1.00	■	44376.91m ²	38228.45m ³
6	1.00	2.00	■	9690.02m ²	13628.01m ³
7	2.00	3.00	■	3420.93m ²	8228.85m ³
8	3.00	4.00	■	4166.32m ²	4669.02m ³
9	4.00	5.00	■	2200.04m ²	879.50m ³

1. ALL DIMENSIONS ARE IN METRES UNLESS OTHERWISE STATED.
 2. DO NOT SCALE DRAWING, USE FIGURED DIMENSIONS ONLY.
 3. ALL WORKS TO BE IN ACCORDANCE WITH WEST SUSSEX COUNCIL AND DMRB REQUIREMENTS.
 4. VOLUMES ARE DETERMINED BY COMPARING THE LEVELS AGAINST THE EXISTING SITE FOLLOWING A TOPSOIL STRIP IN PHASE 1B IS BASED UPON AN ESTIMATED DEPTH OF 350MM. THIS WILL BE CONFIRMED FOLLOWING THE FUTURE GROUND INVESTIGATION.
 5. NO COMPACTION OR BULKING FACTORS HAVE BEEN USED TO DETERMINE FILL VOLUME. THIS WILL BE CONFIRMED FOLLOWING THE FUTURE GROUND INVESTIGATION.
 6. INVESTIGATION OR BULKING FACTORS HAVE BEEN USED TO DETERMINE FILL VOLUME. THIS WILL BE CONFIRMED FOLLOWING THE FUTURE GROUND INVESTIGATION.

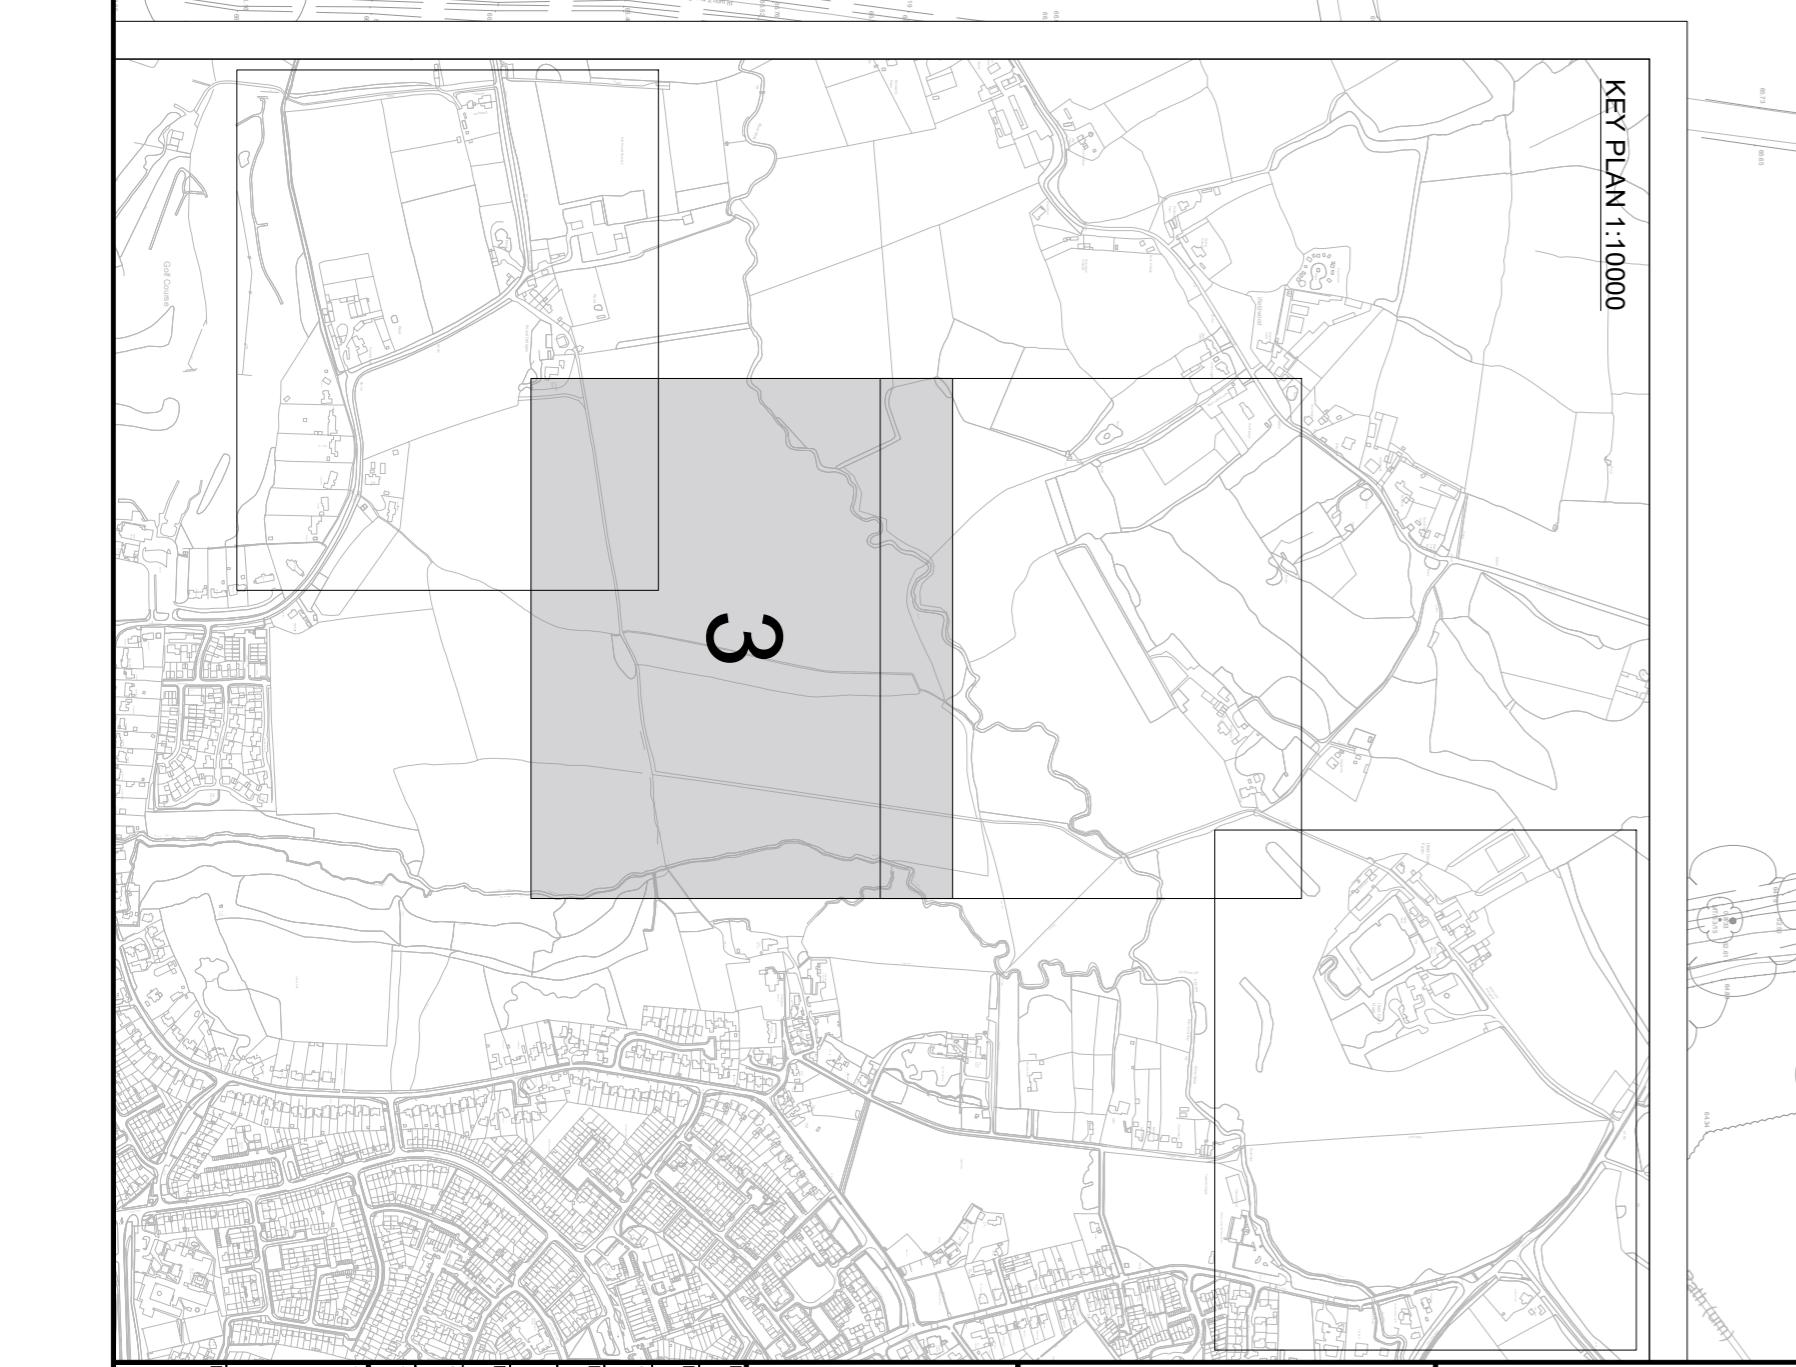

ARCADIS

Registered office: 80 Fenchurch Street, London, EC3M 4BY

Coordinating office: 80 Fenchurch Street, London, EC3M 4BY

Tel: 44 (0)20 7812 2000

Client: Homes England, 110 Birchwood Boulevard, Birkwood, Warrington, WA3 7OH



Project:

West of field

Drawing Title:

PROPOSED EARTHWORKS STRATEGY SHEET 3

Drawing Number: 10051123 - ARC - 060 - 1B - DR - CE - 00003

Reason: P01

Similarity Code: SS

Scale: 1:1000

Similarity Description: 10051123

Suitable for Review and Acceptance