



## Annex 2


### Proposed Bridge Design

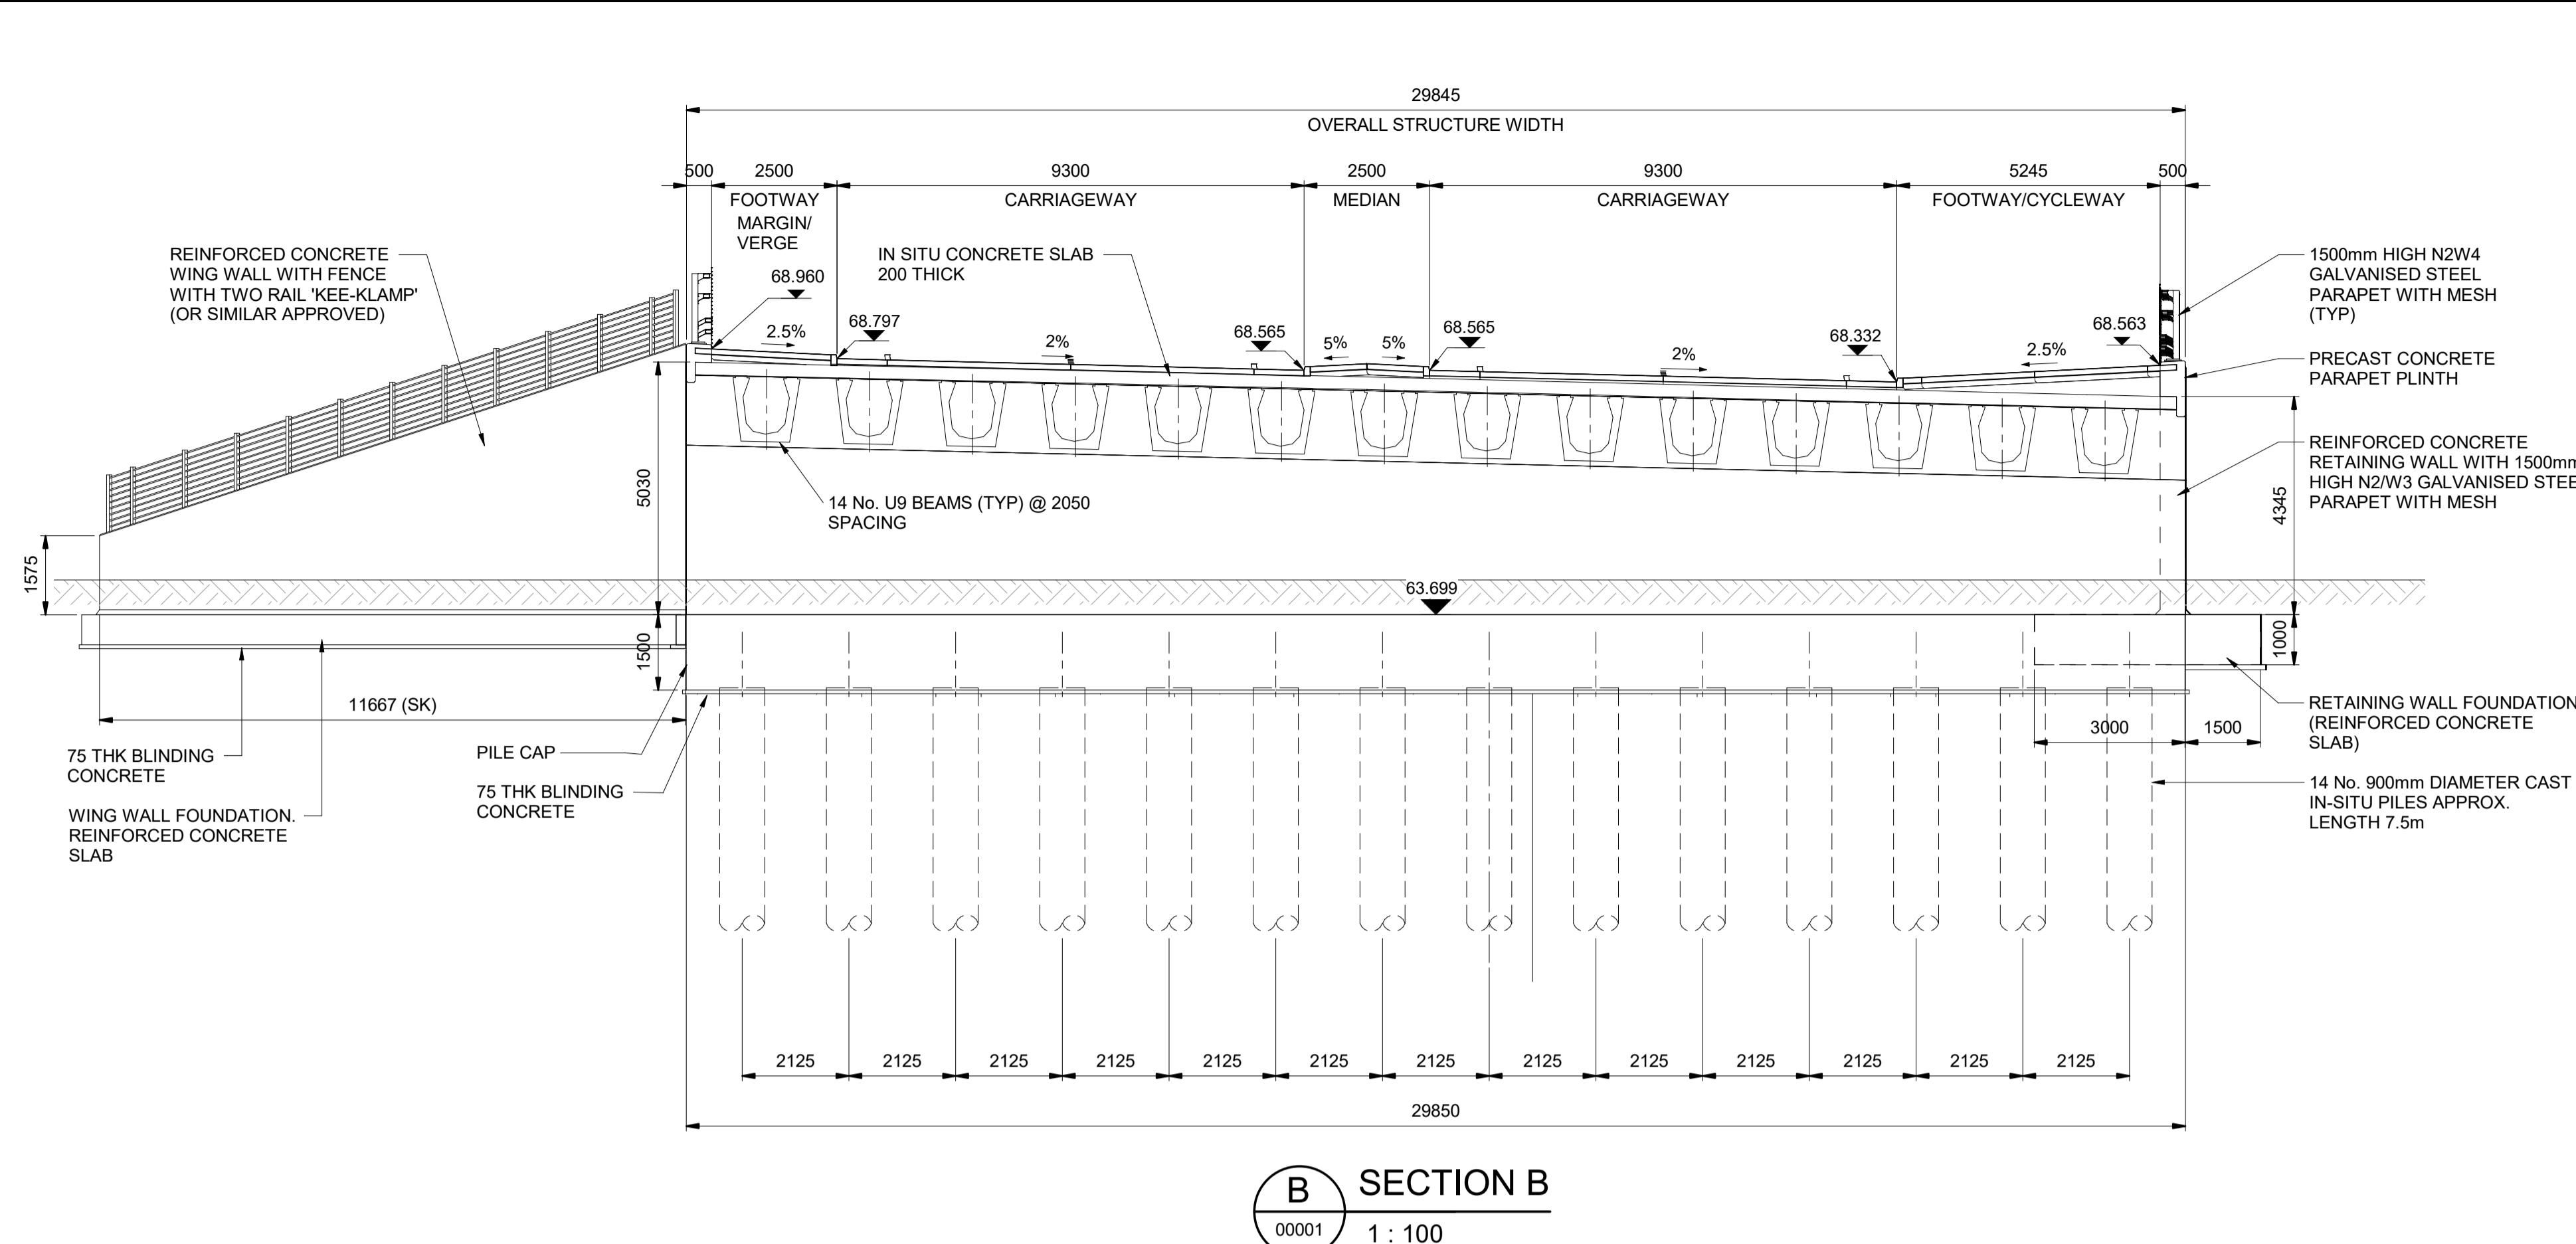


**SECTION B**

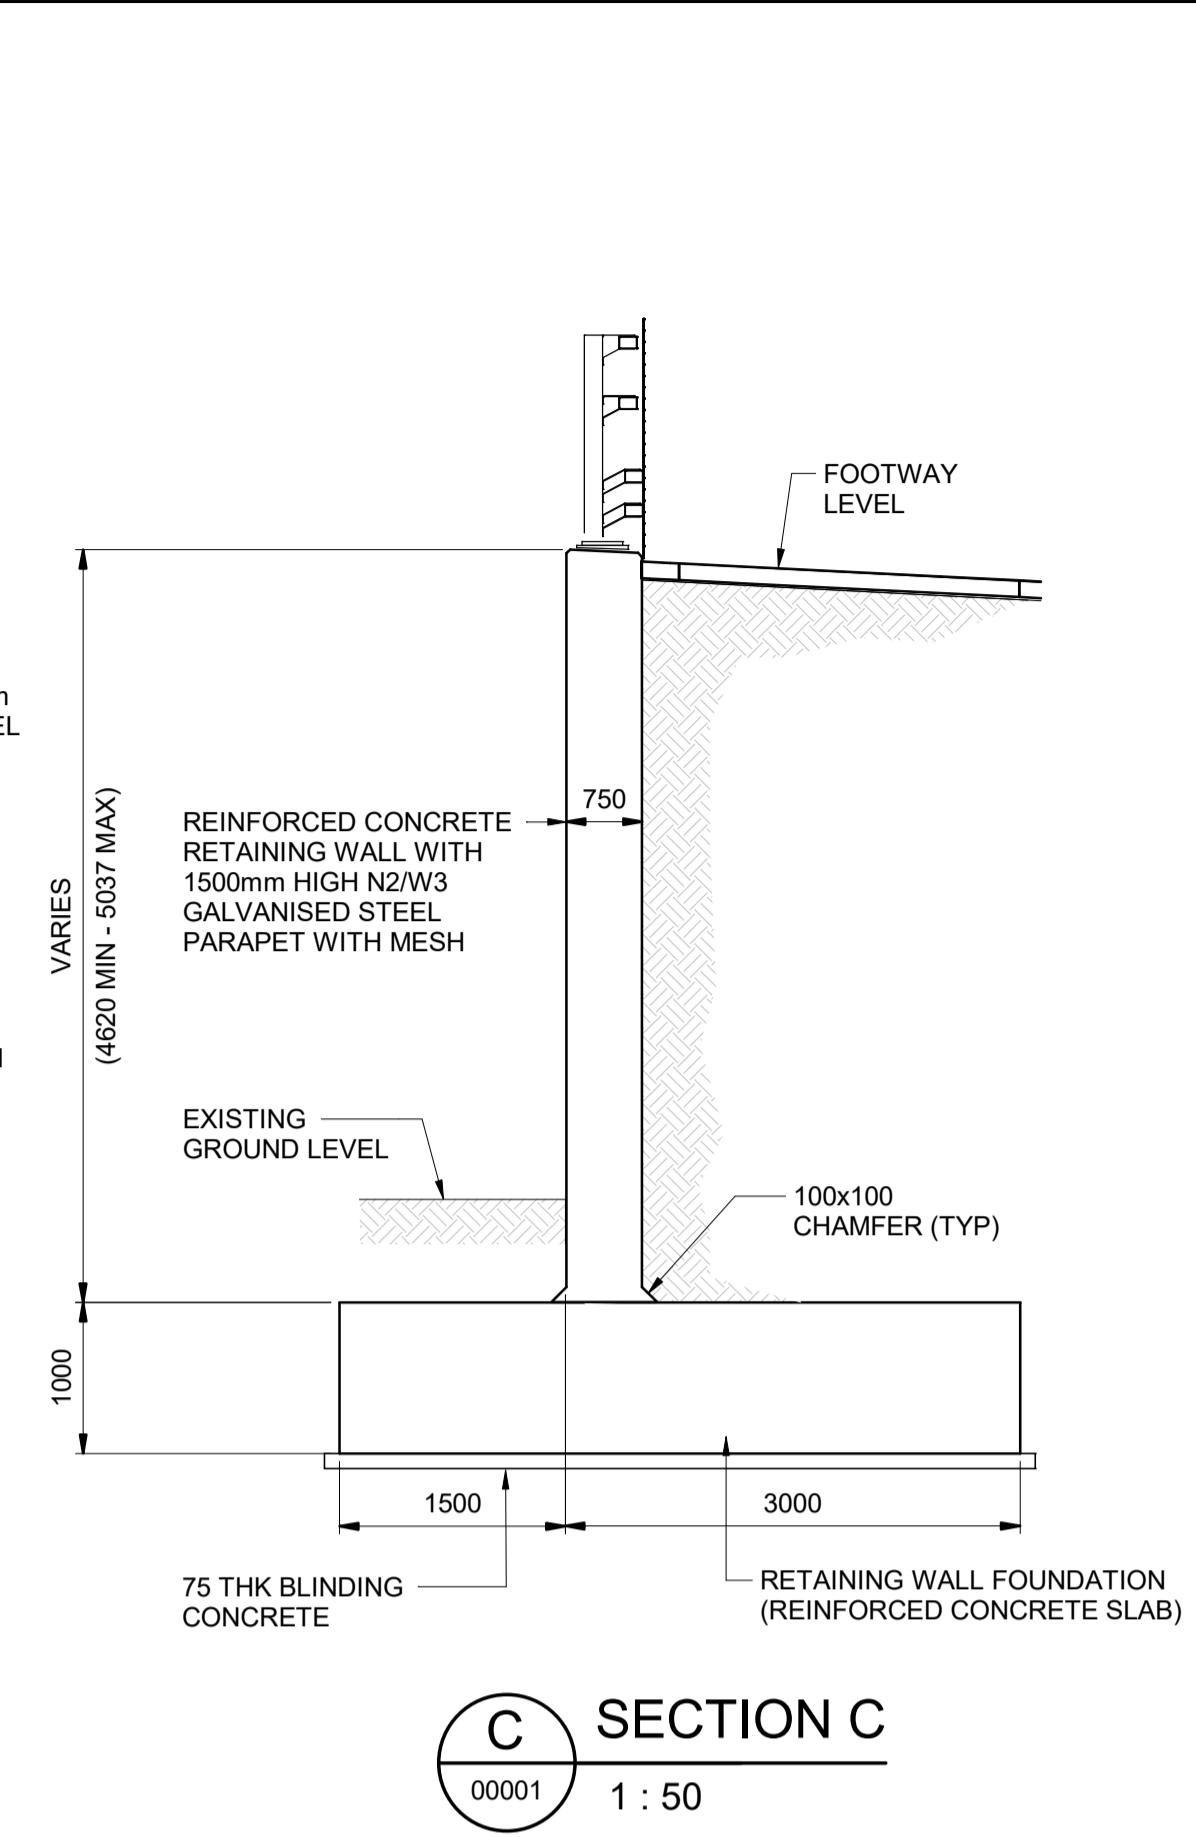

**C SECTION C**  
00001 1 : 50

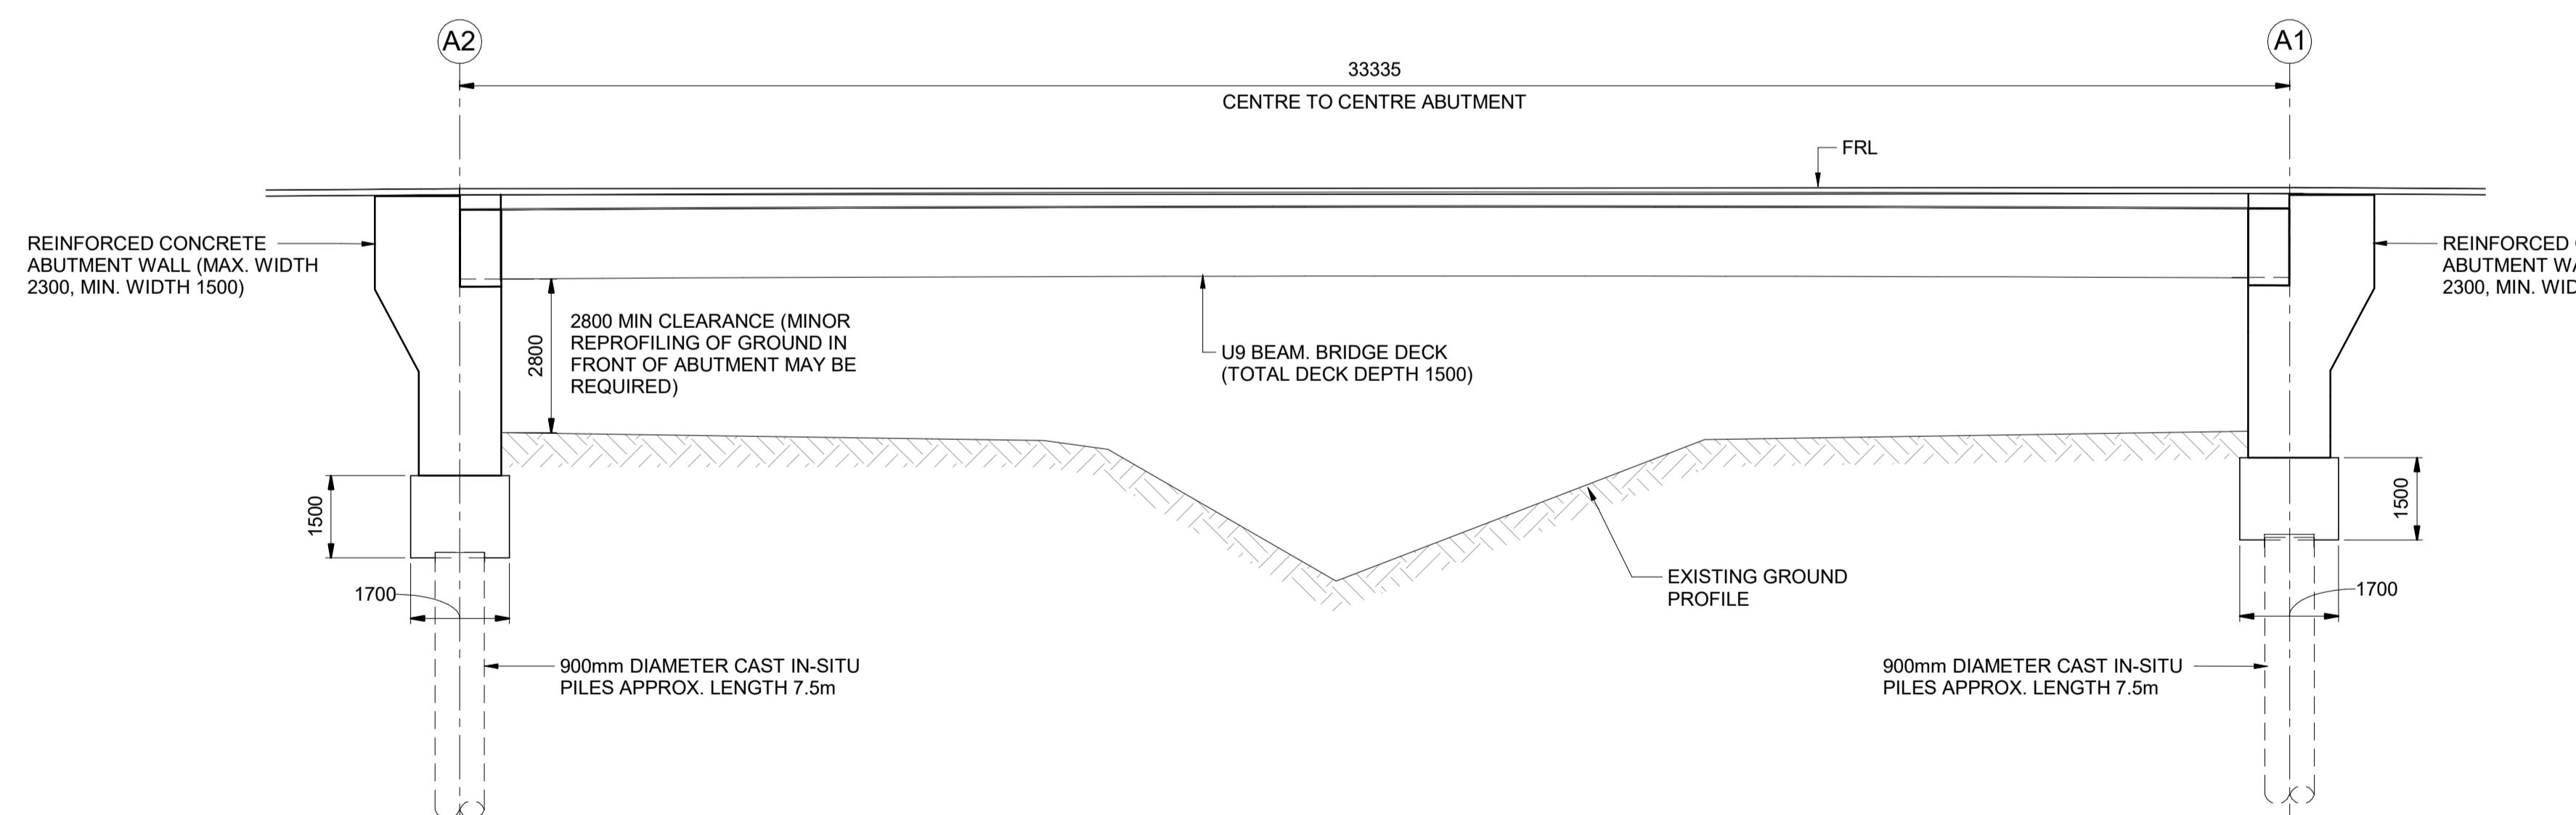

**SECTION D**

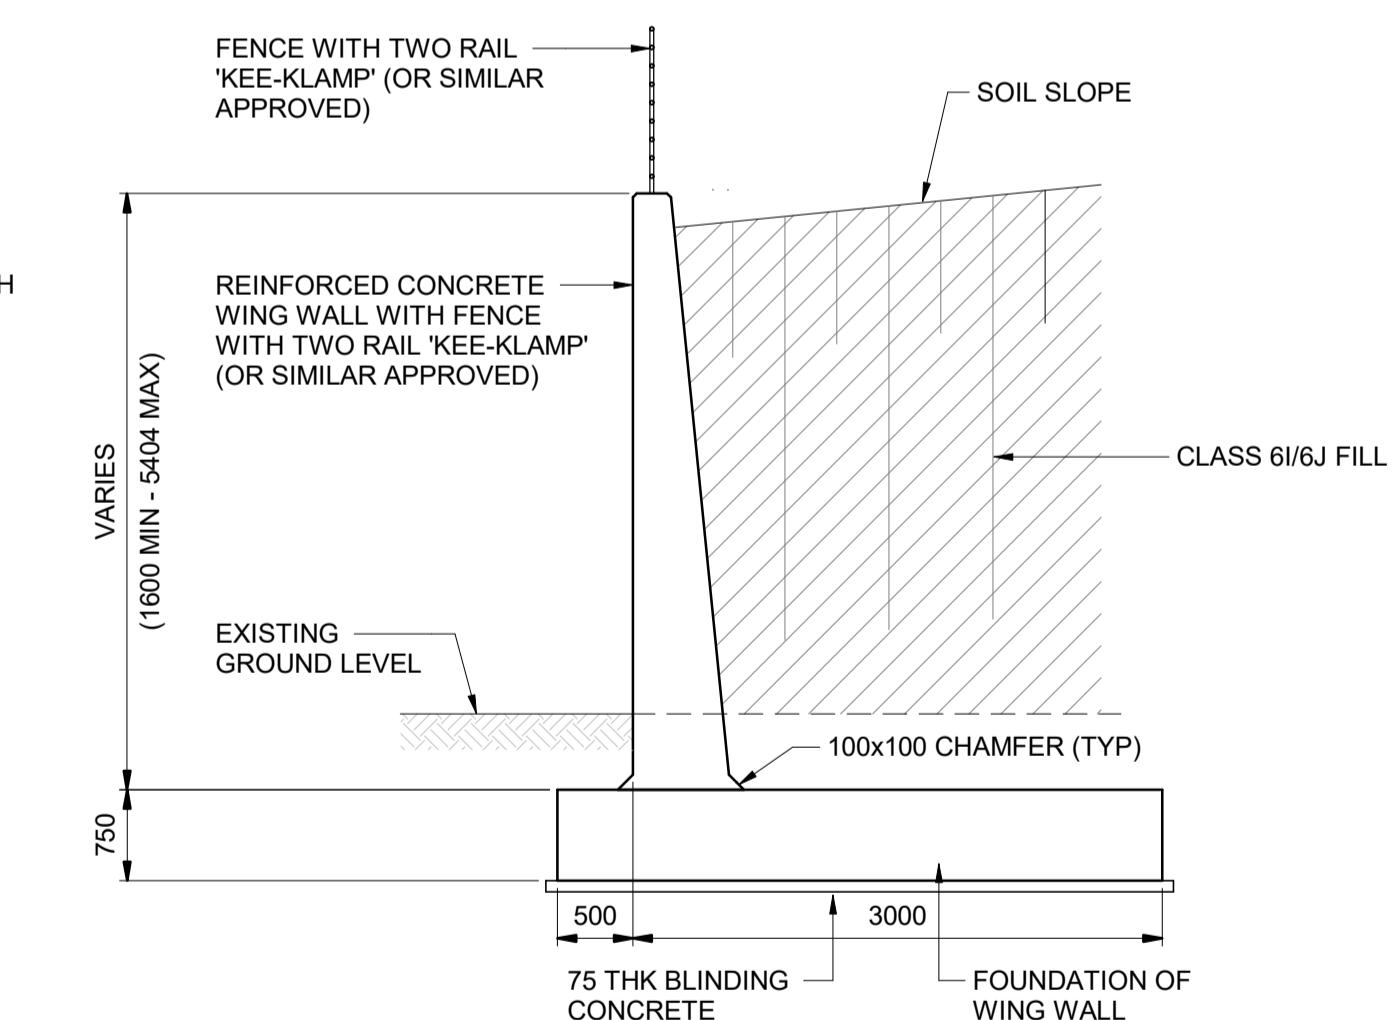

# TYPICAL SECTION THROUGH WINGWALL

1 : 50

**NOTE:**

1. DO NOT SCALE FROM THIS DRAWING.
2. ALL DIMENSIONS ARE IN MILLIMETRES AND LEVELS IN METRES ABOVE ORDNANCE DATUM (mAOD) UNLESS NOTED OTHERWISE.
3. ABBREVIATIONS:  
TYP - TYPICAL  
SQ - SQUARE  
SK - SKEW

P02	11/04/2024	Updated in line with AIP	DG	CRM	AS	SD
P01	27/10/2023	First Issue	JH	CRM	AS	SD
Rev	Date	Description	Prod	Chk	Rvd	App



Project:

## West of Ifield Development

Site	Client
Ifield, Crawley West Sussex	Homes England 2 Rivergate Temple Quay Bristol BS1 6EH



Registered office:  
80 Fenchurch Street,  
London  
EC3M 4BY


Coordinating office:  
80 Fenchurch Street  
London  
EC3M 4BY  
Tel: 44 (0)20 7812 2000

DrawingTitle: West of Ifield Development  
River Mole Overbridge  
General Arrangement  
Sheet 2 of 2 WSCC Ref: 1808

Designed: J. HUNT	Signed	Date 11/04/2024
Drawn: D.GHADIALY	Signed	Date 11/04/2024
Checked: C. RAMOS-MORENO	Signed	Date 11/04/2024
Reviewed: A. SMITH	Signed	Date 11/04/2024
Approved: S. DAVIES	Signed	Date 11/04/2024
Design Stage:		
Original Size: A1	Grid:	Datum:
Suitability Code: S2	Scale: As Indicated	Project Number: 10051123


**ISSUED FOR INFORMATION**  
**NOT TO BE USED FOR CONSTRUCTION**

Drawing Number:	10051123-ARC-160-1B-DR-SE-00002	Revision:	P02
-----------------	---------------------------------	-----------	-----

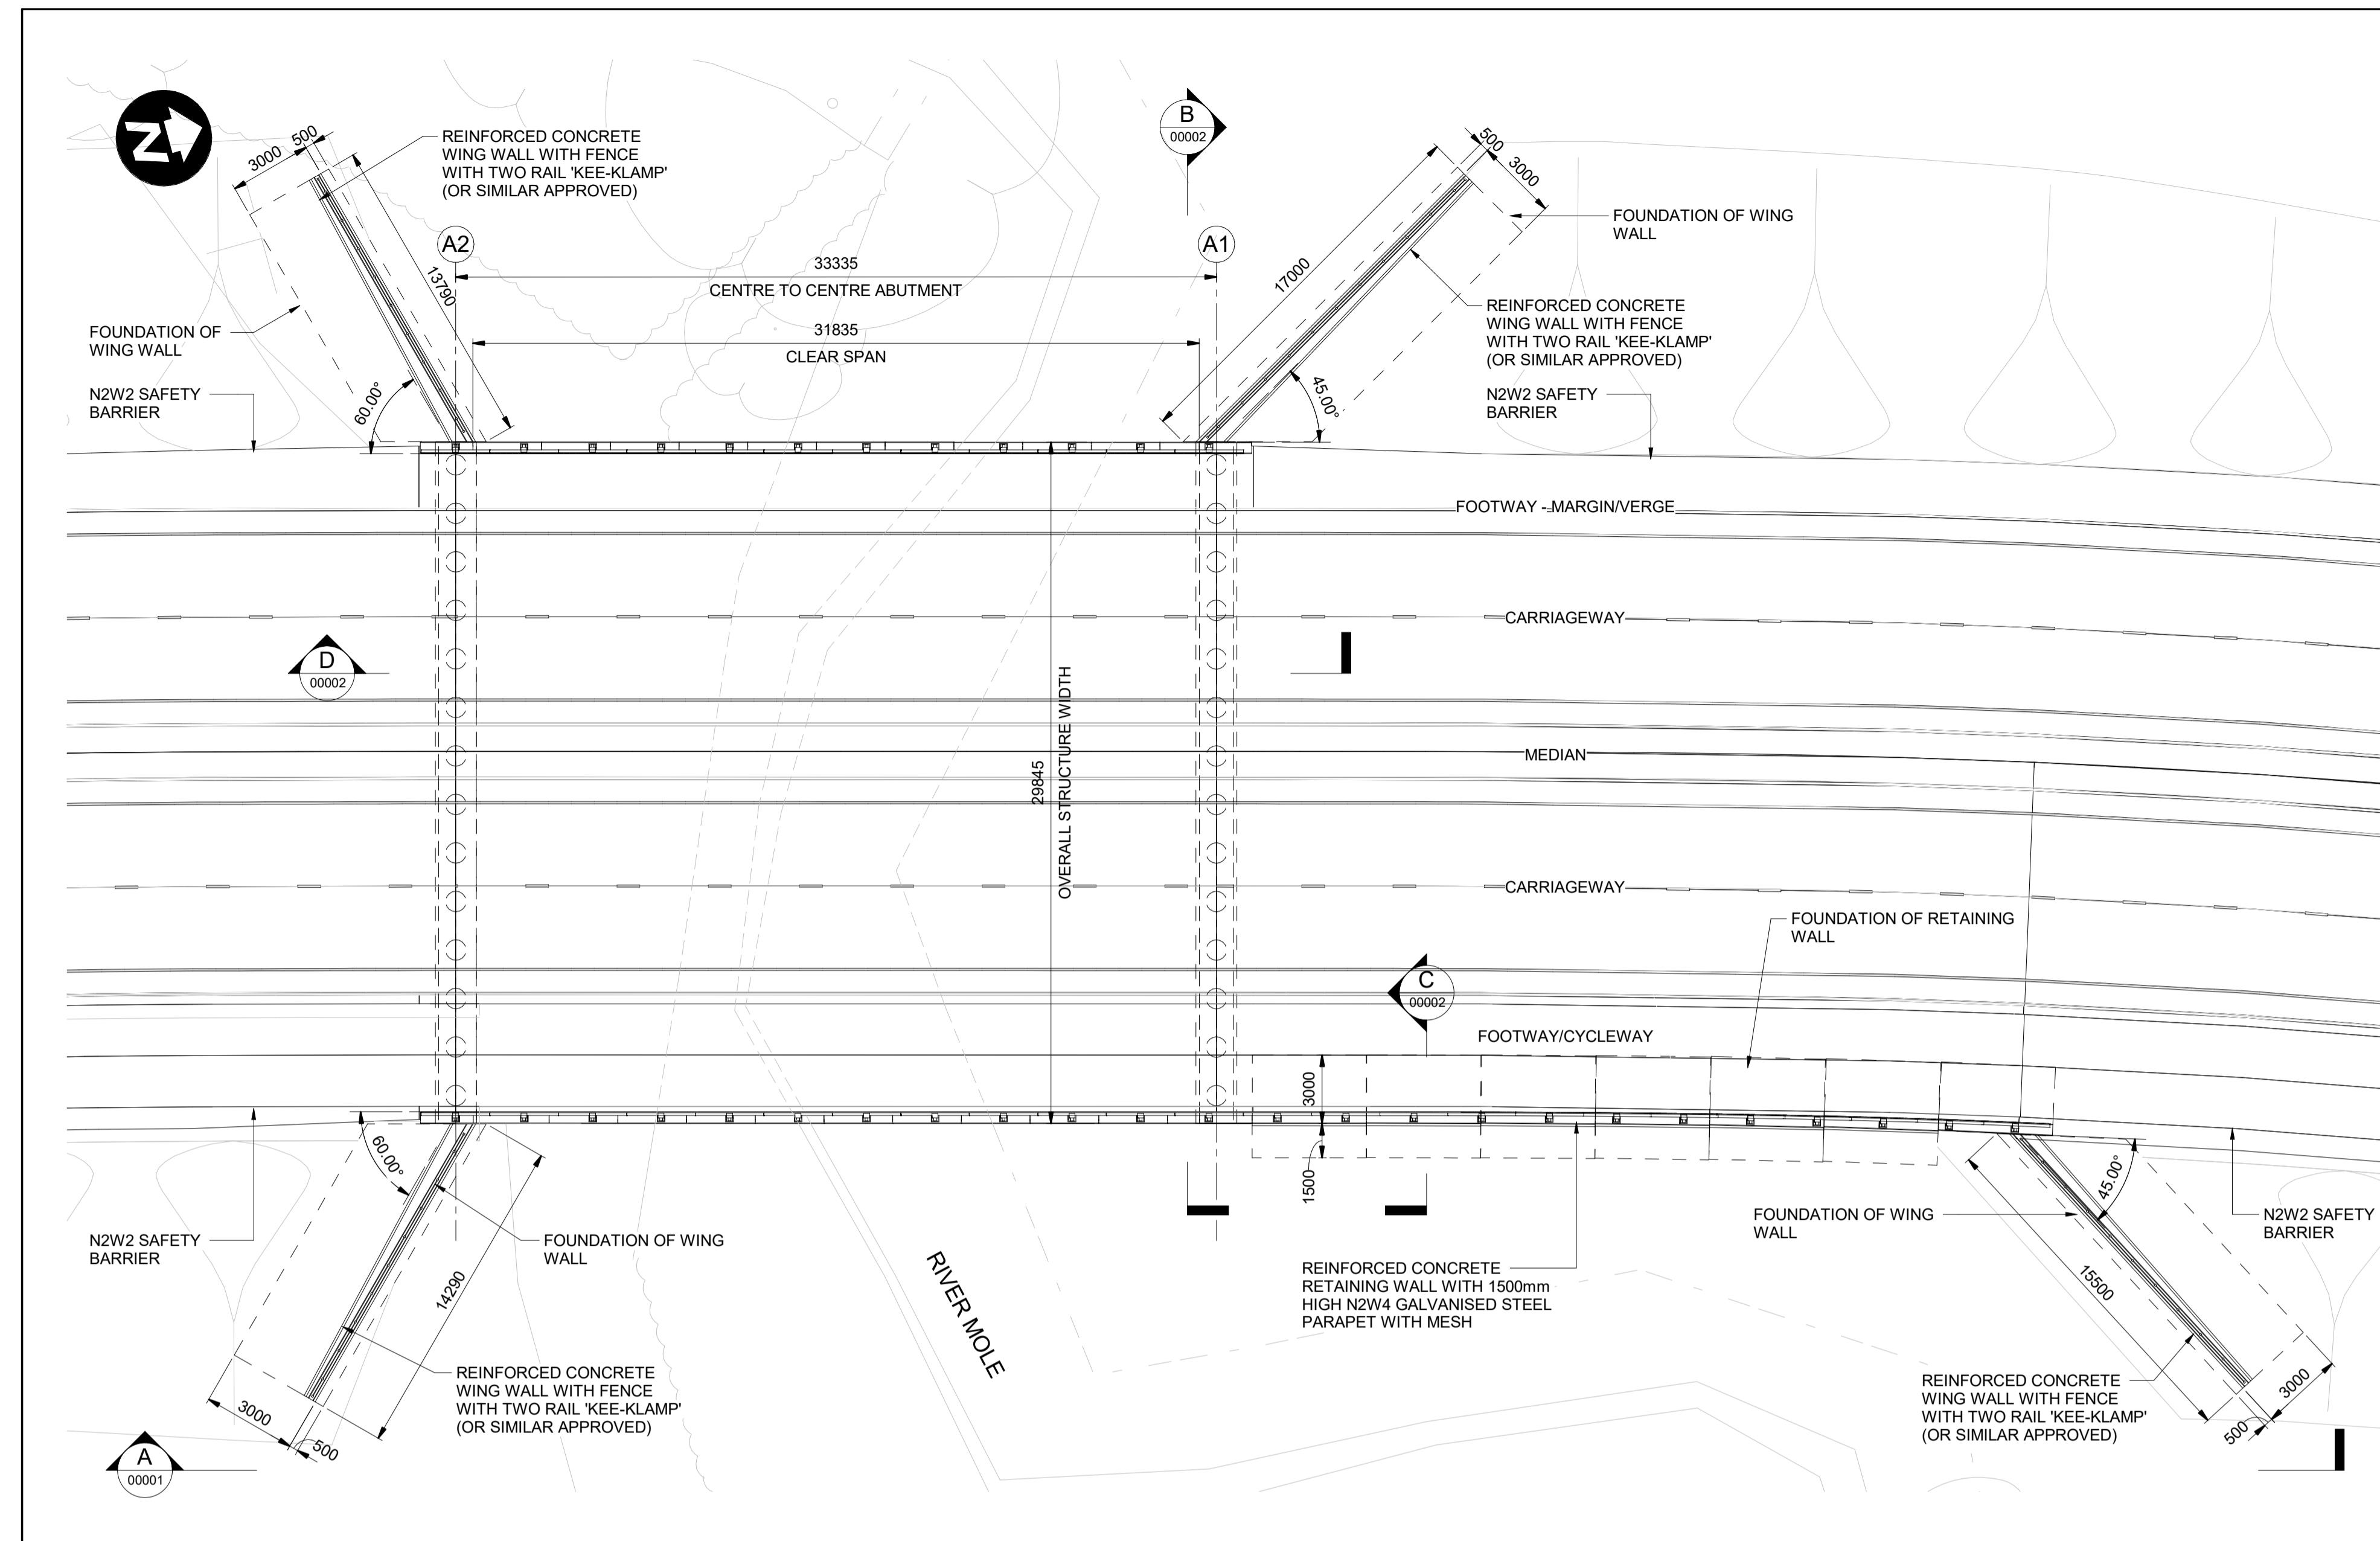


PLAN

1 : 200

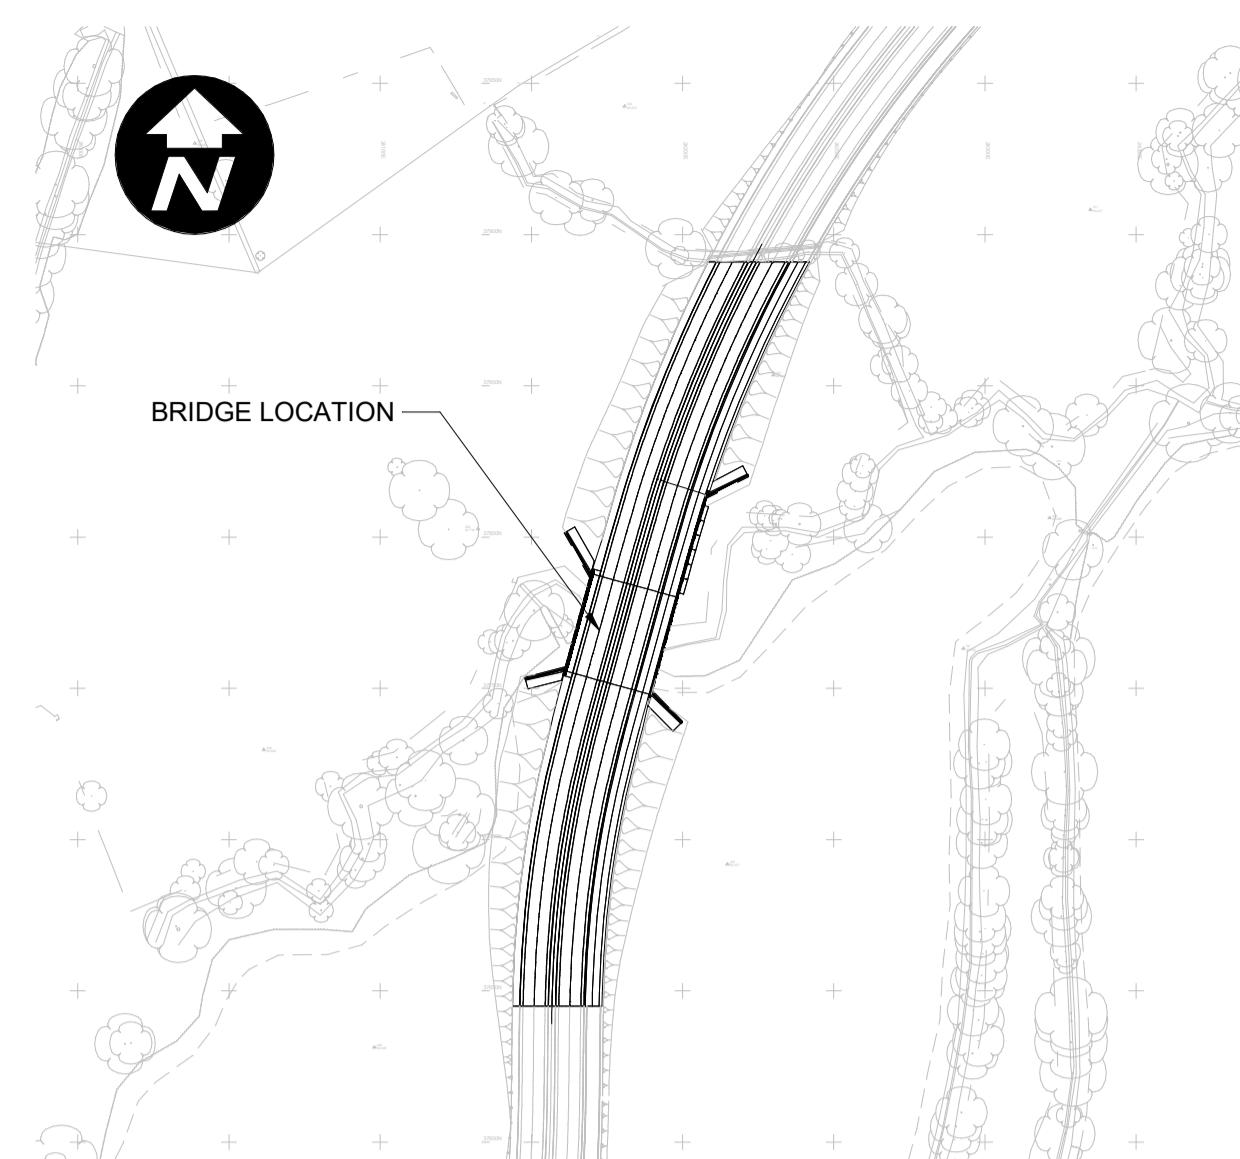

LOCATION PLAN

1 : 2500

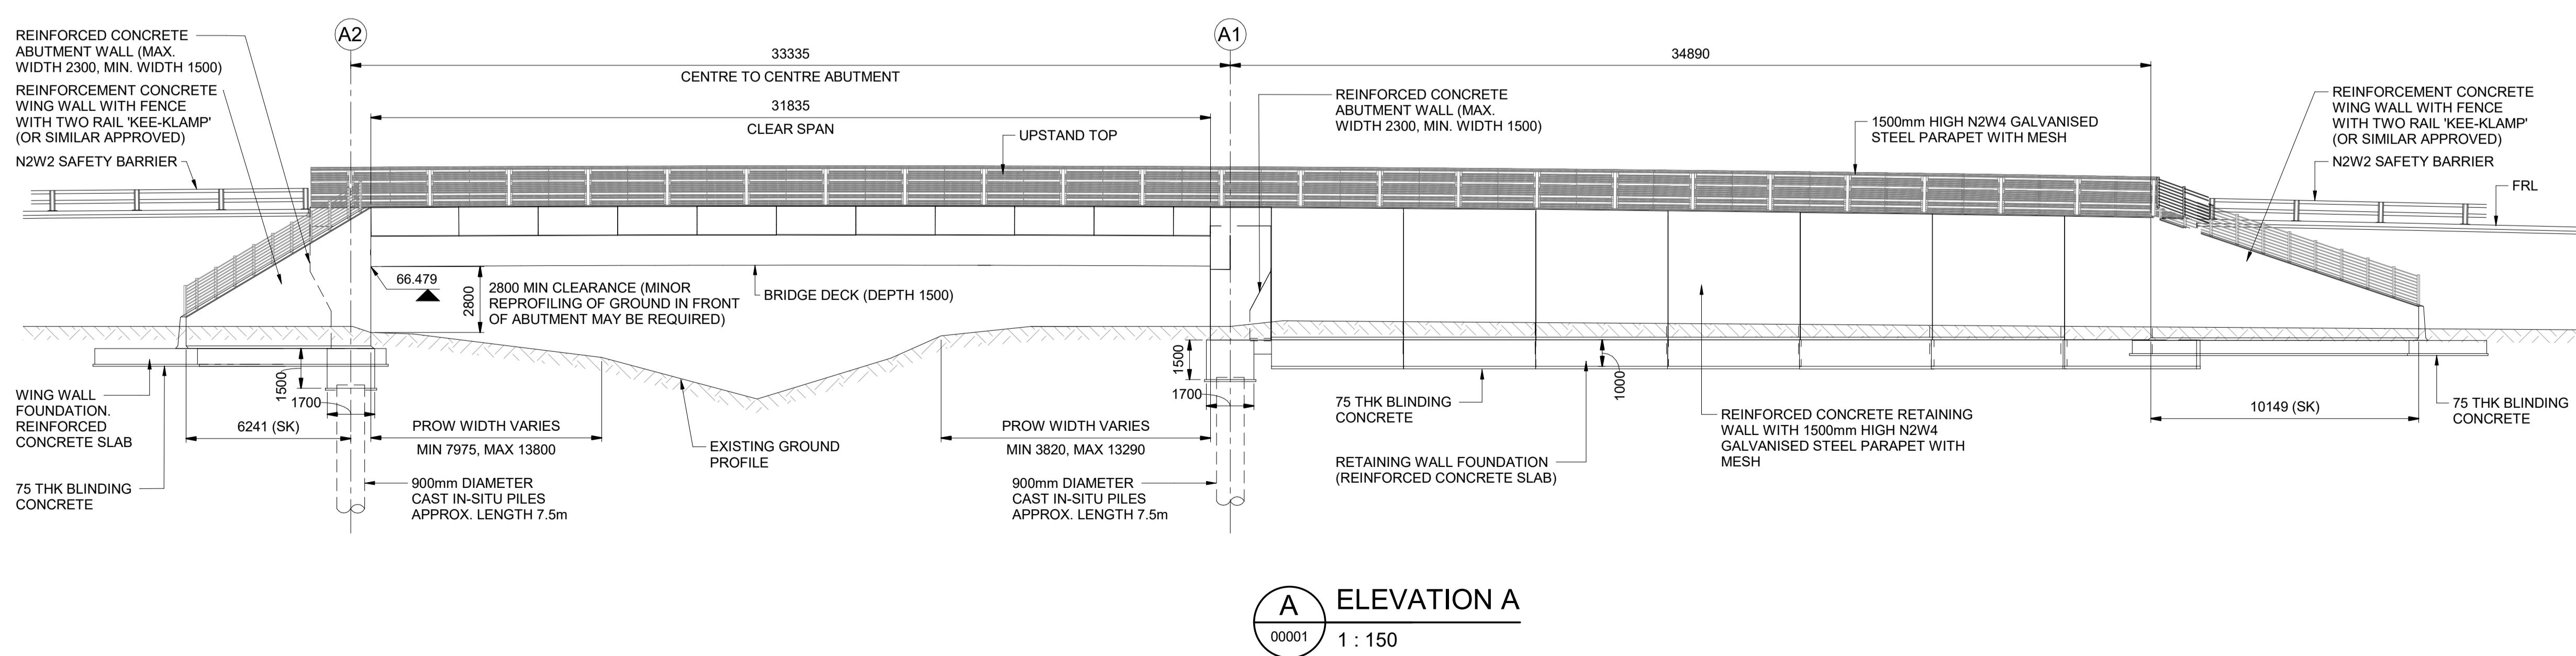

ELEVATION A  
00001 1 : 150

NOTE:									
1. DO NOT SCALE FROM THIS DRAWING.									
2. ALL DIMENSIONS ARE IN MILLIMETRES AND LEVELS IN METRES ABOVE ORDNANCE DATUM (mAOD) UNLESS NOTED OTHERWISE.									
3. ABBREVIATIONS:									
TYP - TYPICAL									
SQ - SQUARE									
SK - SKEW									

P02	11/04/2024	Updated in line with AIP	DG	CRM	AS	SD
P01	27/10/2023	First Issue	JH	CRM	AS	SD
Rev	Date	Description	Prod	Chk	Rvd	App.



Homes England

Project: West of Ifield Development

Site: Ifield, Crawley West Sussex Client: Homes England 2 Rivergate Temple Quay Bristol BS1 6EH



Registered office: 80 Fenchurch Street, London EC3M 4BY  
Coordinating office: 80 Fenchurch Street, London EC3M 4BY  
Tel: 44 (0)20 7812 2000

www.arcadis.com ©Copyright reserved

DrawingTitle: West of Ifield Development River Mole Overbridge General Arrangement Sheet 1 of 2. WSCC Ref: 1808

Designed:	Signed:	Date:
J. HUNT	Signed:	11/04/2024
Drawn:	Signed:	Date:
D. GHADALY	Signed:	11/04/2024
Checked:	Signed:	Date:
C. RAMOS-MORENO	Signed:	11/04/2024
Revised:	Signed:	Date:
A. SMITH	Signed:	11/04/2024
Approved:	S. DAVIES	Date:
S. DAVIES	Signed:	11/04/2024
Design Stage:		
Original Size:	A1	Grid:
Suitability Code:	S2	Scale: As Indicated
		Project Number: 10051123
Suitability Description:		

ISSUED FOR INFORMATION  
NOT TO BE USED FOR CONSTRUCTION  
Drawing Number: 10051123-ARC-160-1B-DR-SE-00001 Revision: P02