



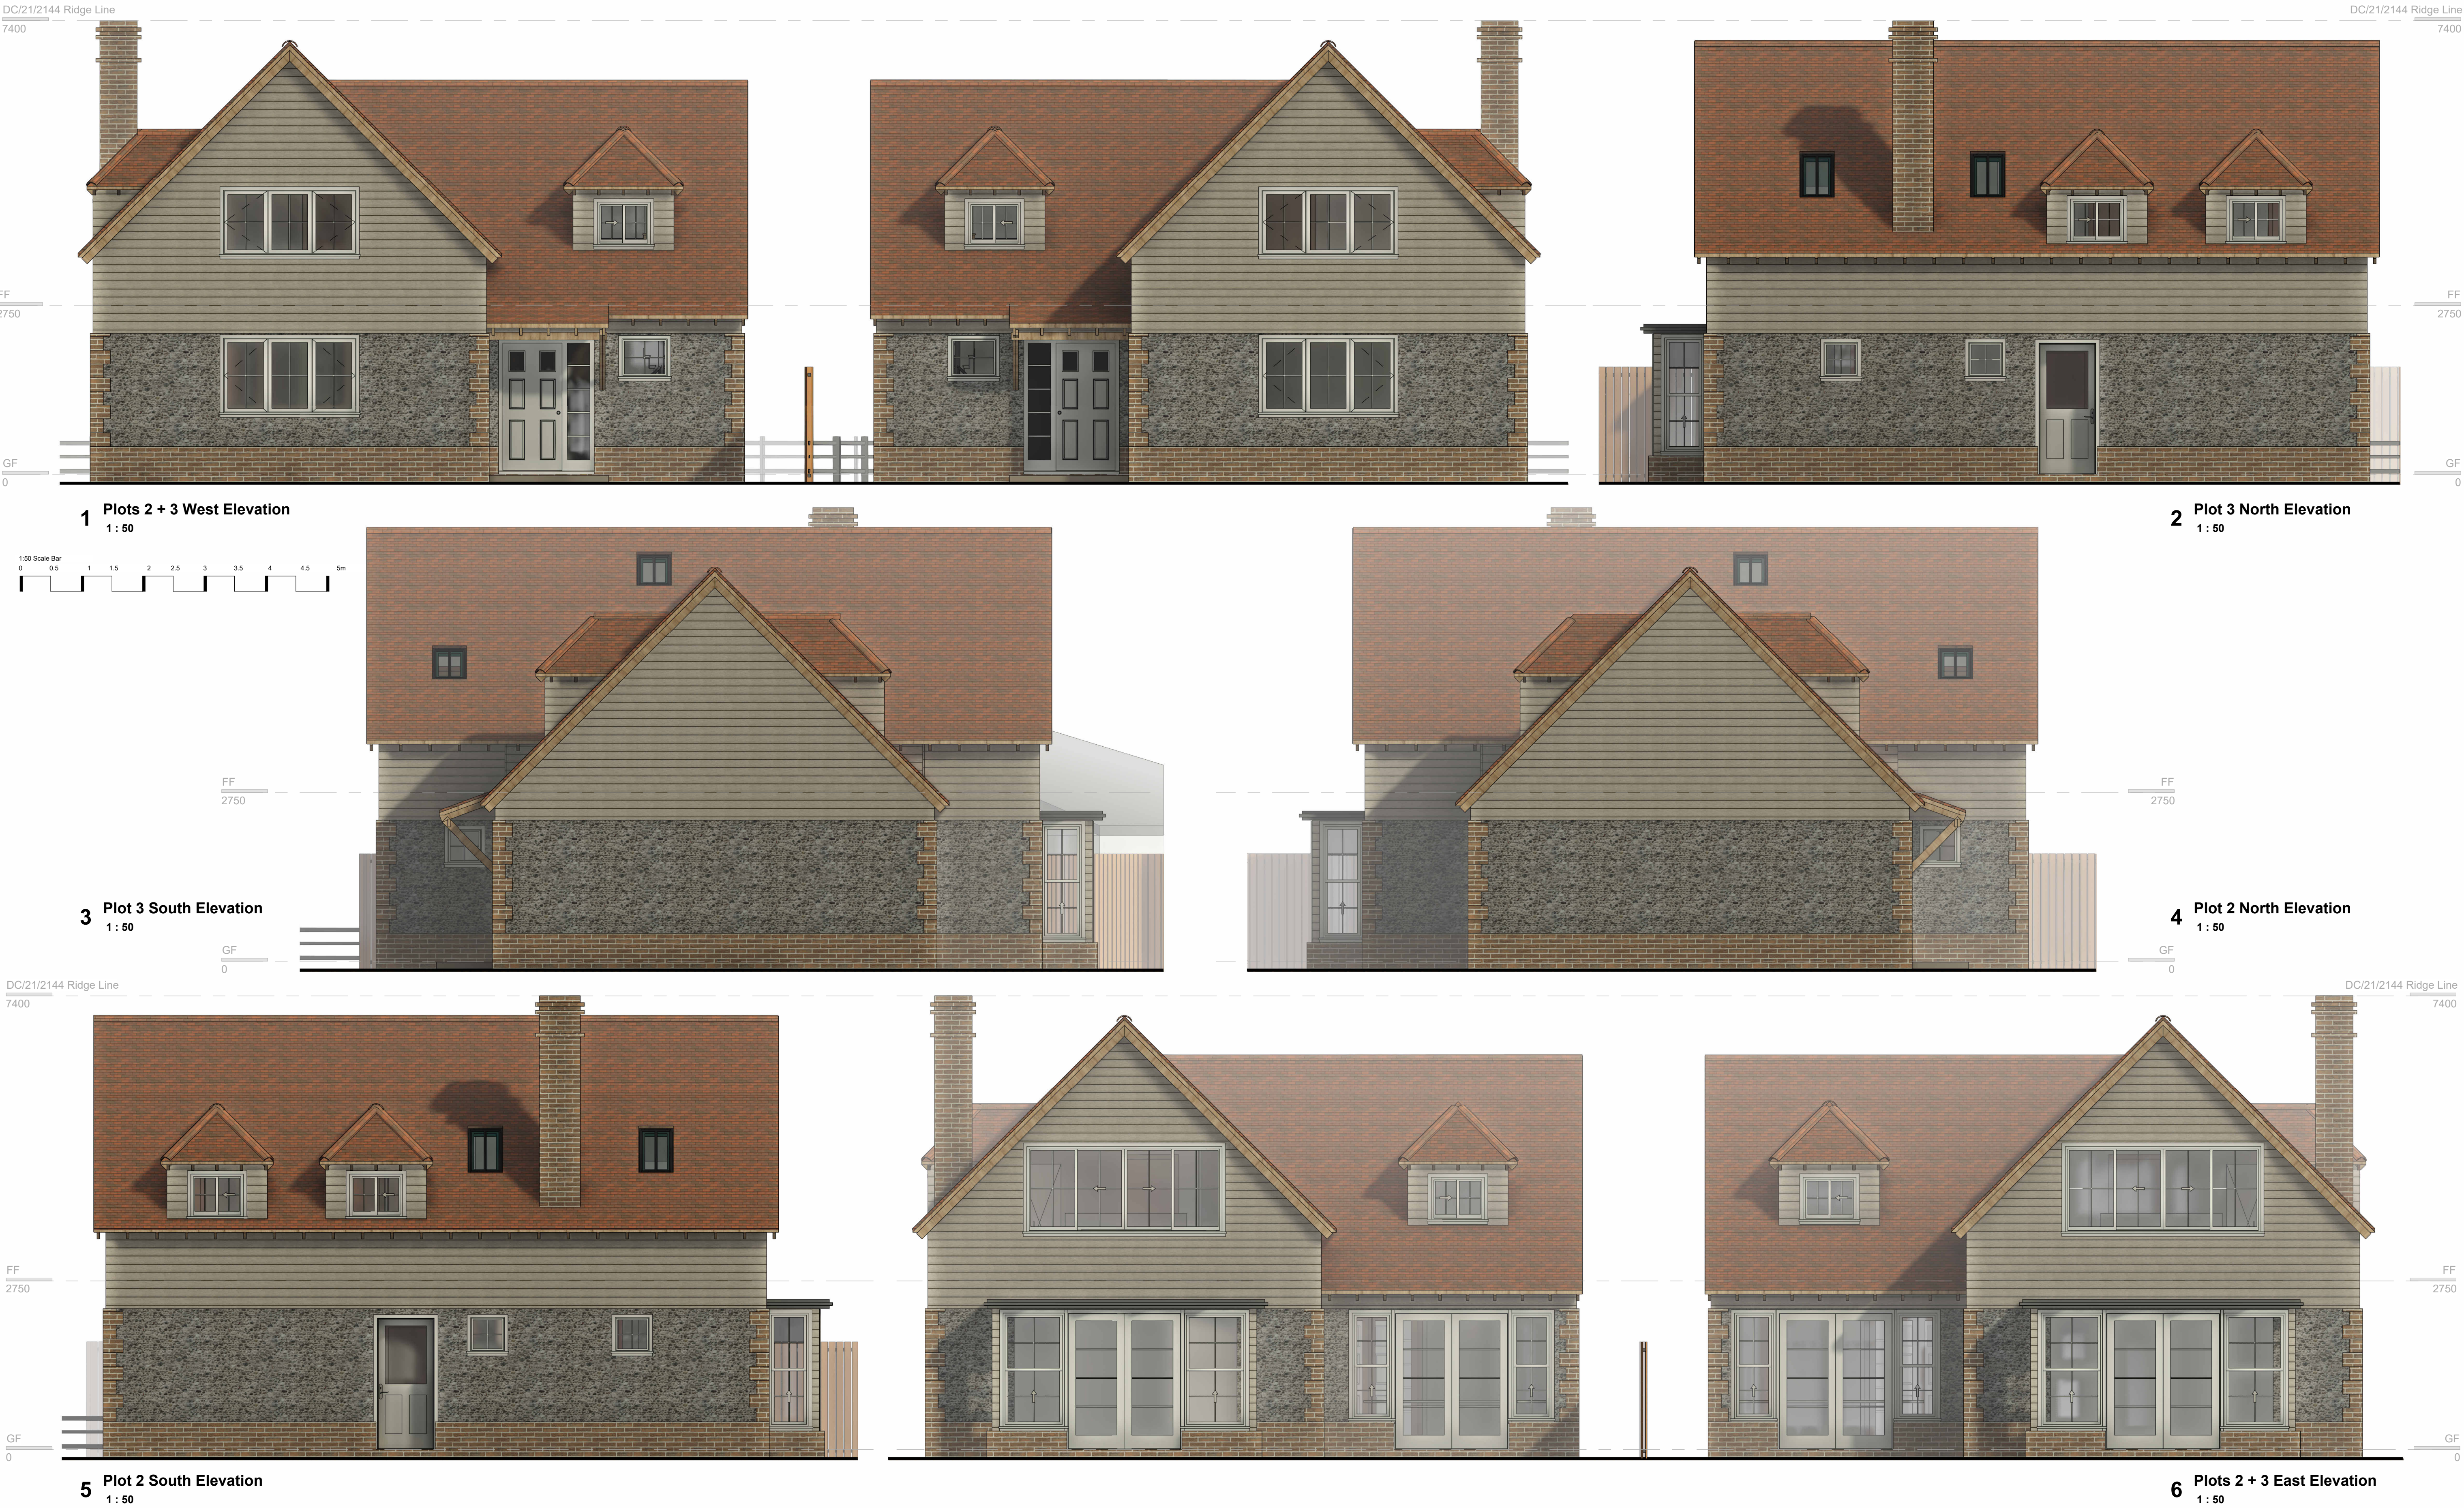

Revision	Description	Date	Drawn			
				project	High Barn, Crays Lane, Goose Green, West Sussex, RH20 2LR	
				client	Jolliff Homes	
				title	Plots 2 + 3 Proposed Elevations	
				status	PLANNING	
				scale	drawing number	rev
				1 : 50@A1	HB-08	

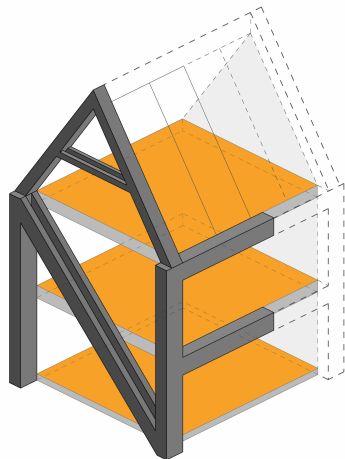

New
Form
Architecture

your vision delivered

5 The Cairns
Charlestown, Fife, K11 3EP

tele 07843022953

email info@newformarchitecture.com

web www.newformarchitecture.com