



Abnormal or unusual residual risks associated with the design outcomes shown on this drawing are:-

RSK LDE LTD has followed its Design Risk Management process for Hazard Elimination and Risk reduction in developing the designs shown on this drawing.
Abnormal or unusual residual risks may be shown above where it is considered that such risk may not normally be expected by competent persons engaged on work of this nature or type.


Notes:

1. This drawing is to be read in conjunction with all relevant Architects and Engineers drawings and specifications.
2. Topographical Survey and Levels from NJC Survey Ltd, Drawing Number S1572 Dated 18th March 2019
3. Layout based on FINC Architects Drawing, dated 25.10.2024

Legend:

Planning Application Boundary
—

Future Phase 2 Heritage Planning Application Boundary
—

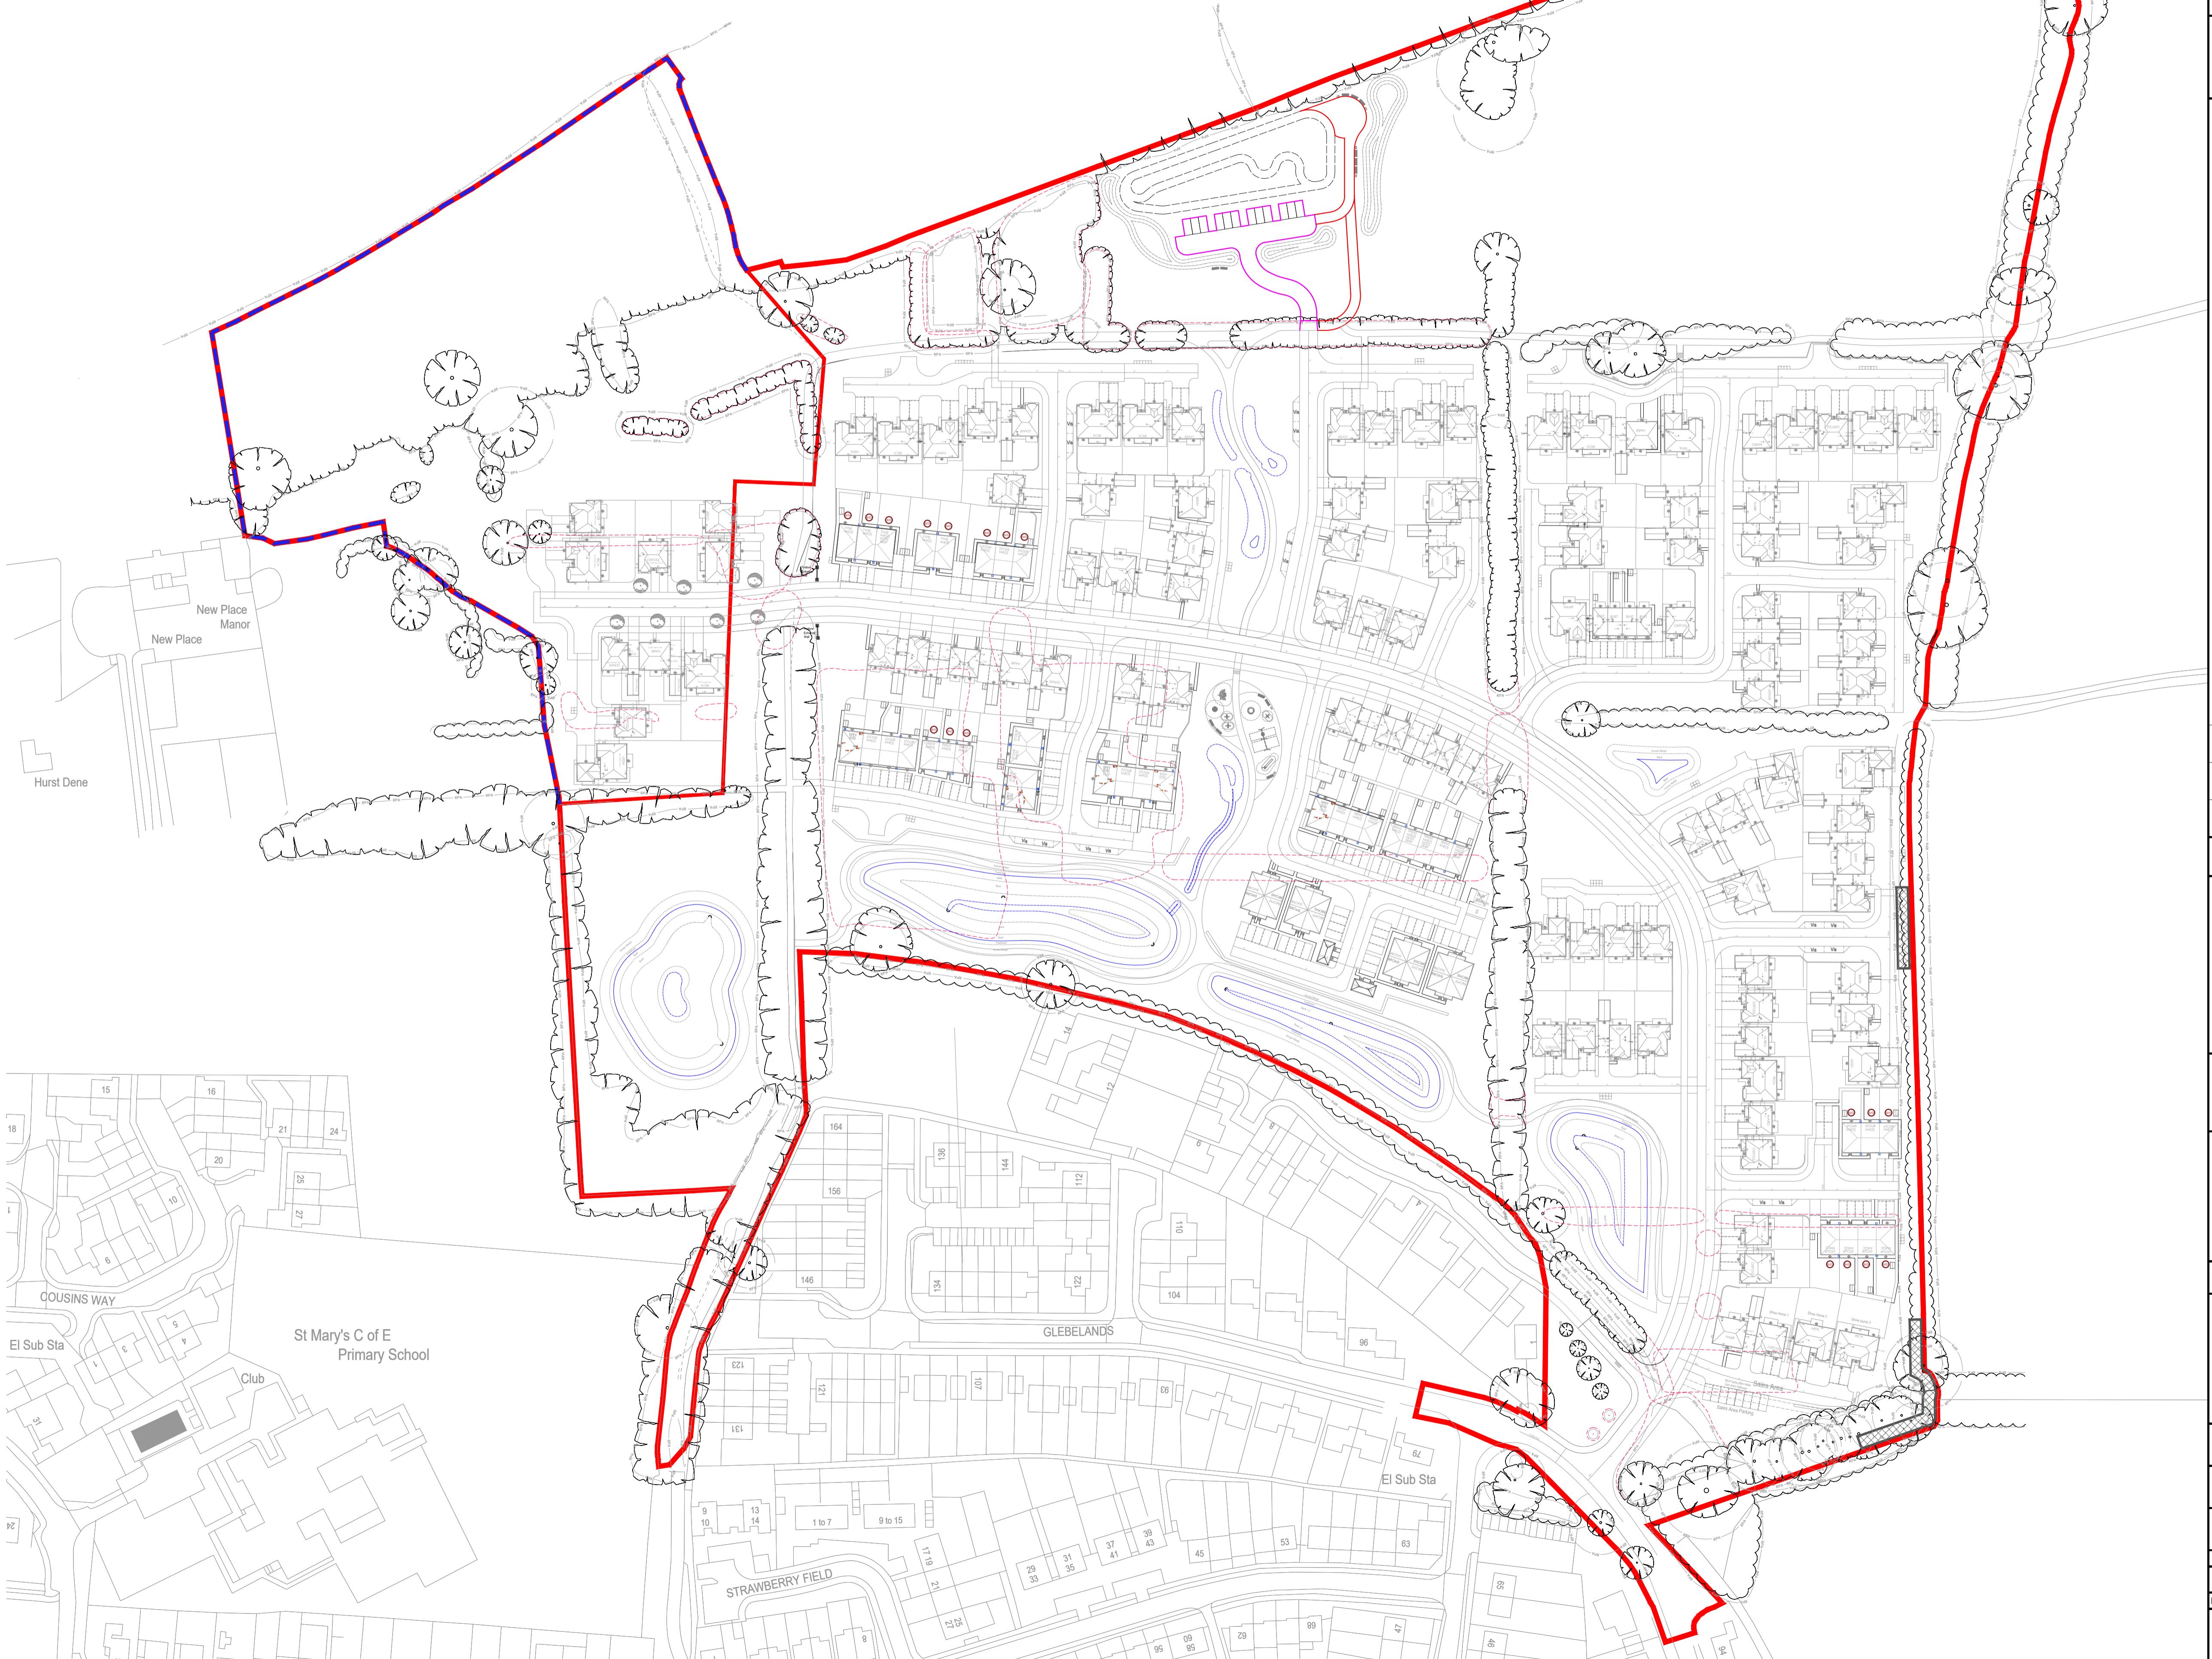

P03	30.06.25	Updated with new site layout Redrow House Types	SH	GXA	RD
P02	13.12.2024	Issued for PLANNING RESUBMISSION	SH	GXA	RD
P01	25.10.2024	Issued for PLANNING	SH	GXA	RD
Rev.	Date	Amendment	Drawn	Chkd.	Appd.

LDE

CIVILS | STRUCTURES | HYDROLOGY
an RSK company

Abbey Park
Hilsea Road
Coventry
CV3 4AQ
United Kingdom
Tel: +44 (0) 24 7650 5000
Fax: +44 (0) 24 7650 1417
Email: info@rsk.co.uk
Web: www.rsk.co.uk

Client
**BARRATT DAVID WILSON
(SOUTHERN COUNTIES)**

Project Title
**NEW PLACE FARM
PULBOROUGH
WEST SUSSEX**

Status
PLANNING

Drawing Title

SITE LAYOUT

Drawn Date	Checked Date	Approved Date
GXA 08.24	GXA 08.24	RD 08.24
1:1,000	A1	m
Project No. 890815	Drawing File 890815-RSK-ZZ-XX-DR-C-8000 Site Layout.dwg	
Drawing No. 890815	Rev.	
Project Orig Vol/Sys. Lev/Loc. Type Role Draw. No.		
0 10 20 30 40 50m	Scale	