


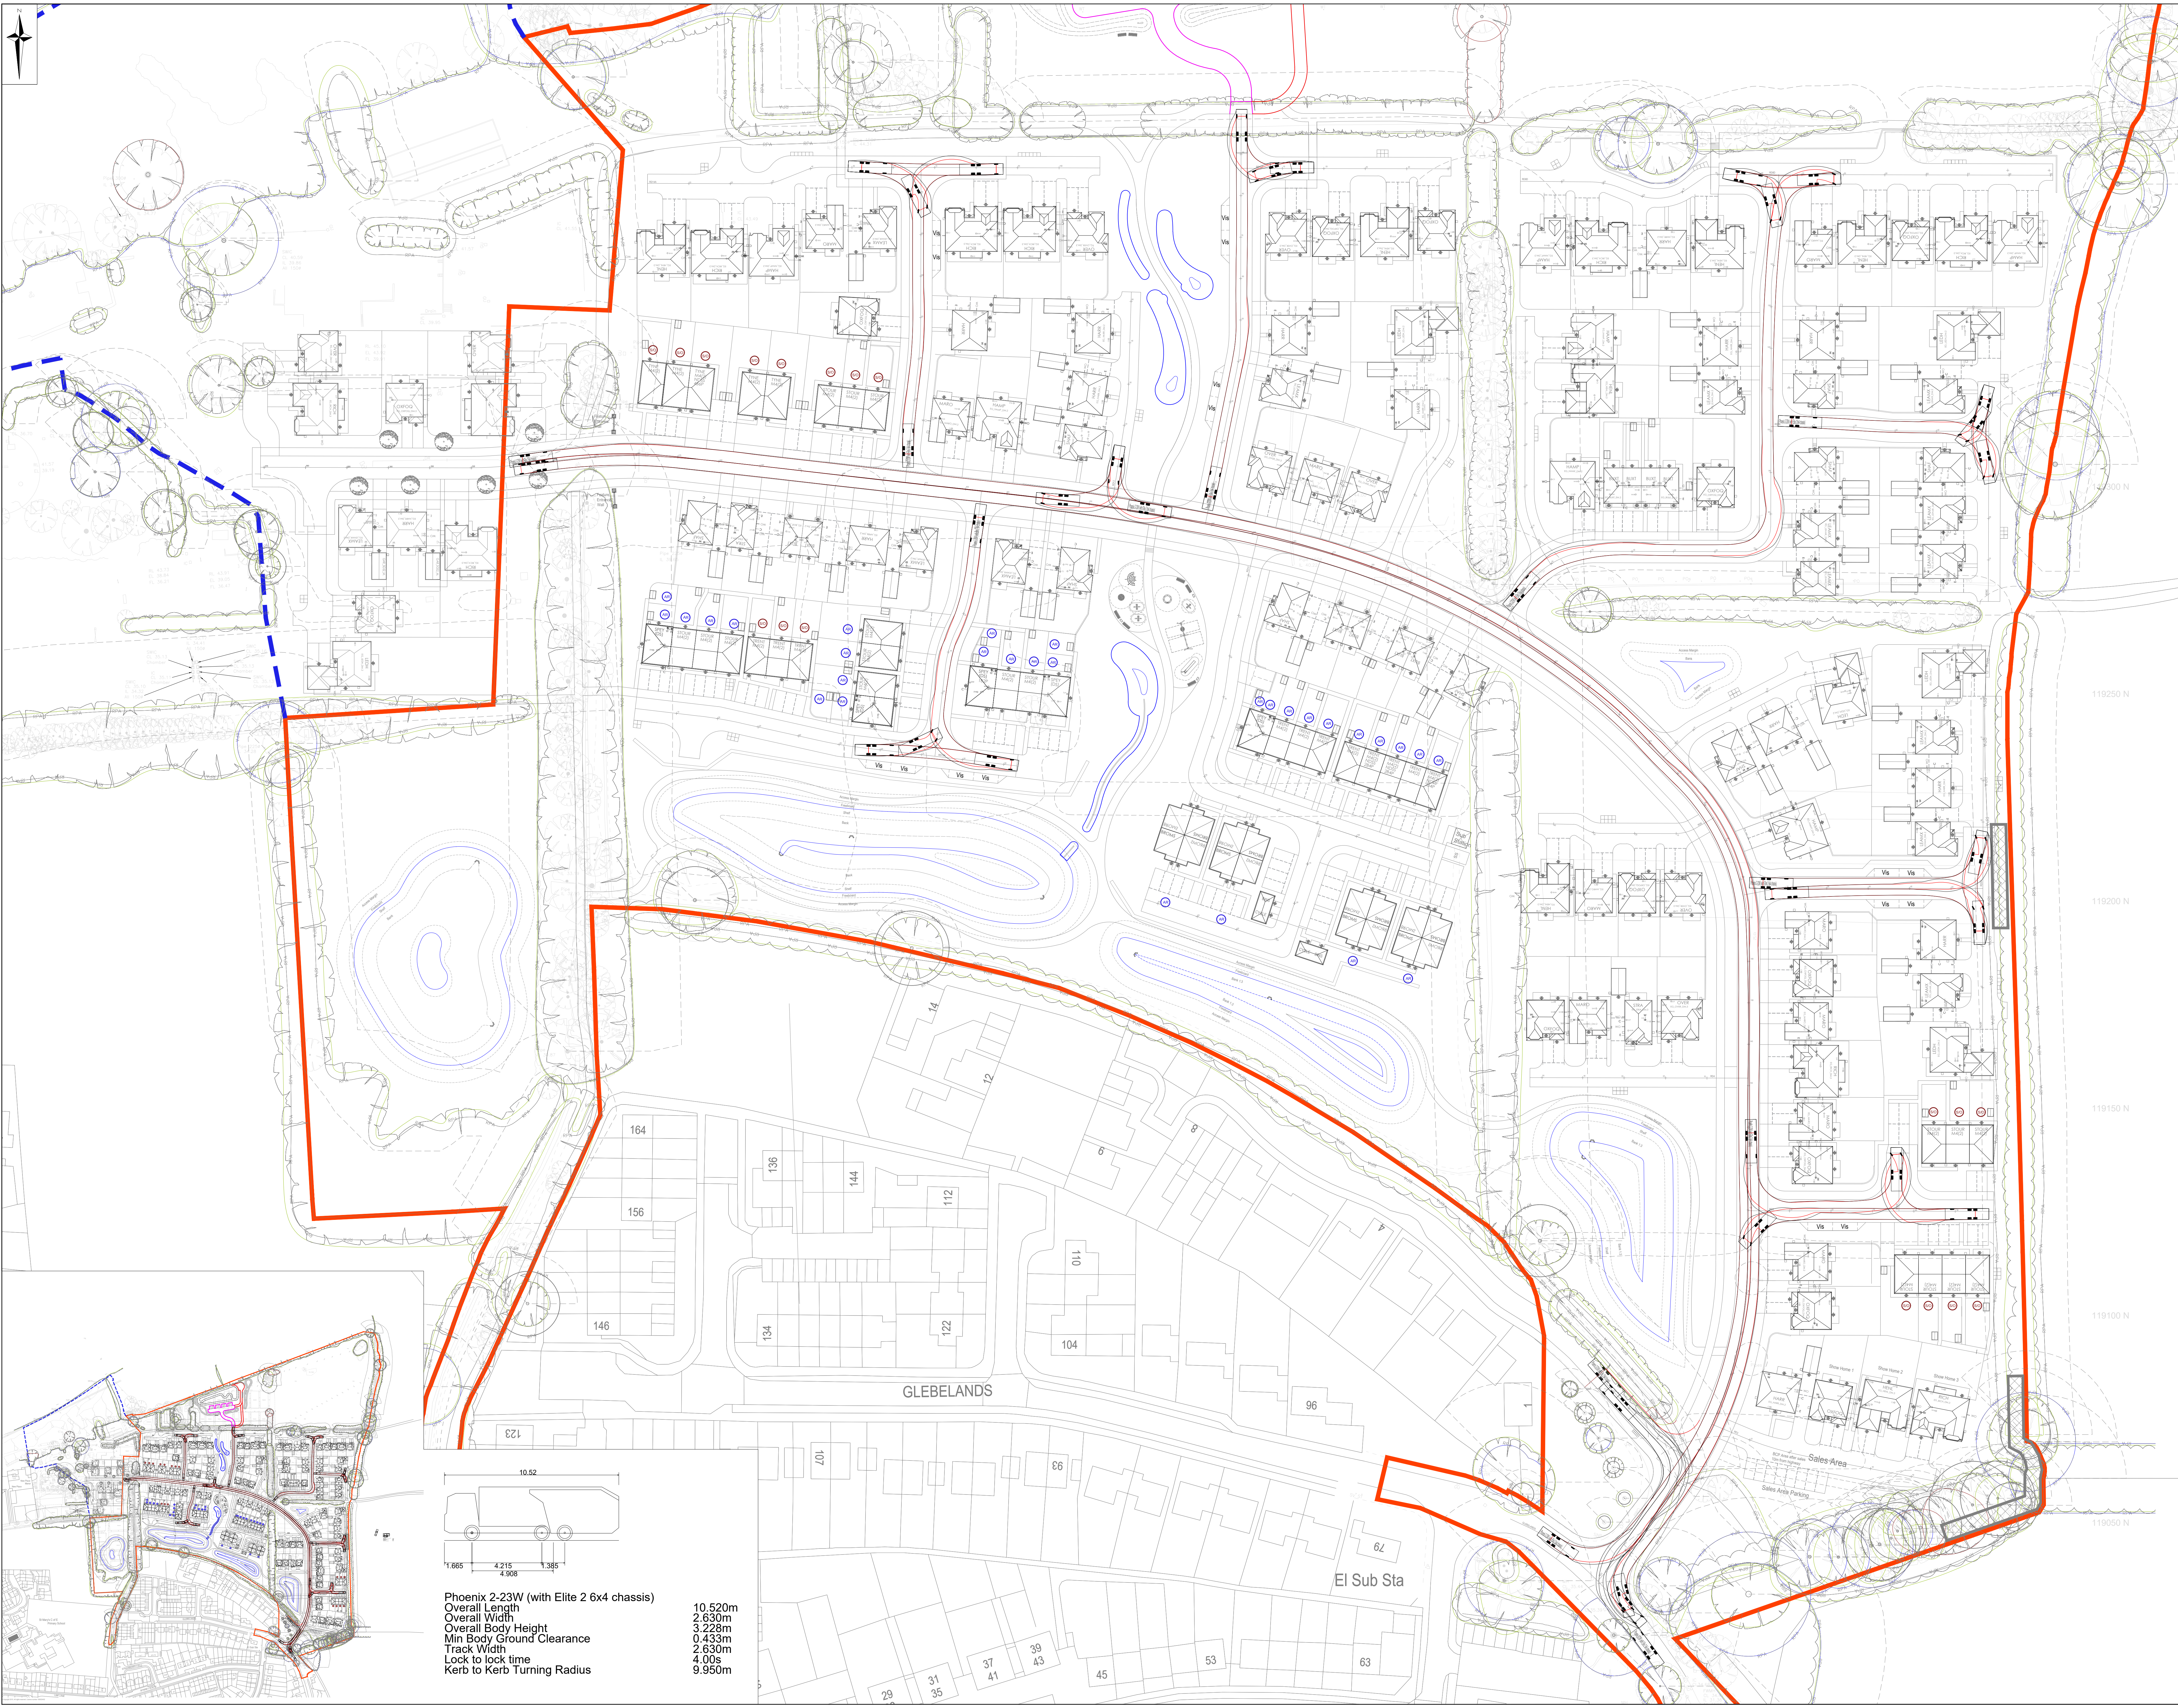

CIVIL / STRUCTURAL DESIGN RISK MANAGEMENT

Abnormal or unusual residual risks associated with the design outcomes shown on this drawing are:-

RSK LDE LTD has followed its Design Risk Management process for Hazard Elimination and Risk reduction in developing the designs shown on this drawing.
Abnormal or unusual residual risks may be shown above where it is considered that such risk may not normally be expected by competent persons engaged on work of this nature or type.

Notes:

1. This drawing is to be read in conjunction with all relevant Architects and Engineers drawings and specifications.

2. Topographical Survey and Levels from NJC Survey Ltd, Drawing Number S1672 Dated 18th March 2019

3. Layout based on Geoff Perry Associates Drawing Layout Rev E dated June 2023.

4. Do not scale this drawing.

5. This drawing is to be read in conjunction with all other relevant engineers, architects and specialist design drawings and details.

6. All dimensions are in meters unless noted otherwise.

7. Maximum reverse distance for the refuse vehicle is 20m + 25m Bin Drag to vehicle.

8. Residents 30m drag distance to Bin Collection Point

Legend:

Planning Application Boundary

Future Phase 2 Heritage Planning Application Boundary

Vehicle Tracking Wheels

Vehicle Tracking Bodywork

P05

30.08.2025

Tracking Updated to Suit Updated Layout for Planning Resubmission

BP

GXA

RD

P04

30.04.25

Tracking Updated to Suit Updated Layout

RA

GXA

RD

P03

13.12.2024

Issued for PLANNING RESUBMISSION

SH

GXA

RD

P02

25.10.2024

Issued for PLANNING SUBMISSION

SH

GXA

RD

P01

30.08.2024

Preliminary Issue

SH

GXA

RD

Rev.

Date

Amendment

Drawn

Chkd

Apptd

LDE

an LDE company

CIVILS | STRUCTURES | HYDROLOGY

Albany Park
Humber Road
Croydon
CR9 4AQ
United Kingdom

Tel: +44 (0) 24 7850 9900
Fax: +44 (0) 24 7850 1417
Email: info@lde.co.uk
Web: www.lde.co.uk

Client

BARRATT DAVID WILSON
(SOUTHERN COUNTIES)

Project Title

NEW PLACE FARM, PULBOROUGH,
WEST SUSSEX

Status

PLANNING

Drawing Title

REFUSE VEHICLE TRACKING

Drawn

Date

SH

30.08.2024

Checked

Date

GXA

30.08.2024

Approved

Date

RD

30.08.2024

Scale

Orig Size

1:500

A0

Dimensions

m

Project No.

890815

Drawing File

890815-RV-221424-CIVIL-RV Refuse Vehicle Tracking.dwg

Drawing No.

890815

RSK

ZZ

XX

DR

C

8004

P05

Project

Orig

Mod/Rev

Iss/Loc

Type

Rev

Draw No.

Scale

1:500

0

5

10

15

20

25m