


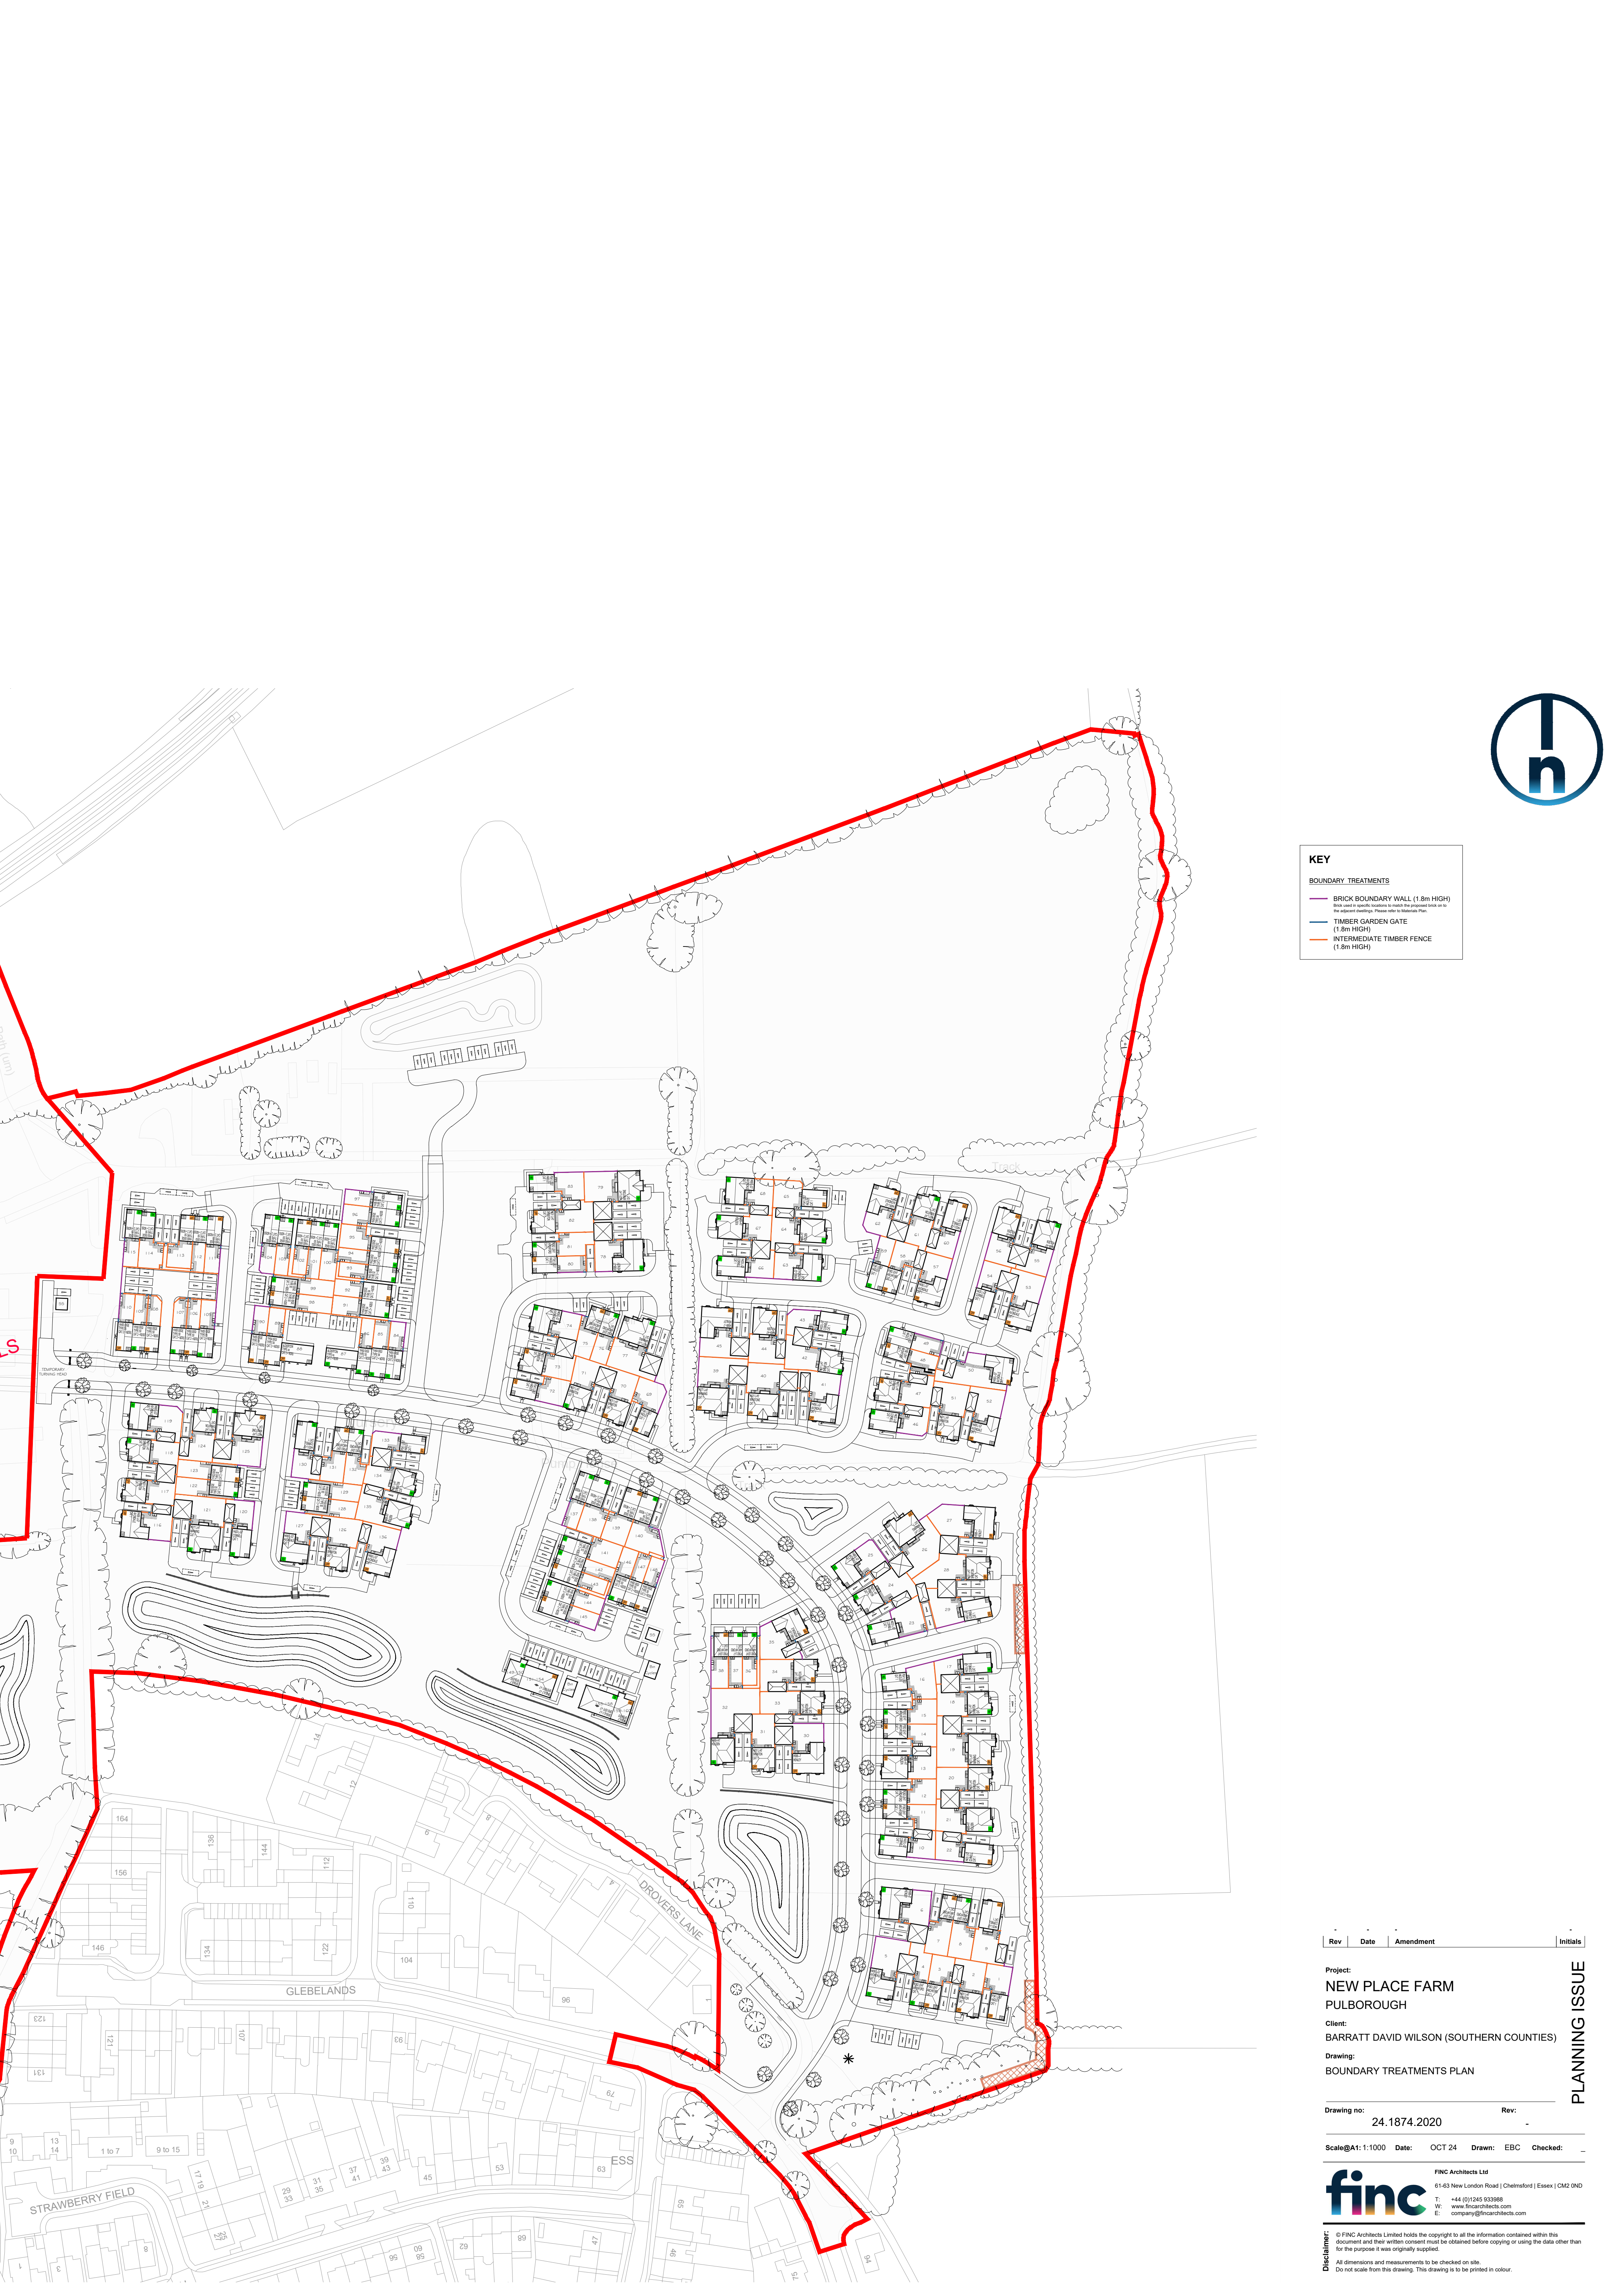

KEY	
BOUNDARY TREATMENTS	
—	BRICK BOUNDARY WALL (1.8m HIGH)
Brick used in specific locations to match the proposed brick on to the adjacent existing. Please refer to Materials Plan.	
—	TIMBER GARDEN GATE (1.8m HIGH)
—	INTERMEDIATE TIMBER FENCE (1.8m HIGH)

Rev	Date	Amendment	Initials
Project: NEW PLACE FARM PULBOROUGH			
Client: BARRATT DAVID WILSON (SOUTHERN COUNTIES)			
Drawing: BOUNDARY TREATMENTS PLAN			

Drawing no:	24.1874.2020	Rev:	-
-------------	--------------	------	---

Scale@A1: 1:1000	Date:	OCT 24	Drawn:	EBC	Checked:	-
------------------	-------	--------	--------	-----	----------	---

finc

FINC Architects Ltd
61-63 New London Road | Chelmsford | Essex | CM2 0ND
T: +44 (0)1245 933888
W: www.fincarchitects.com
E: company@fincarchitects.com

Disclaimers:
© FINC Architects Limited holds the copyright to all the information contained within this document and their written consent must be obtained before copying or using the data other than for the purpose it was originally supplied.
All dimensions and measurements to be checked on site.
Do not scale from this drawing. This drawing is to be printed in colour.