


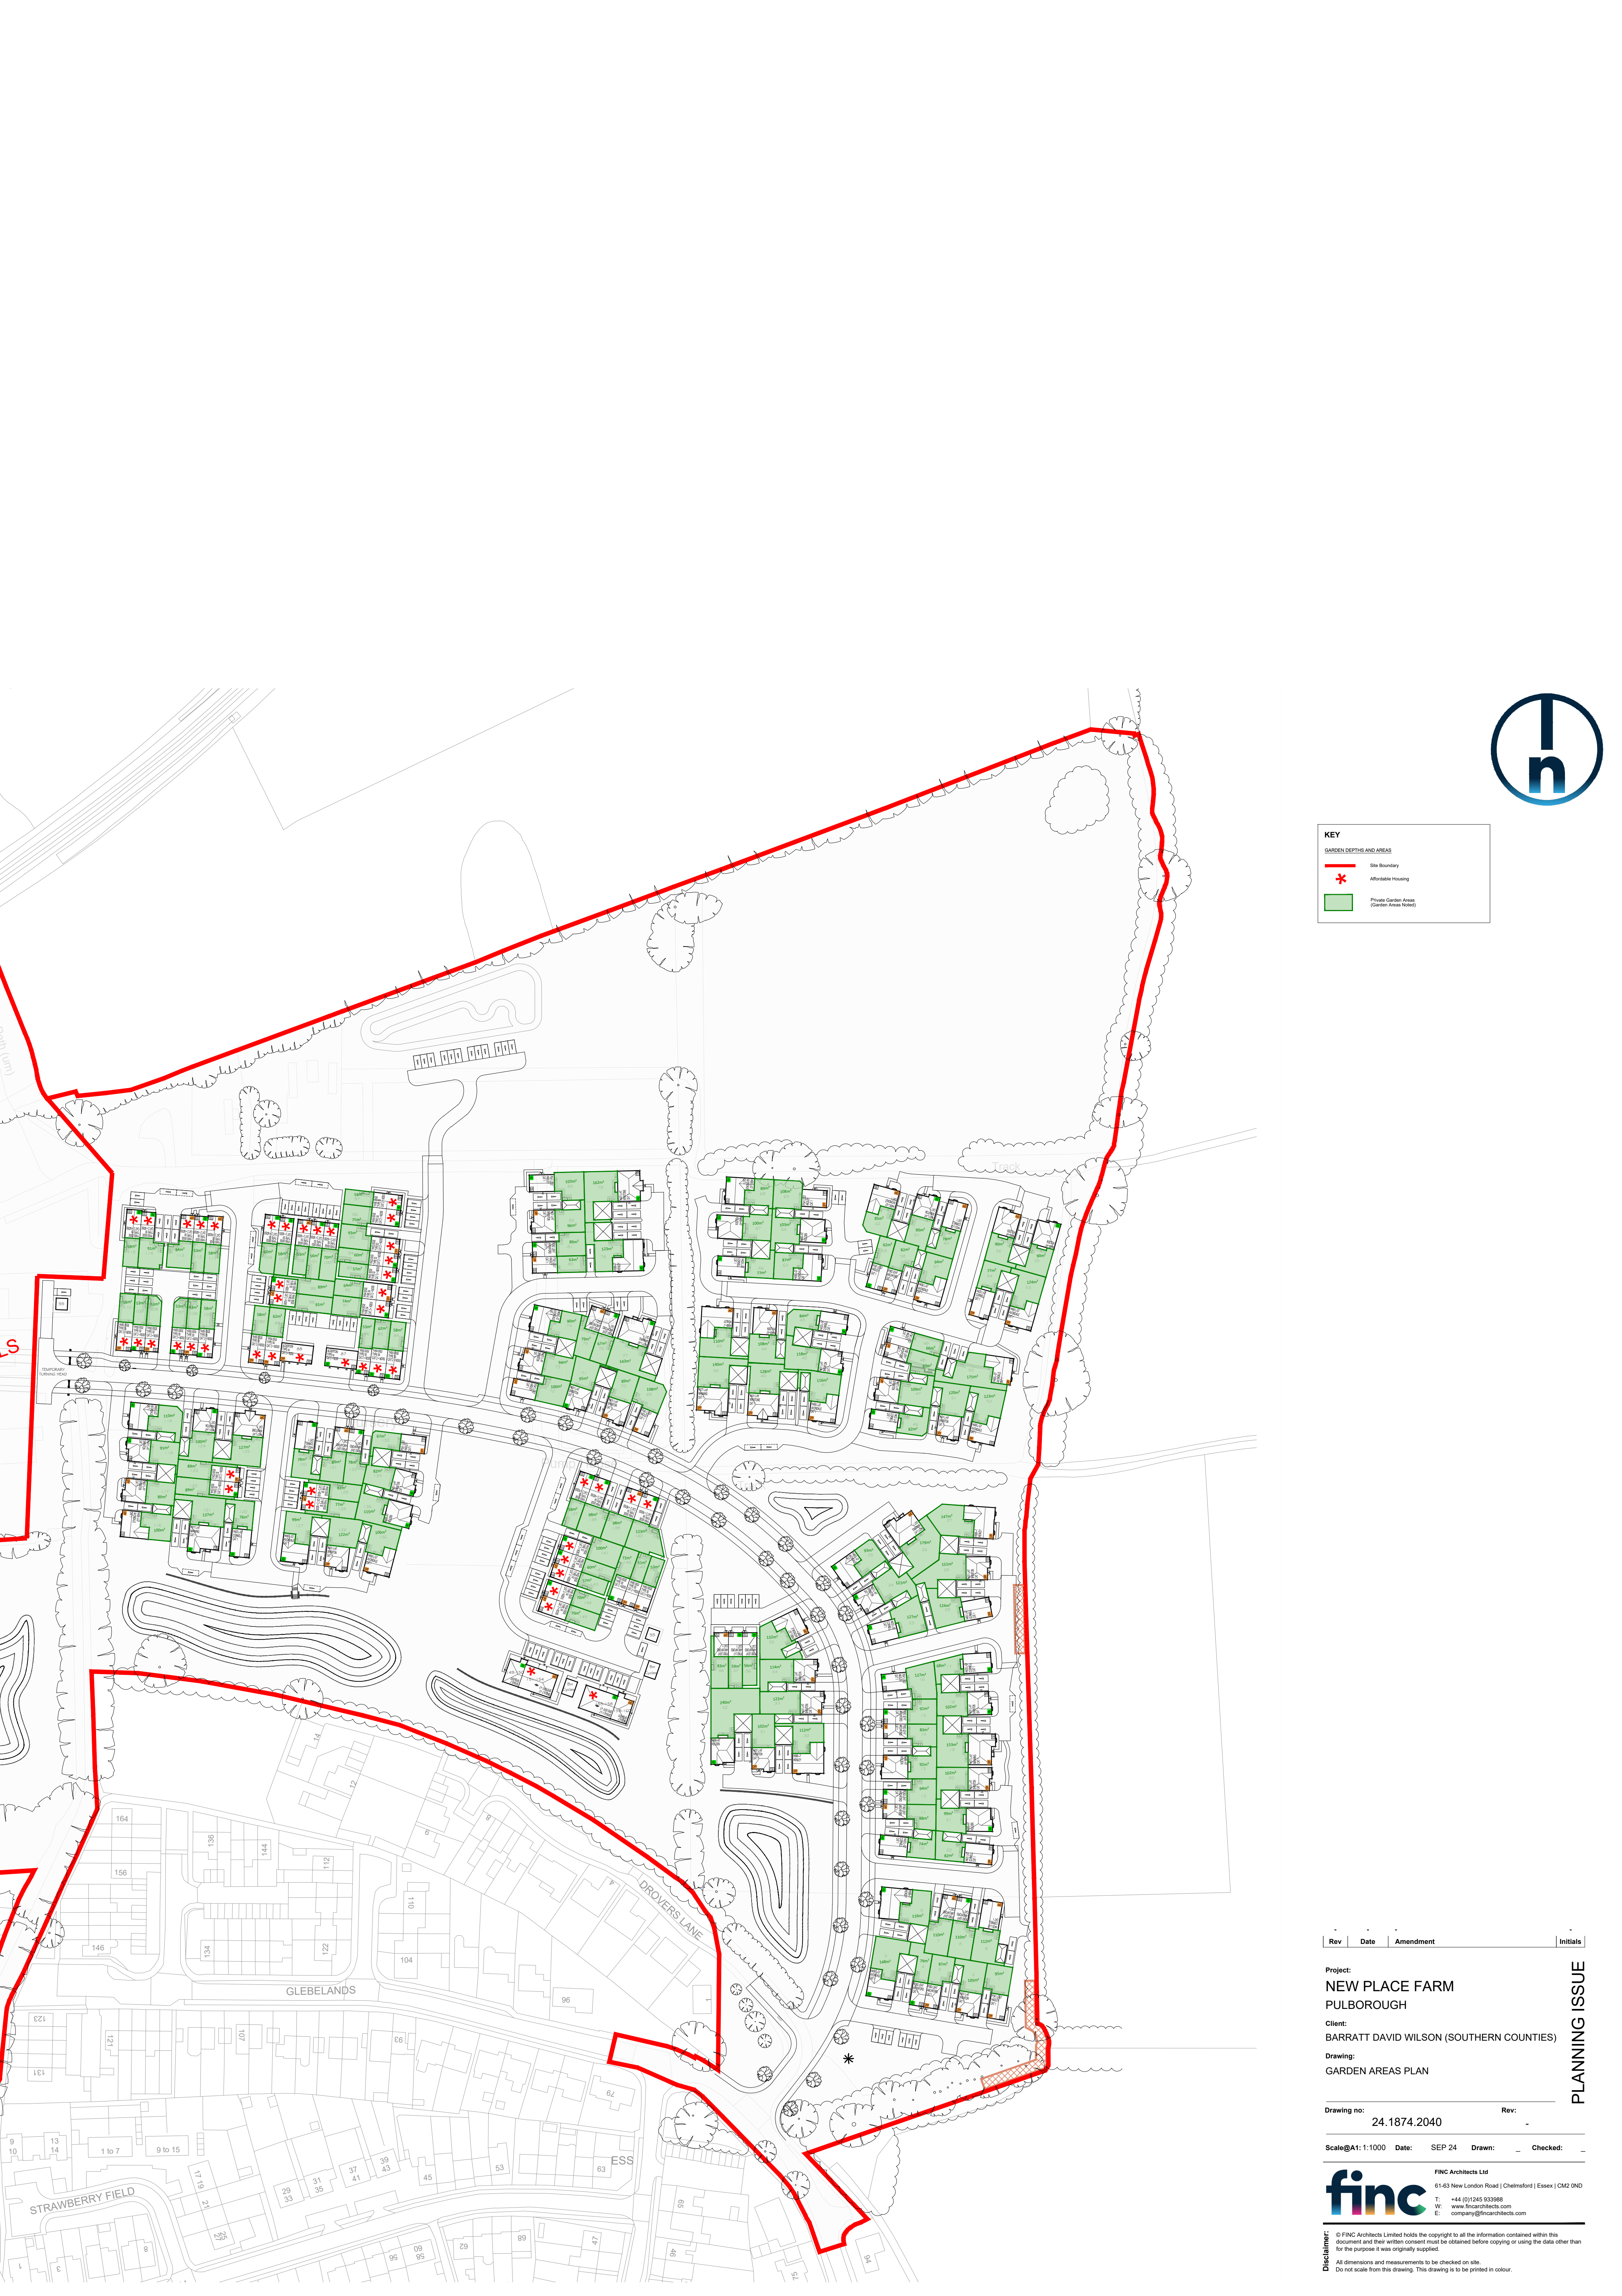

KEY			
GARDEN DEPTHS AND AREAS			
	Site Boundary		
	Affordable Housing		
	Private Garden Areas (Garden Areas Noted)		

Rev	Date	Amendment	Initials
Project: NEW PLACE FARM PULBOROUGH			
Client: BARRATT DAVID WILSON (SOUTHERN COUNTIES)			
Drawing: GARDEN AREAS PLAN			

Drawing no:	24.1874.2040	Rev:	-
-------------	--------------	------	---

Scale@A1: 1:1000	Date:	SEP 24	Drawn:	-	Checked:	-
------------------	-------	--------	--------	---	----------	---

	FINC Architects Ltd		
	61-63 New London Road Chelmsford Essex CM2 0ND		
	T: +44 (0)1245 933888		
	W: www.fincarchitects.com E: company@fincarchitects.com		

Disclaimers: © FINC Architects Limited holds the copyright to all the information contained within this document and their written consent must be obtained before copying or using the data other than for the purpose it was originally supplied.
All dimensions and measurements to be checked on site.
Do not scale from this drawing. This drawing is to be printed in colour.

PLANNING ISSUE